


13/06116/FUL
Scale 1/1250

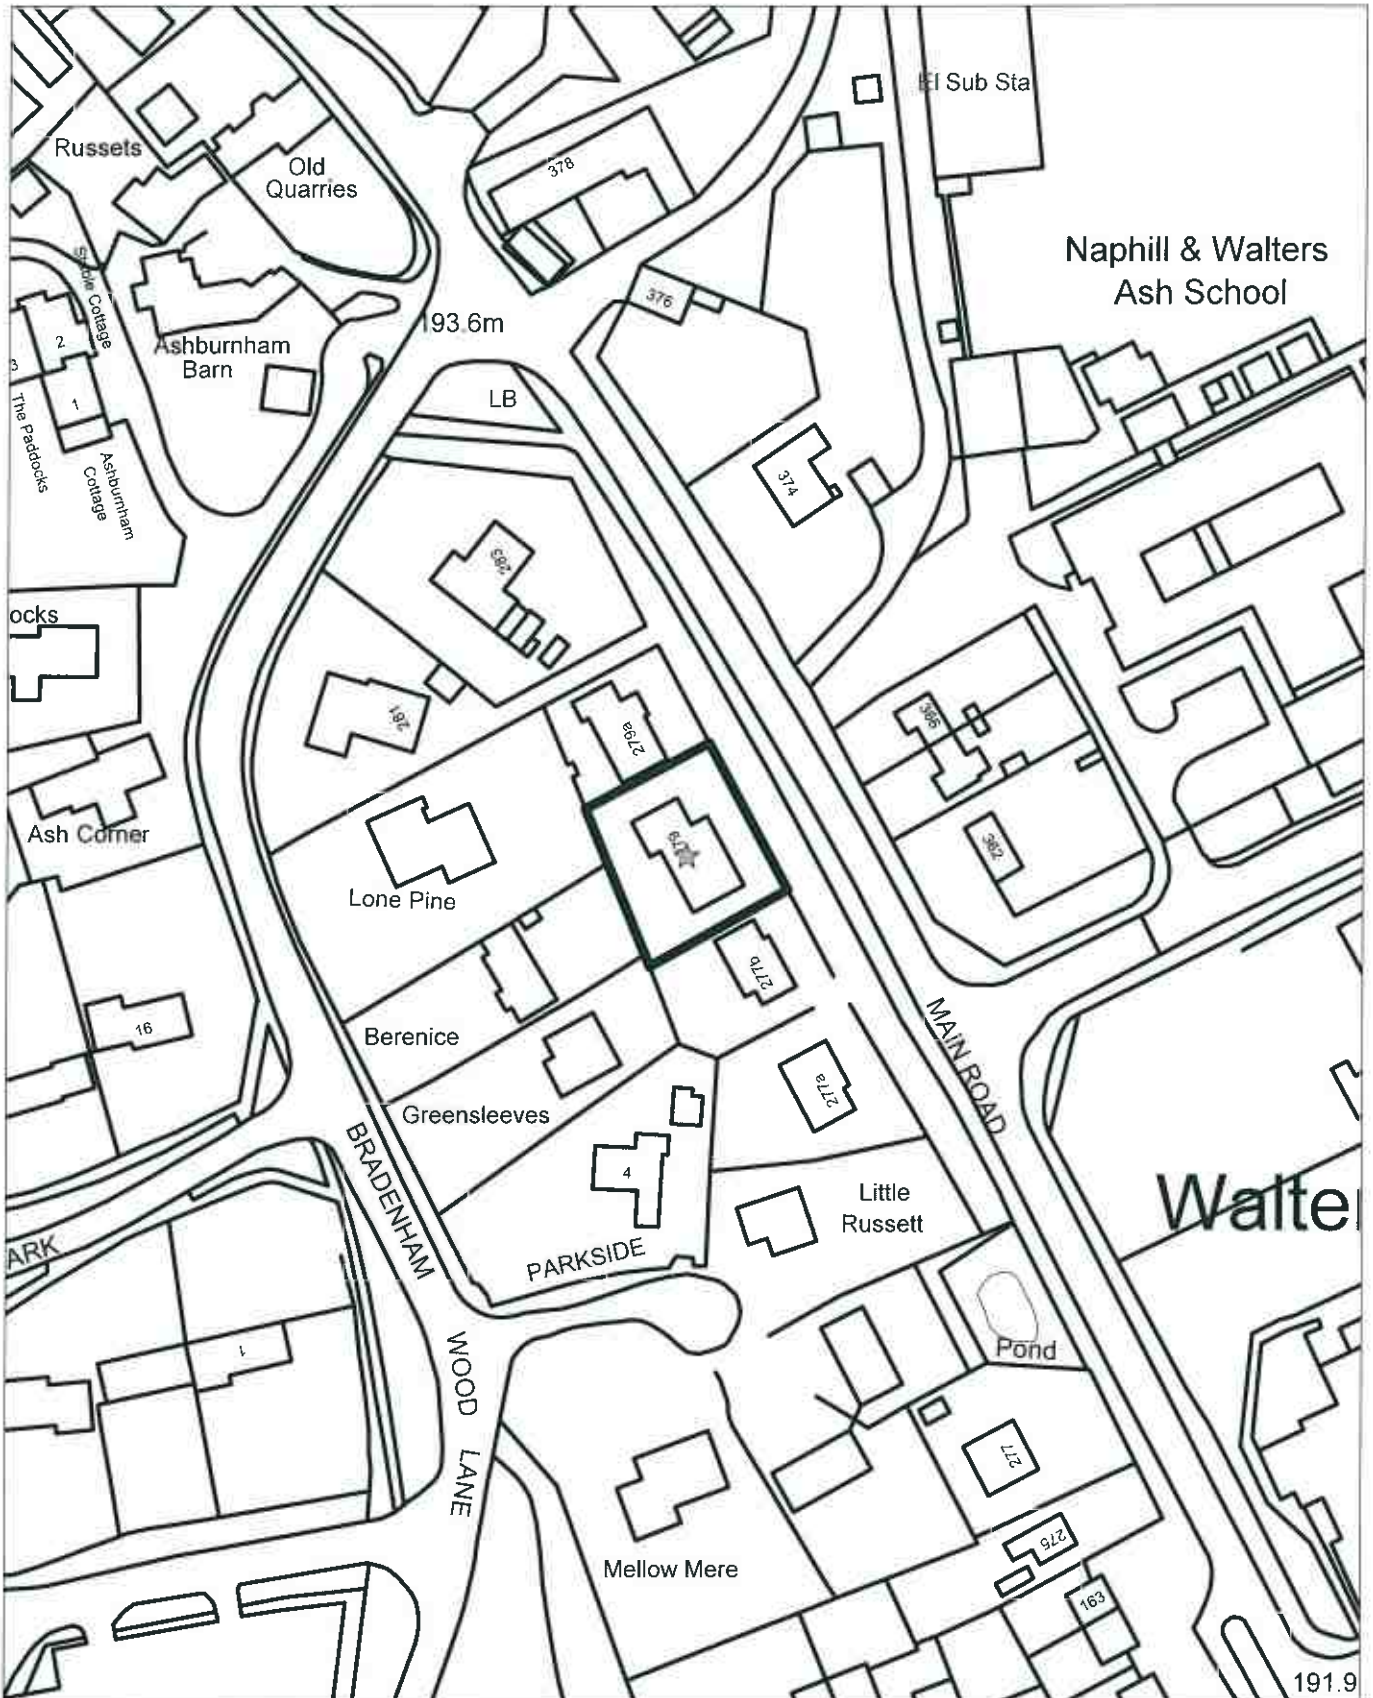

NOTES

All dimensions in this plan are to be finished or as shown, unless otherwise stated.
 The drawing is to be used for reference only and should not be used for construction purposes.

1	2	3	4	5
2	1	2	3	4
3	2	1	2	3
4	3	2	1	2
5	4	3	2	1

Rev.	Amendments	Date
A	As per specification	10/10/11
B	As per spec	10/10/11
C	As per spec	10/10/11

PLANNING


hap architects

Extension at: 279 Main Road,
 Walters Ash Bucks HP14 4LU
 M1 & Mrs Stone,
 279 Main Road, Walters Ash,
 High Wycombe Bucks HP14 4UB
 Proposed Plans, Site Layout
 and Location Plan

As marked	A1
1688/PL/001	C




Location Plan
 scale 1:1250
 Reproduced from Ordnance Survey data

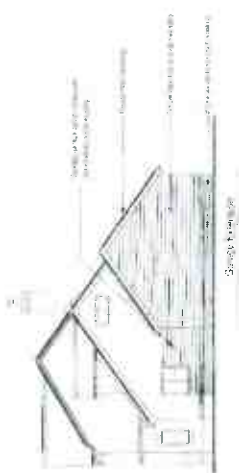


Right Side Elevation
 scale 1:100



Left Side Elevation
 scale 1:100

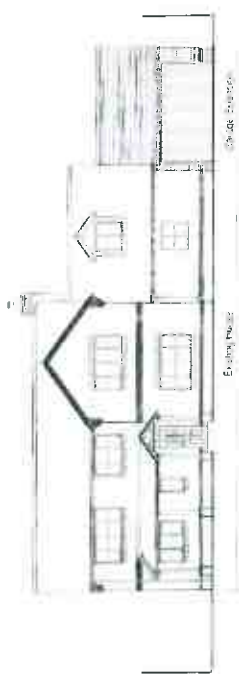

Front Elevation
 scale 1:100

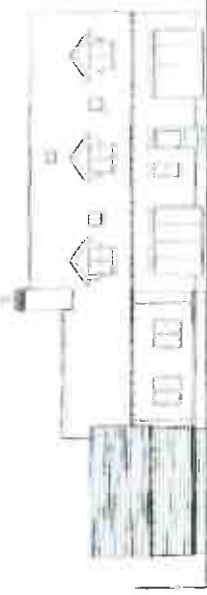

Rear Elevation
 scale 1:100



Site Plan
 scale 1:200



Ground Floor Plan
 scale 1:100

Paper Size **A1**