


17/05769/FUL
Scale 1/2500






Street Scene Elevation

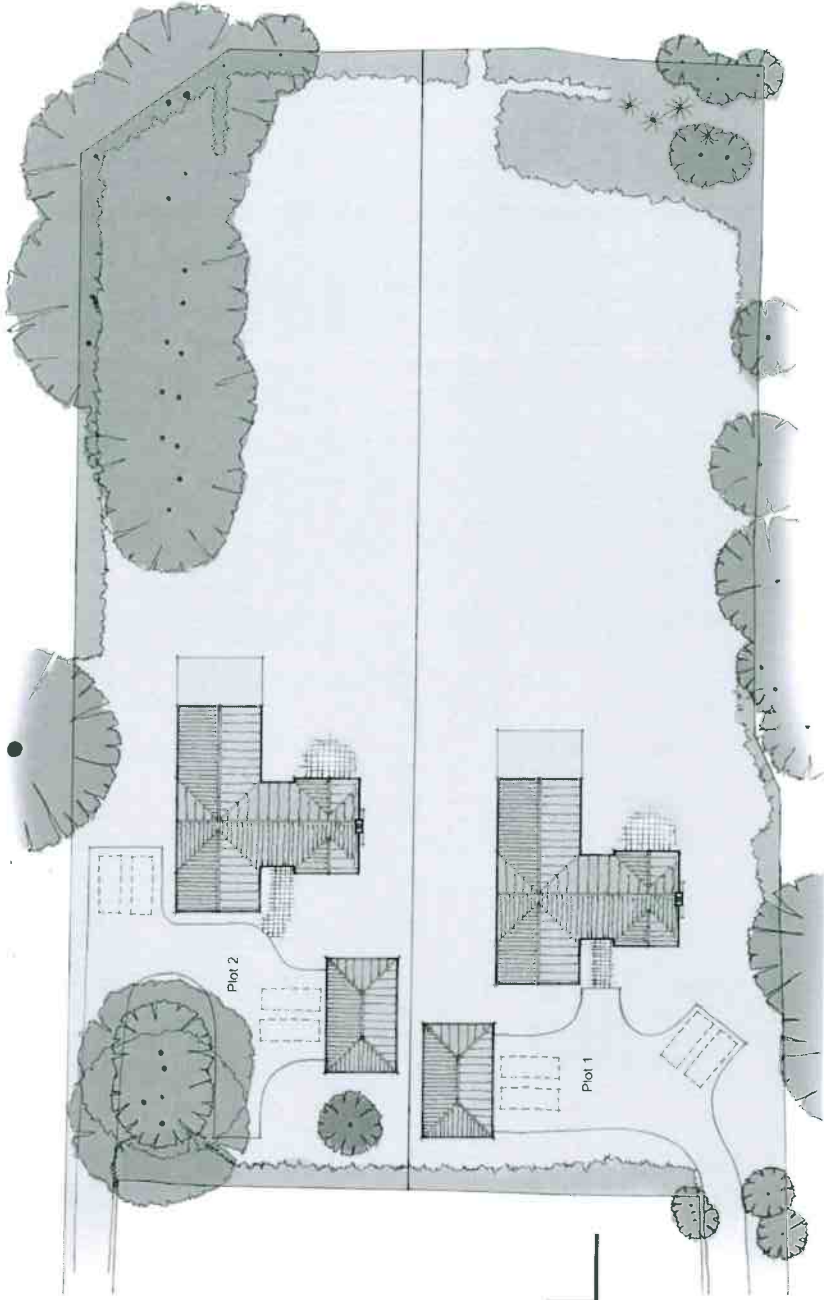

Proposed Site Plan

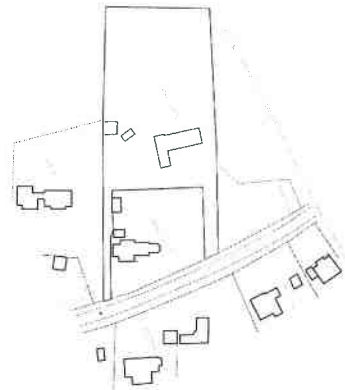

Site Location Plan @ 1:1250



Site Section at A-A



Rev	Date	Description	By	Chk
1	04/15/2017	Initial Design	AM	AM
2	04/20/2017	Revised Design	AM	AM
3	05/01/2017	Final Design	AM	AM
4	05/15/2017	Final Design	AM	AM
5	05/25/2017	Final Design	AM	AM
6	06/05/2017	Final Design	AM	AM
7	06/15/2017	Final Design	AM	AM
8	06/25/2017	Final Design	AM	AM
9	07/05/2017	Final Design	AM	AM
10	07/15/2017	Final Design	AM	AM
11	07/25/2017	Final Design	AM	AM
12	08/05/2017	Final Design	AM	AM
13	08/15/2017	Final Design	AM	AM
14	08/25/2017	Final Design	AM	AM
15	09/05/2017	Final Design	AM	AM
16	09/15/2017	Final Design	AM	AM
17	09/25/2017	Final Design	AM	AM
18	10/05/2017	Final Design	AM	AM
19	10/15/2017	Final Design	AM	AM
20	10/25/2017	Final Design	AM	AM
21	11/05/2017	Final Design	AM	AM
22	11/15/2017	Final Design	AM	AM
23	11/25/2017	Final Design	AM	AM
24	12/05/2017	Final Design	AM	AM
25	12/15/2017	Final Design	AM	AM
26	12/25/2017	Final Design	AM	AM
27	01/05/2018	Final Design	AM	AM
28	01/15/2018	Final Design	AM	AM
29	01/25/2018	Final Design	AM	AM
30	02/05/2018	Final Design	AM	AM
31	02/15/2018	Final Design	AM	AM
32	02/25/2018	Final Design	AM	AM
33	03/05/2018	Final Design	AM	AM
34	03/15/2018	Final Design	AM	AM
35	03/25/2018	Final Design	AM	AM
36	04/05/2018	Final Design	AM	AM
37	04/15/2018	Final Design	AM	AM
38	04/25/2018	Final Design	AM	AM
39	05/05/2018	Final Design	AM	AM
40	05/15/2018	Final Design	AM	AM
41	05/25/2018	Final Design	AM	AM
42	06/05/2018	Final Design	AM	AM
43	06/15/2018	Final Design	AM	AM
44	06/25/2018	Final Design	AM	AM
45	07/05/2018	Final Design	AM	AM
46	07/15/2018	Final Design	AM	AM
47	07/25/2018	Final Design	AM	AM
98	12/25/2019	Final Design	AM	AM
99	01/05/2020	Final Design	AM	AM
100	01/15/2020	Final Design	AM	AM

hap architects
 1000 S. 1st St., Suite 100
 Phoenix, AZ 85004
 Phone: 602.254.1111
 Fax: 602.254.1112
 Email: info@haparchitects.com

Proposed Site Plan
 Date: 11/25/1200
 Scale: A1
 Drawing Title: 1952-PL100A
 Drawing No.: 1952-PL100A

Client: Mr & Mrs S. Rock
 100 S. 1st St., Suite 100
 Phoenix, AZ 85004

Project: 1952-PL100A

Scale: 1" = 10' - 0"


Sheet No.: 1 of 1

11/25/2012


AMENDED




First Floor Plan

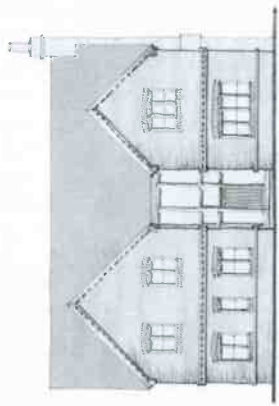


West Elevation

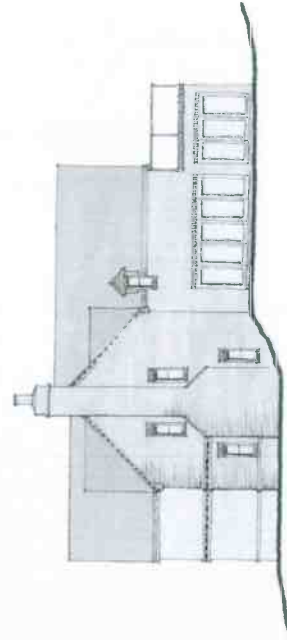


South Elevation

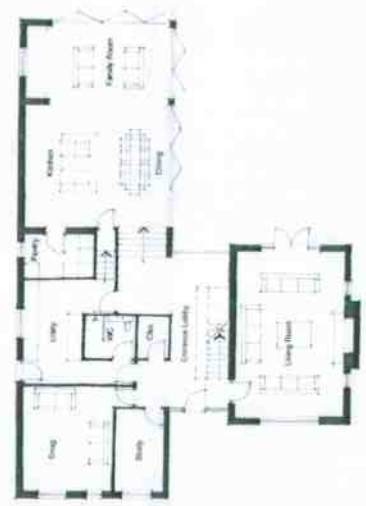


Ground Floor Plan

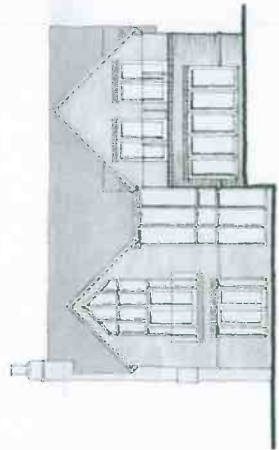

East Elevation

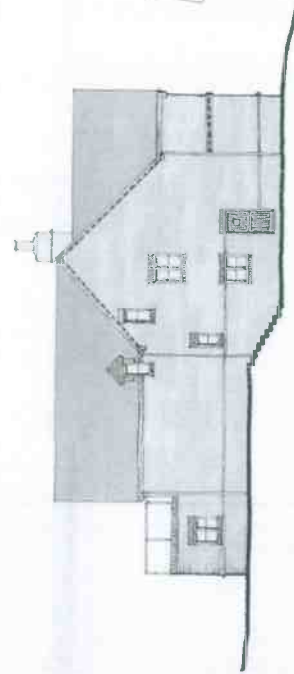


North Elevation

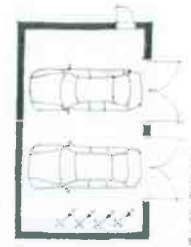

Double Garage



South Elevation

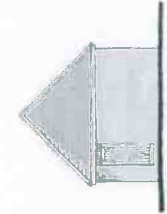

East Elevation



North Elevation



West Elevation



Roof Plan

hap architects
 10000 Highway 100, Suite 100
 Houston, TX 77036
 Tel: 281.465.1111
 Fax: 281.465.1112
 Email: info@haparchitects.com

PLANNING

Project Name: **1952-PL10A**

Client: **M & M's Blvd.**


Scale: **1/8" = 1'-0"**

Sheet: **A1**


Date: **10/15/10**

Author: **AMENDED**


AMENDED

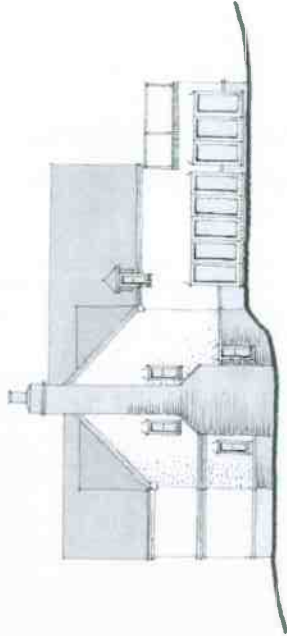


South Elevation

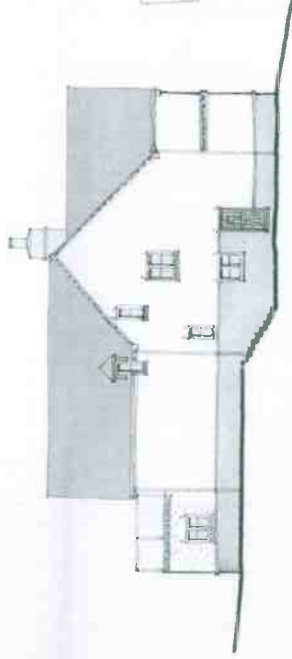

North Elevation

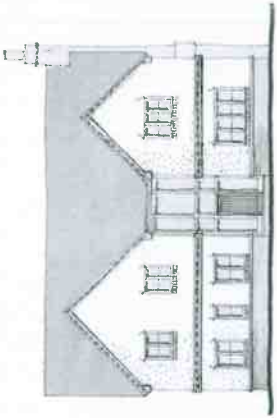

West Elevation

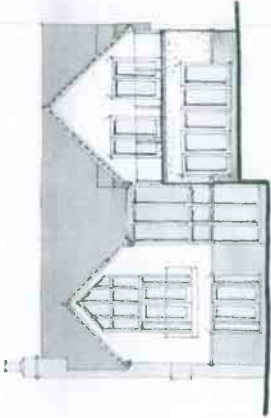


East Elevation



First Floor Plan



Ground Floor Plan

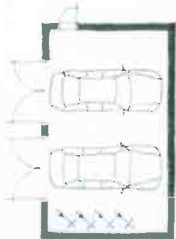

Double Garage



South Elevation




East Elevation



North Elevation



West Elevation

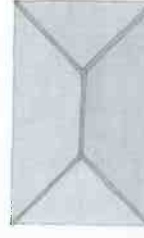

Roof Plan

haparchitects
 1000 Highway 101, Suite 101
 Victoria, BC V8V 2G2
 Tel: 250.363.1111
 Fax: 250.363.1112
 Email: info@haparchitects.com

Project Name: The Springs, Upper Levels Way
Plot: 2 - Proposed Plans and Elevations
Scale: 1:100
Date: 1912-PL-102A

PLANNING

1912-PL-102A