




17/07500/FUL

Scale 1/2500

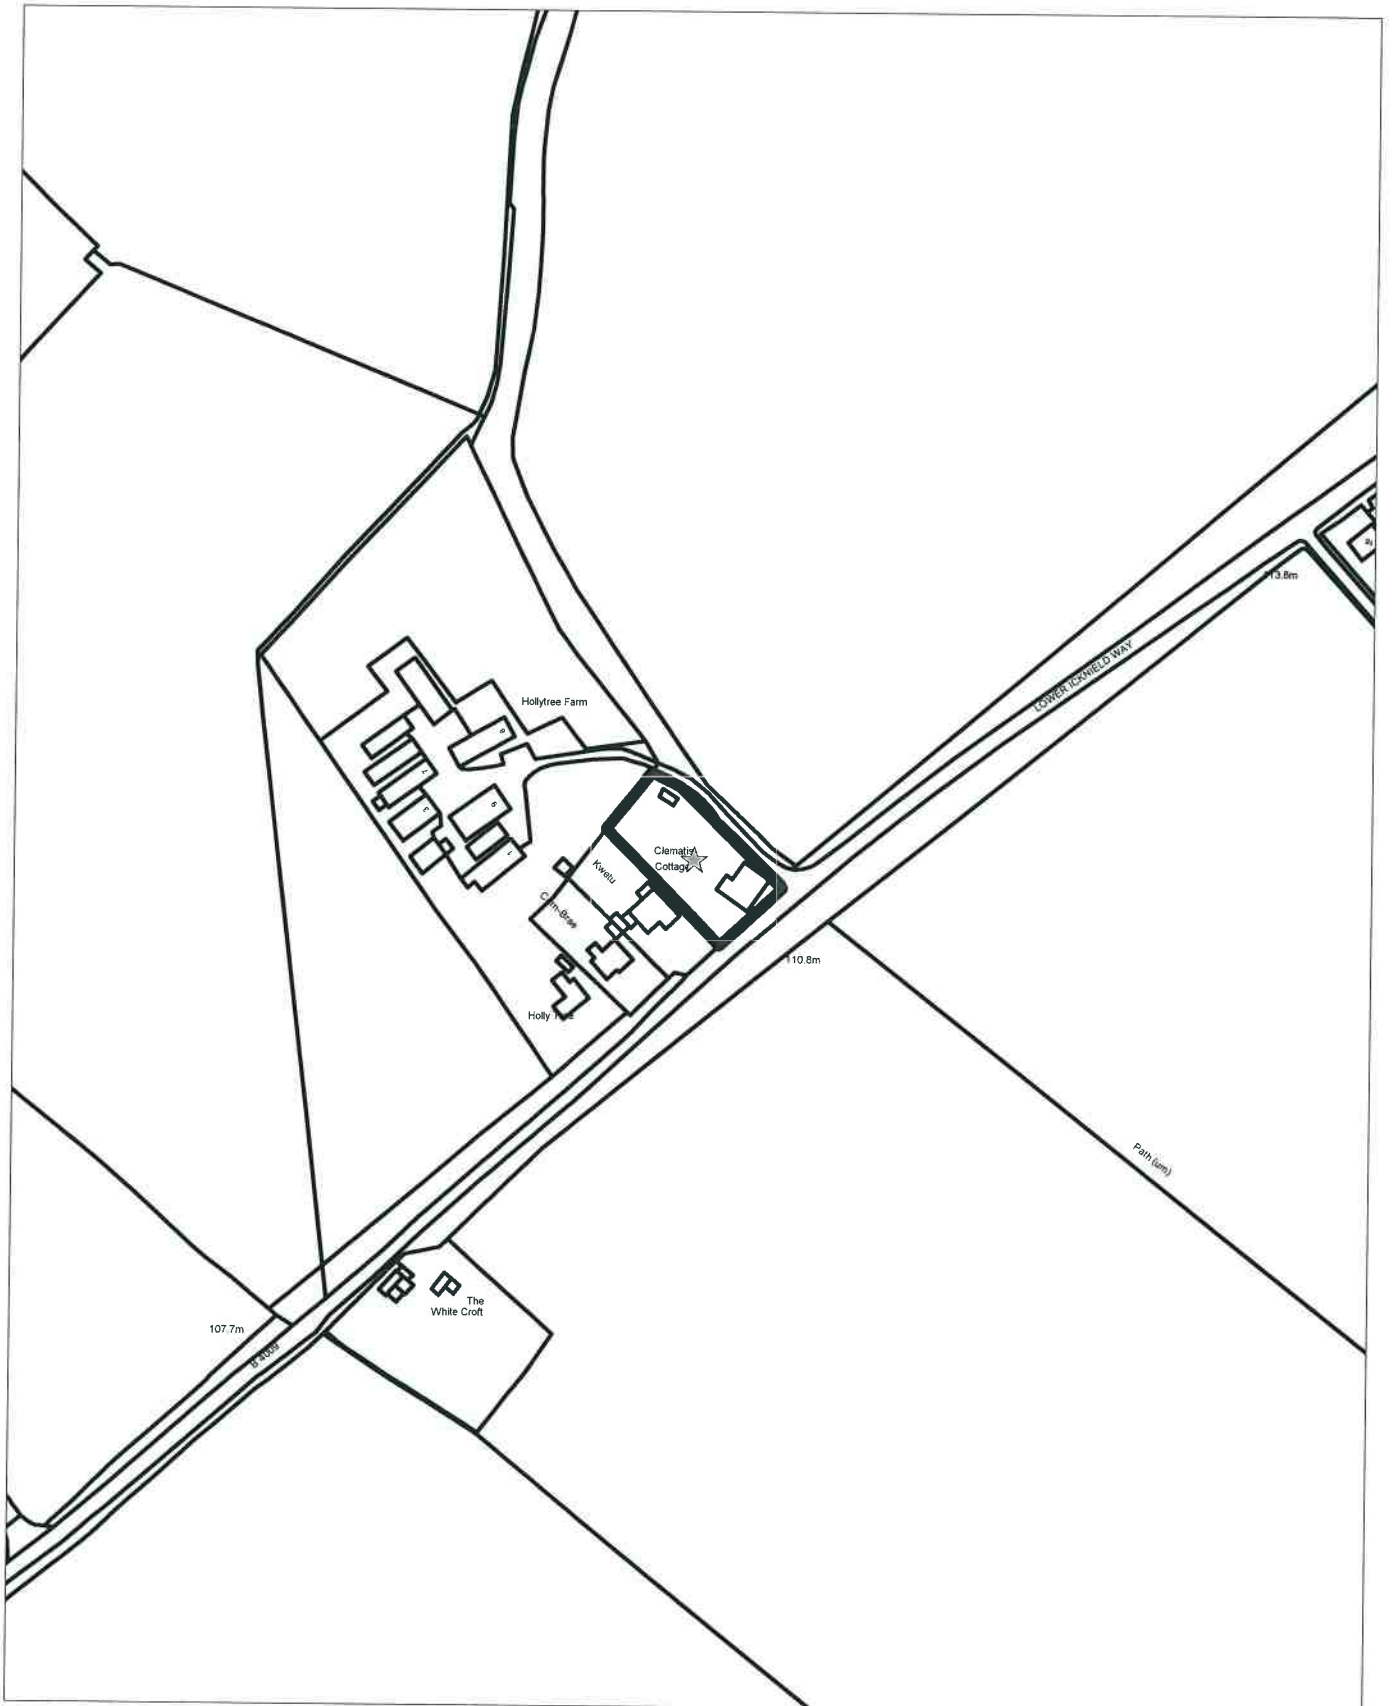

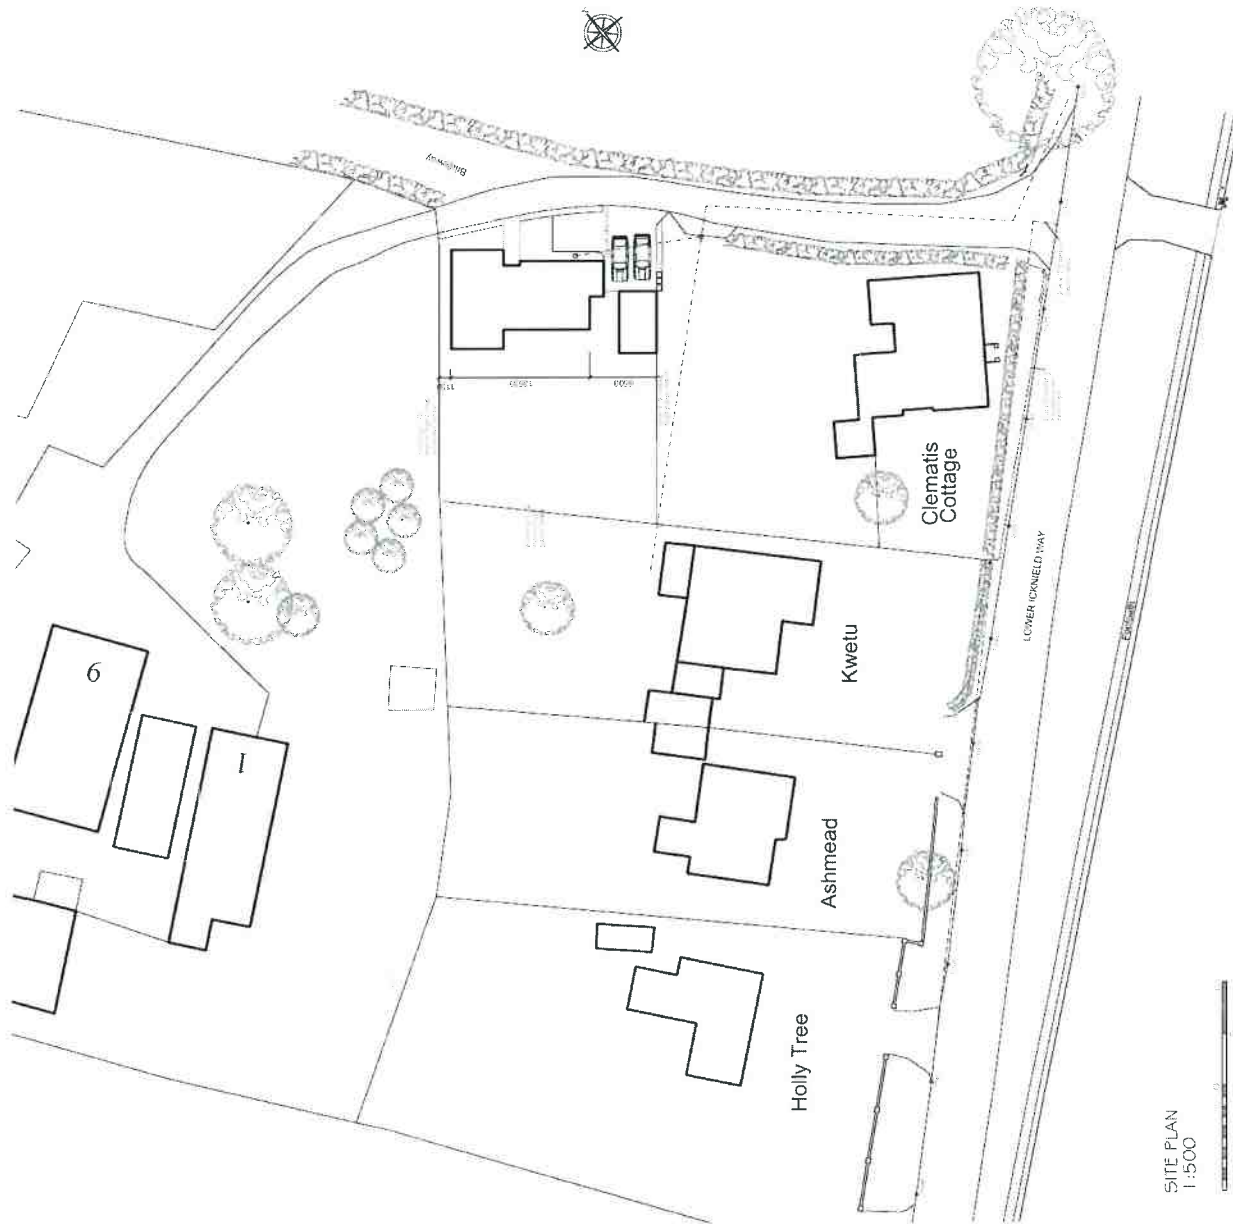

SITE PLAN  
1:500

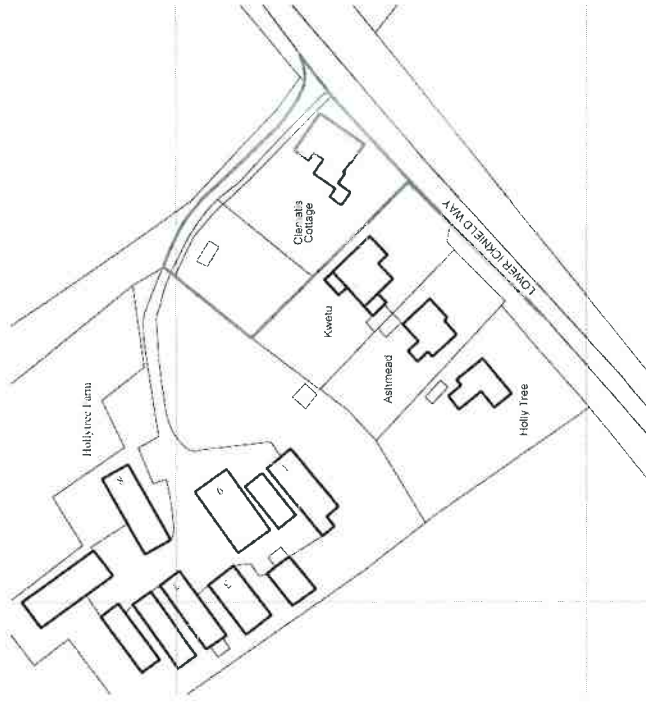

LOCATION PLAN  
1:1250

© Crown Copyright 2016. All rights reserved. Licence number: 100022432

These design drawings are the copyright/property of Maurice Phillips Partnership, and may not be reproduced or used in any form without the prior written permission of Maurice Phillips Partnership.  
All rights reserved

Contractors are to confirm all relevant site dimensions and commencement of works of other related drawings.

**Maurice Phillips Partnership**

Chiltern House,  
114 Severalls Avenue, Chesham,  
Buckinghamshire, HP5 9EL

Tel: 01494 793777

E-mail: admin@mpparchitects.co.uk

Client: Mrs J Gamble

Project: R/O CLEMATIS COTTAGE  
GREAT KIMBLE


Drawn: PROPOSED SITE  
AND LOCATION PLAN

Date: 11/2016 and  
1/2017



Scale: EG

Project No: 1305



1305 : 01 B

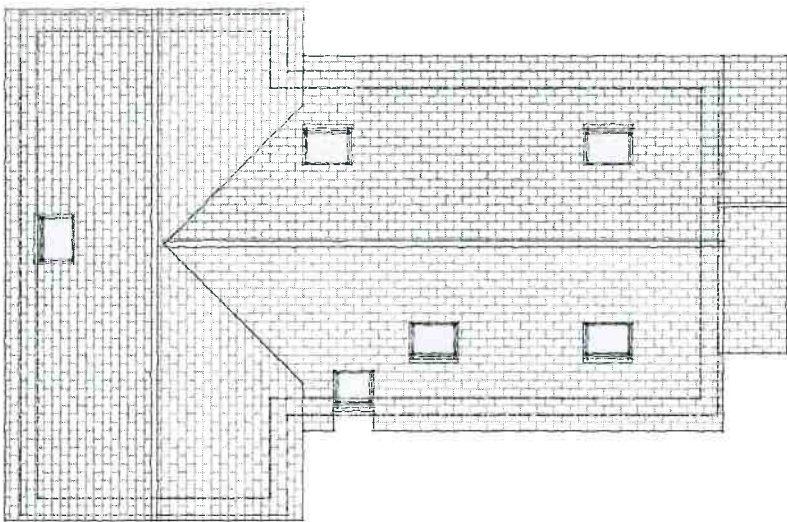


ROOF PLAN

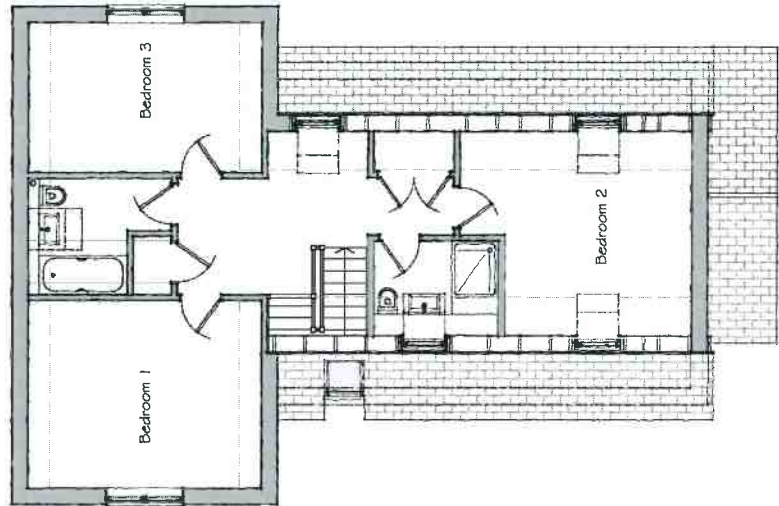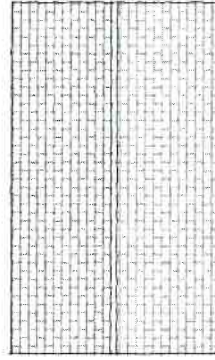

FIRST FLOOR PLAN

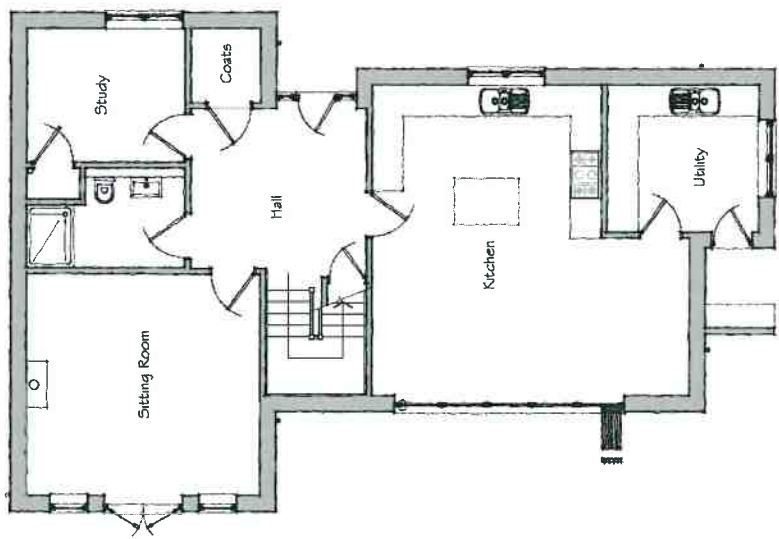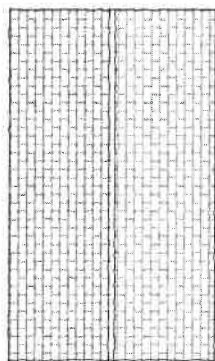

GROUND FLOOR PLAN

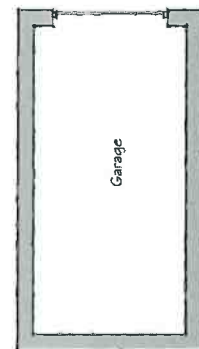

These design drawings are the copyright material of Maurice Phillips Partnership and shall not be reproduced or adapted in any way, whether in whole or in part without the prior written permission of Maurice Phillips Partnership. 'All rights reserved'


Contractors are to confirm all relevant site dimensions prior to commencement of works or shop related drawings.

**Maurice Phillips Partnership**  
 Chartered Architects, Landscape Consultants, Project Managers  
 Chiltern House,  
 114 Severalls Avenue, Chesham,  
 Buckinghamshire, HP5 3EL  
 Tel: 01494 793777  
 E-mail: admin@mpparchitects.co.uk


Client: Mrs J Gammell  
 Project: R/O CLEMATIS COTTAGE  
 GREAT KIMBLE

Scale: 1:100 at A3  
 Date: January 2017  
 Drawn by: C-10468  
 Checked by: E-10468

PROPOSED GROUND AND  
 FIRST FLOOR PLANS  
 1305: 02 A

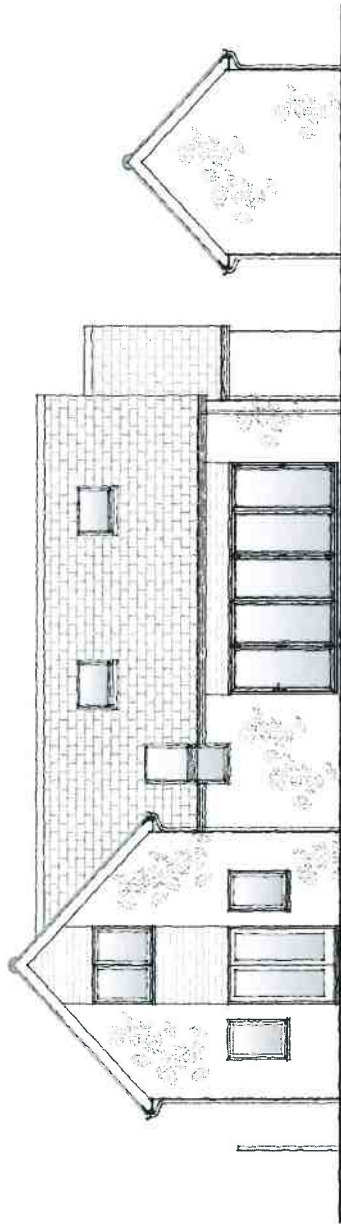


SOUTH WEST ELEVATION

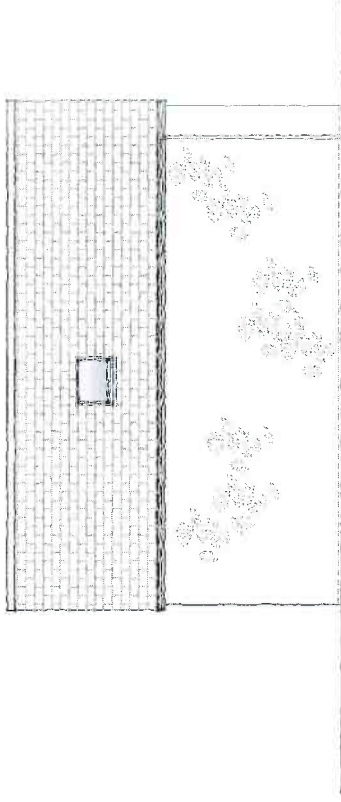

NORTH WEST ELEVATION



NORTH EAST ELEVATION

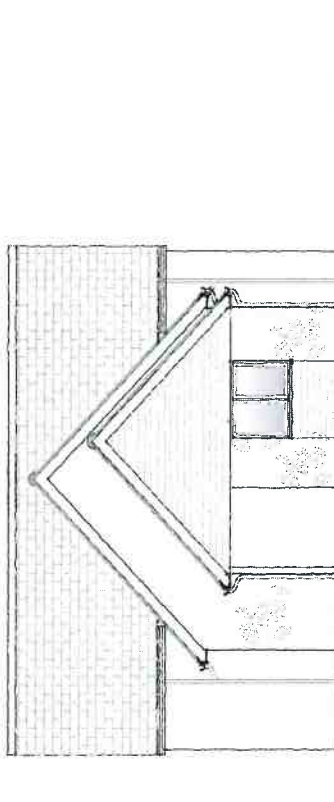

SOUTH EAST ELEVATION

These design drawings are the copyright material of Maurice Phillips Partnership, and may not be reproduced, stored in a retrieval system or used in any form or in any way without the prior written permission of Maurice Phillips Partnership. 'All rights reserved'

Contractors are to confirm all relevant site information prior to commencement of works or shop-related drawings.

**Maurice Phillips Partnership**  
 Chartered Architects, Landscape Consultants, Project Managers

Chiltern House,  
 114 Severalls Avenue, Chestnut,  
 Buckinghamshire, HP5 3EL

Tel: 01494 793777

E-mail: [admin@mpparchitects.co.uk](mailto:admin@mpparchitects.co.uk)

Client: Mrs J Gammell

Project: RO CLEMATIS COTTAGE  
 GREAT KIMBLE

Drawn By: PROPOSED ELEVATIONS

Scale: 1:100 as A3


Date: January 2017

Contract


Drawing No.

Revision


1305: 03

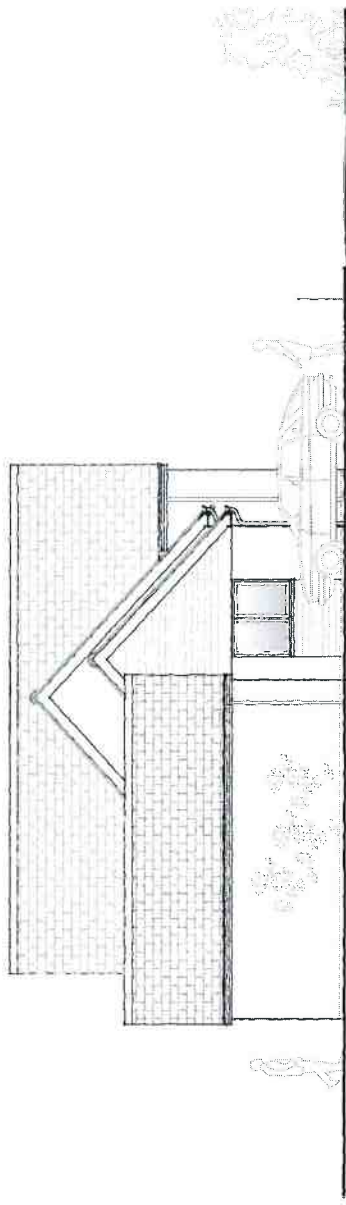

SOUTH EAST ELEVATION OF GARAGE

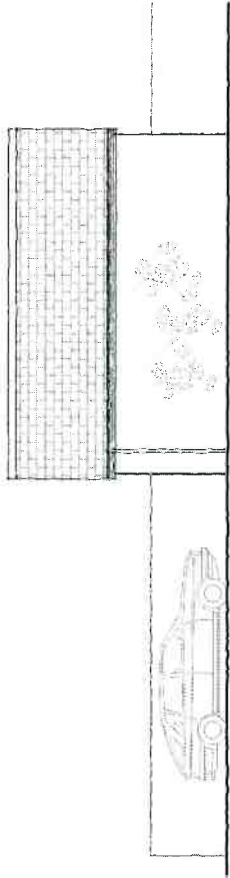

NORTH WEST ELEVATION OF GARAGE

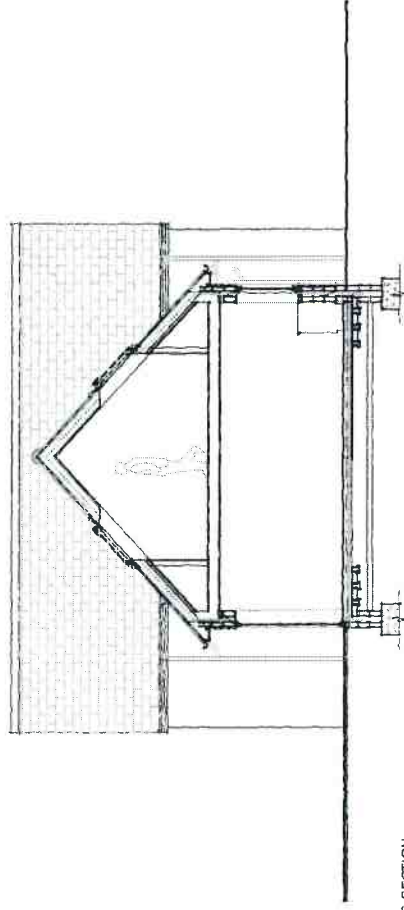

CROSS SECTION

These design drawings and the copyright material of Maurice Phillips Partnership are hereby reproduced or adapted in any way, whether in whole or in part without the prior written permission of Maurice Phillips Partnership. 'All rights reserved'

Contractors are to confirm all relevant site dimensions prior to commencement of works or other related drawings.

**Maurice Phillips Partnership**  
 Chartered Architects, Landscape Consultants, Project Managers

Chiltern House,  
 114 Severalls Avenue, Chessham,  
 Buckinghamshire, HP5 3EL

Tel: 01494 793777

E-mail: admin@mpparchitects.co.uk

Client: Mrs J Gammell

Project: NO. CLEMATIS COTTAGE  
 OF GREAT NIMBLE

Title: THE PROPOSED ELEVATIONS  
 OF GARAGE

Date: 1:100 at A3  
 Date: January 2017

Drawn by: C.J. Hall

Checked by:

Scale: 1:305: 0.4 A