







16/07347/FUL

Scale 1/2500




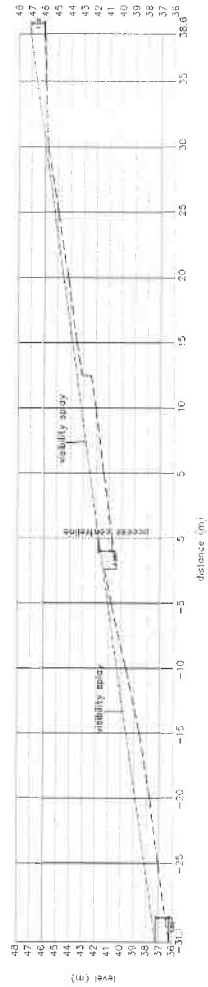


Visibility Spray Longitudinal Section - Scale 1:200

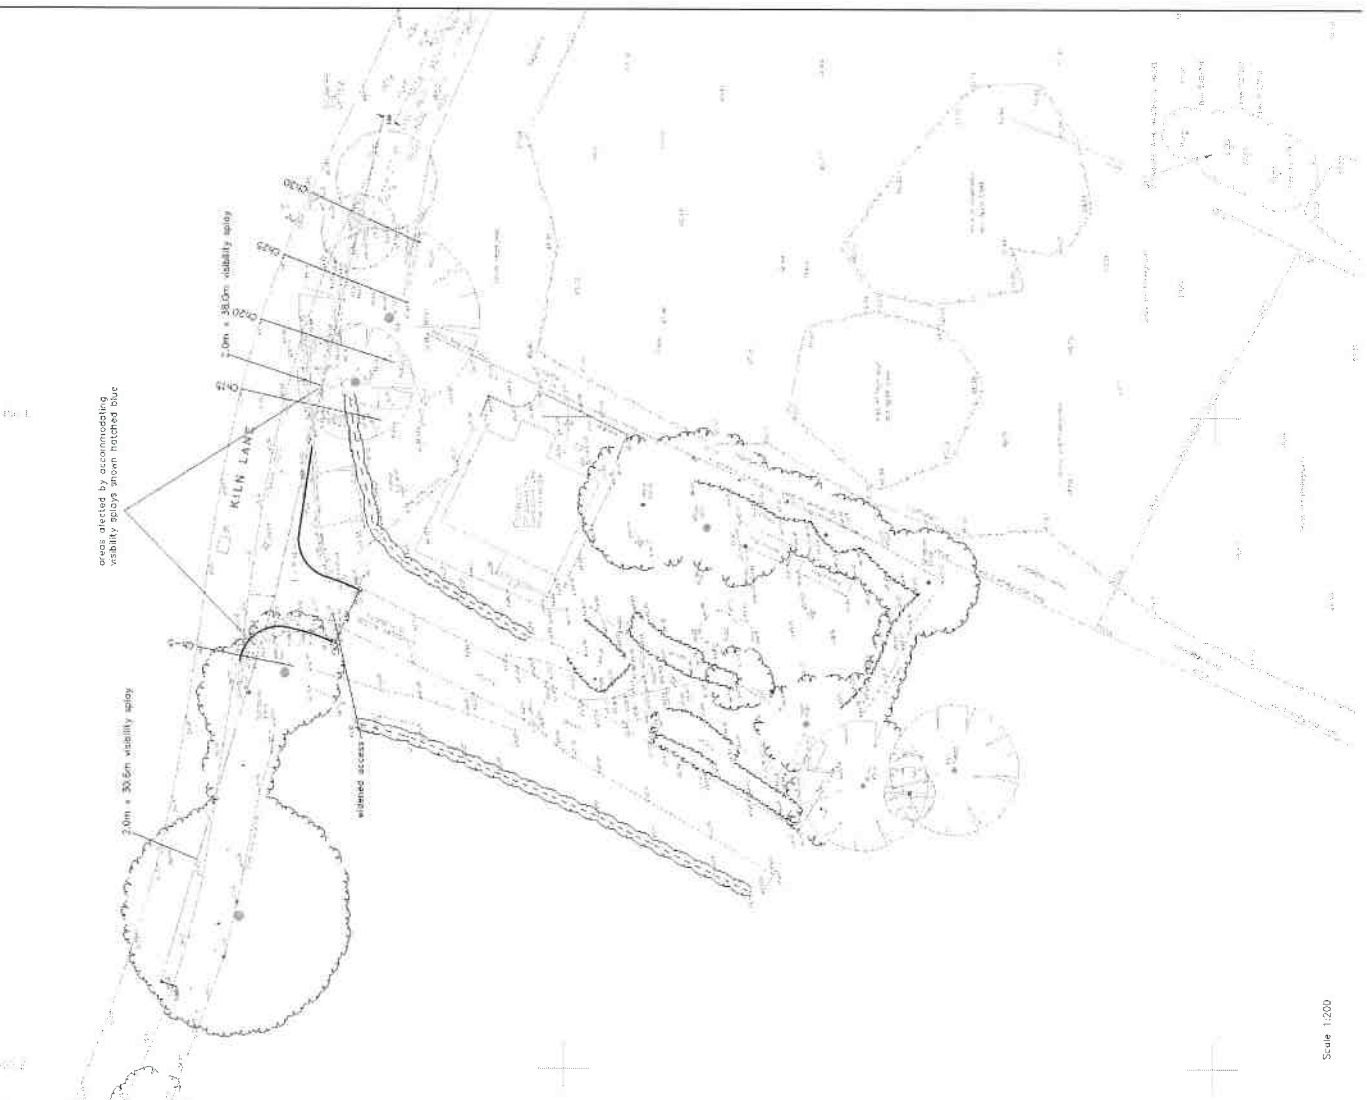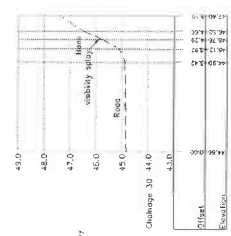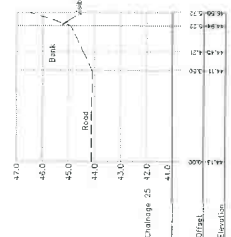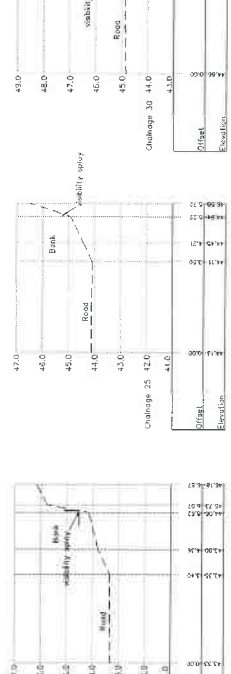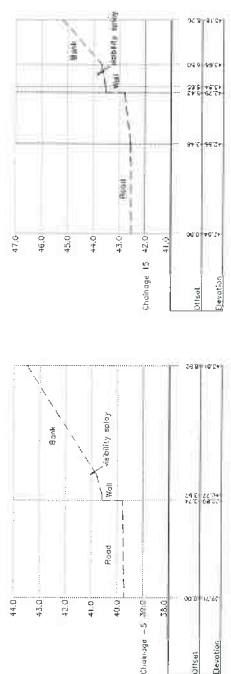

Cross Sections of Visibility Sprays - Scale 1:100

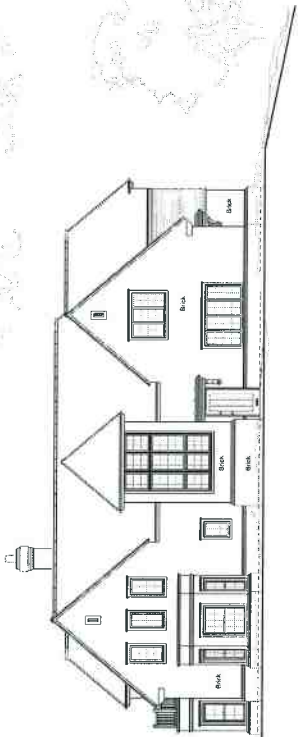

FRONT ELEVATION

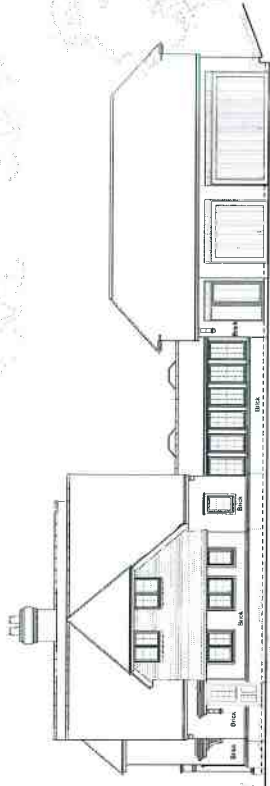


RIGHT FLANK ELEVATION



LEFT FLANK ELEVATION



REAR ELEVATION

 

16/03/17

dp architects
design | planning | interiors

The Old Brewery 118
3, Victoria Road
Warrington, Cheshire, CH9 1DU

Tel: 01925 831818
Fax: 01925 831819
Email: info@dparchitects.co.uk
Web: www.dparchitects.co.uk



Client: **LEYWOOD ESTATES LTD**
Project: **RESIDENTIAL DEVELOPMENT**


Sheet: **Planning**

Location: **FORMOSO, KILN LANE, BOURNE END, BUCKS SLB 5JZ**
Drawing Title: **Planning E1 Elevations**


Drawn By: **ML** Date: **11.05.16 @ A1** DWG: **23.03.16**

Day No: **16 KLB E1** Rev: **A**


dp

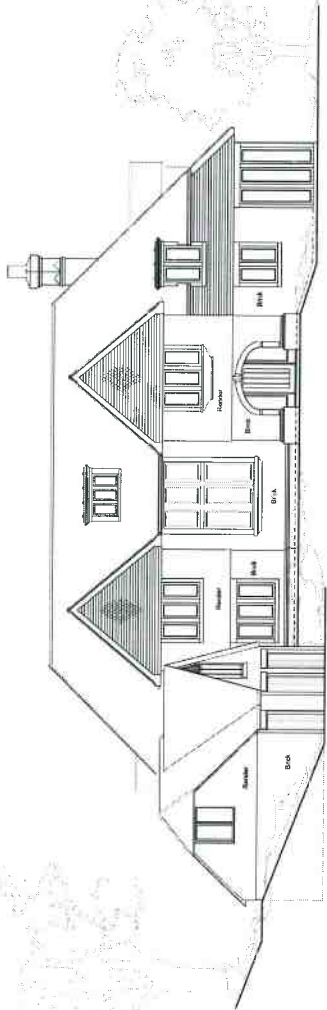


FRONT ELEVATION

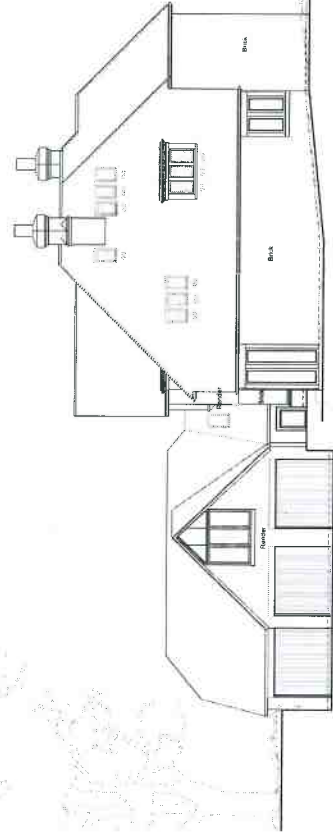


RIGHT FLANK ELEVATION

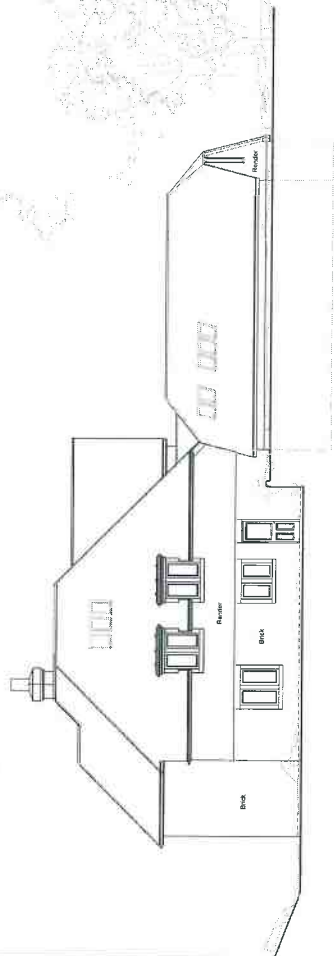

RIGHT FLANK ELEVATION

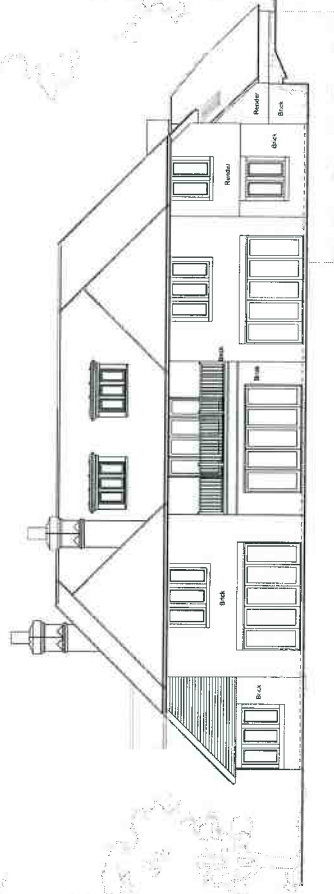

REAR ELEVATION

 

16KLB03.dwg

dp architects
design planning inspiration

The Old Brewery Tap
Wantage
Cheriton, Oxfordshire, OX10 9BU

Tel: 01235 831016
Email: enquiries@dparchitects.co.uk
Web: www.dparchitects.co.uk



Client: LEYWOOD ESTATES LTD
Project: RESIDENTIAL DEVELOPMENT

Drawn: Planning

Location: FORMOSO, KILN LANE, BOURNE END, BUCKS SL8 5JE
Drawing Title: Final 3 Elevations
Sheet No.: 16 KLB E3 A
Scale: 1:100 @ A1
Date: 23.03.15


dp architects
16 KLB E3 A
1:100 @ A1




LEFT FLANK ELEVATION




FRONT ELEVATION

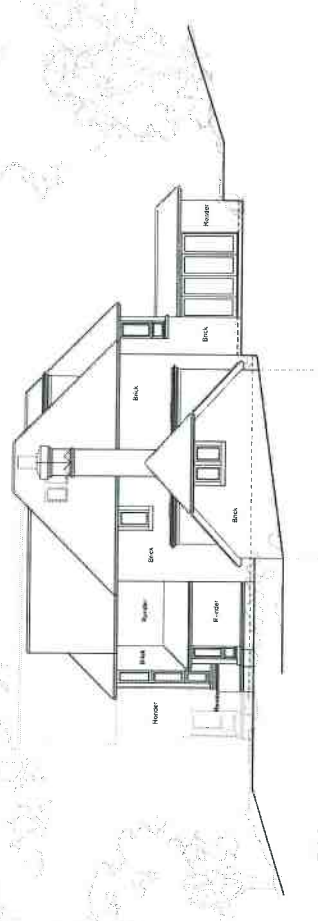


RIGHT FLANK ELEVATION

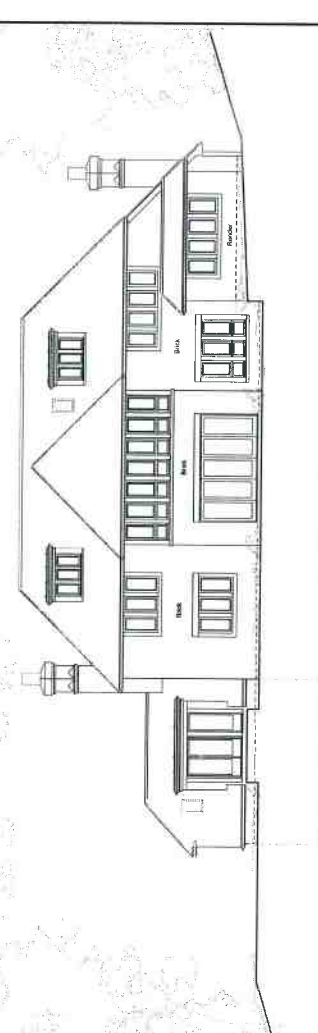


REAR ELEVATION

 

 <p>dp architects design planning architecture</p>	<p>The Old Brewery, 17 The Square, Wokingham, Oxfordshire, OX9 1JQ</p> <p>Tel: 01491 510058 Email: info@dparchitects.co.uk Web: www.dparchitects.co.uk</p>	 <p>Leywood Estates Ltd RESIDENTIAL DEVELOPMENT</p>	<p>Client: LEYWOOD ESTATES LTD Project: RESIDENTIAL DEVELOPMENT</p>	<p>Location: FORMOSCO, KILN LANE, BOURNE END, BUCKS SL8 5JE Drawing No: 16 KLB E4 Drawn By: ML Scale: 1:100 (B, C, I) Date: 04.04.16</p>	<p>dp 16 KLB E4 A</p>

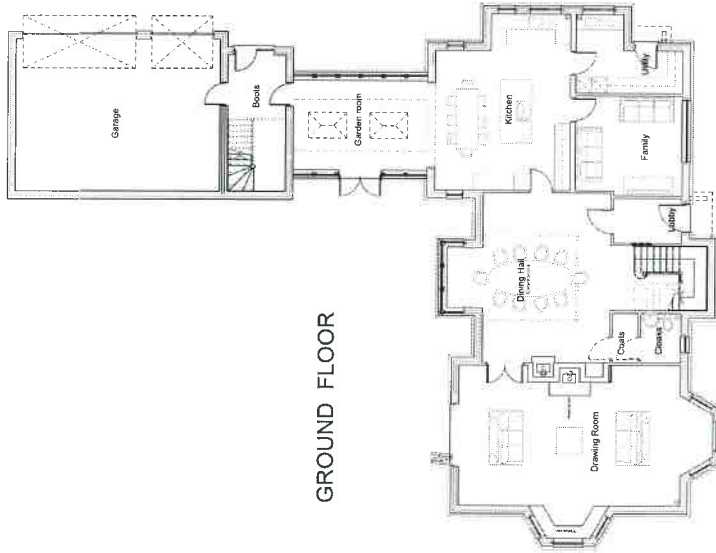

GROUND FLOOR

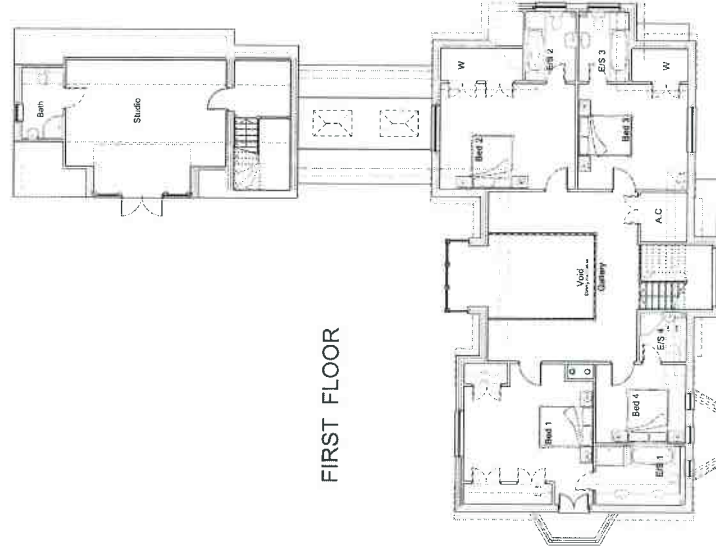

FIRST FLOOR



 <p>dp architects design planning architecture</p>	<p>The old Brewery Tap 3 The Old Brewery Warrington Cheshire, WA1 3JU</p> <p>Tel: 01928 53086 Email: info@dparchitects.co.uk Web: www.dparchitects.co.uk</p>	 <p>RIBA REGISTERED ARCHITECTS</p>	<p>Client LEYWOOD ESTATES LTD</p> <p>Project RESIDENTIAL DEVELOPMENT</p>	<p>Series Planning</p>	<p>Location FORMOSO, KILN LANE, BOURNE END, BUCKS SL8 5JE</p>	<p>Drawn by P111 J. Platt</p>	<p>Drawn at 16 KLB P1</p>	<p>Drawn by A</p>
					<p>Issue No 1.000 @ A1</p>	<p>Date 23.03.15</p>	<p>Scale 1:100</p>	<p>Sheet No 16</p>




SECOND FLOOR




FIRST FLOOR




GROUND FLOOR

 


© 2017 to be looked from the planning and/or legal perspective. All figures dimensions are in millimeters unless otherwise stated. Contractors must verify all dimensions before starting work and any discrepancies are to be reported to David Pearce Architects Ltd. This drawing is the property of David Pearce Architects Ltd. Copyright is reserved by them, and is issued on the condition that it is not copied or distributed by any unauthorised persons - that it be used in writing by David Pearce Architects Ltd.

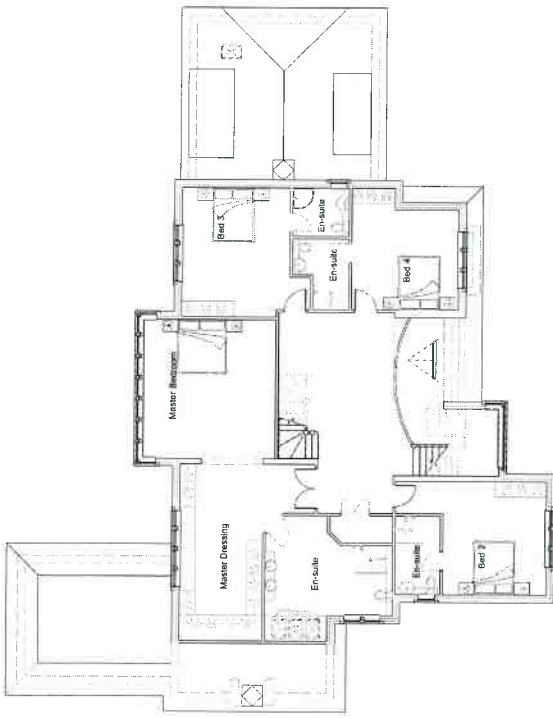


FIRST FLOOR

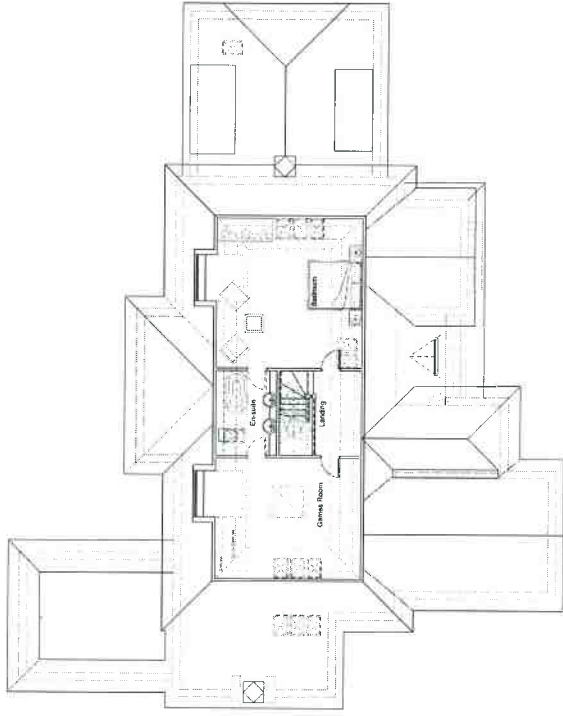


SECOND FLOOR

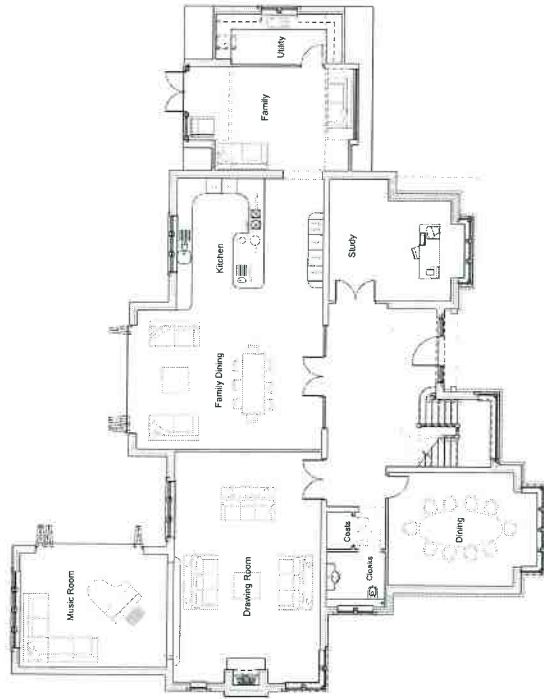

GROUND FLOOR

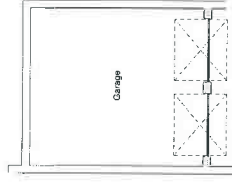

GARAGE

 

					
<p>© 2011 All rights reserved. All ground dimensions are measured unless otherwise stated. Contractors must verify all dimensions before starting work and any discrepancies will be the responsibility of the client. This drawing is the property of David Parker Architects Ltd. Copyright is reserved by name and is subject to the conditions set out in respect of the issue of this drawing. No part of this drawing may be reproduced without the prior consent in writing by David Parker Architects Ltd.</p>		<p>CLIENT: LEYWOOD ESTATES LTD PROJECT: RESIDENTIAL DEVELOPMENT</p>		<p>DATE: 01.05.11 DRAWN BY: DP/ML CHECKED BY: DP/ML SCALE: 1:100 (B.A.) DATE: 03.05.11</p>	
<p>16 KLB P4 A</p>		<p>FORMOSO, KILN LANE, BOURNE END, BUCKS SL8 5JE</p>		<p>16 KLB P4 A</p>	
<p>Architects</p>		<p>Planning</p>		<p>16 KLB P4 A</p>	