


17/08165/FUL
Scale 1/1250

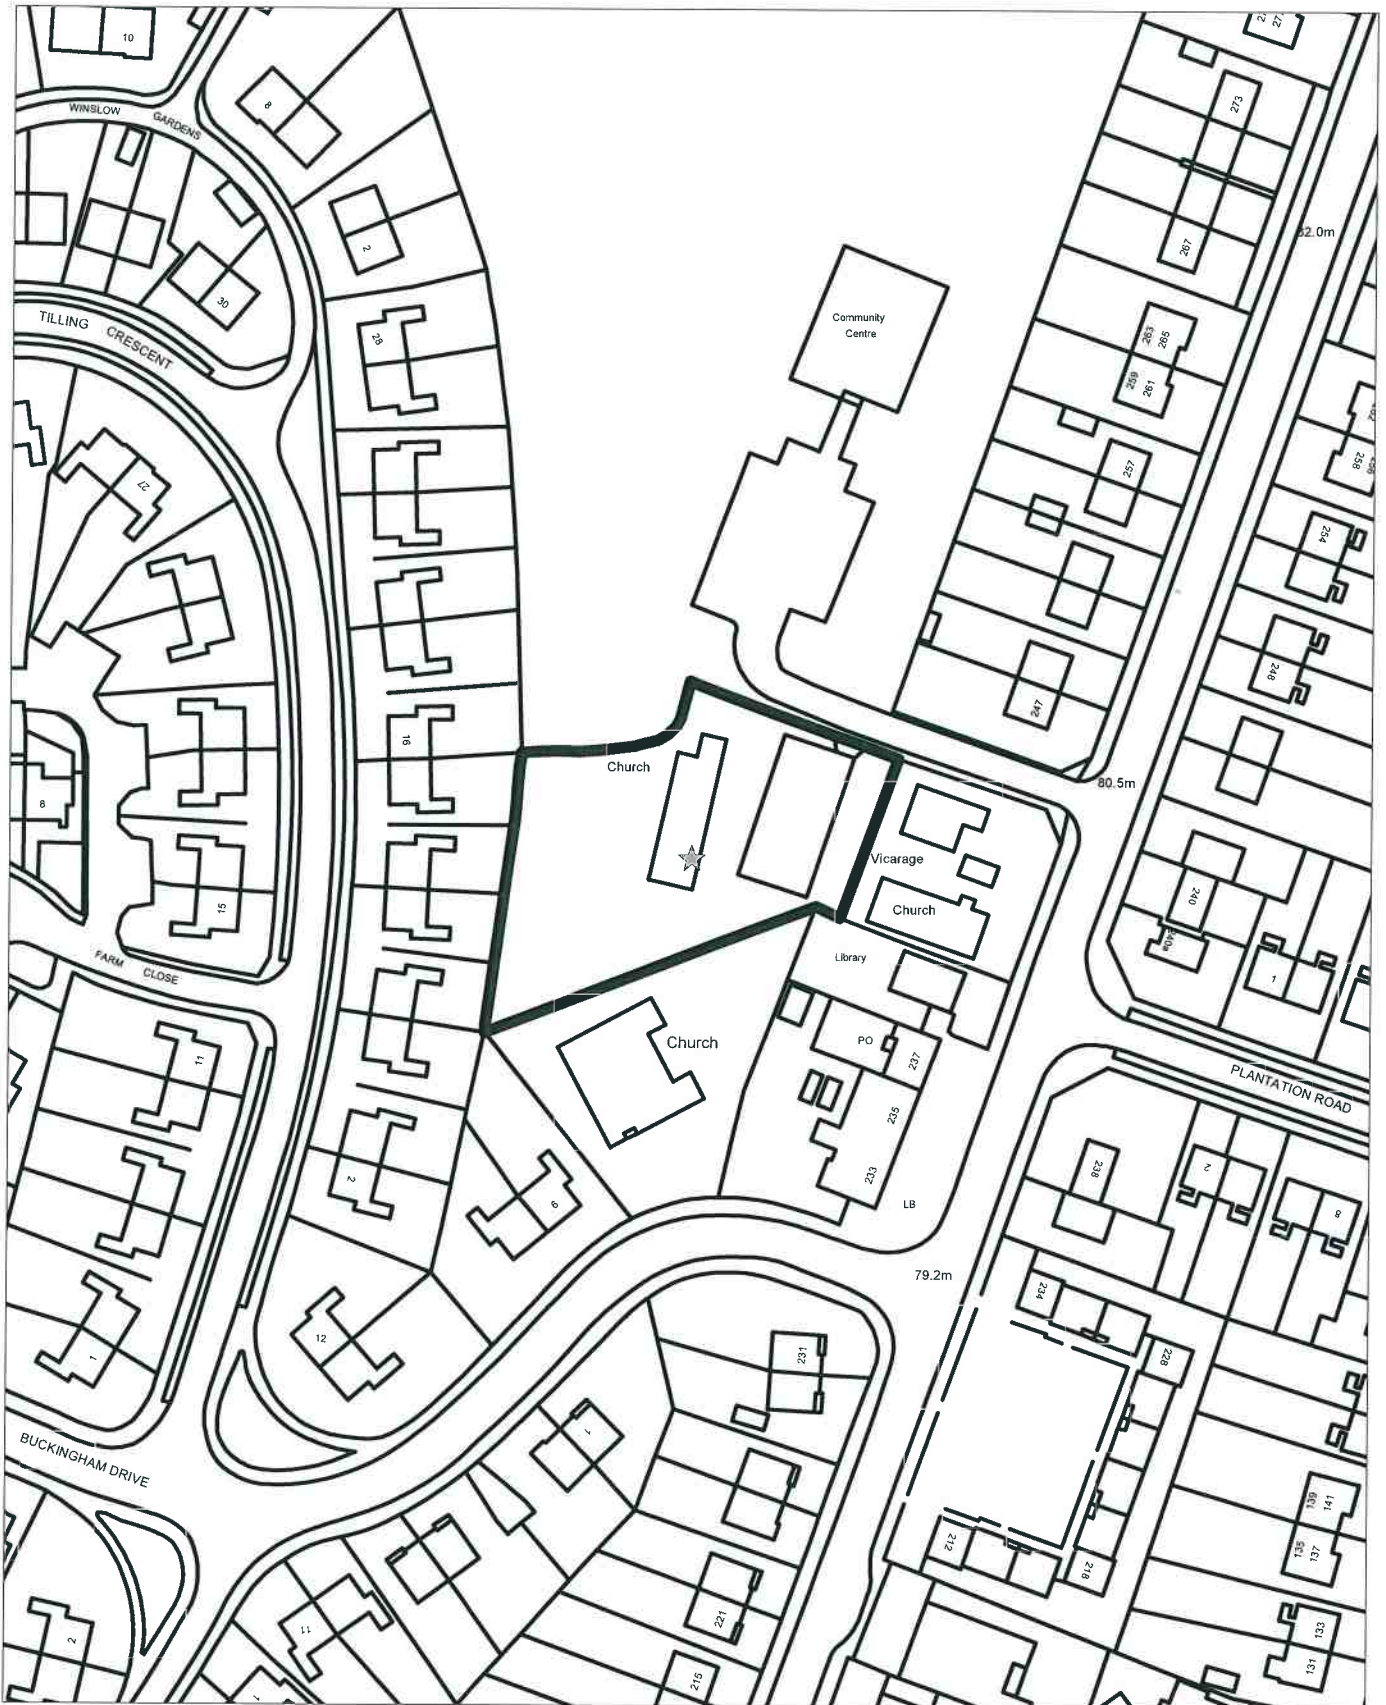

NOTES:
 All dimensions must be checked on site and not
 relied from this drawing.


PROPOSED WALL ELEVATION
 215mm FACE BRICK WALL 1200mm HIGH CONSTRUCTED
 ON TOP OF THE NEW RETAINING WALL



PLAN OF RETAINING WALL




ELEVATION OF CLOSE
 BOARDED FENCE ON THE
 BOUNDARY

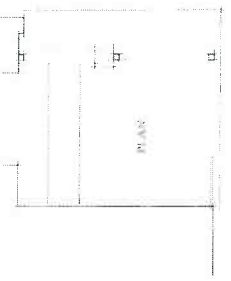


FRONT ELEVATION



SIDE ELEVATION

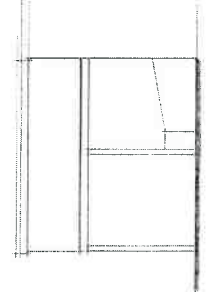


FRONT ELEVATION

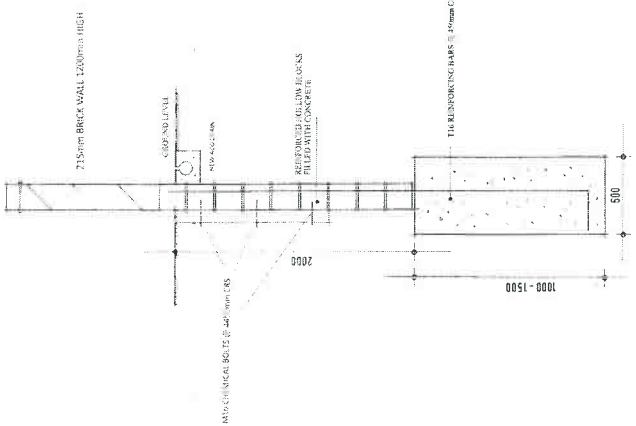

SECTION THROUGH
 RETAINING WALL
 SEE FOR DETAILS AND REINFORCEMENT CALCULATION
 AND DETAILS ON SEPARATE SHEETS



FRONT ELEVATION

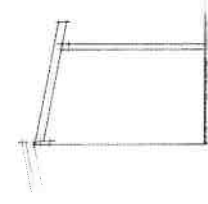

SIDE ELEVATION



FRONT ELEVATION

FOR THE POSITION OF THE
 TWO CANOPIES SEE THE BLOCK
 PLAN

SCALE: AS SHOWN
 UNLESS OTHERWISE SPECIFIED
 ALL DIMENSIONS IN MILLIMETERS

WYCOMBE ISLAMIC MISSION
 / MOSQUE TRUST LTD

MICKLEFIELD MOSQUE,
 CENTRE APPROACH,
 MICKLEFIELD,
 HIGH WYCOMBE,
 BUCKS HP13 7FY
 NEW RETAINING WALL
 & FENCE ALONG THE
 BOUNDARY & TWO
 NEW CANOPIES
 ADJOINING THE
 ENTRANCES

SCALE 1/50 - 1/20

Date NOVEMBER 2017

Dwg No MM/001/17 Rev C

No	Date	Revised by	Revised date
A	2017	MM	2017

PLANNING
 HISTORY
 2017

AMENDED
 2017