

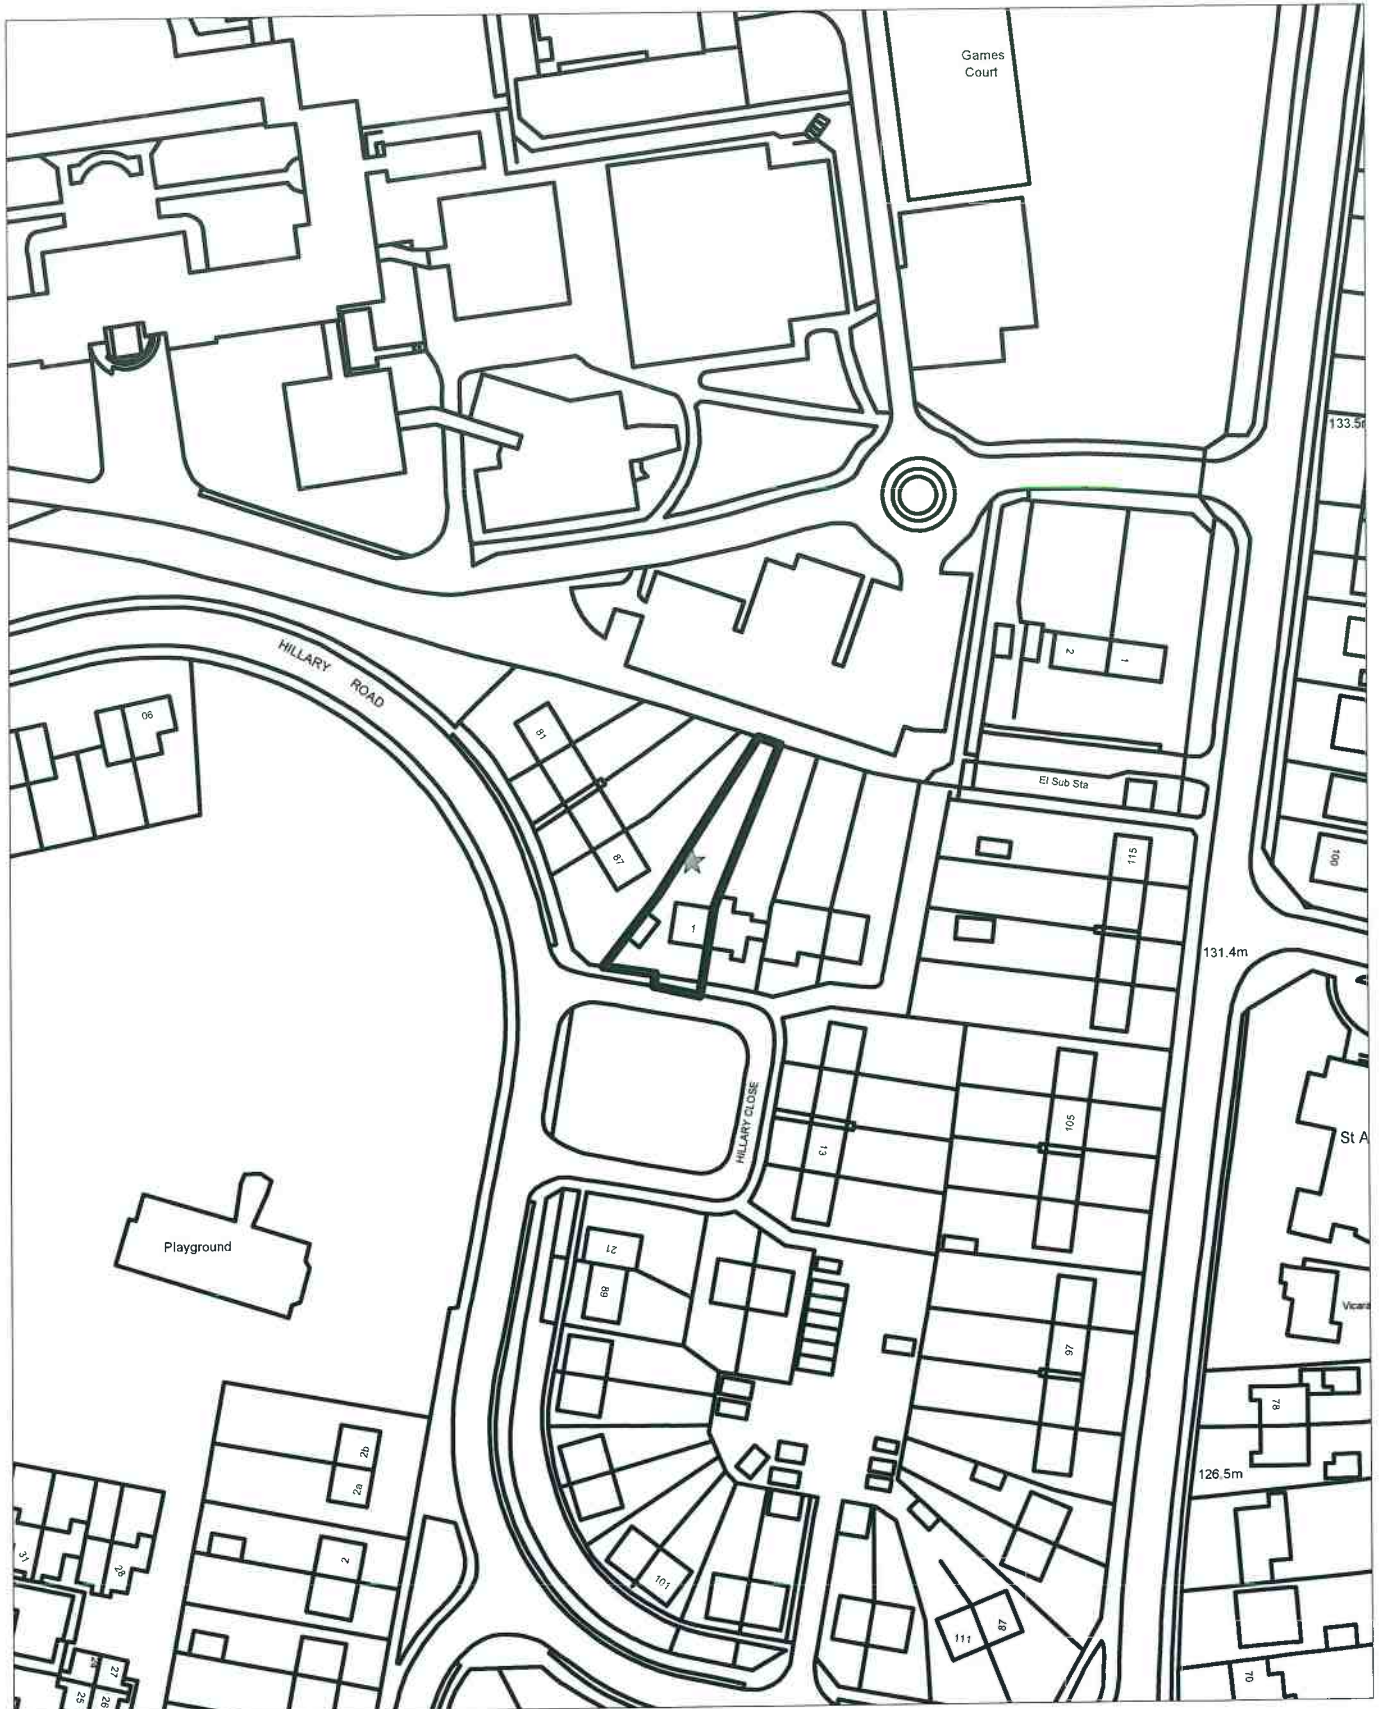


18/05741/FUL
Scale 1/1250

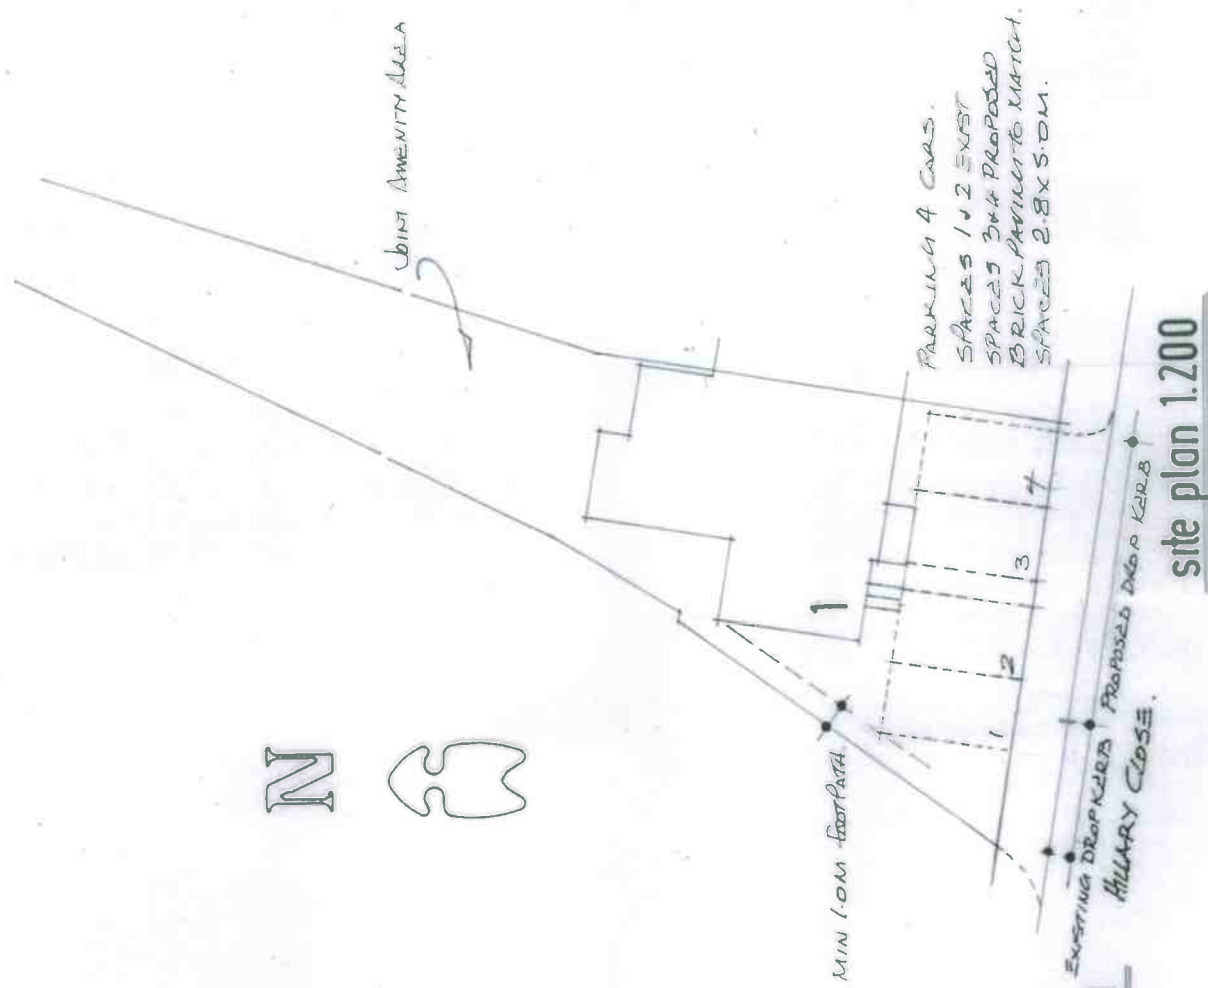

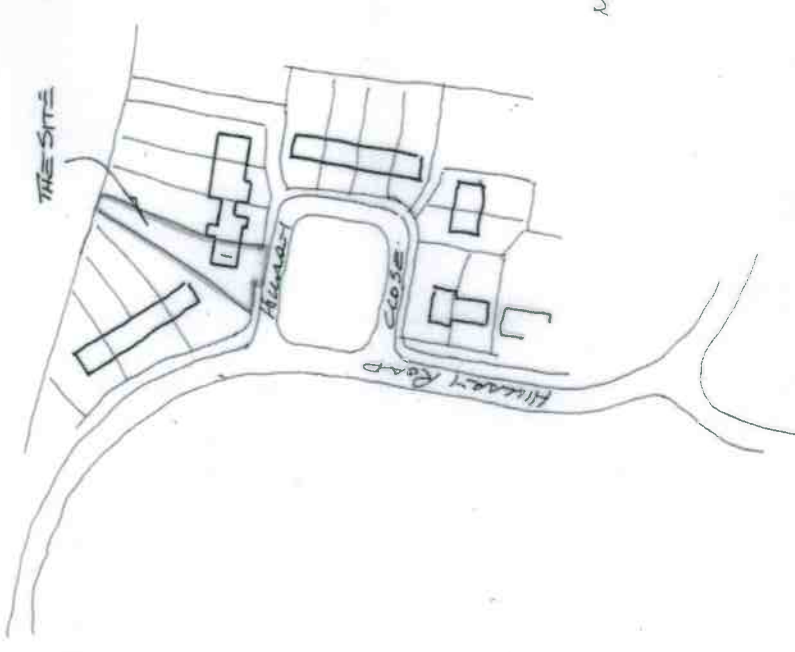

JOINT AMENITY AREA

location plan 1.1250

site plan 1.200

LOCATION SITE PLANS


Ref: 18 / CSRW / RC
AMENDED

REV A MAY 2015
RED LINE TO LOCATION PLAN
REVISED.


1	0	1	2	3
---	---	---	---	---

scale 1:50 paper a3

Revisions	
Client	MR ASIF
Project	1 HILLARY CLOSE HIGH WYCOMBE
Drawing	LOCATION & SITE PLANS
Tim Isaac INCORPORATED, ARCHITECTS Architectural Design Services 80 Plainview Road, Taplow, Maidenhead, Berkshire SL6 6NQ Tel: 01628 602971	
Drawn	ASIF
Date	
Scale	1:1250 1:200
Drawing Number	1185/06
Revision	06

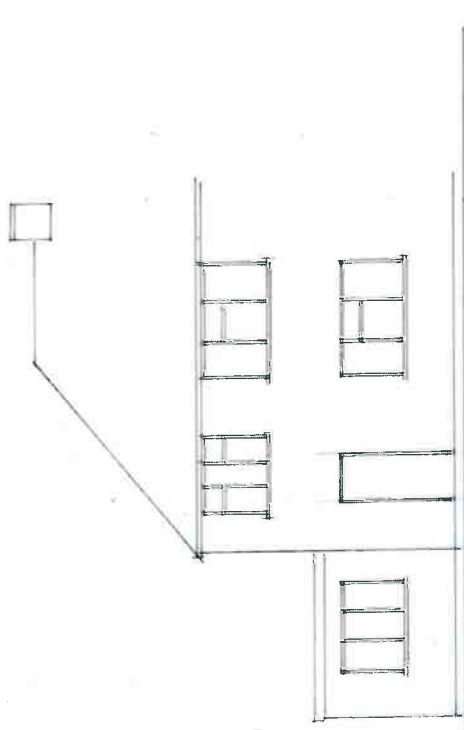

front

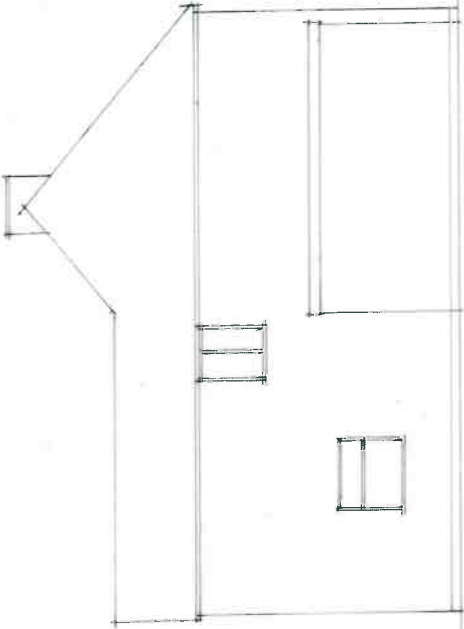


side




scale 1:100 paper a3

Revisions	
Client	MR. ARAF
Project	1. HULLAY CLOSE HIGH WYCOMBE
Drawing	EXISTING ELEVATIONS
Tim Isaac <small>INC. ARCH. M.C.I.A.T. ATP</small> Architectural Design Services 80 Fairview Road, Taplow, Maidenhead, Berkshire SL6 0NQ Tel: 01628 662871	
Drawn	<i>Tim Isaac</i>
Date	
Scale	1:100
Drawing Number	1185/05
Revision	

ELEVATIONS EXISTING

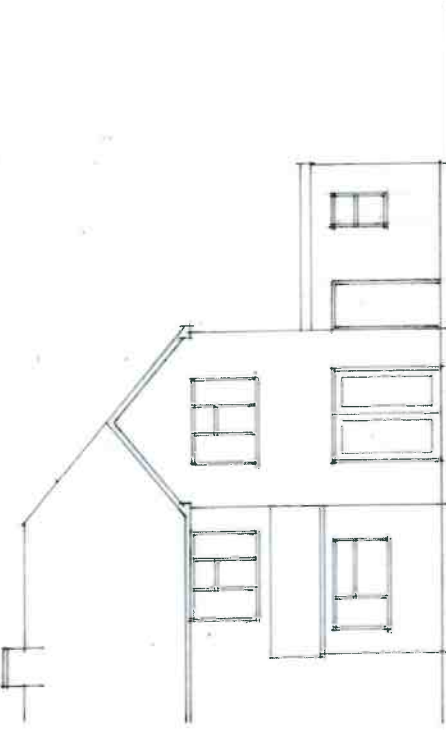


rear

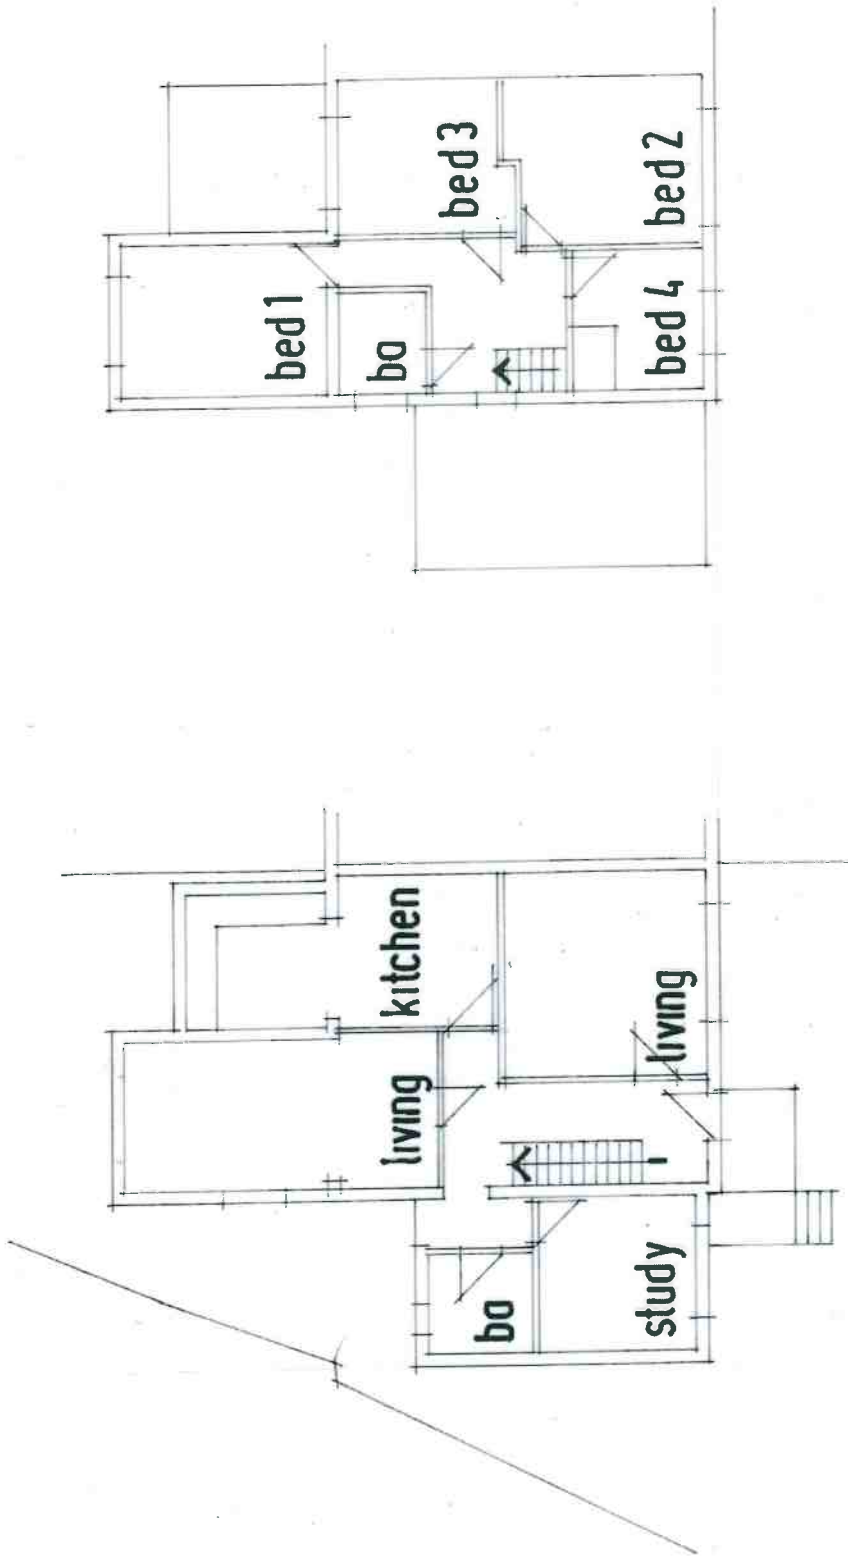

0 1 2 3 4 5
 scale 1:100 paper a3


Revisions	
Client	MR ADIF
Project	1 HILLARY CLOSE HIGH WYCOMBE
Drawing	EXISTING FLOOR PLANS
Tim Isaac (INC) ARCH, MCIAT, AIFA Architectural Design Services 80 Fairview Road, Taplow, Maidenhead, Berkshire SL6 0NQ Tel: 01628 662971	
Drawn	AS/isaac
Date	1:100
Drawing Number	1185/04
Revision	

EXISTING FLOOR PLANS

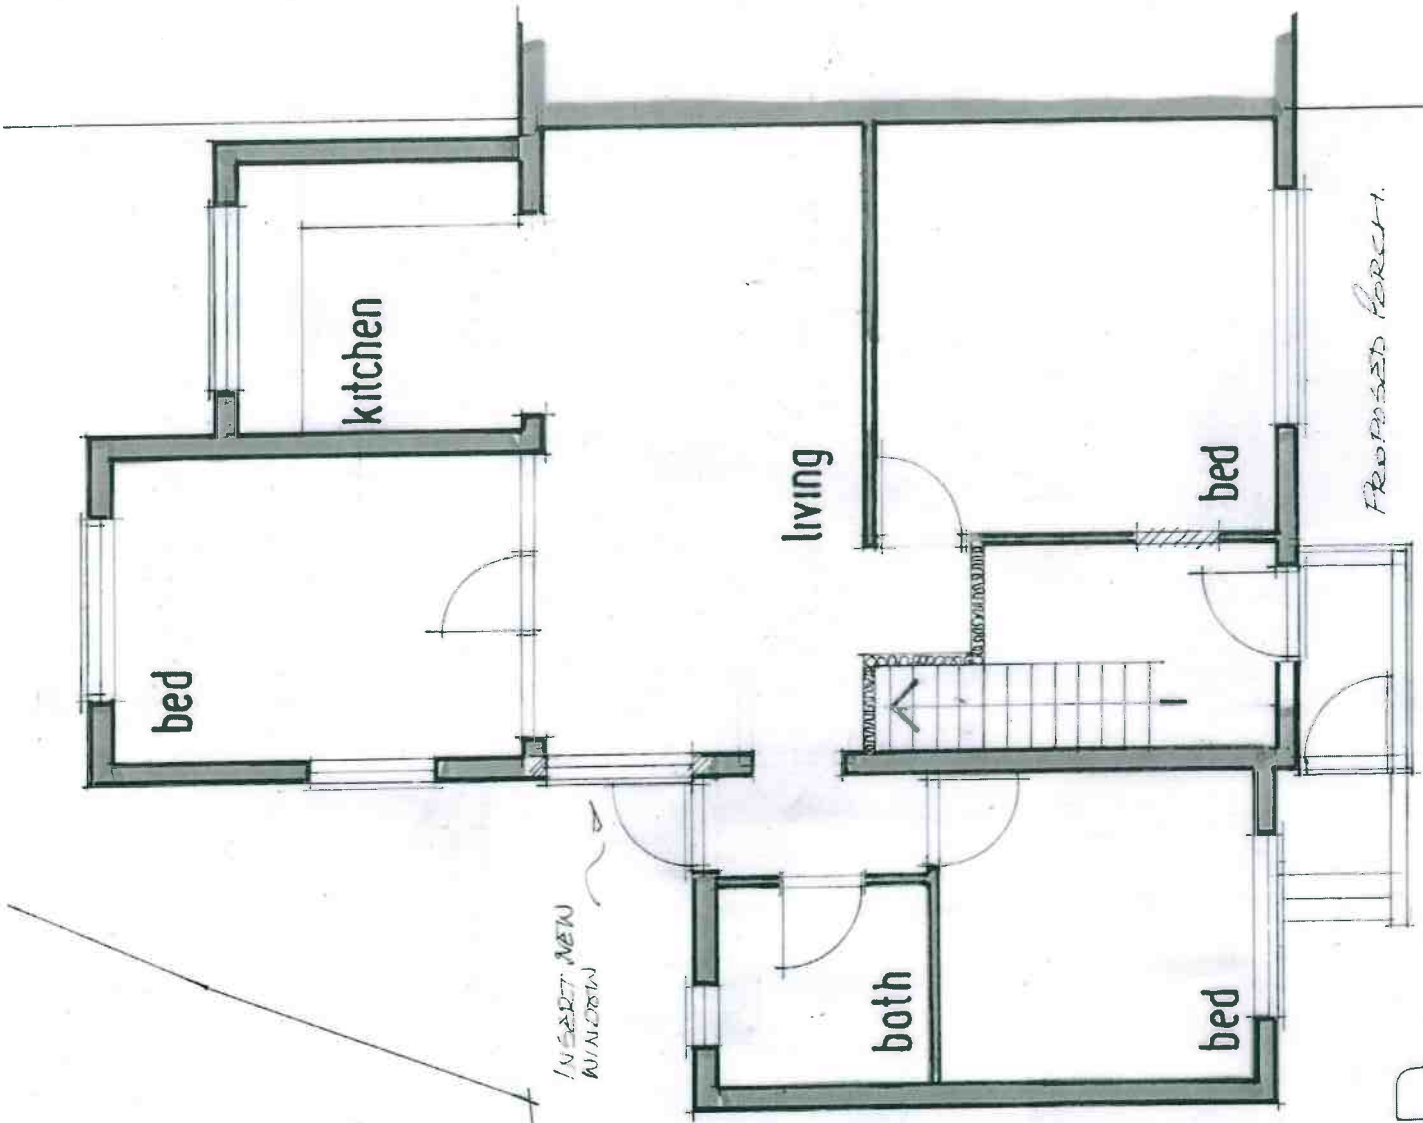

Revisions	
Client	MR ARAF
Project	1 HURRY CLOSE 144 WYCOMBE
Drawing	GROUND FLOOR
Tim Isaac (IP ARCH, MCITAT, ATP) Architectural Design Services 80 Fairview Road, Taplow, Maidenhead, Berkshire SL6 0NQ Tel: 01628 662971	
Drawn	T. Isaac
Date	11/12/07
Scale	1:50
Drawing Number	1185/01
Revision	

GROUND

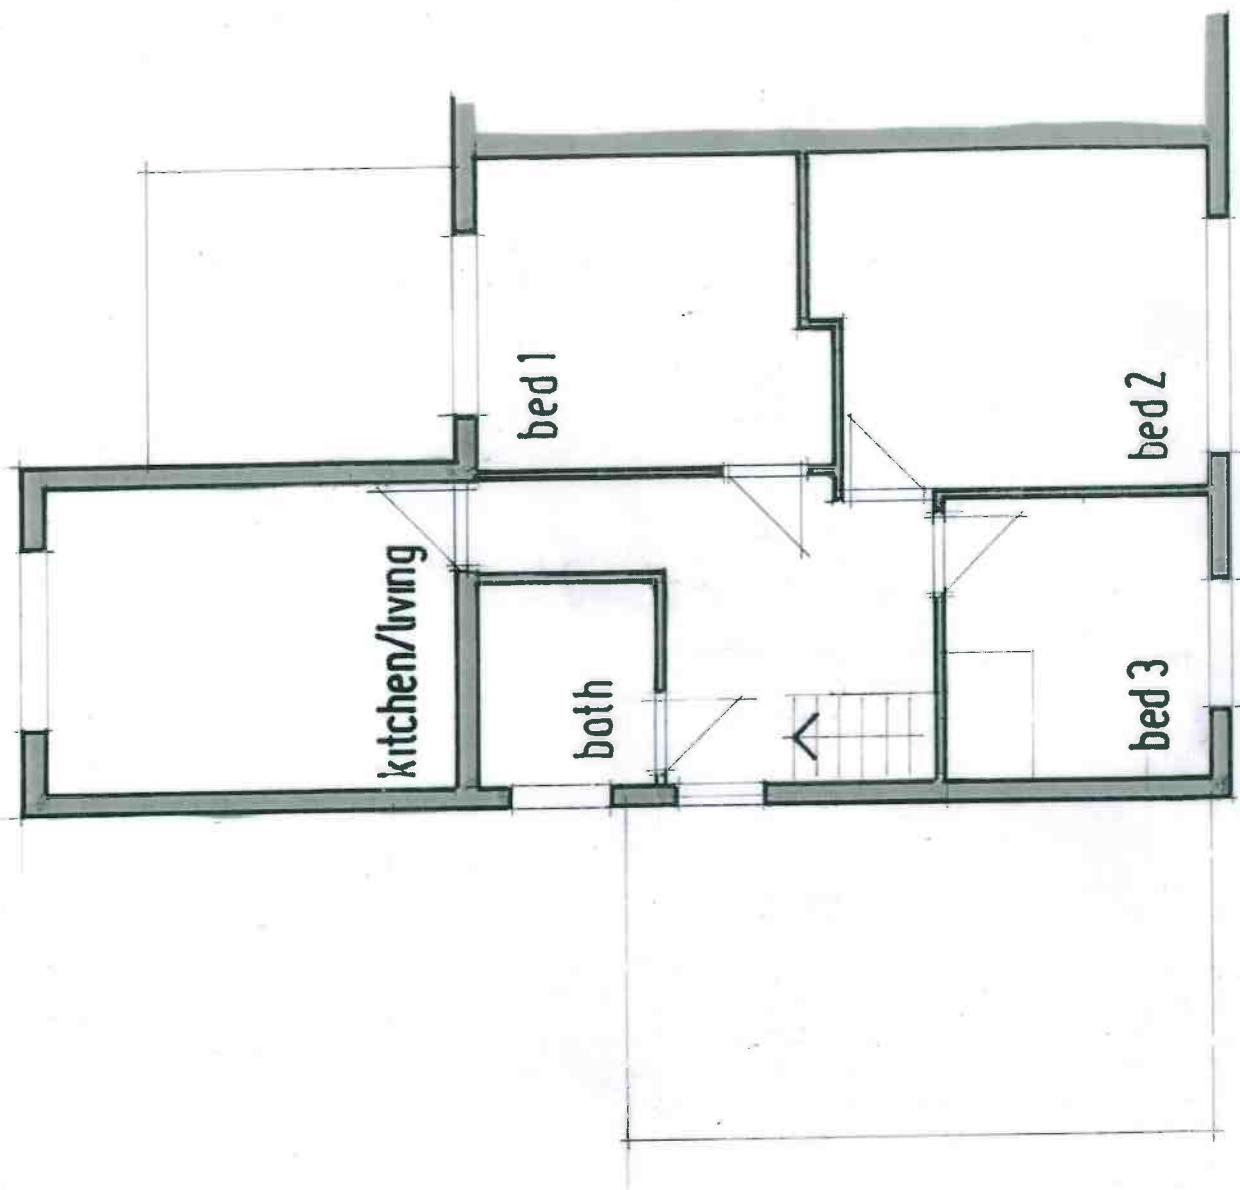


FIRST FLOOR




scale 1:50 paper a3


Revisions	
Client	MR ALIF
Project	1 HULLARY COOSE HULL WYCOMBE
Drawing	FIRST FLOOR
Tim Isaac <small>MR ARCH. MCIAI. ATP.</small> Architectural Design Services	
80 Fairview Road, Taplow, Maidenhead, Berkshire SL6 0NQ Tel: 01628 662971	
Drawn	T. Isaac
Date	12/7/20.7
Scale	1:50
Drawing Number	1185/02
Revision	

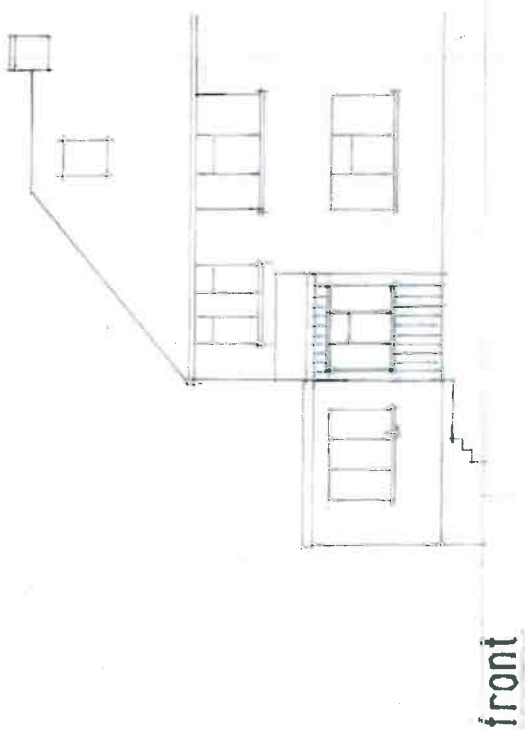

front

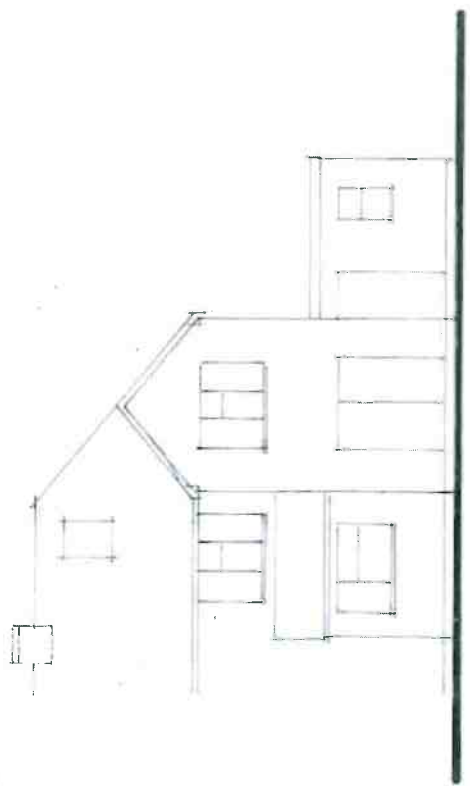

rear

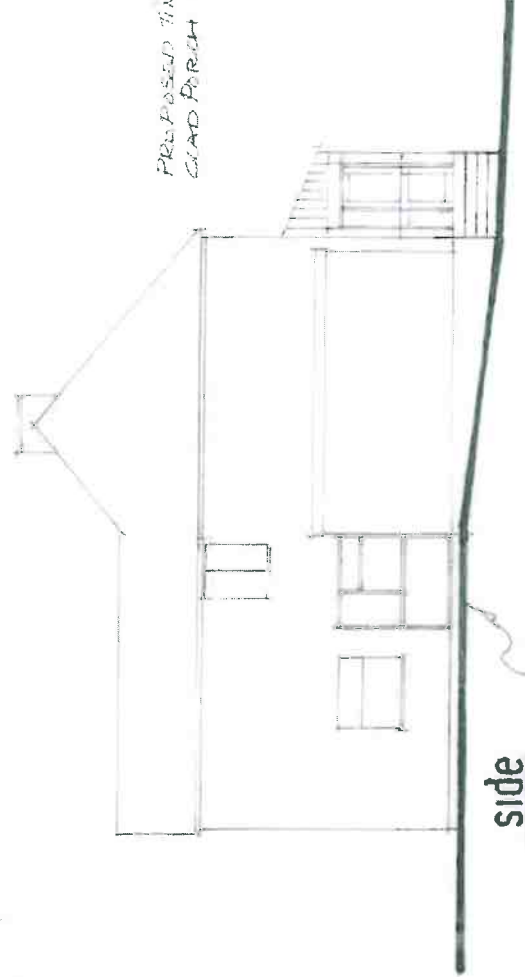

side

INSERT NEW WINDOW

PROPOSED TIMBER
CLAD PORCH & STAIRS.




scale 1:100 paper a3

Revisions	
Client	MR. SEIF
Project	1 HILARY CLOSE HIMMAYCOMBE
Drawing	ELEVATIONS.
Tim Isaac (0) 1400 864441 AEP Architectural Design Services 80 Fairview Road, Taplow, Maidenhead, Berkshire, SL6 0RN Tel: 01488 682971	
Drawn	T. Isaac
Date	1/12/18
Scale	1:100
Drawing Number	1185/03
Revision	a

side
 Ref: 18/0574/RW
AMENDED
 Rev A Aug 2019
 Rev E Windows Added

ELEVATIONS

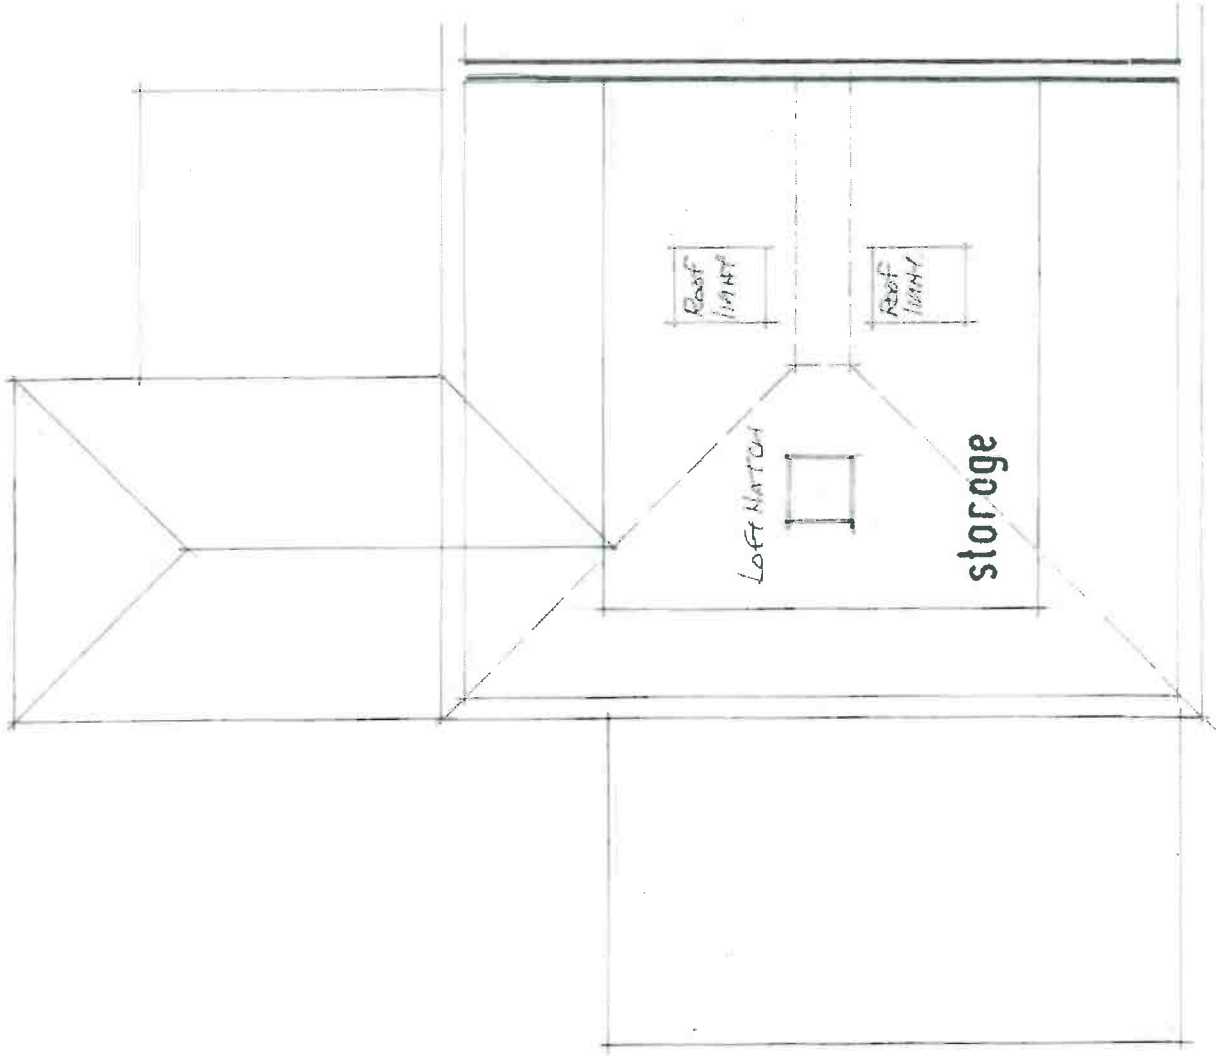

REF: 18 JOSEPH / JOSEPH

ADDITIONAL PLANS

1 0 1 2 3
 scale 1:50 paper a3

Architect	MR ARIF
Client	HILLARY CLOSE HILLARY CLOSE
Project	EXISTING LOFT STORE
Drawing	
Architect	TIM ISAAC ARCHITECTS Architectural Design Services
Address	40 Parson Road, Telok Mambong, Singapore 520 840
Drawn	H. Isaac
Date	
Scale	1:50
Drawing Number	1185/07
Revision	

LOFT