




18/08309/FUL
Scale 1/1250

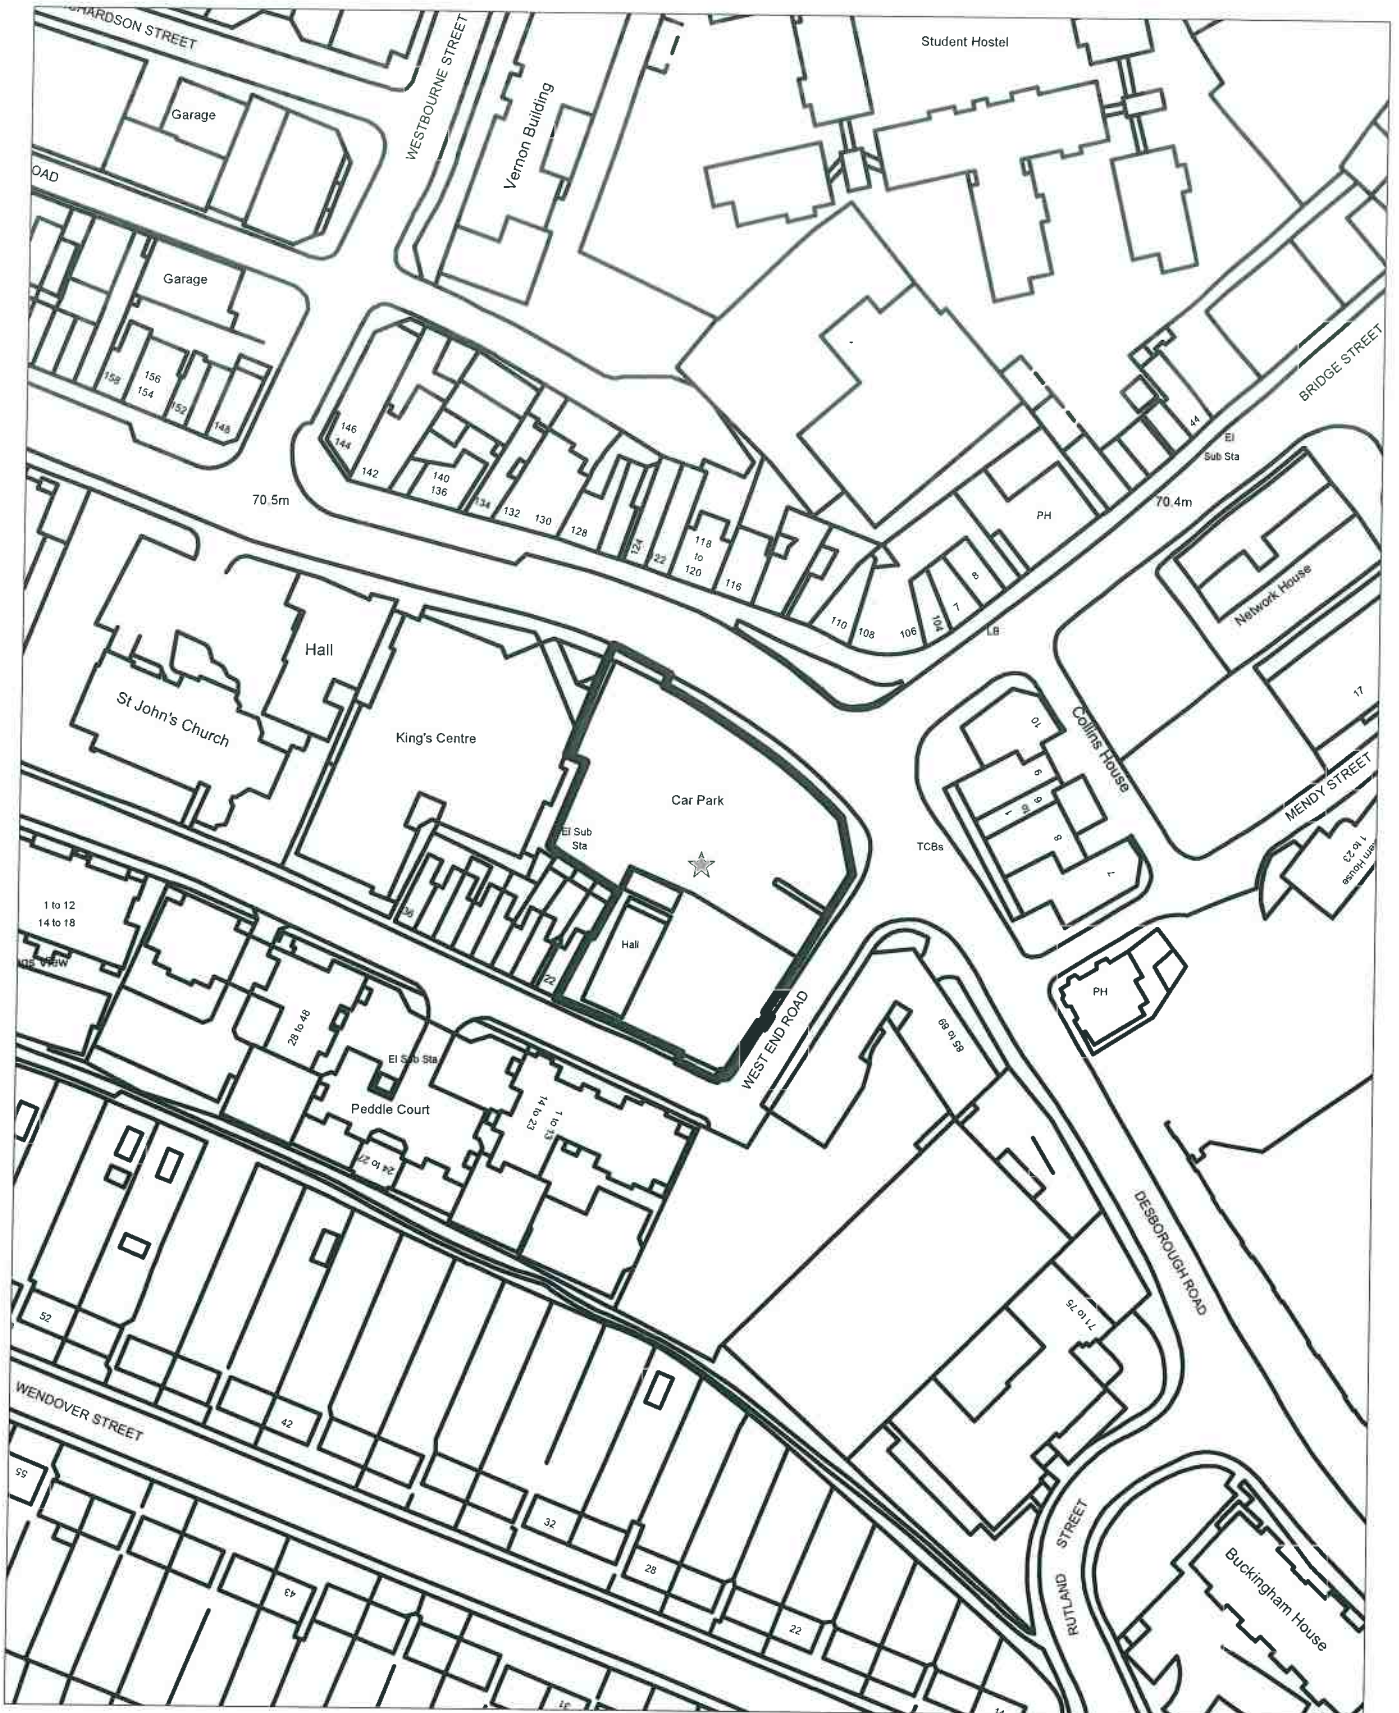

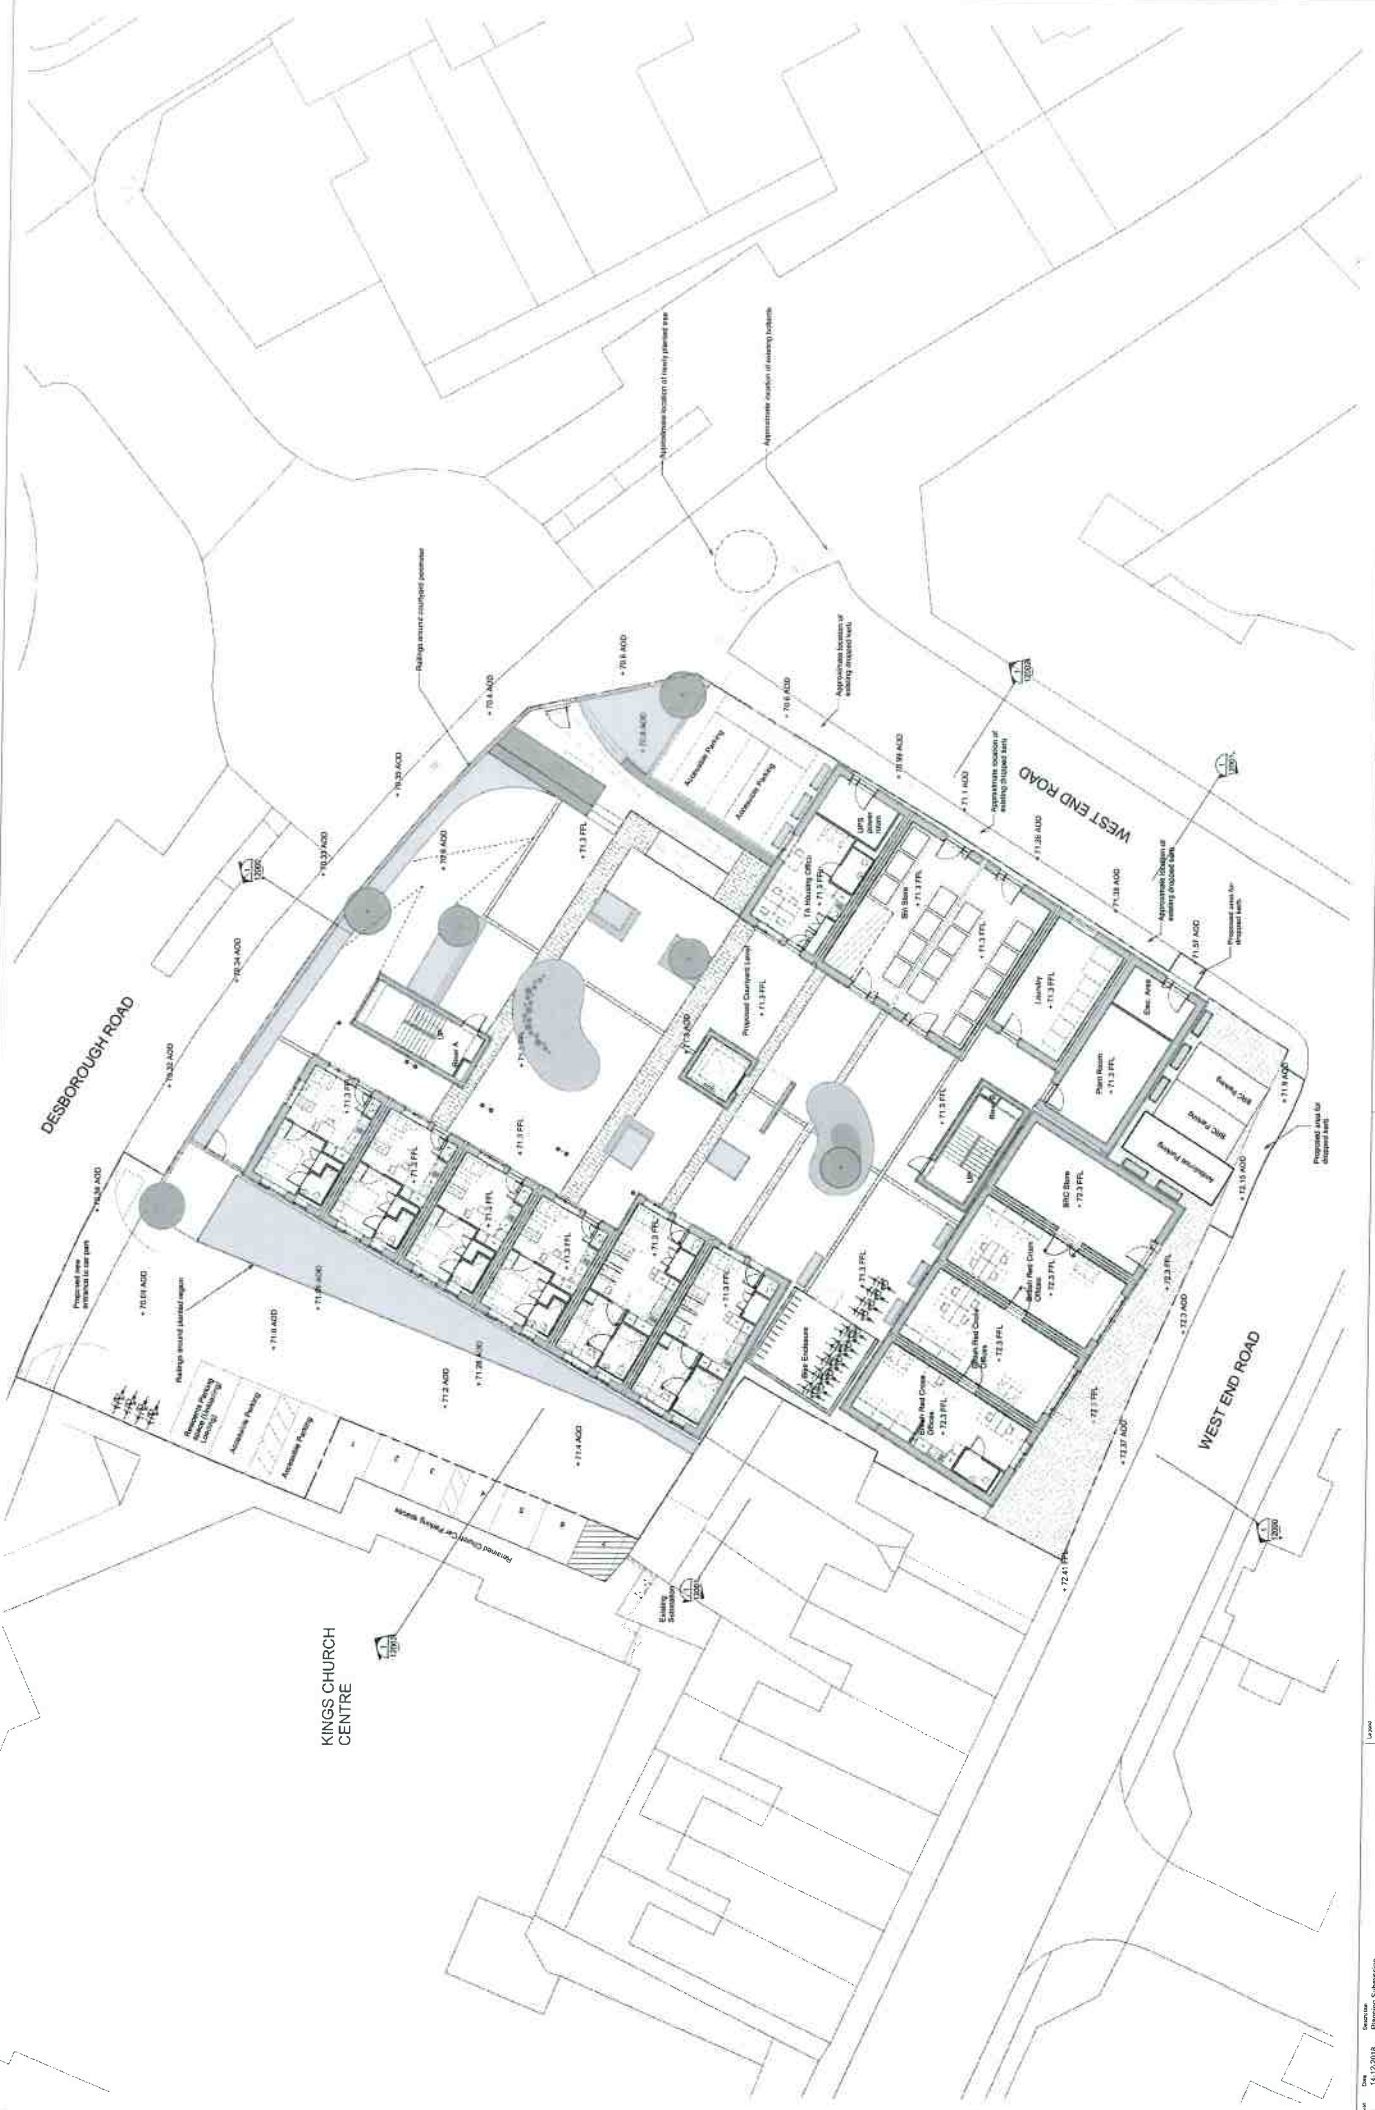

KINGS CHURCH CENTRE

Project Name: Kings Church Centre Drawing Title: Ground Floor Plan		Drawing No: DES-RSP-XXL000-RS-1000 Scale: 1:500 Date: 14/02/2018	
Client: Kings Church Project No: 14012018	Designer: JS Checker: JS	Project No: 14012018 Drawing No: DES-RSP-XXL000-RS-1000 Scale: 1:500 Date: 14/02/2018	
Notes: 1. All dimensions are in millimetres unless otherwise stated. 2. All levels are in metres above Ordnance Datum (AOD). 3. The drawing is a preliminary design and is subject to change without notice. 4. The drawing is not to be used for construction without the written consent of the architect.			
Drawing Title: Kings Church Centre Drawing No: DES-RSP-XXL000-RS-1000 Scale: 1:500 Date: 14/02/2018	Project Name: Kings Church Centre Drawing Title: Ground Floor Plan		

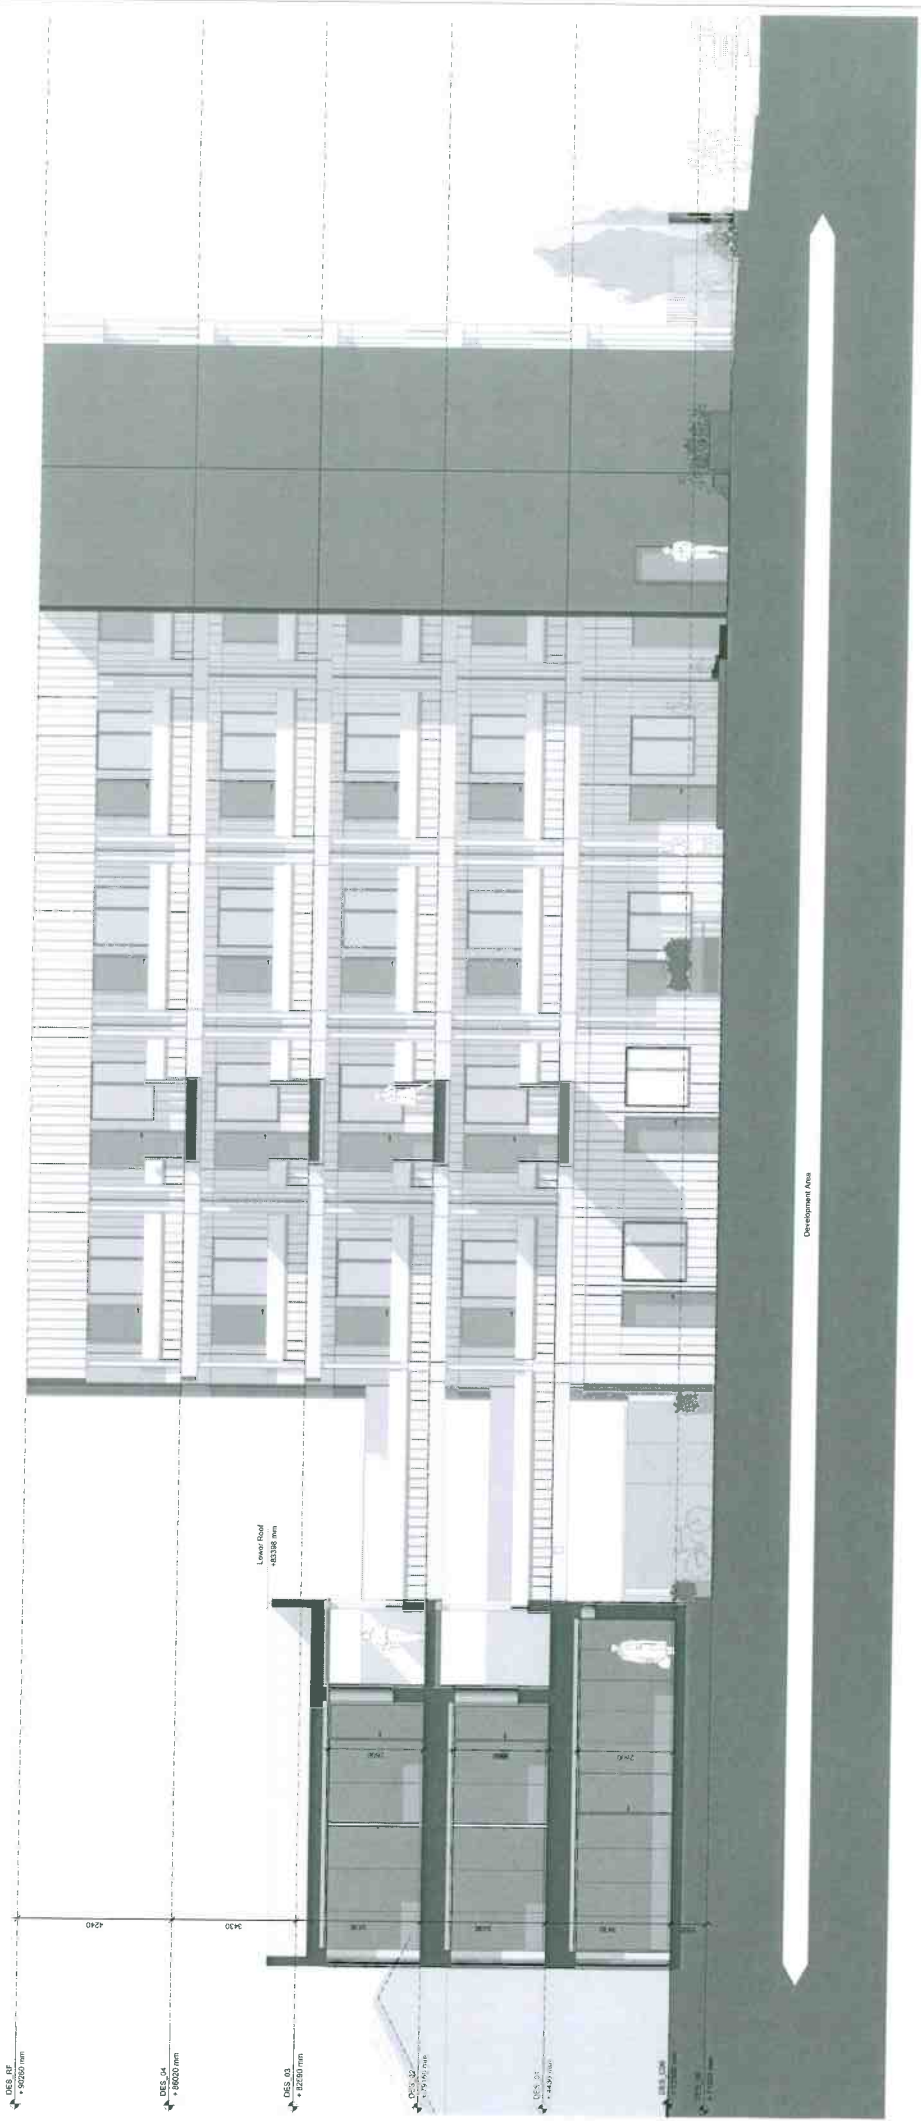

1 Section AA
1:50

Project: P01
Date: 14-02-2018
Revision: Planning Submission

Layer



Scale

Planning Submission

Author	JS	AP	JG
Checked			
Drawn			
Scale	As per drawing		
Date	14-02-2018		

Development Area

Section AA

Project: P01
Date: 14-02-2018
Revision: Planning Submission



Revision
 Date
 Description
 R01 14.12.2018 Planning Submission

1:2000



Planning Permission


JB	CA	LA
AP	LA	LA

Planning Permission is granted for the development of the site in accordance with the conditions of the planning permission granted on 14.12.2018.

Client
 Castleknock Road
 Planning Submission

Project No. 01/2018/10/001
 Castleknock Road
 Planning Submission
 1:2000
 Date: 14.12.2018
 Drawing No. 01/2018/10/001-1001
 Scale: 1:2000

Visualisation

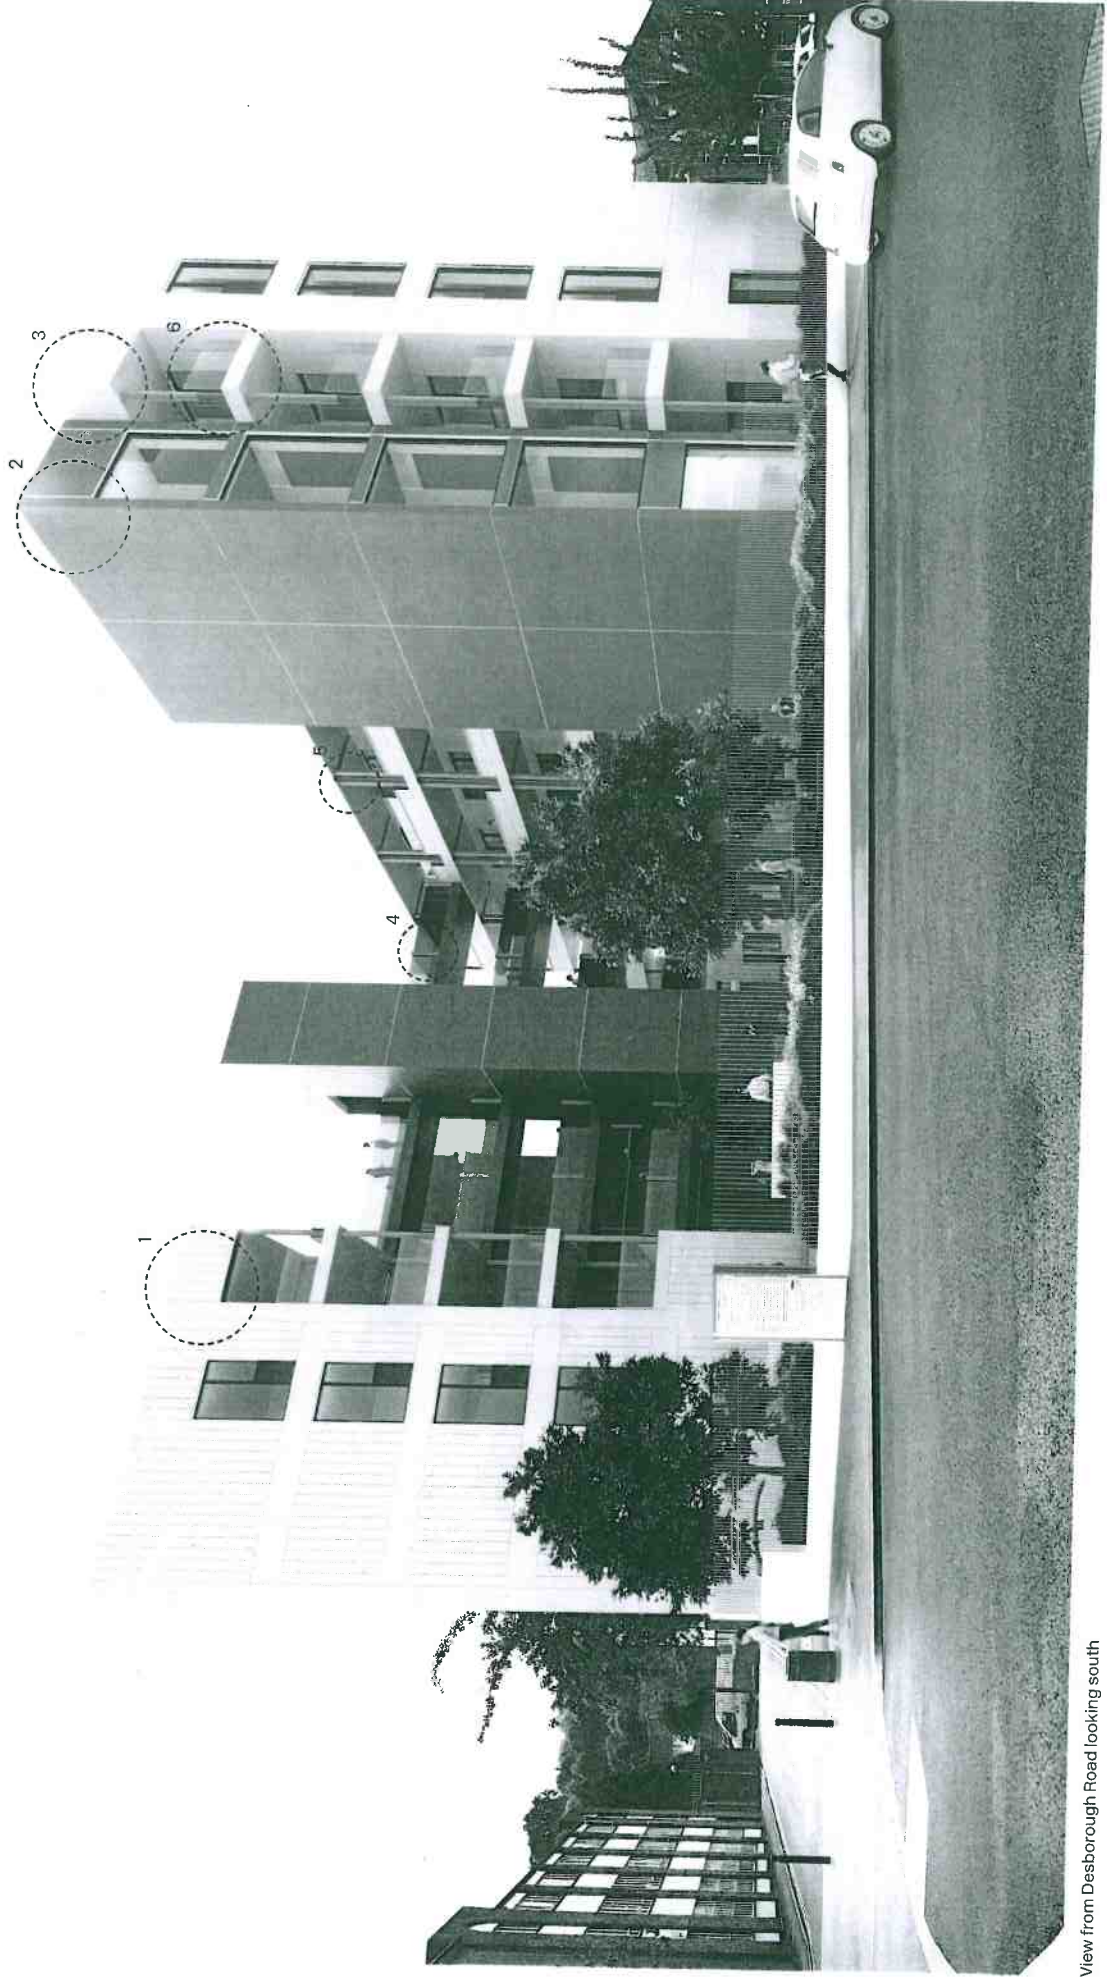

View from Desborough Road looking south

Visualisation



View from West End Road looking northwest