


18/07842/FUL
Scale 1/2500

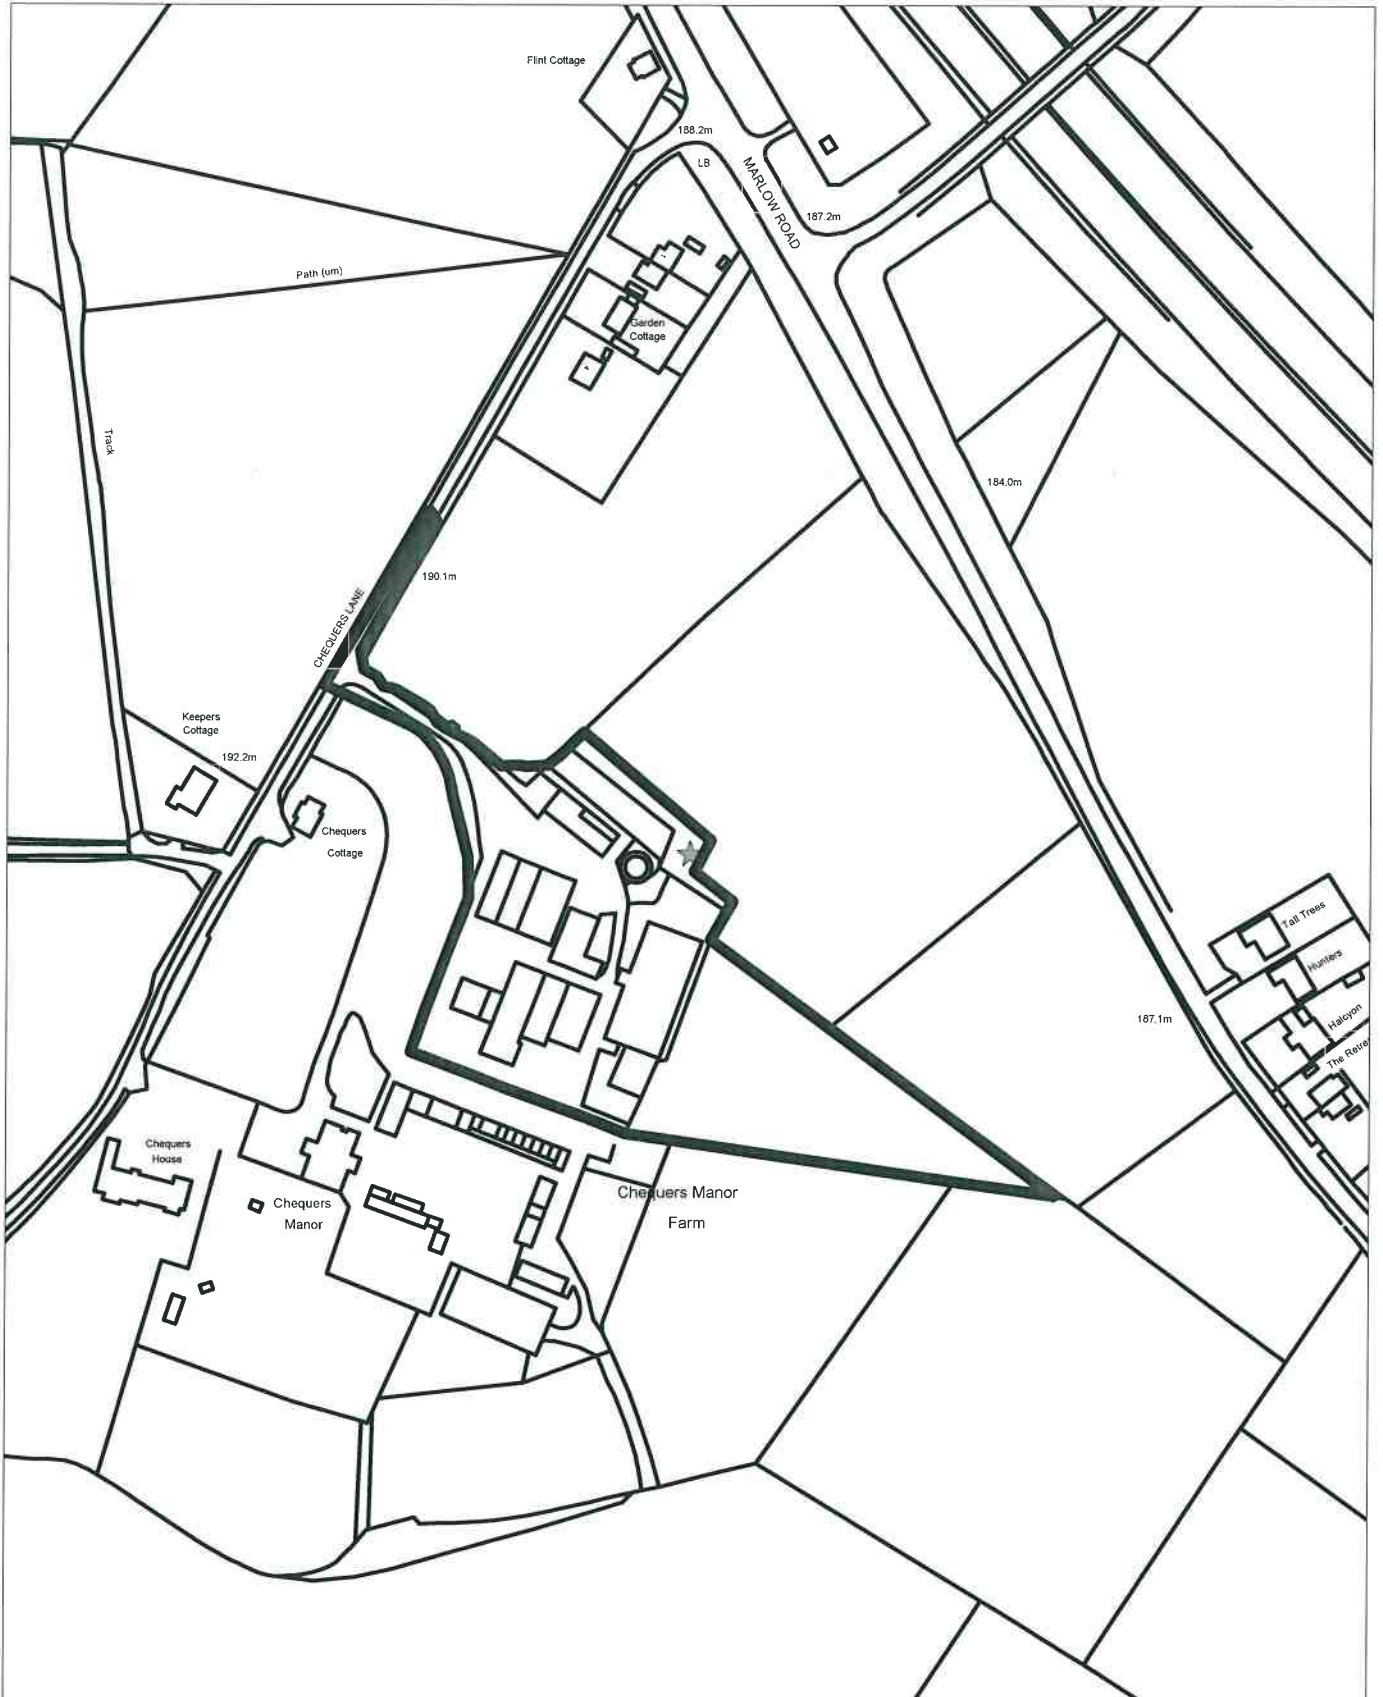

CLIENT
EERT Trust

PROJECT
Focus School
Cadmore End

DRAWING
Proposed Site Plan
Playgrounds and Pitches

CHECKED
JH

DRAWN
JH

X-REF(S)
X-proposed site
brox.ctb

PLOT STYLE
brox.ctb


DATE
August 2018

SCALE
1:200 @ A1


DRAWING NUMBER
Nei 5025-05 C

BROCKLEHURST ARCHITECTS LIMITED
15 High Street, West Wycombe,
Buckinghamshire HP14 3AE
01494 321621
www.brocklehurst.com

© Brocklehurst Architects Limited
All dimensions and levels to be checked on site and any
variations to be reported to the architect before
construction.
Written dimensions to be taken as preferred over stated
dimensions.

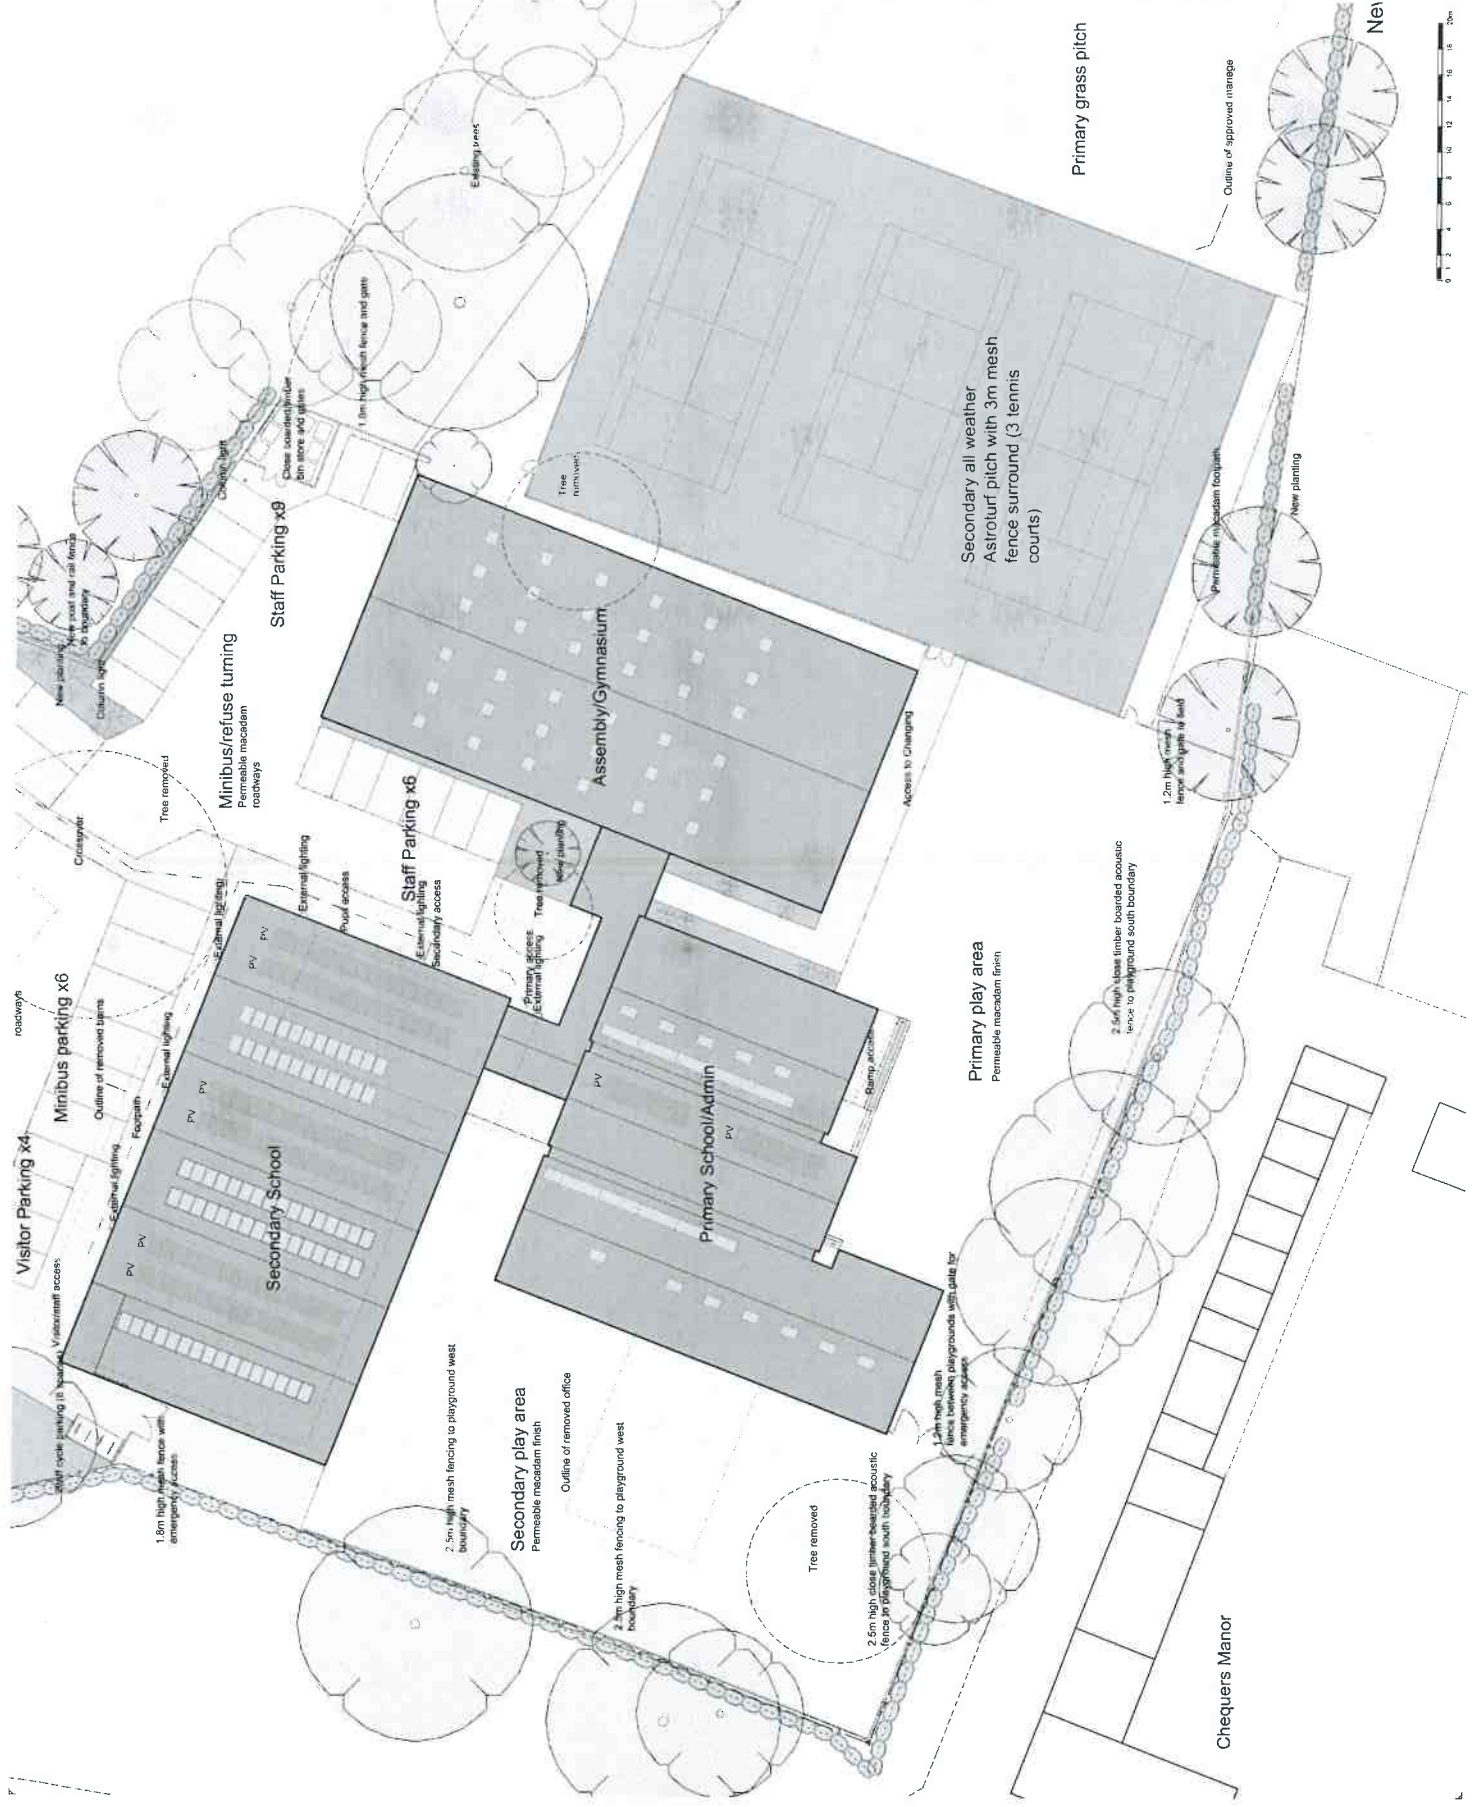

© Brocklehurst Architects Limited
 All dimensions and levels to be checked on site and any discrepancies to be reported to the architect before construction.
 Vertical dimensions to be taken in preference to scaled dimensions.

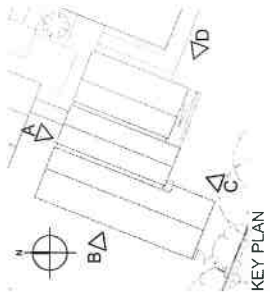

- C 25.10.18 Annotation updated
- B 09.10.18 Updated annotation added
- A 27.09.18 Renumbered
- Rev Date 26.09.18 Issued for comment
- Amendment

BROCKLEHURST ARCHITECTS

CLIENT
 EERT Trust

PROJECT
 Focus School
 Cadmore End

DRAWING
 Primary Building
 Elevations

CHECKED
 JH

DRAWN
 EN

X-REFS
 X-proposer elevations

PLOT STYLE
 brox.ctb

DATE
 August 2018


SCALE
 1:100 @ A1

DRAWING NUMBER
5025-12 C

BROCKLEHURST ARCHITECTS LIMITED
 15 High Street, West Wycombe
 Buckinghamshire HP4 3AE
 01494 521821
 www.brocklehurst.com




ELEVATION A - PRIMARY BUILDING NORTHEAST ELEVATION

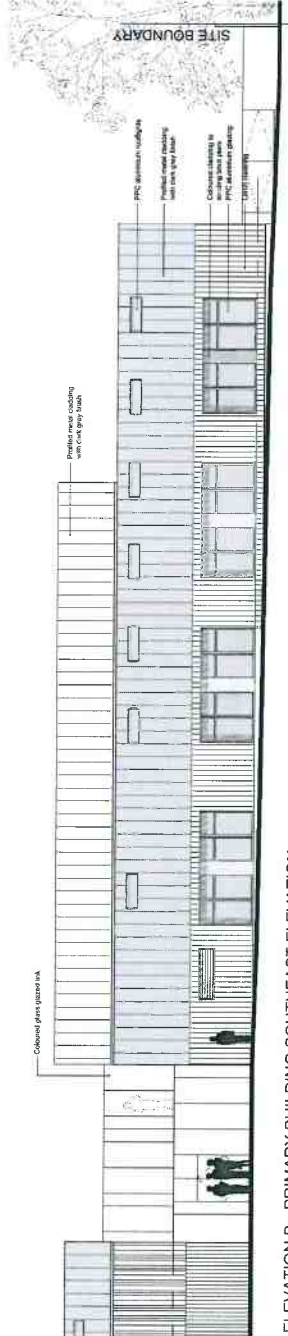

ELEVATION B - PRIMARY BUILDING SOUTHEAST ELEVATION




ELEVATION C - PRIMARY BUILDING SOUTHWEST ELEVATION

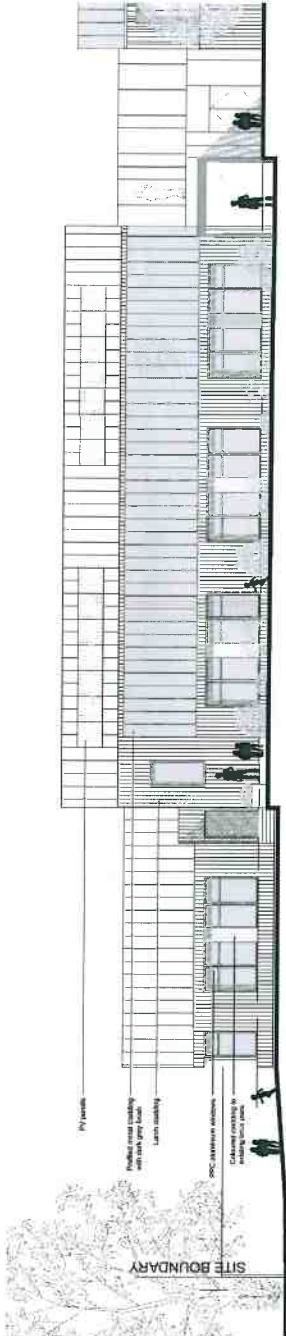

ELEVATION D - PRIMARY BUILDING NORTHWEST ELEVATION



© Brocklehurst Architects Limited
 All dimensions and levels to be checked on site and any discrepancies to be reported to the architect before construction.
 Written dimensions to be taken in preference to scaled dimensions.

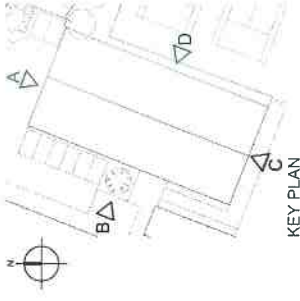

Rev	Date	Amendment
B	25.10.18	Amendment updated
A	09.10.18	Updated amendment added
-	27.09.18	Issued for comment

BROCKLEHURST ARCHITECTS

CLIENT
 EERT Trust

PROJECT
 Focus School
 Cadmore End

DRAWING
 Assembly Building
 Elevations

CHECKED
 JH

DRAWN
 EN/DG

X-REF(S)
 X-proposed elevations

PLOT STYLE
 brock.ctb

DATE
 August 2018

SCALE
 1:100 @ A1

DRAWING NUMBER
 5025-13 B


BROCKLEHURST ARCHITECTS LIMITED
 15 High Street, West Wickham
 Kent DA14 6NR, UK
 Tel: 01811 610000
 www.brocklehurst.com




ELEVATION C - ASSEMBLY BUILDING SOUTHWEST ELEVATION



ELEVATION A - ASSEMBLY BUILDING NORTHEAST ELEVATION

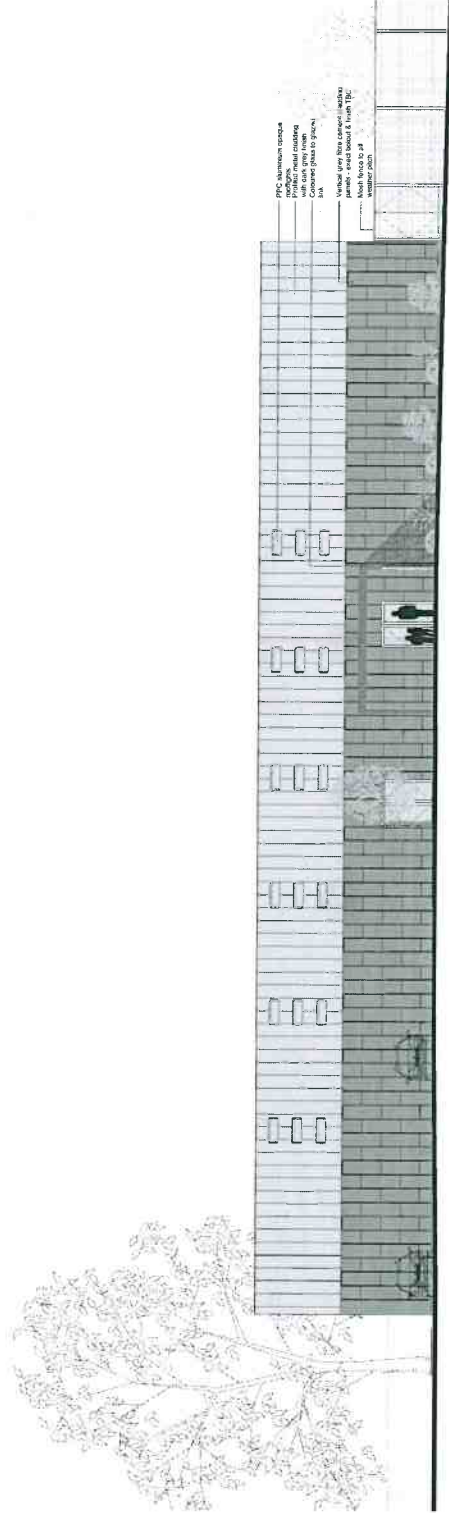

ELEVATION B - ASSEMBLY BUILDING SOUTHEAST ELEVATION

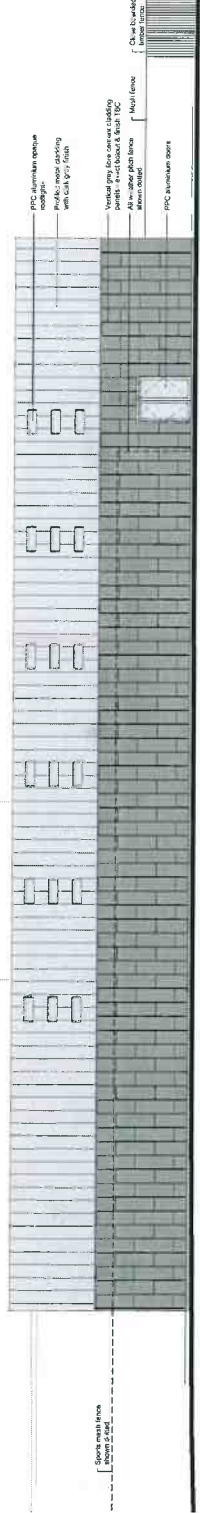

ELEVATION D - ASSEMBLY BUILDING NORTHWEST ELEVATION

