



17/06820/FUL
Scale 1/2500

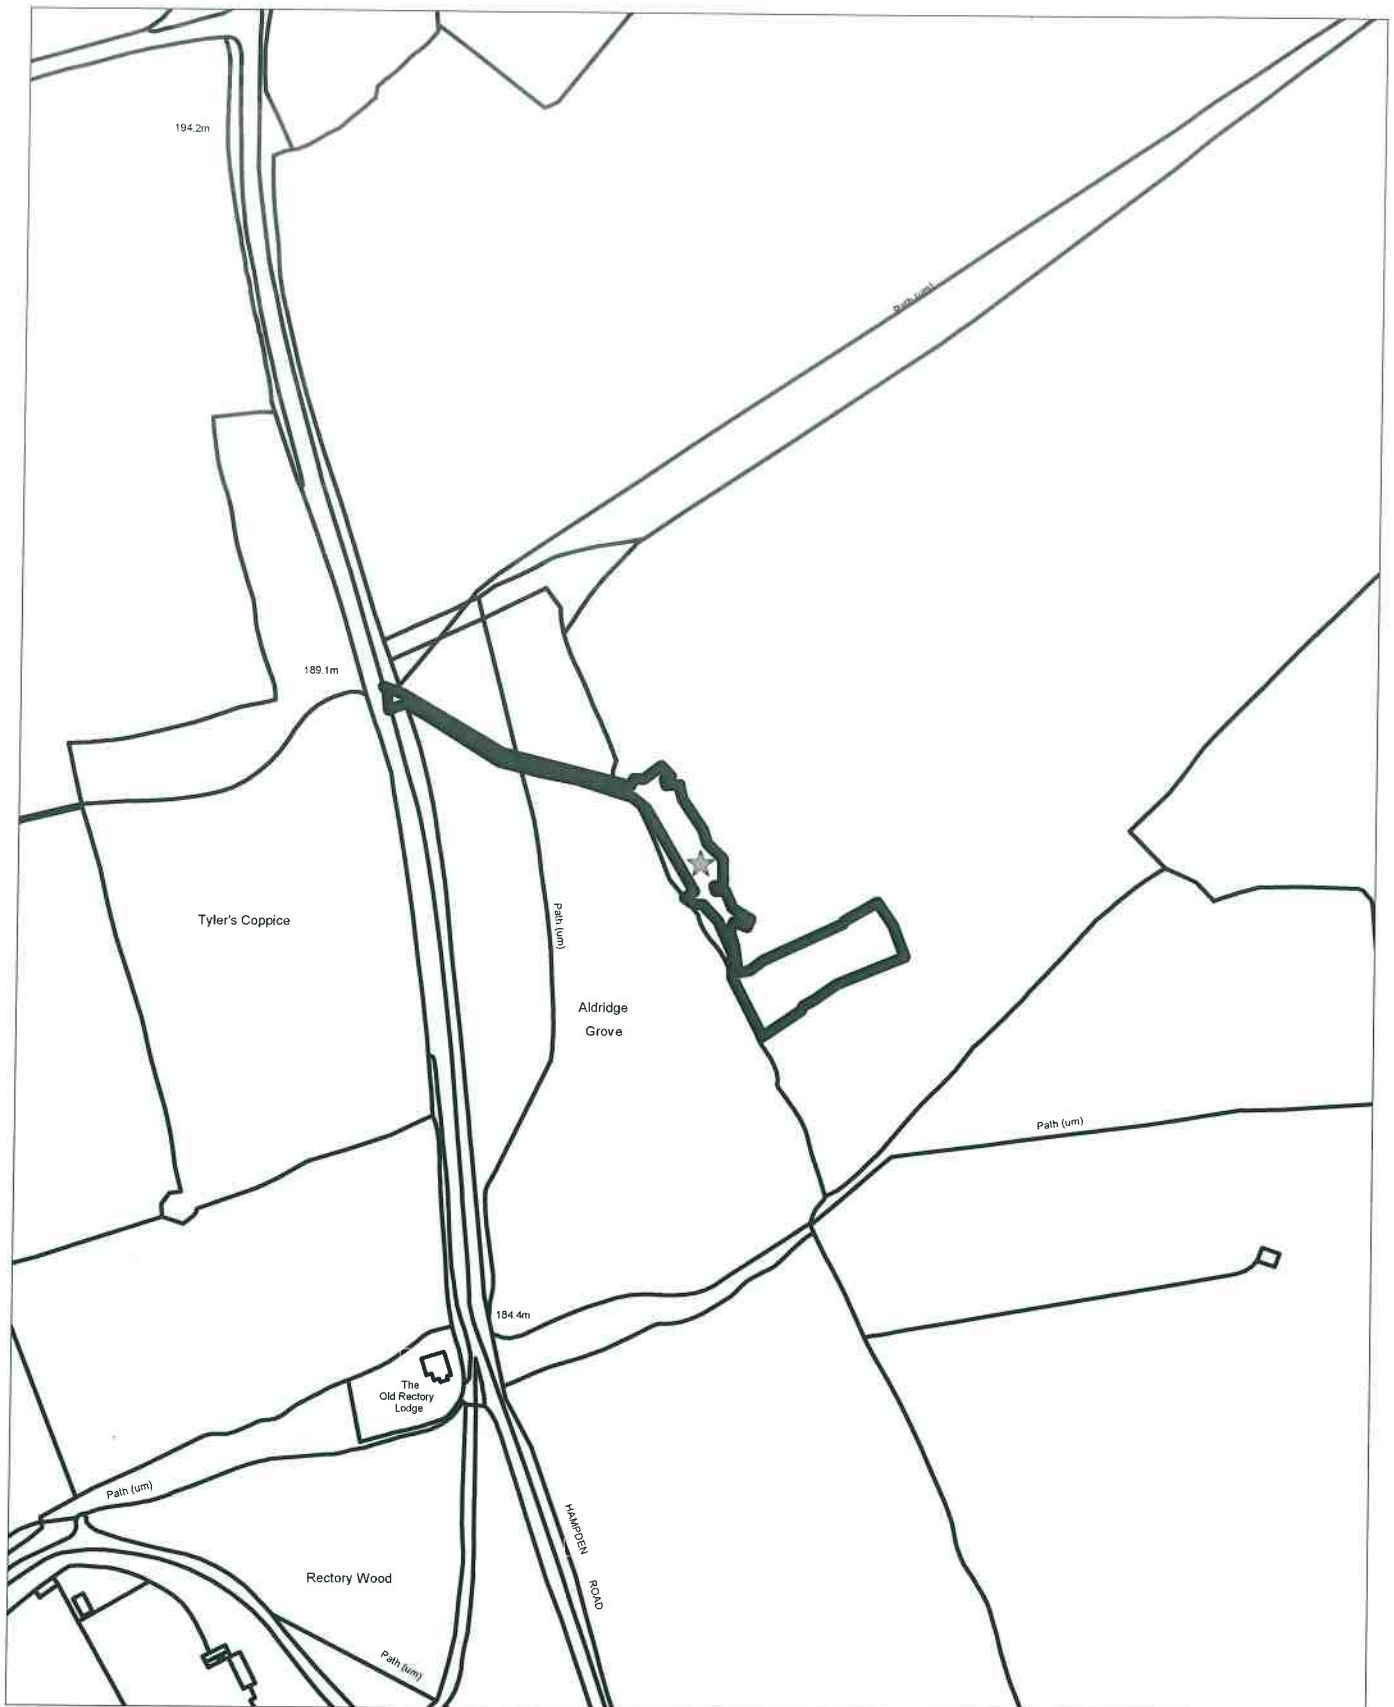

Rev	Date	By	Comments
A	20-07-13	ML	RED LINE TO SUIT PARKING AREA

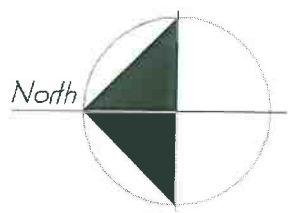

Andrews Eades
Chartered Surveyors

Building Surveying • Quantity Surveying • Architectural Design
20 Cornmarket, Thame, Oxon, OX9 2BL
Telephone: 01844 261223 Fax: 01844 261190
Web: www.andrews-eades.co.uk

Client: Hampden Estate


Job Title: Aldridge Grove, Hampden Road WARRC

Drawing Title: Location Plan

Scale: 1:1250 Date: 13-06-17 Drawn By: ML
 Plot No: 17-058 01 Rev: A




LOCATION PLAN 1:1250

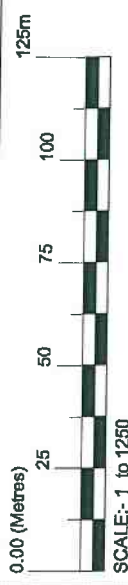

Copyright reserved
 We hereby certify the truth and accuracy of the map and plan as far as the same are concerned.
 The accuracy of the plan is not guaranteed for any purpose other than that for which it is prepared.
 Any person who copies or reproduces this plan without the written consent of Andrews Eades & Co. Ltd. will be liable to legal action.


Rev	Date	By	Amendments
A	13-09-17	ML	PARKING AREA MARKED
B	13-09-17	ML	PORTALOO POSITION MARKED

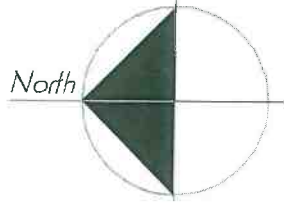

Andrews Eades
Chartered Surveyors

Building Surveying - Quantity Surveying - Architectural Design
20 Cornmarket, Thame, Oxon, OX9 2BL
Telephones: 01844 261222 Fax: 01844 261190
Web: www.andreweades.co.uk

Client	Hampton Estate
Job Title	Aldridge Grove, Hampton Road WARC
Drawing Title	Site Plan
Scale	1:500
Date	13-09-17
Drawn By	ML
Checked By	ML
Plot No.	17-509
Rev.	B

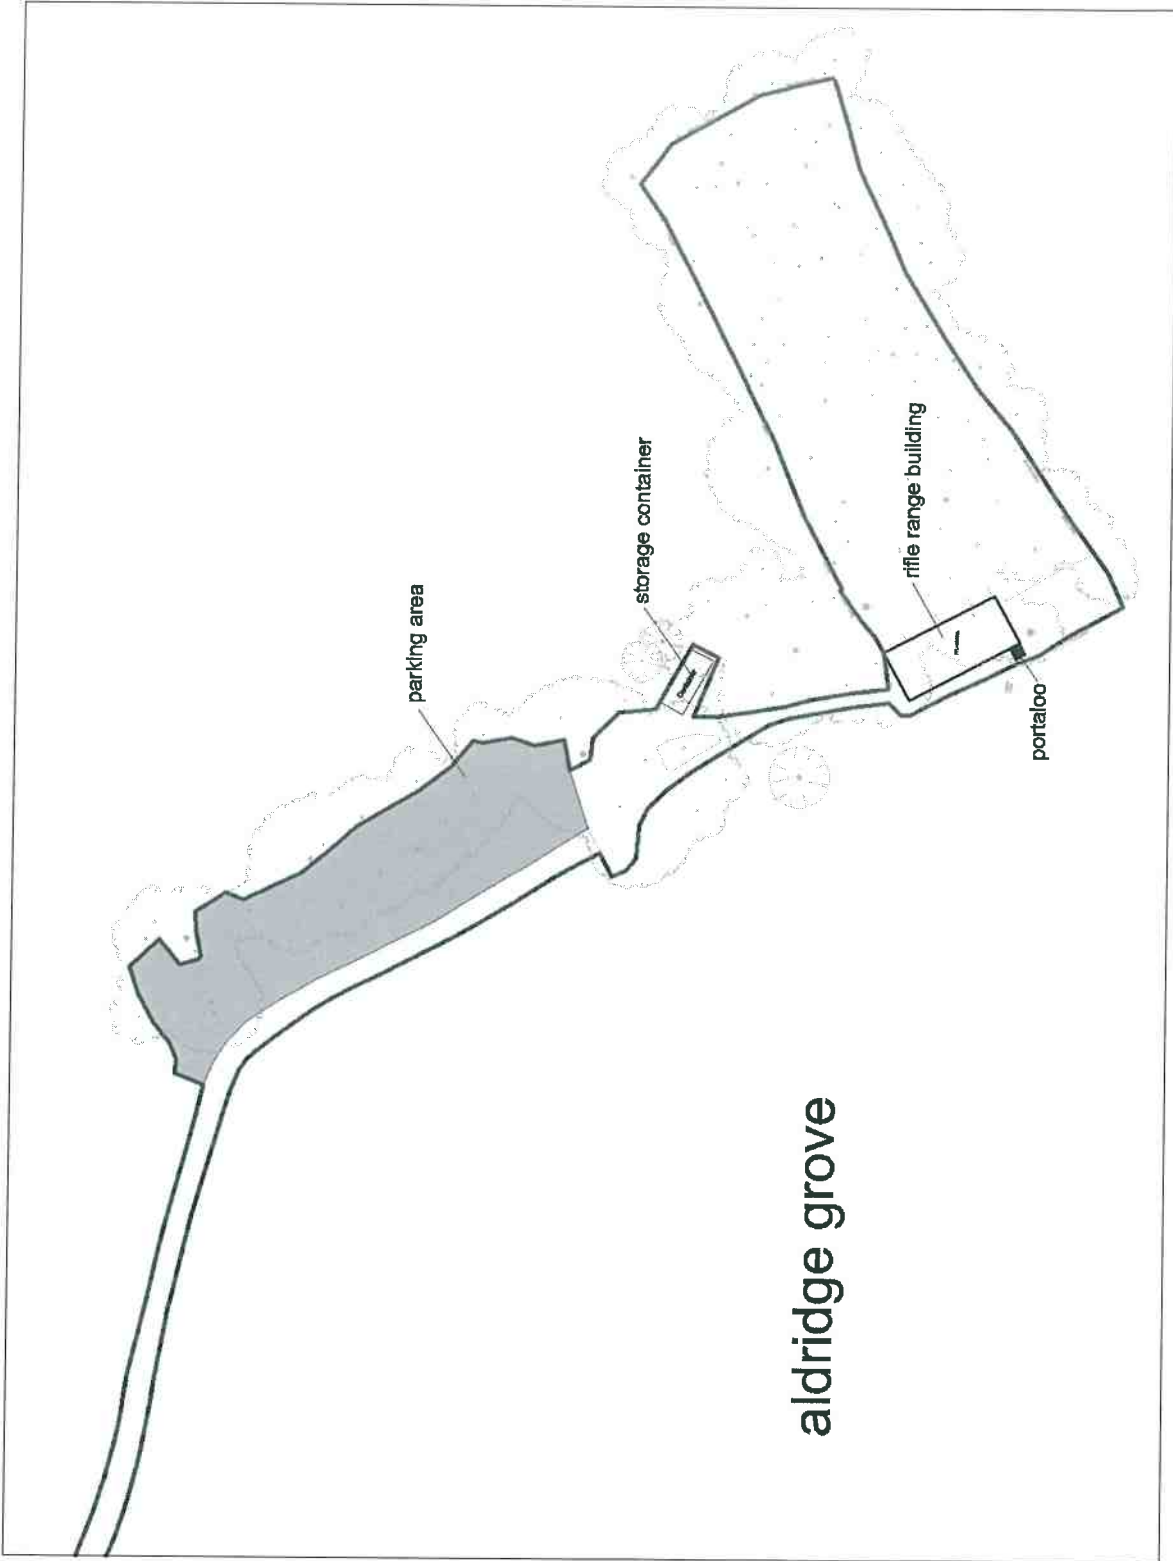


SITE PLAN 1:500



Copyright © Andrews Eades
This drawing and its contents are the property of Andrews Eades. It is not to be reproduced, stored in a retrieval system, or transmitted in any form or by any means, electronic, mechanical, photocopying, recording, or by any information storage and retrieval system, without the prior written permission of Andrews Eades.

File	Date	By	Amendments
A	08-08-17	ML	PORTALOO POSITION MARKED



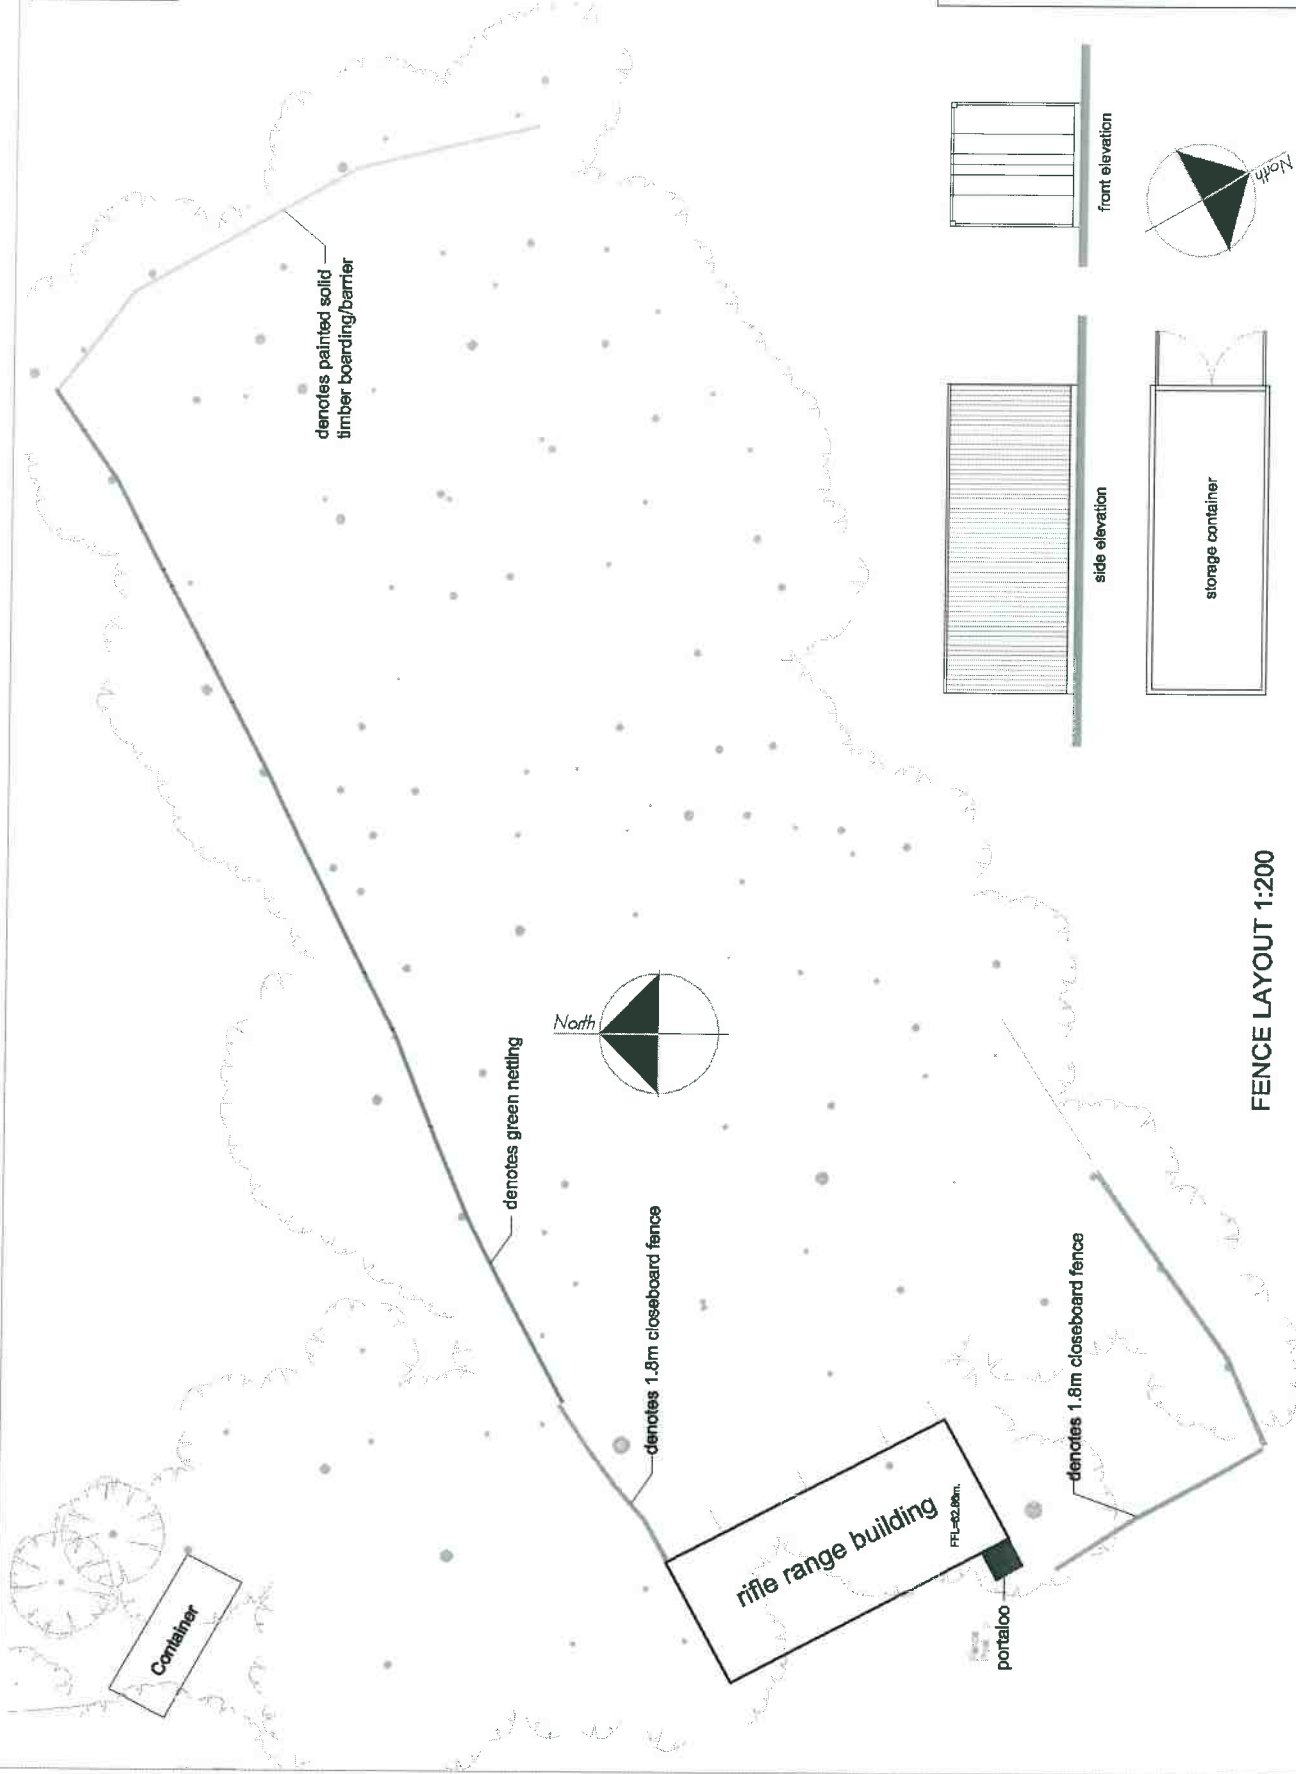


Andrews Eades
Chartered Surveyors


Building Surveying • Quantity Surveying • Architectural Design
20 Cornmarket, Thame, Oxon, OX9 3SL
Telephone: 01844 281222 Fax: 01844 261189
Web: www.andreweades.co.uk

Client: Hampton Estate
Job Title: Aldridge Grove, Hampton Road, WARC
Drawing Title: Fence Layout/Container Details


Scale: 1:100/1:200 Date: 20-07-17
Drawn By: ML
Job No: 17-058 Rev: 05
Sheet: A

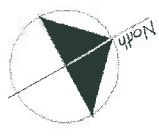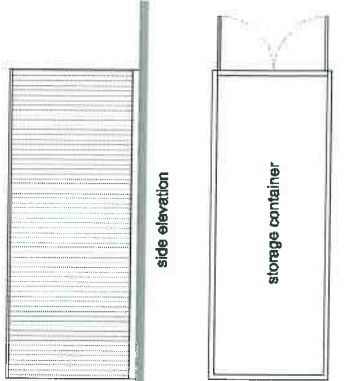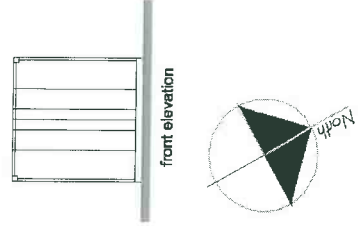

STORAGE CONTAINER 1:100

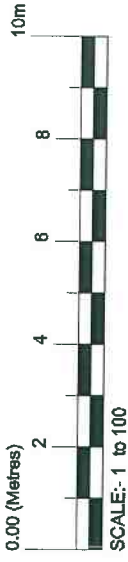

FENCE LAYOUT 1:200

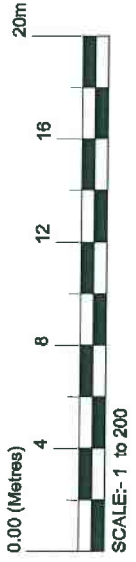


Drawn: Page No: 02
This drawing and its contents shall remain the property of Andrews Eades Chartered Surveyors Ltd. No part of this drawing may be reproduced, stored in a retrieval system or transmitted in any form or by any means, electronic, mechanical, photocopying, recording or otherwise, or used in any design project without the written permission of Andrews Eades Chartered Surveyors Ltd.

Rev	Date	By	Amendments

Andrews Eades
 Chartered Surveyors
 Building Surveying - Quantity Surveying - Architectural Design
 20 Cornmarket, Thame, Oxon, OX9 2BL
 Telephone: 01844 261222 Fax: 01844 261180
 Web: www.andrews-eades.co.uk


Client: Hampden Estate
 Job Title: Abridge Grove, Hampden Road, WARC
 Drawing Title: Survey plan

Scale: 1:50 Date: 23.05.17
 Drawn by: nm
 Check by: nm
 Plot No: 17-658-03 Rev: 1

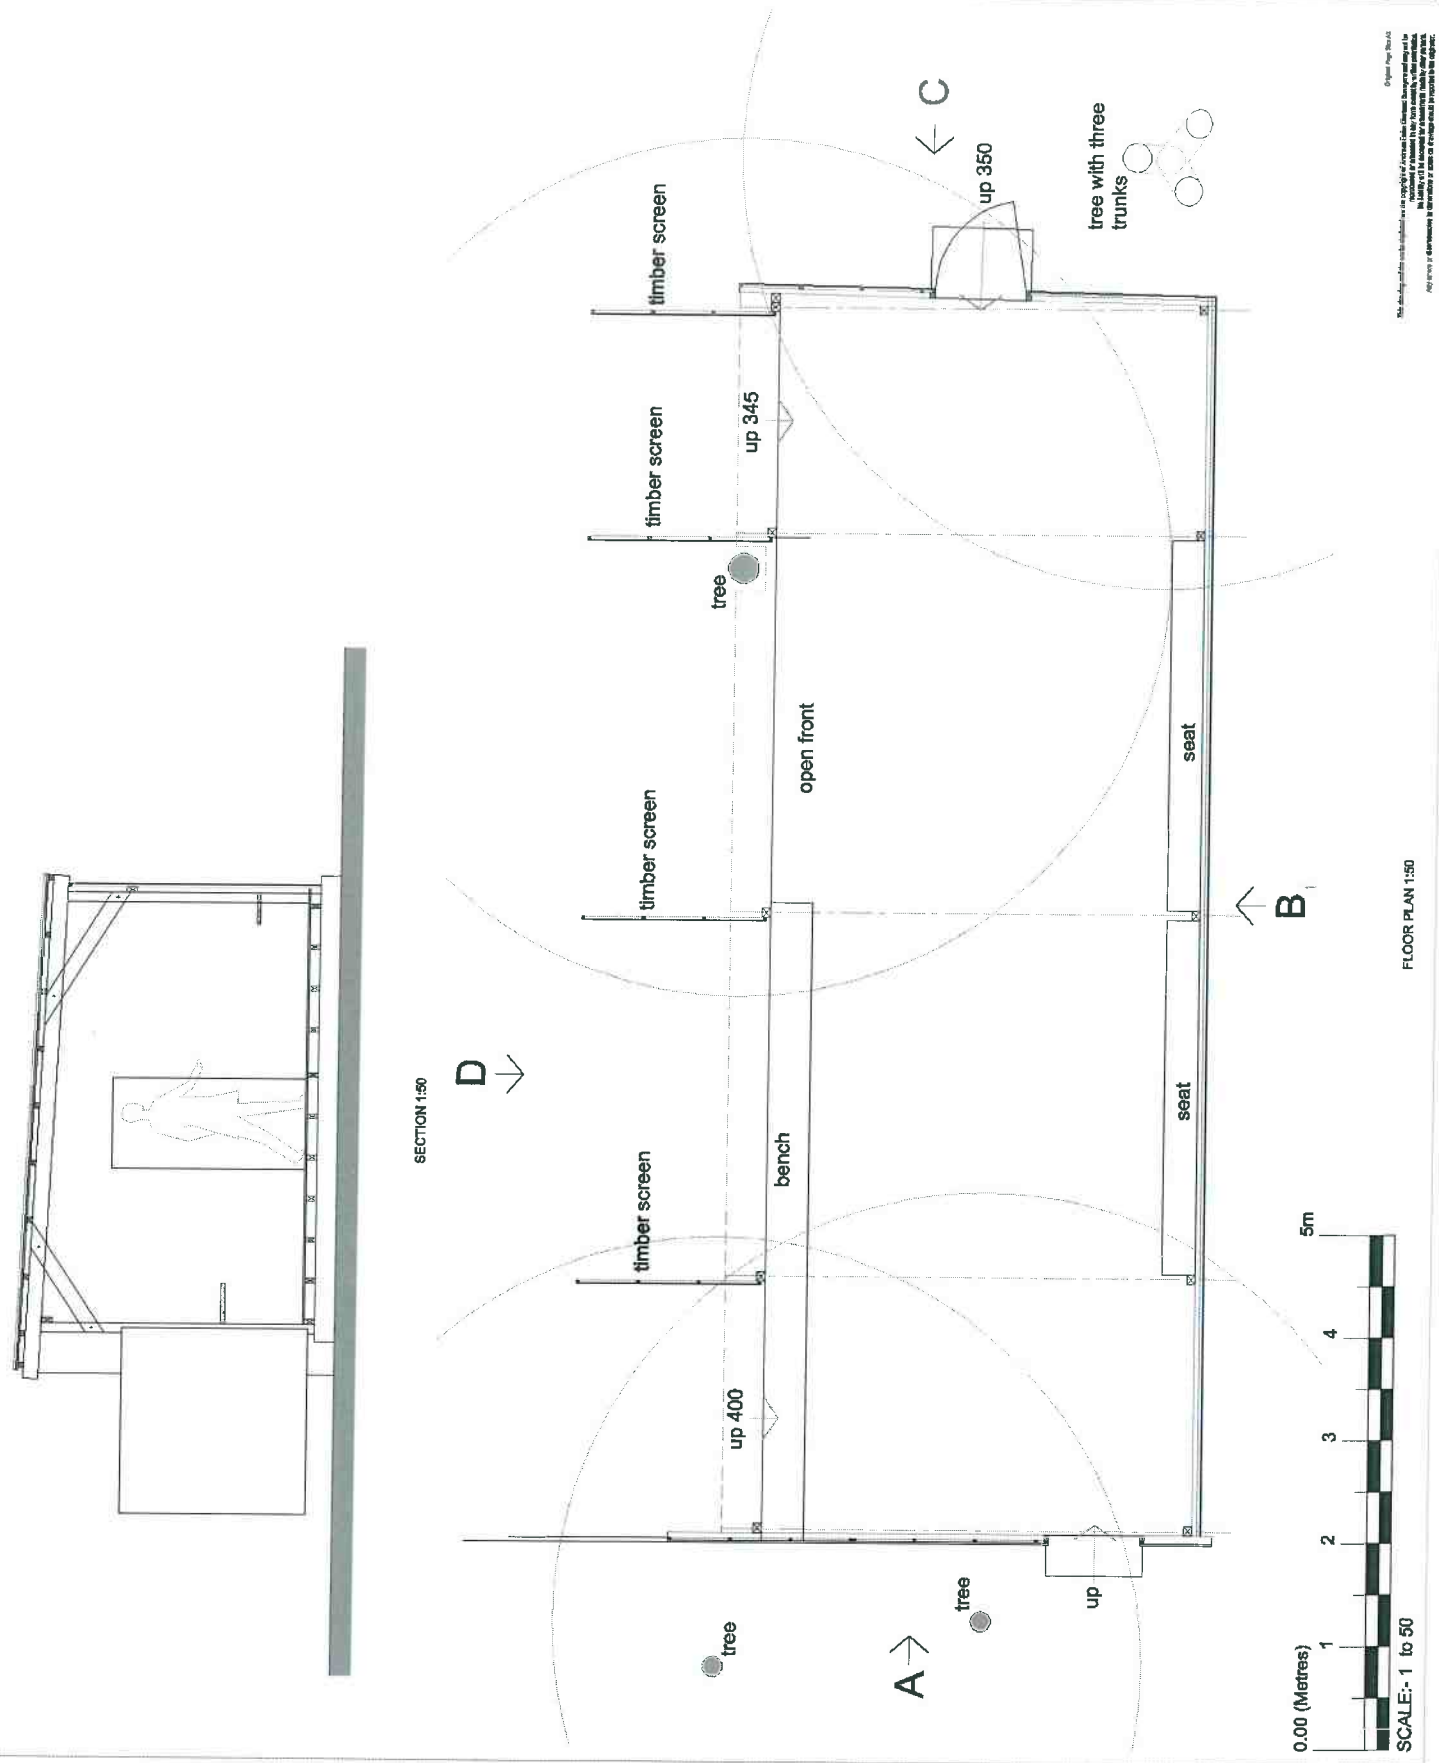


Copyright © 2017 Andrews Eades
 This drawing is the property of Andrews Eades and should not be reproduced or used in any way without the written permission of Andrews Eades. The information is provided for your reference only and is not intended to be used for any other purpose.


Rev	Date	By	Amendments

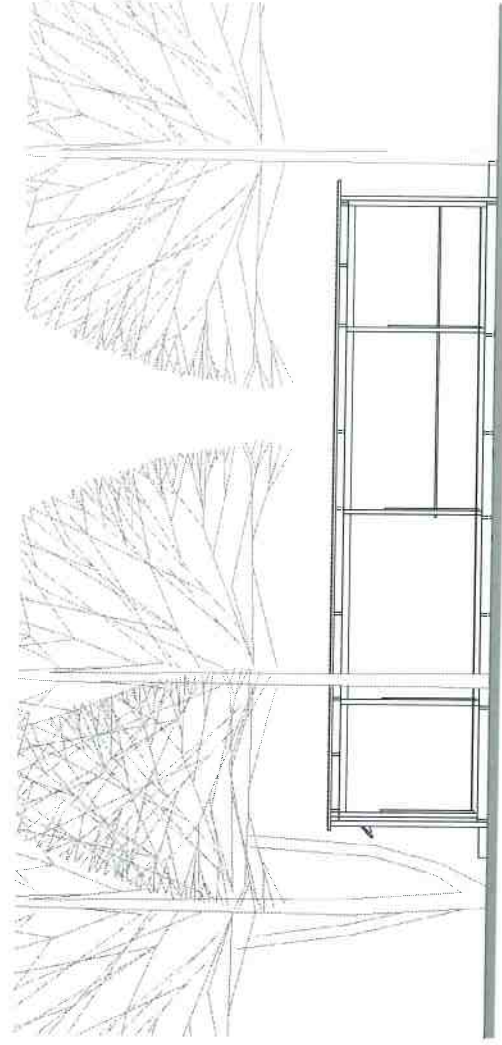


FRONT (OPEN) ELEVATION (D) 1:100

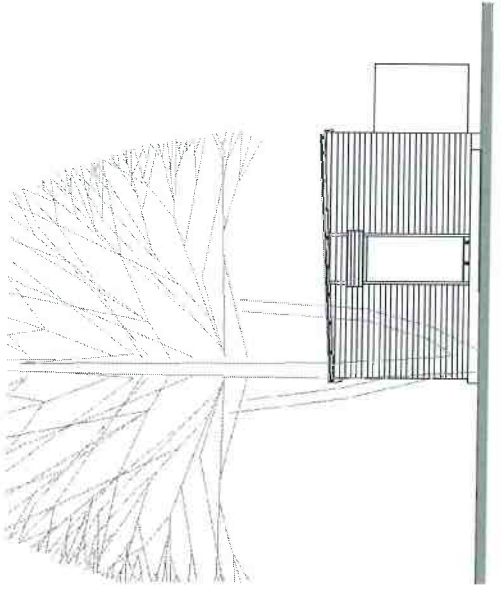


SIDE ELEVATION (D) 1:100

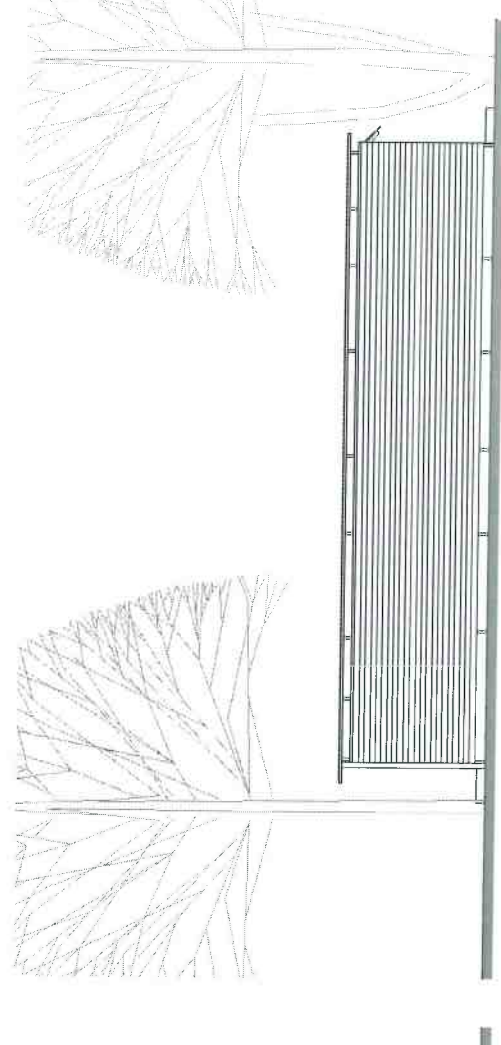

REAR ELEVATION (B) 1:100

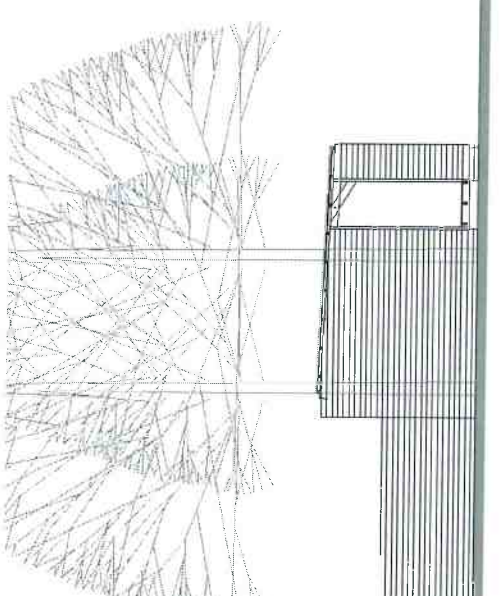

SIDE ELEVATION (A) 1:100

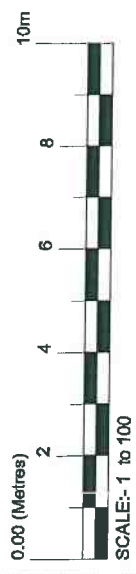

Andrews Eades
Chartered Surveyors
Building Surveying · Quantity Surveying · Architectural Design
20 Cornmarket, Thame, Oxon, OX9 2BL
Telephone: 01844 281222 Fax: 01844 261199
Web: www.andrews-eades.co.uk

Client: Hampden Estate

Job Title: Abridges Grove, Hampden Road WARC

Drawing Title: Survey plan elevations

Scale: 1:50 Date: 23.05.17 Drawn By: nfm
Disc No: 17-658-04 Rev: 1

Copyright © Andrews Eades
This drawing is the work product of Andrews Eades and is the property of Andrews Eades. It is not to be used, copied, or reproduced in any form without the written permission of Andrews Eades. All rights reserved.