


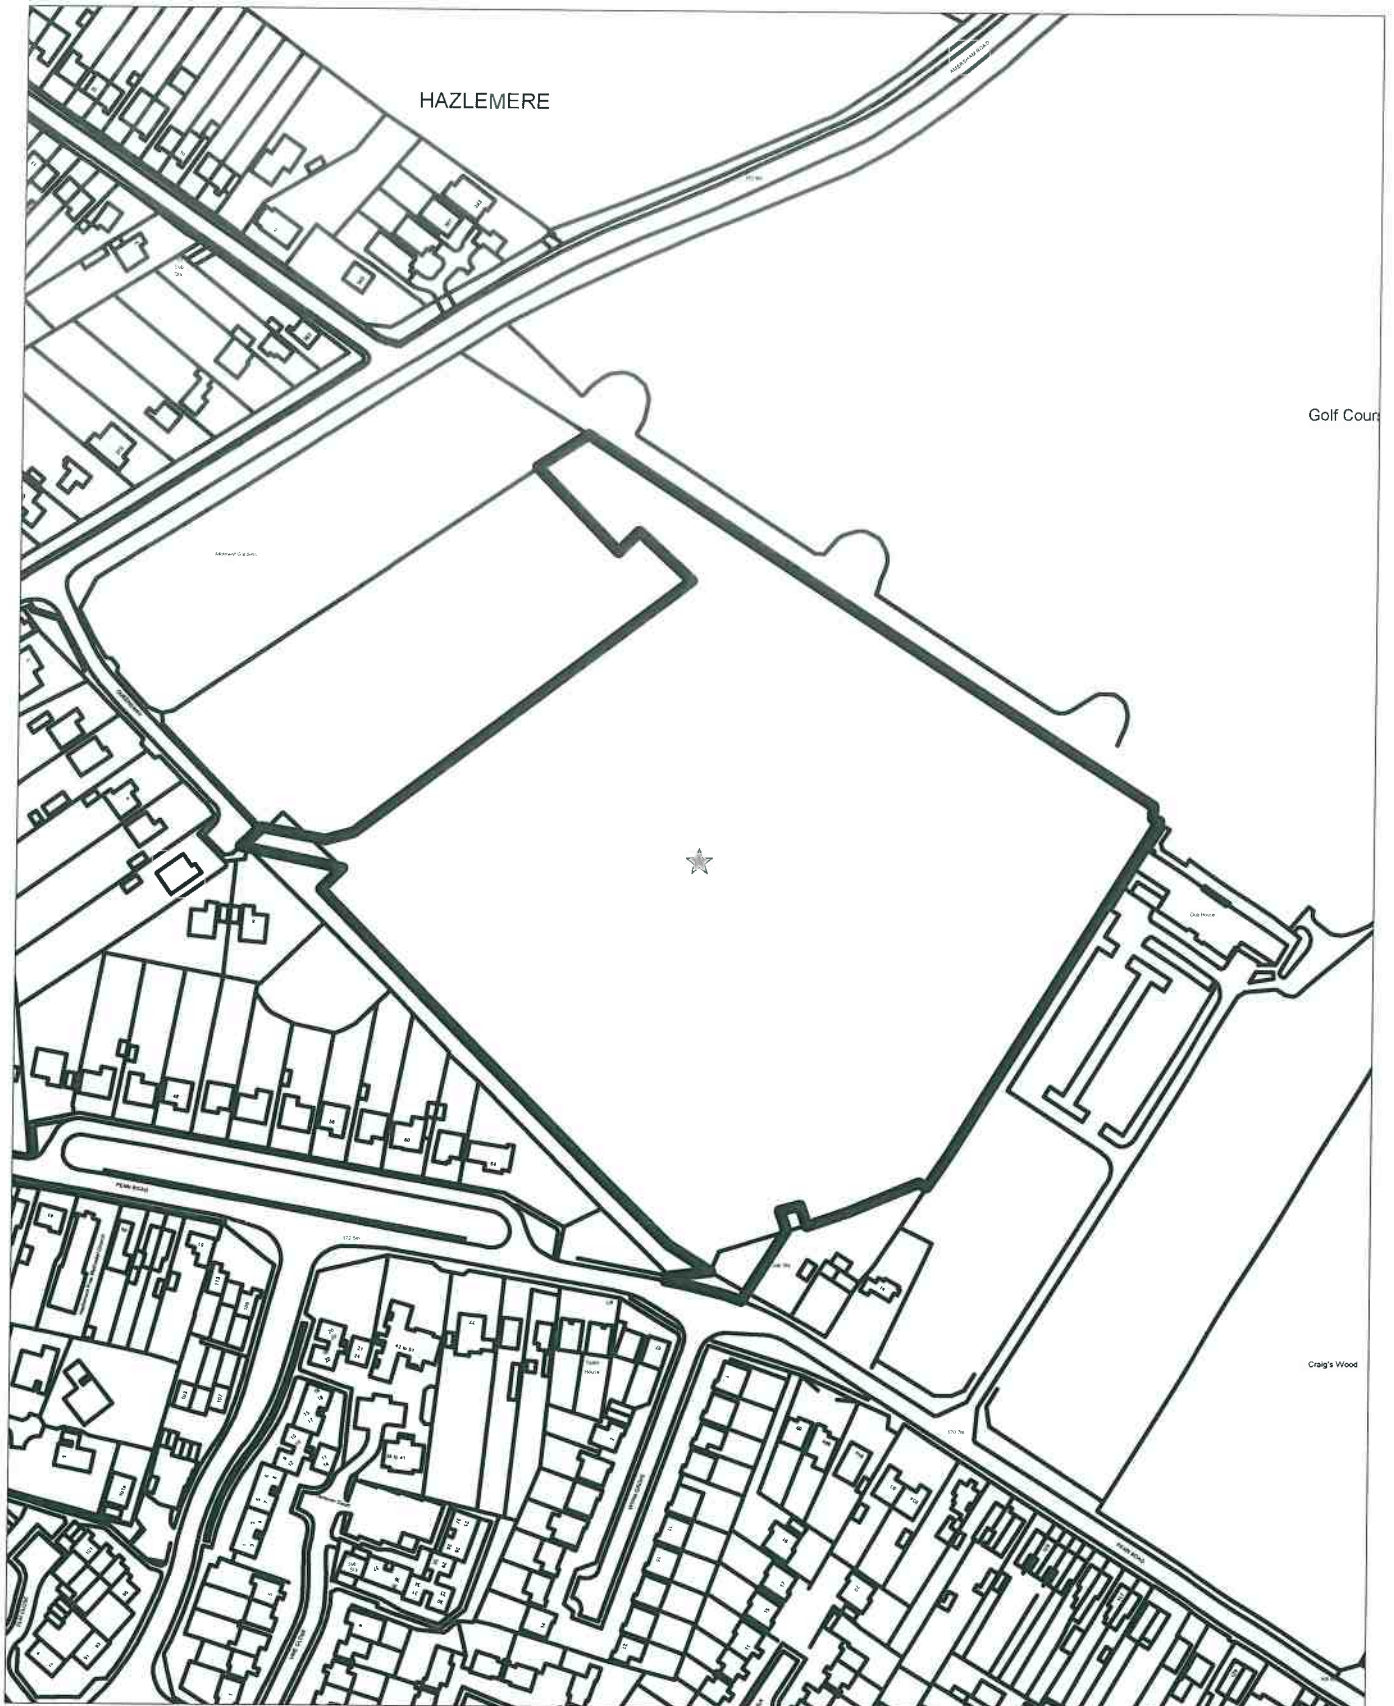


18/08068/FUL  
Scale 1/2500

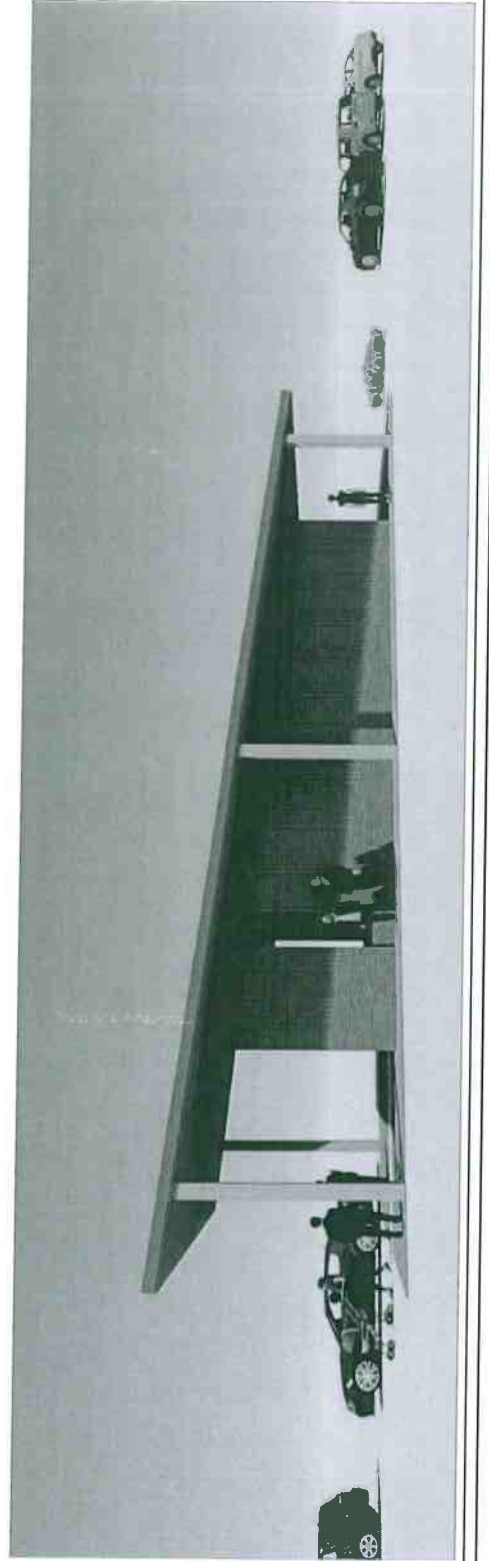

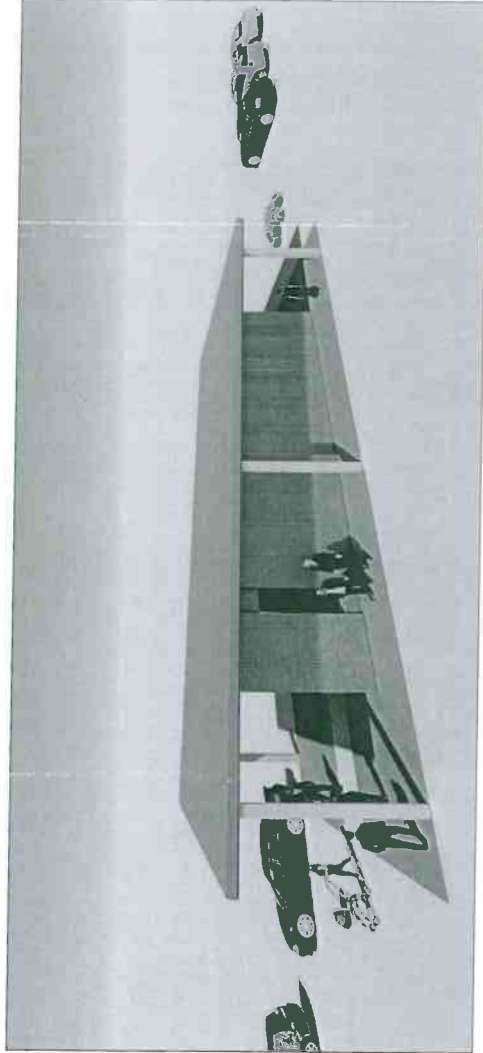

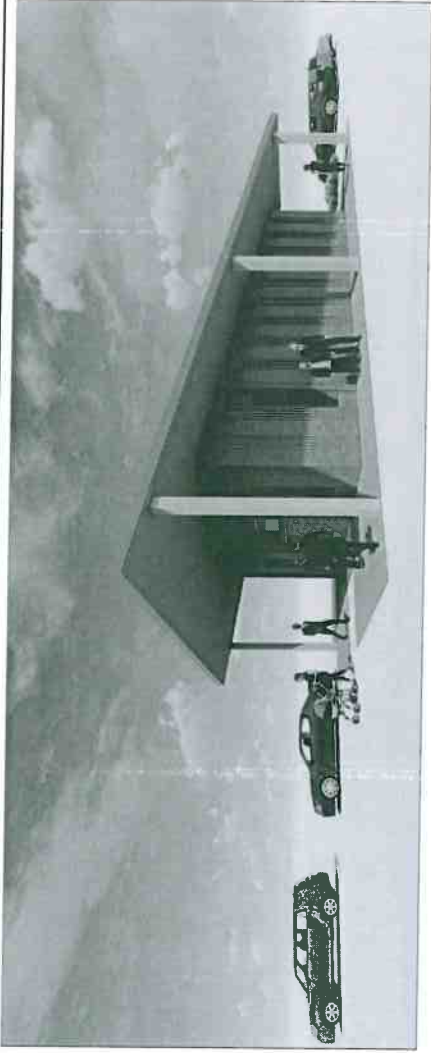

| No. | Date     | Description     | By |
|-----|----------|-----------------|----|
| 04  | 22.07.19 | Design Revision | JR |
| 03  | 17.07.19 | Design Revision | JR |
| 02  | 24.06.19 | Design Revision | JR |
| 01  | 24.06.19 | Design Revision | JR |

CLIENT  
**WYCOMBE DISTRICT COUNCIL**

PROJECT  
**PENW ROAD CEMETERY**

TITLE  
**ADMINISTRATION BUILDING VIEWS**


CDS  
**Building 51**  
 West Park  
 Bedfordshire  
 MK45 4HS  
 Tel: 01225 864387  
 email: info@cds-dev.co.uk  
 web: www.cds-dev.co.uk

Drawn by: Approved by:  
 Sub: MJS @ AT  
 Sheet 1 of 1  
 Drawing Status  
 ISSUED


Drawn No. Date: JULY 2019  
 Drawing No. Rev: **04**

CDS\_WYC\_OMB\_08

CLOSED HOURS

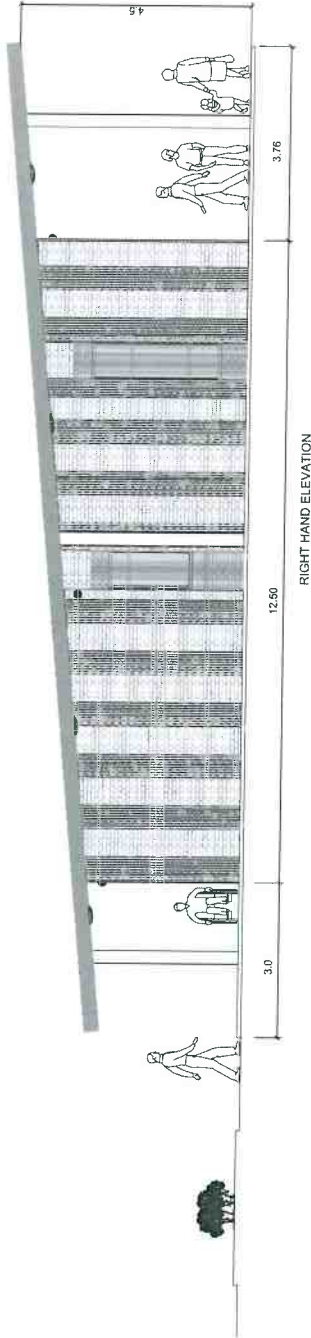

RIGHT HAND ELEVATION

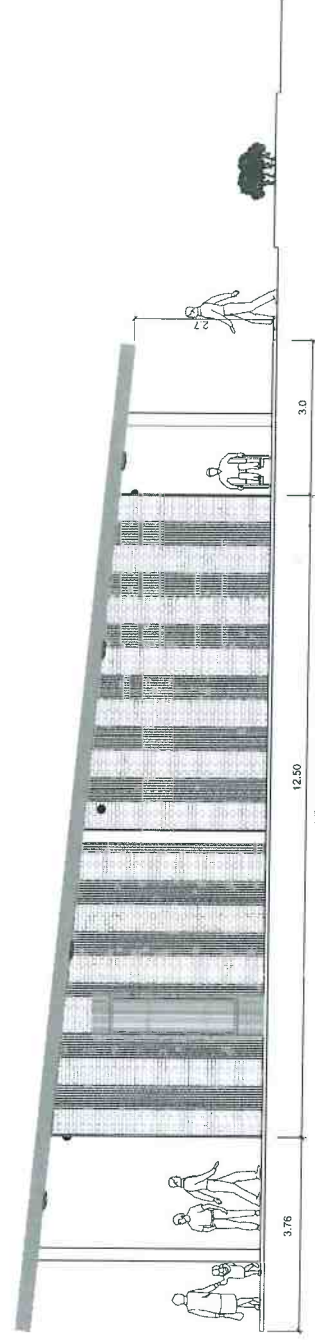

LEFT HAND ELEVATION

EXTERNAL LIGHTING



CCTV CAMERAS



VERTICAL DECORATIVE BRICK (To Avoid Climbing)



TIMBER SCREEN SHUTTER



FRONTAL ROOF HEIGHT - 4.5 M

REAR ROOF HEIGHT - 2.7 M

| No | Date     | Drawn           | Description |
|----|----------|-----------------|-------------|
| 04 | 25.07.19 | Design Revision |             |
| 03 | 11.07.19 | Design Revision |             |
| 02 | 28.06.19 | Design Revision |             |
| 01 | 28.06.19 | Design Revision |             |

CLIENT

WYCOMBE DISTRICT COUNCIL

PROJECT

PENN ROAD CEMETERY

TITLE  
BRICKWORK AND TIMBER SCREEN  
OPTIONS

CDS  
Building 51  
Great Park  
Stoughton  
Bedfordshire  
MK44 4HS  
Tel: 01525 864337  
email: info@cds-dev.co.uk  
web: www.cds-dev.co.uk


**Cemetery Development Services**

Drawn by: Approved by: Drawing Status:  
JJS JJS ISSUED

Scale: 1:50 @ A1 Date: JULY 2019

Drawings No: CDS\_WYCOMBE\_04

Rev: 04

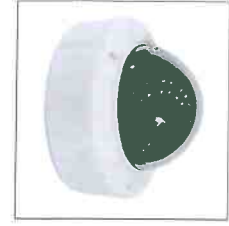

CCTV CAMERA TYPE



VERTICAL DECORATIVE BRICKWORK




TIMBER SCREEN




STEEL FRAME CANTERLIVER WITH TIMBER STRUCTURED ROOFING

OPENED HOURS

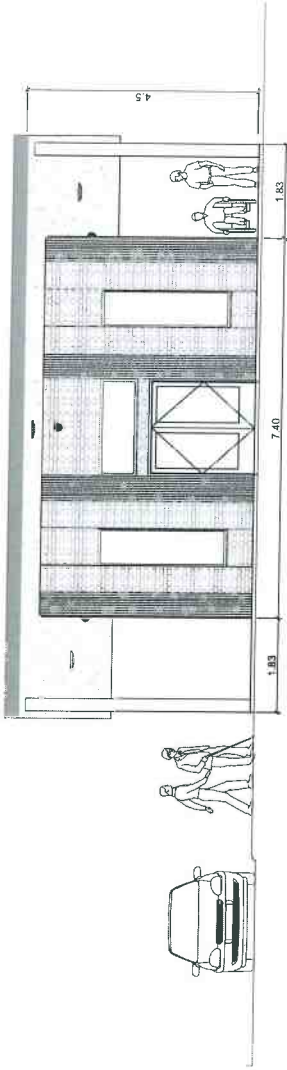

FRONTAL ELEVATION

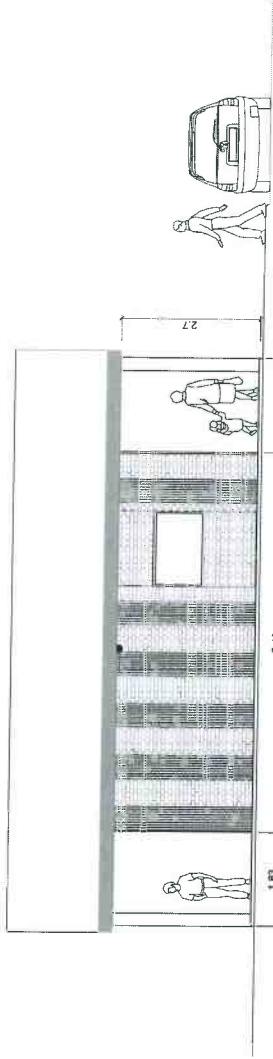

REAR ELEVATION

EXTERNAL LIGHTING

CCTV CAMERAS

VERTICAL DECORATIVE BRICK  
(To Avoid Climbing)

TIMBER SCREEN SHUTTER

FRONTAL ROOF HEIGHT - 4.5 M  
REAR ROOF HEIGHT/SCREEN

| Rev | Date     | Description     | By |
|-----|----------|-----------------|----|
| 04  | 28.07.19 | Design Revision | JB |
| 03  | 19.07.19 | Design Revision | JB |
| 02  | 28.06.19 | Design Revision | JB |
| 01  | 28.06.19 | Design Revision | JB |

WYCOMBE DISTRICT COUNCIL

PROJECT


PENN ROAD CEMETERY

TITLE  
BRICKWORK AND TIMBER SCREEN  
OPTIONS

CDS  
Building 51  
West Park  
Silsoe  
Bedfordshire  
MK45 4HS  
Tel: 01225 664387  
email: info@cds-4ps.co.uk  
web: www.cds-4ps.co.uk

Approved by: Drawing Status: ISSUED FOR CONSTRUCTION  
Scale: 1:50 @ A1  
Sheet: 1 of 1  
Date: JULY 2019

Drawn by: JAS  
Checked by: JAS  
Drawing No: CDS\_WYC\_OMB\_06  
Rev: 04

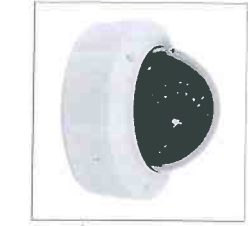

CCTV CAMERA TYPE



VERTICAL DECORATIVE BRICKWORK



TIMBER SCREEN



STEEL FRAME CANTILEVER WITH TIMBER STRUCTURED ROOFING