


18/07933/FUL  
Scale 1/1250

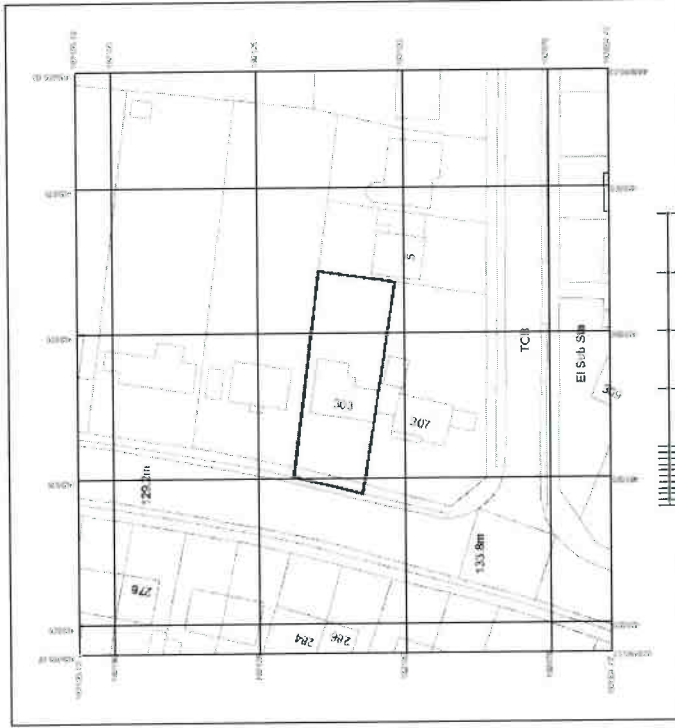



scale bar (metre)

**irfanakram**  
architecture · design

07785 320 348

**CLIENT/SITE:**

303 Desborough Avenue  
High Wycombe,  
Bucks,  
HP11 2TL

**STAGE:**

- 1 Preparation & Brief
- 2 Concept Design
- 3 Developed Design
- 4 Technical Design
- 5 Construction
- 6 Handover

**DRAWING:**

Location Plan

**SCALE:**  
as labelled  
(A4)


**DATE:**

June 2018


**DRAWING NO.**

**R224.01**


Copyright © Irifanakram Architects  
 All rights reserved. No part of this document may be reproduced, stored in a retrieval system, or transmitted in any form or by any means, electronic, mechanical, photocopying, recording, or by any information storage and retrieval system, without the prior written permission of Irifanakram Architects.

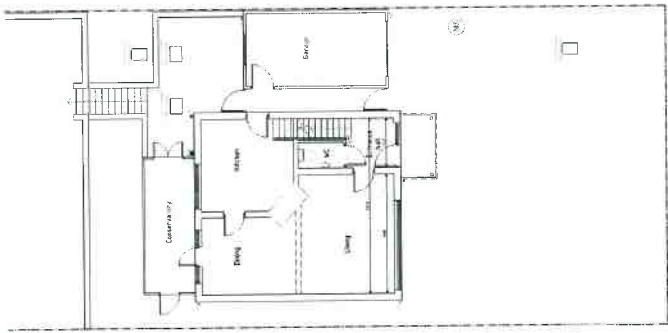

OLYMPIQUE AVENUE  
 ground floor plan - 1:100

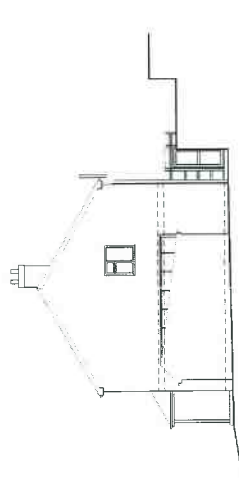


side elevation - 1:100

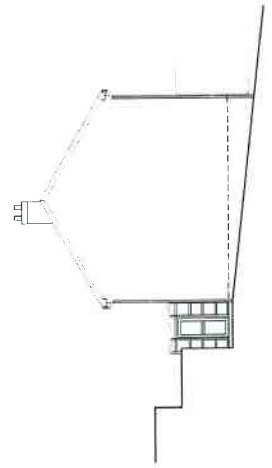


side elevation - 1:100




first floor plan - 1:100

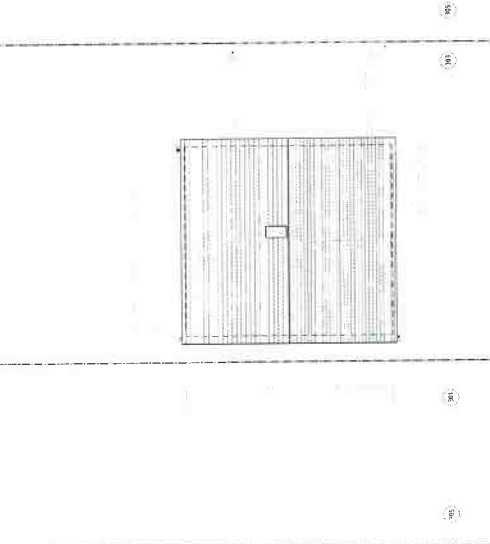

roof plan - 1:100

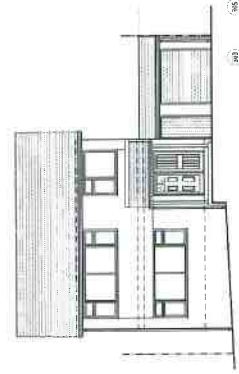

front elevation - 1:100

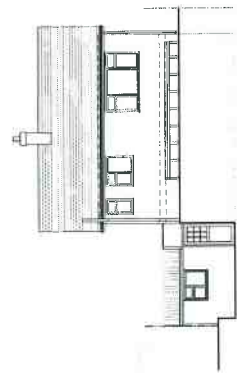






rear elevation - 1:100

**irfanakram**  
 ARCHITECTURE DESIGN

(7785) 320-348

CLIENT/SITE	STAGE	DATE	DRAWING NO.
1. Preparation & Brief	4. Technical Design	June 2018	R224.02
2. Concept Design	5. Construction		
3. Developed Design	6. Handover		

DRAWING: Section Floor Plans & Elevations  
 SCALE: as indicated  
 DATE: June 2018  
 DRAWING NO: R224.02

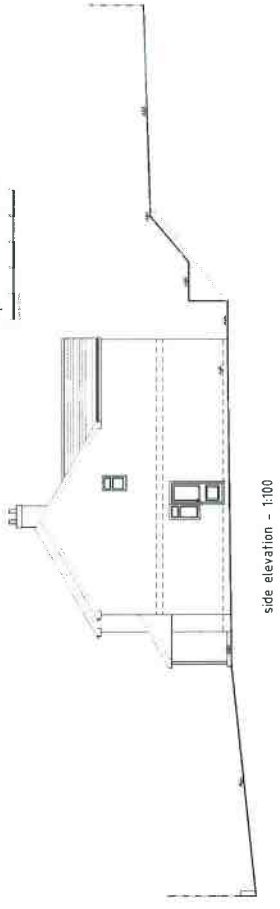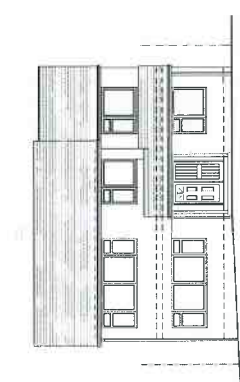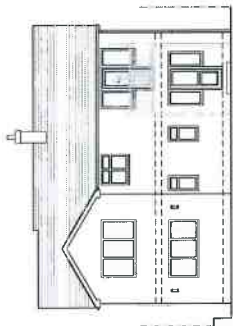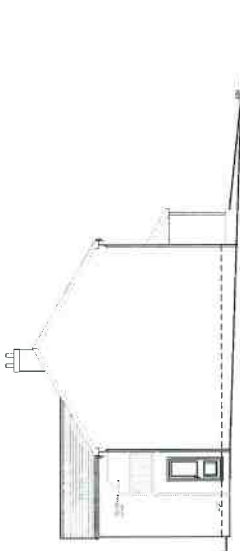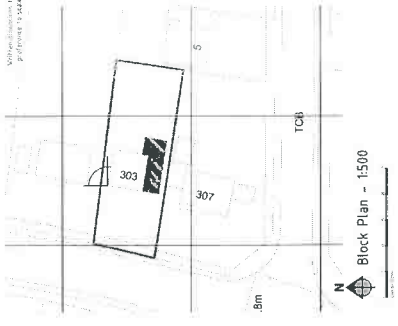





Approx. GIA:  
 Flat 1 - 1 Bed Flat (39 sqm / 419 sq ft)  
 Flat 2 - 1 Bed Flat (38 sqm / 409 sq ft)  
 Flat 3 - 2 Bed Flat (78 sqm / 839 sq ft)

1. 2.3.4. 5. 6. 7. 

**irfanakram**  
 ARCHITECTURE DESIGN

CLIENT/SITE: STAGE: 1 Preparation & Brief 2 Concept Design 3 Detailed Design 4 Technical Design 5 Construction 6 Handover 7 Ongoing Maintenance  
 PROJECT NO: 224/04E  
 DATE: June 2020  
 DRAWING NO: R224\_04E  
 PREPARED BY: [Name]  
 CHECKED BY: [Name]  
 APPROVED BY: [Name]

Copyright © Irfanankram Architecture  
 All drawings and contents in this book are  
 the property of Irfanankram Architecture and  
 shall not be reproduced, stored in a retrieval  
 system, or transmitted in any form or by any  
 means, electronic, mechanical, photocopying,  
 recording, or by any information storage and  
 retrieval system, without prior written  
 permission from Irfanankram Architecture.

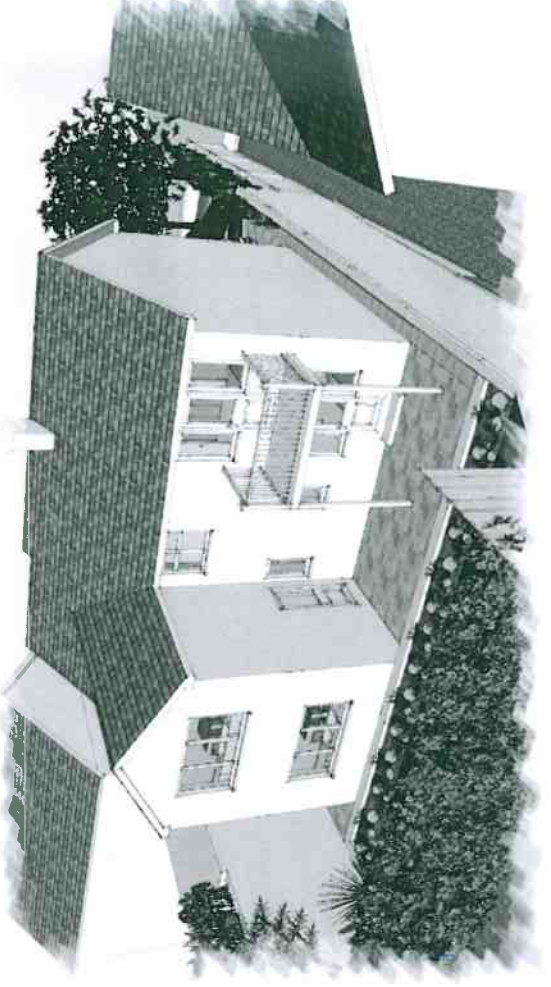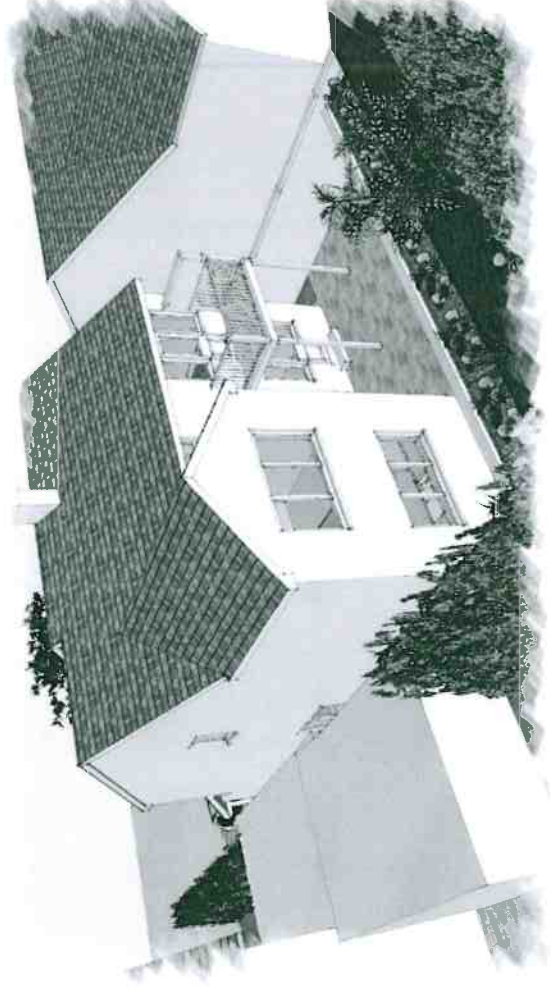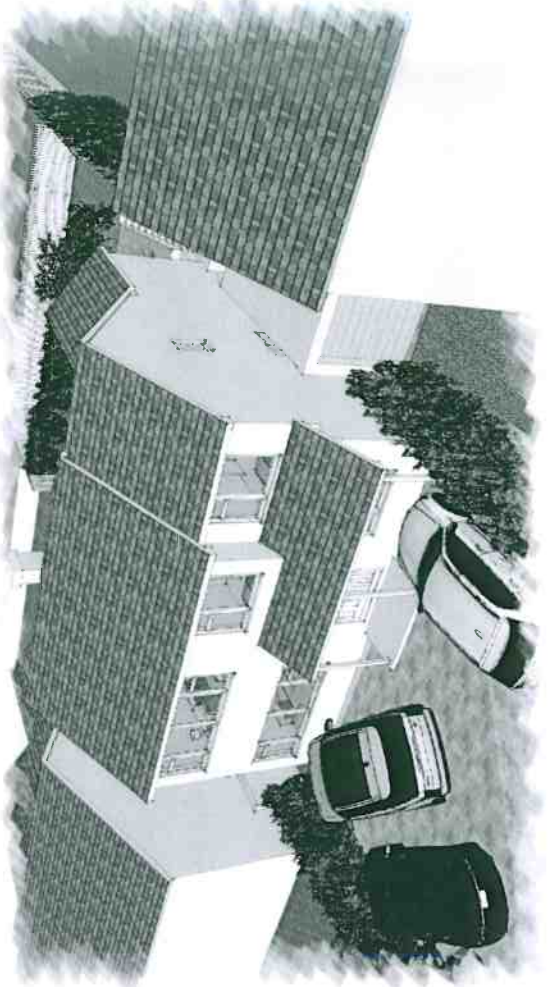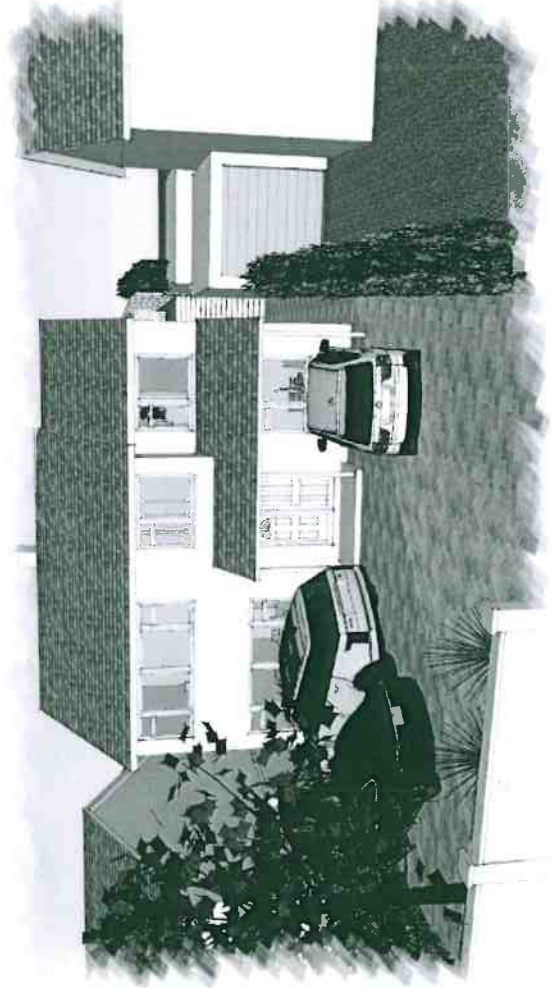

**irfanankram**  
 ARCHITECTURE DESIGN

(7785) 320 316

CLIENT/SITE  
 Mr. & Mrs. Anurag  
 100, 101, 102  
 10/1/20

DRAWING  
 2D Residential Floor  
 (As First Scheme)

SCALE  
 as shown

DATE  
 Nov 2018

DRAWING NO.  
 R224.07

STAGE  
 1 Preparation & Brief  
 2 Concept Design  
 3 Developed Design

4 Technical Design  
 5 Construction  
 6 Finisher

4  
 5  
 6