




19/06000/FUL  
Scale 1/1250

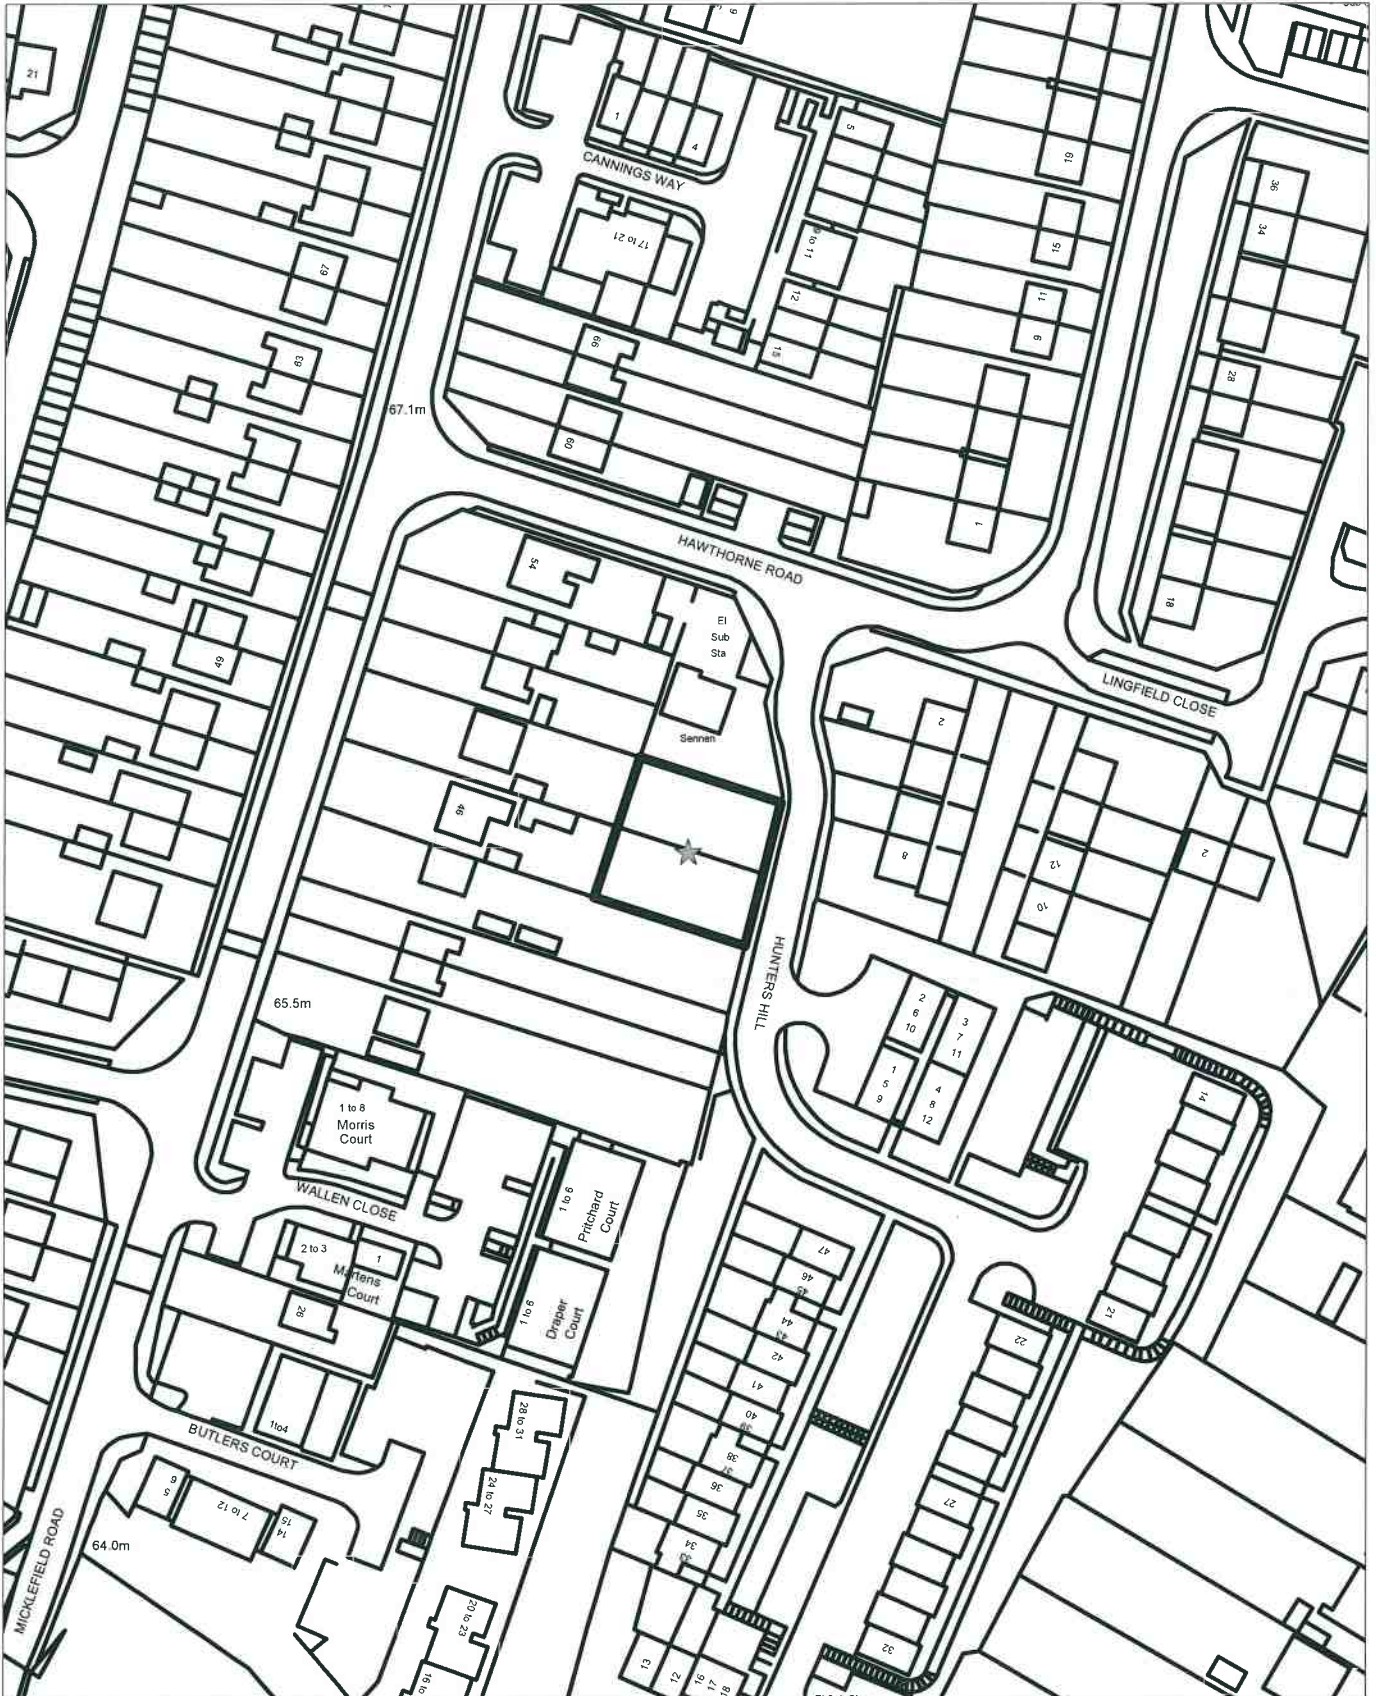


SCALE 1:1500 0 1m 2 3 4 5 6 7 8 9 10m

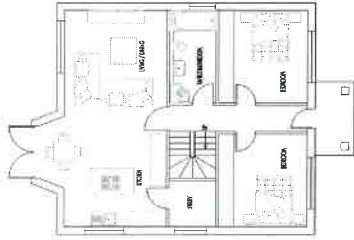


PROPOSED GROUND FLOOR PLAN 1:100

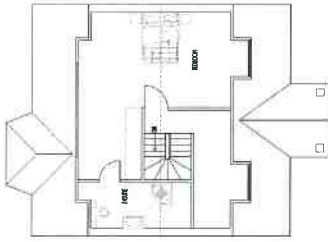

PROPOSED 1ST FLOOR PLAN 1:100

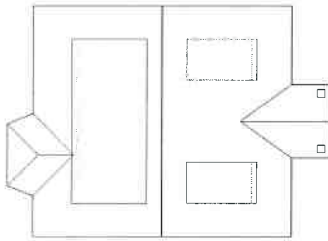

PROPOSED ROOF PLAN 1:100

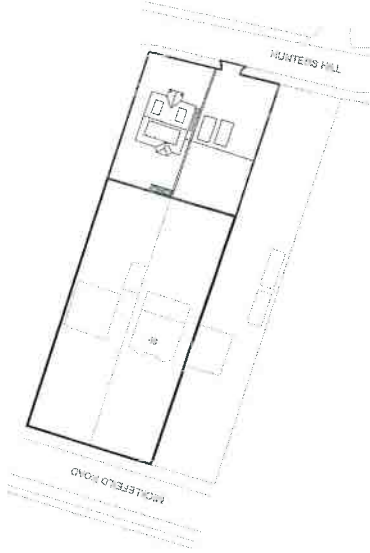


SITE PLAN 1:500



LOCATION PLAN 1:250

SCALE 1:200 0 2m 4 6 8 10 12 14 16 18 20m

 


SITE PLAN 1:500




EXISTING FIRE SECTION 1:100




PROPOSED FRONT ELEVATION 1:100

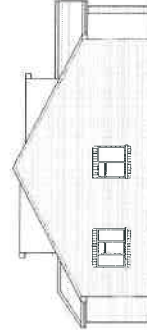

PROPOSED SIDE ELEVATION 1:100

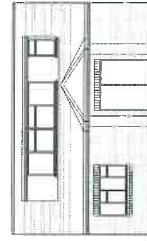

PROPOSED REAR ELEVATION 1:100

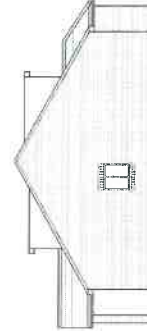

PROPOSED SIDE ELEVATION 1:100

SCALE 1:1500 0 5m 10 15 20 25 30 35 40 45 50m

**LANDMARK GROUP**  
 100 BELLAIR STREET, BELLAIR VIC 3185  
 TEL: 03 9594 2200  
 EMAIL: INFO@LANDMARKGROUP.COM.AU

**CLIENT / JOB ADDRESS:**  
 MR SAMUEL  
 40 WICKFIELD ROAD  
 HIGH WYCOMBE  
 PERTH

**SCALE 1:100**  
 DRAWN BY: SSG/SG  
 DATE: 14/03/2019  
 CHECKED BY: JHM  
 DRAWING NO.: 52/14/2019

**DESCRIPTION:**  
 SECTION OF SINGLE DWELLING AND  
 REAR OF 40 WICKFIELD ROAD

**REVISION**

REVISION	DESCRIPTION	DRAWN BY	DATE
A	LOCATION PLAN AND SITE PLAN AMENDED	SG	06/05/19

**NOTE:** ALL MEASUREMENTS TO BE CHECKED ON SITE AND NOT SOLELY FROM THIS DRAWING. ANY DISCREPANCIES TO BE REPORTED TO LANDMARK GROUP IMMEDIATELY UPON IDENTIFICATION TO BE WORKED TO THE LATEST REVISION. ALL WORK TO BE CHECKED BY THE ARCHITECT PRIOR TO BEING USED FOR CONSTRUCTION. THE ARCHITECT SHALL BE RESPONSIBLE FOR THE ACCURACY OF ALL DIMENSIONS AND LEVELS. 

**DISCLAIMER:**  
 THESE ARE THE PLANNING DRAWINGS AND SHOULD NOT BE USED FOR ANY OTHER PURPOSES WITHOUT THE ARCHITECT'S PERMISSION. THE ARCHITECT'S LIABILITY IS LIMITED TO THE BUILDING CONTRACT ONLY. THE ARCHITECT'S LIABILITY IS LIMITED TO THE BUILDING CONTRACT ONLY.

**REGISTERED ARCHITECT:**  
 JAMES HAMILTON  
 RIBA #11111111  
 Chartered Practitioner

SCALE 1:200 0 10m 20 30 40 50 60 70 80 90 100 110 120m

**REGISTERED ARCHITECT:**  
 JAMES HAMILTON  
 RIBA #11111111  
 Chartered Practitioner

**REGISTERED ARCHITECT:**  
 JAMES HAMILTON  
 RIBA #11111111  
 Chartered Practitioner