


Kingsmead Revised Scheme with reduced numbers - *proposed* pre-application - April 2018
 Schedule of Accommodation

	1 Bedroom Flat	2 Bedroom Flat	Totals
Ground floor	3	2	5
First Floor	3	2	5
Second Floor	-	4	4
Totals	6	8	14


WOC have confirmed that 70% of the site is in zone A and 30% of the site is in zone B for the purposes of the following requirements. The reduced site is understood to be fully in zone A.

Zone A	1 per unit	1.5 per unit	Total
total required	6	12	18

18/07114 / Ful
 PERMITTED SCHEME

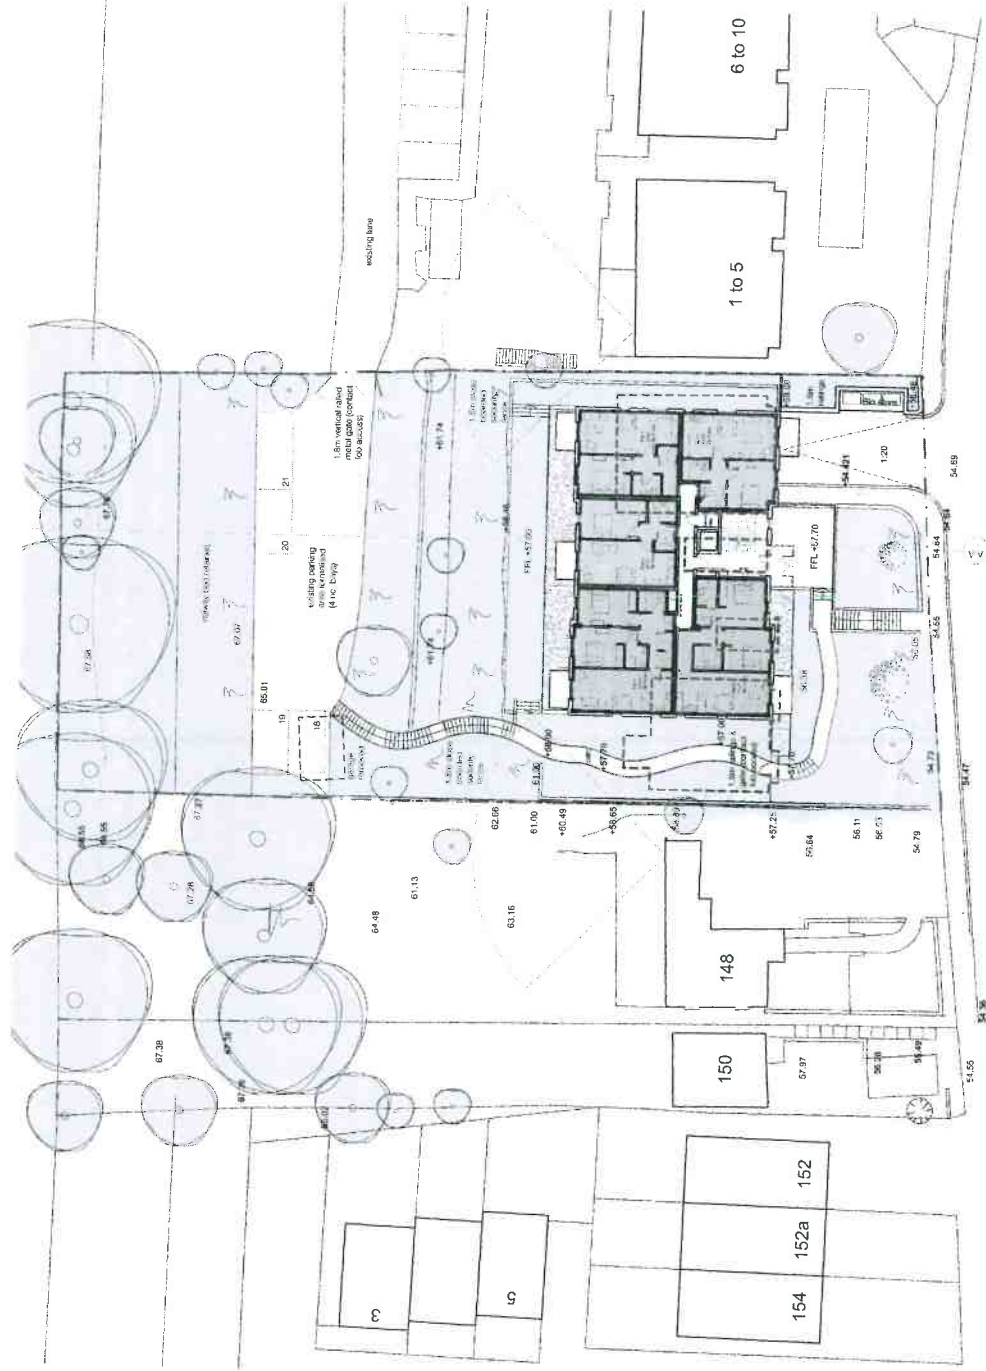

PROPOSED SITE PLAN

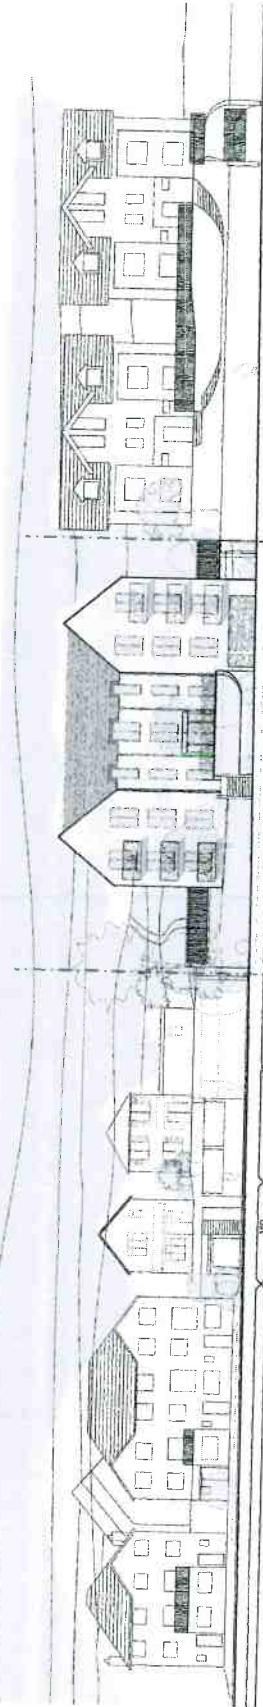

PROPOSED STREET ELEVATION



Legend
 1 Bed
 2 Bed



Scale
 1:200

DATE: 28.02.2018
 DRAWN BY: [Name]
 CHECKED BY: [Name]
 SCALE: 1:200
 SHEET: A1

KINGSMEAD ROAD, HIGH WYCOMBE
 PROPOSED SITE PLAN & STREET SCENE
 DATE: MARCH 18
 SHEET: A1



