


Amendments		
Revision	Comment	Date
Key		
	Kitchen	
	Bar	
	Fire Exit	
	Fire Exit Stairs	
	Fire Extinguishers	
	Fire Detectors	
CDM Risk Assessment Details		
CDM File No. N/A	Assessed By JM	Date N/A
<small>Figured dimensions are to be followed in preference to dimensions scaled from drawing. All dimensions to be checked on site by Contractor, and such dimensions to be his responsibility. Drawing errors and omissions to be reported to Contract Administrator.</small>		
Client Alan Dougard		
Job Title Bury Farm Equestrian Centre		
Drawing Title		
Ground Floor Plan		
Scale NTS	Date 01/08/11	
Drawn by JM	Checked by	
Job No: 11032 Draw No: KS/11032/G		

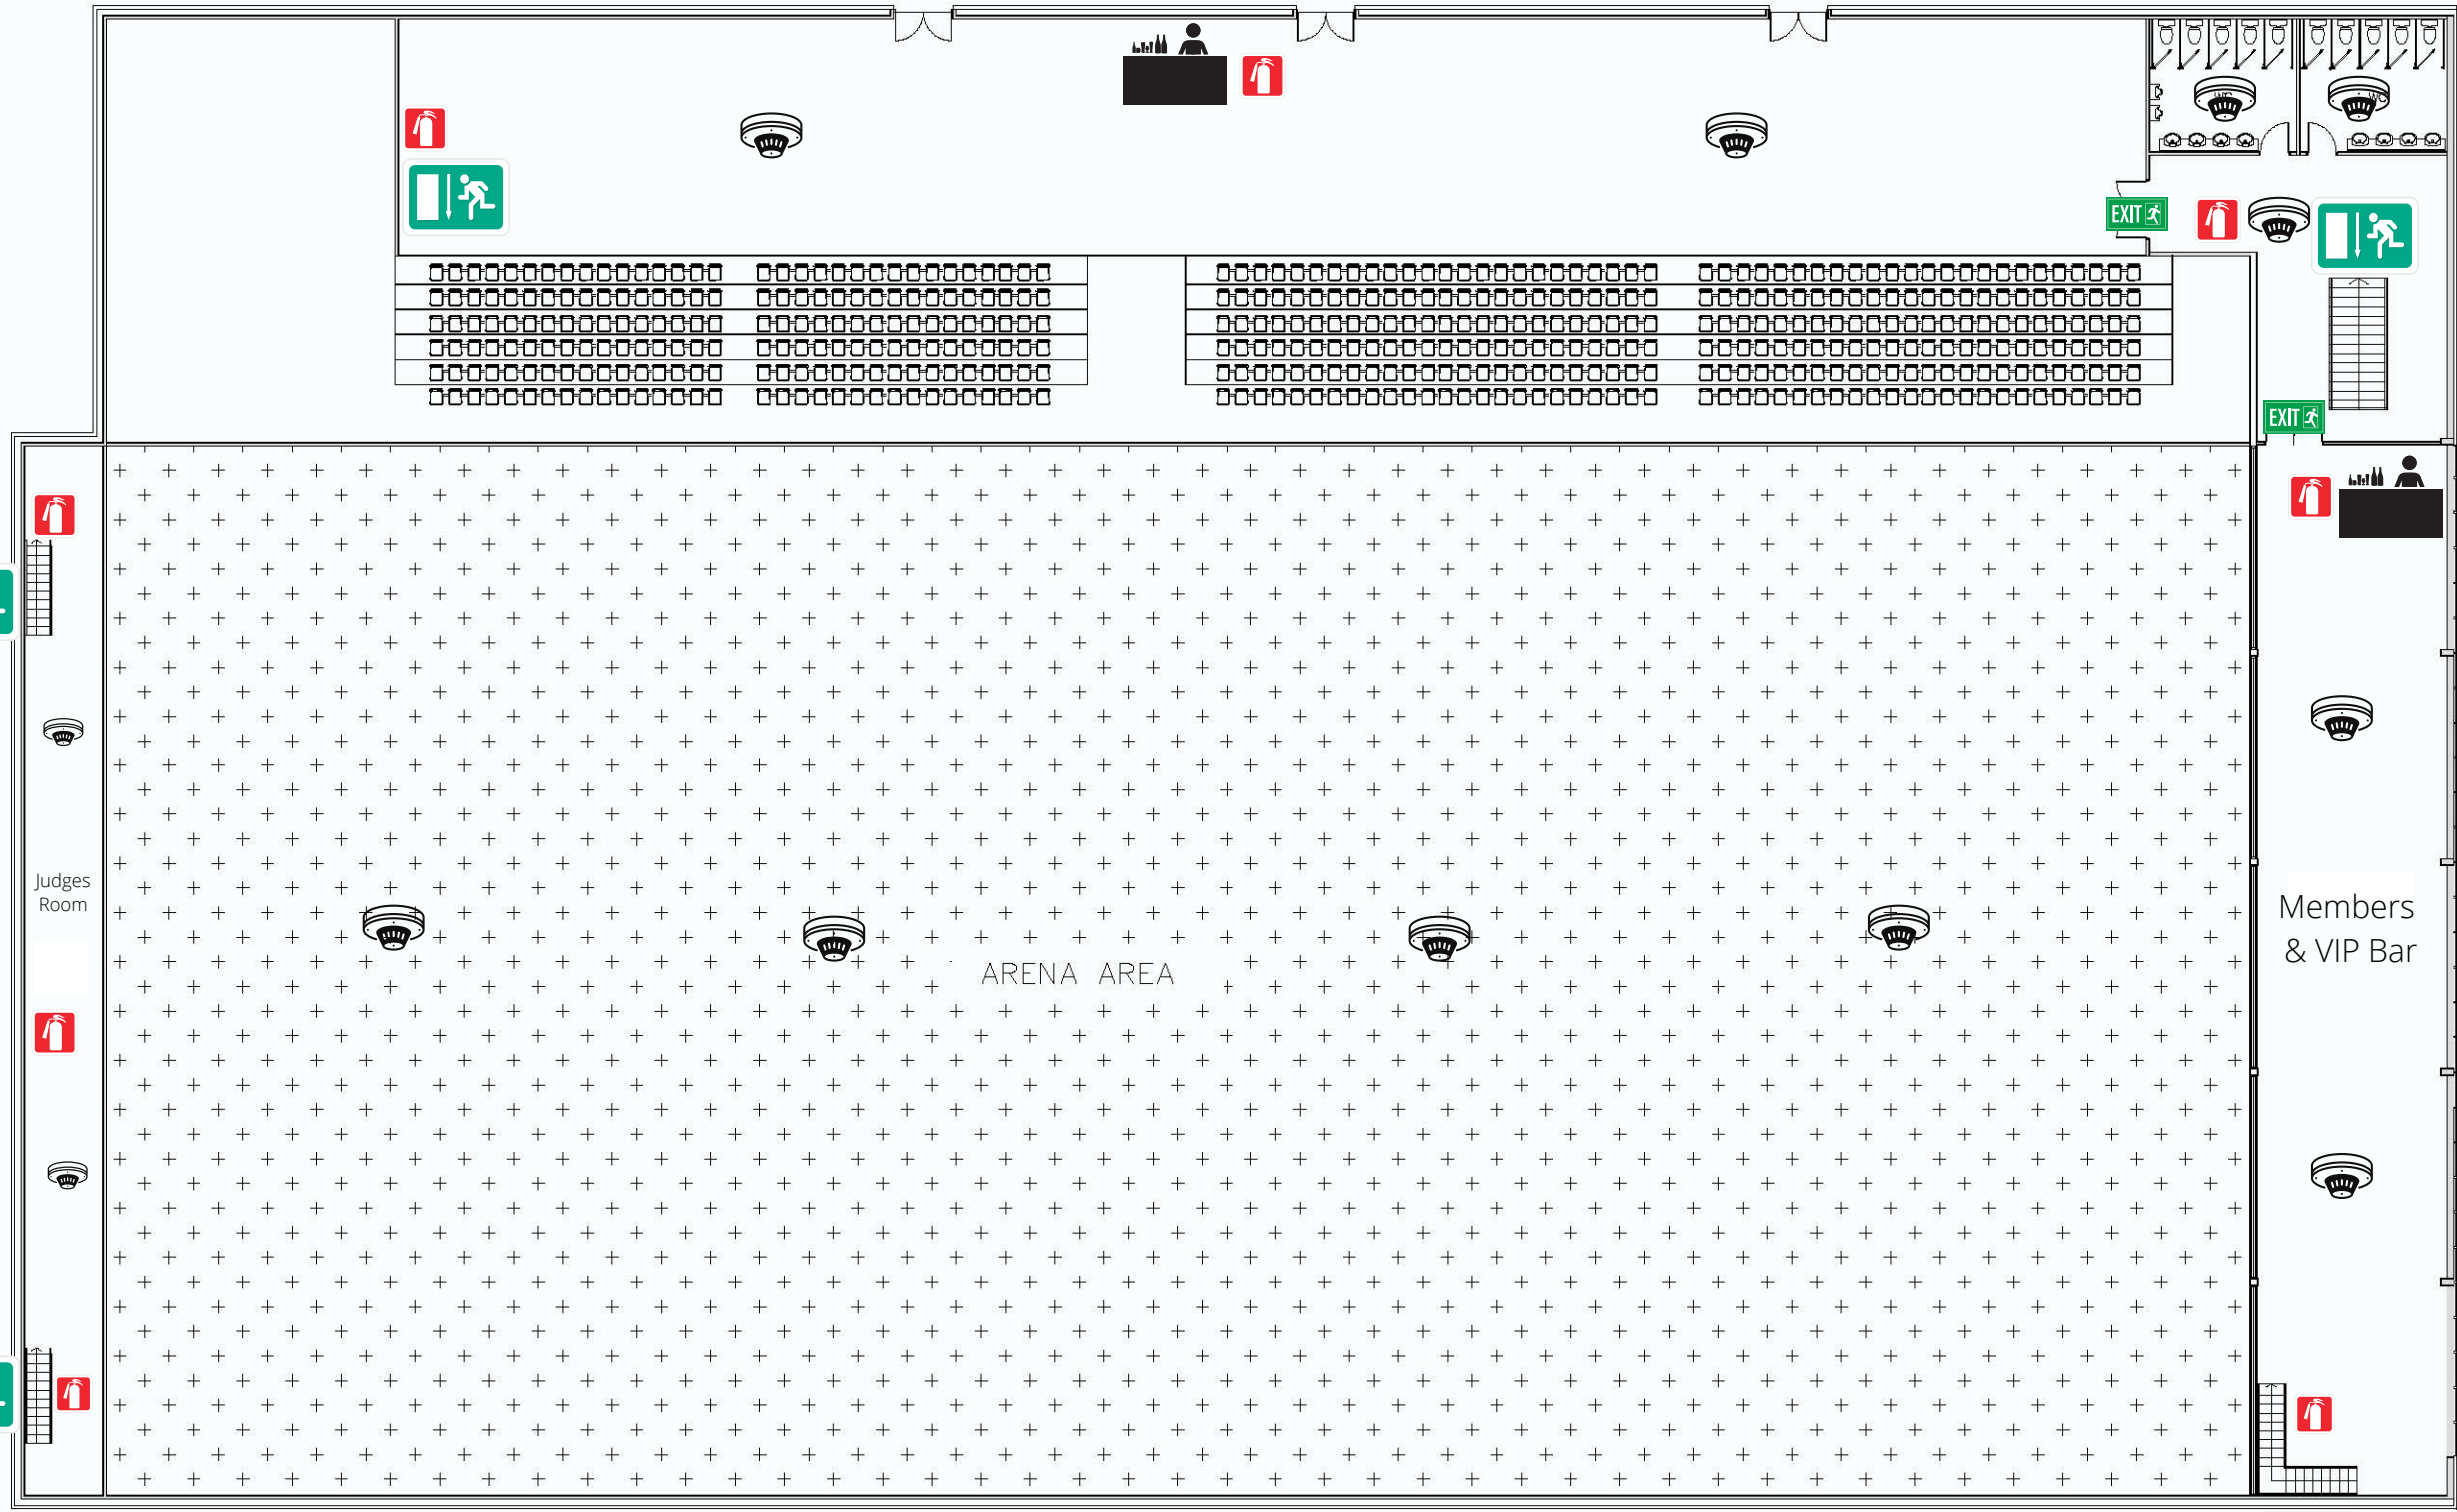

FIRST FLOOR

Amendments		
Revision	Comment	Date

CDM Risk Assessment Details		
CDM File No.	Assessed by	Date
N/A	JM	N/A

Figured dimensions are to be followed in preference to dimensions scaled from drawing. All dimensions to be checked on site by Contractor, and such dimensions to be his responsibility. Drawing errors and omissions to be reported to Contract Administrator.

Client
Alan Dougard

Job Title
Bury Form Equestrian Centre

Drawing Title
First Floor Plan

Scale NTS	Date 01/08/11
Drawn by JM	Checked by

Job No: 11032	Dwg No: KS/11032/F
------------------	-----------------------

