




Appendix 3

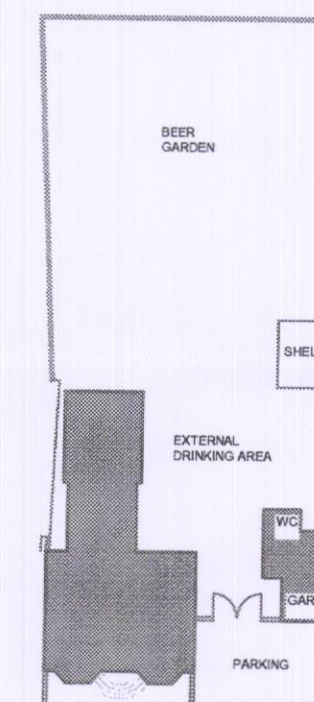

- KEY**
- ⊕ SMOKE DETECTOR
 - ⊖ WATER EXTINGUISHER
 - ⊙ FOAM EXTINGUISHER
 - ⊗ CO2 EXTINGUISHER
 - ⊠ CIGARETTE VENDING MACHINE

REV	DATE	DETAILS	DRAWN

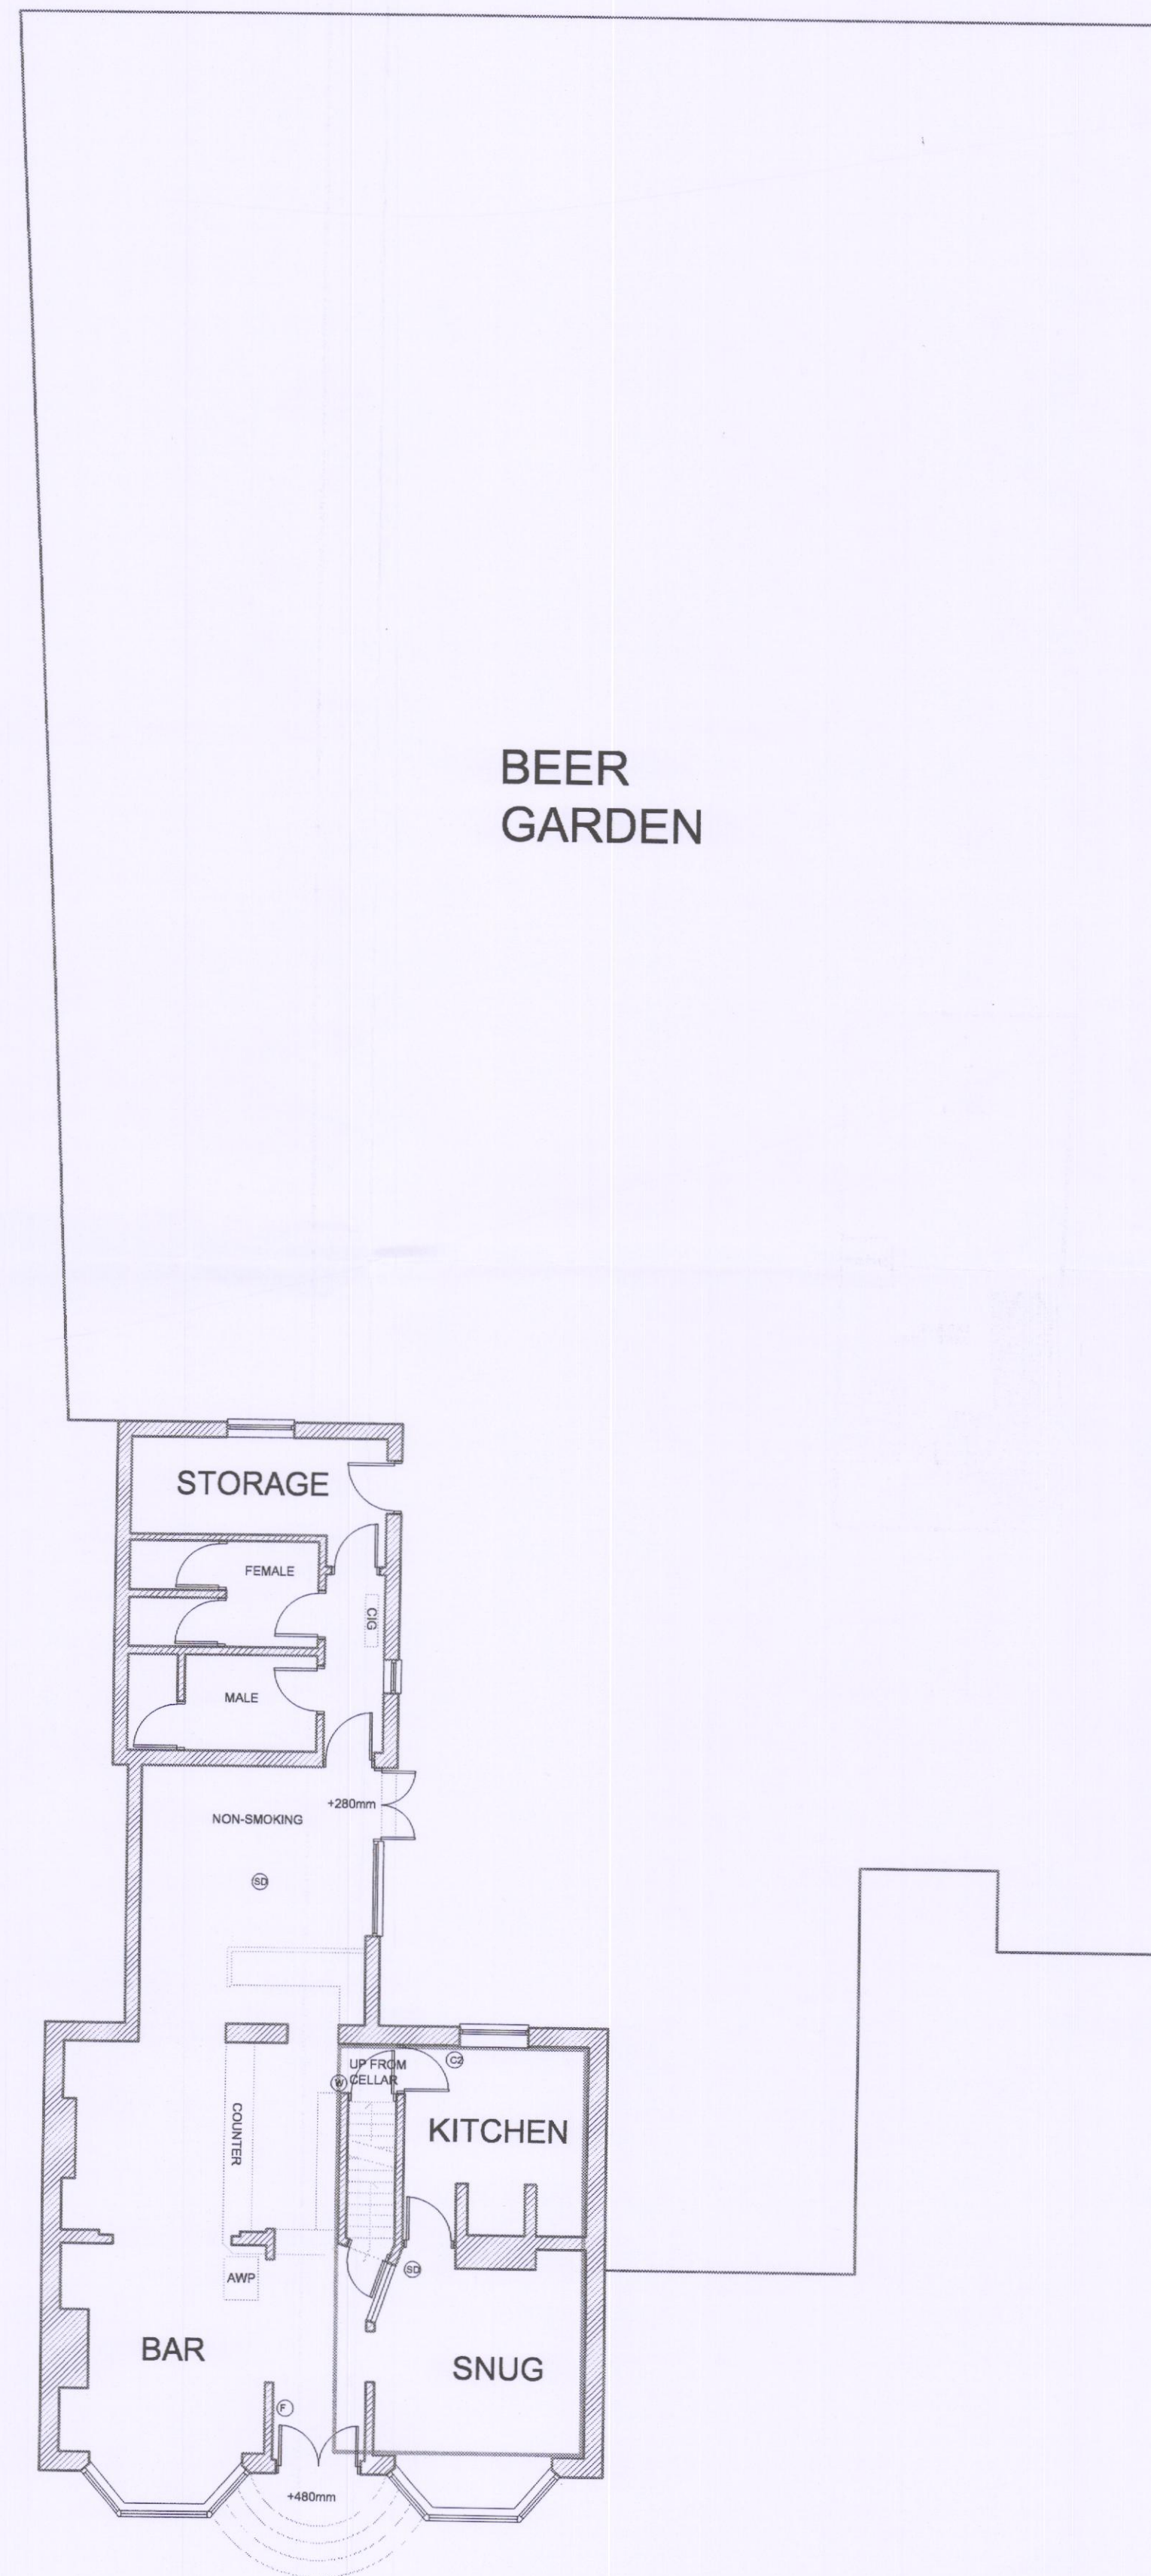

ROMANS

Surveyors

4 KING STREET LANE, WINNERSH, BERKSHIRE, RG41 5AS.
TELEPHONE: 0118 936 6699

35 THE AVENUE, SOUTHAMPTON, HAMPSHIRE, SO17 1XN.
TELEPHONE: 02380 850110

84 HEATH ROAD, TWICKENHAM, MIDDLESEX, TW1 4BW.
TELEPHONE: 0208 288 0330

E-MAIL: ROMANS@ROMANS.CO.UK
WWW. ROMANS.CO.UK

ON BEHALF OF

PUNCH TAVERNS

PROJECT TITLE



Queen & Albert
24 The Green
Woburn Green
HP10 0EJ

DRAWING TITLE	SCALE
Existing Floor Plans	1:100
	DATE
	30.04.05
DRAWN	CHECKED
PLT	JDS
DWGS NO.	REV
outlet number 001	

ROMANS SURVEYORS ARE PART OF THE ROMANS GROUP INCORPORATING:

COMMERCIAL SURVEYORS	ARCHITECTURAL
LAND & NEW HOMES	FLOWER IFA
LETTINGS RESIDENTIAL	RELOCATIONS

OUTLET NO.
512283

ISO 9001