


APPENDIX 3

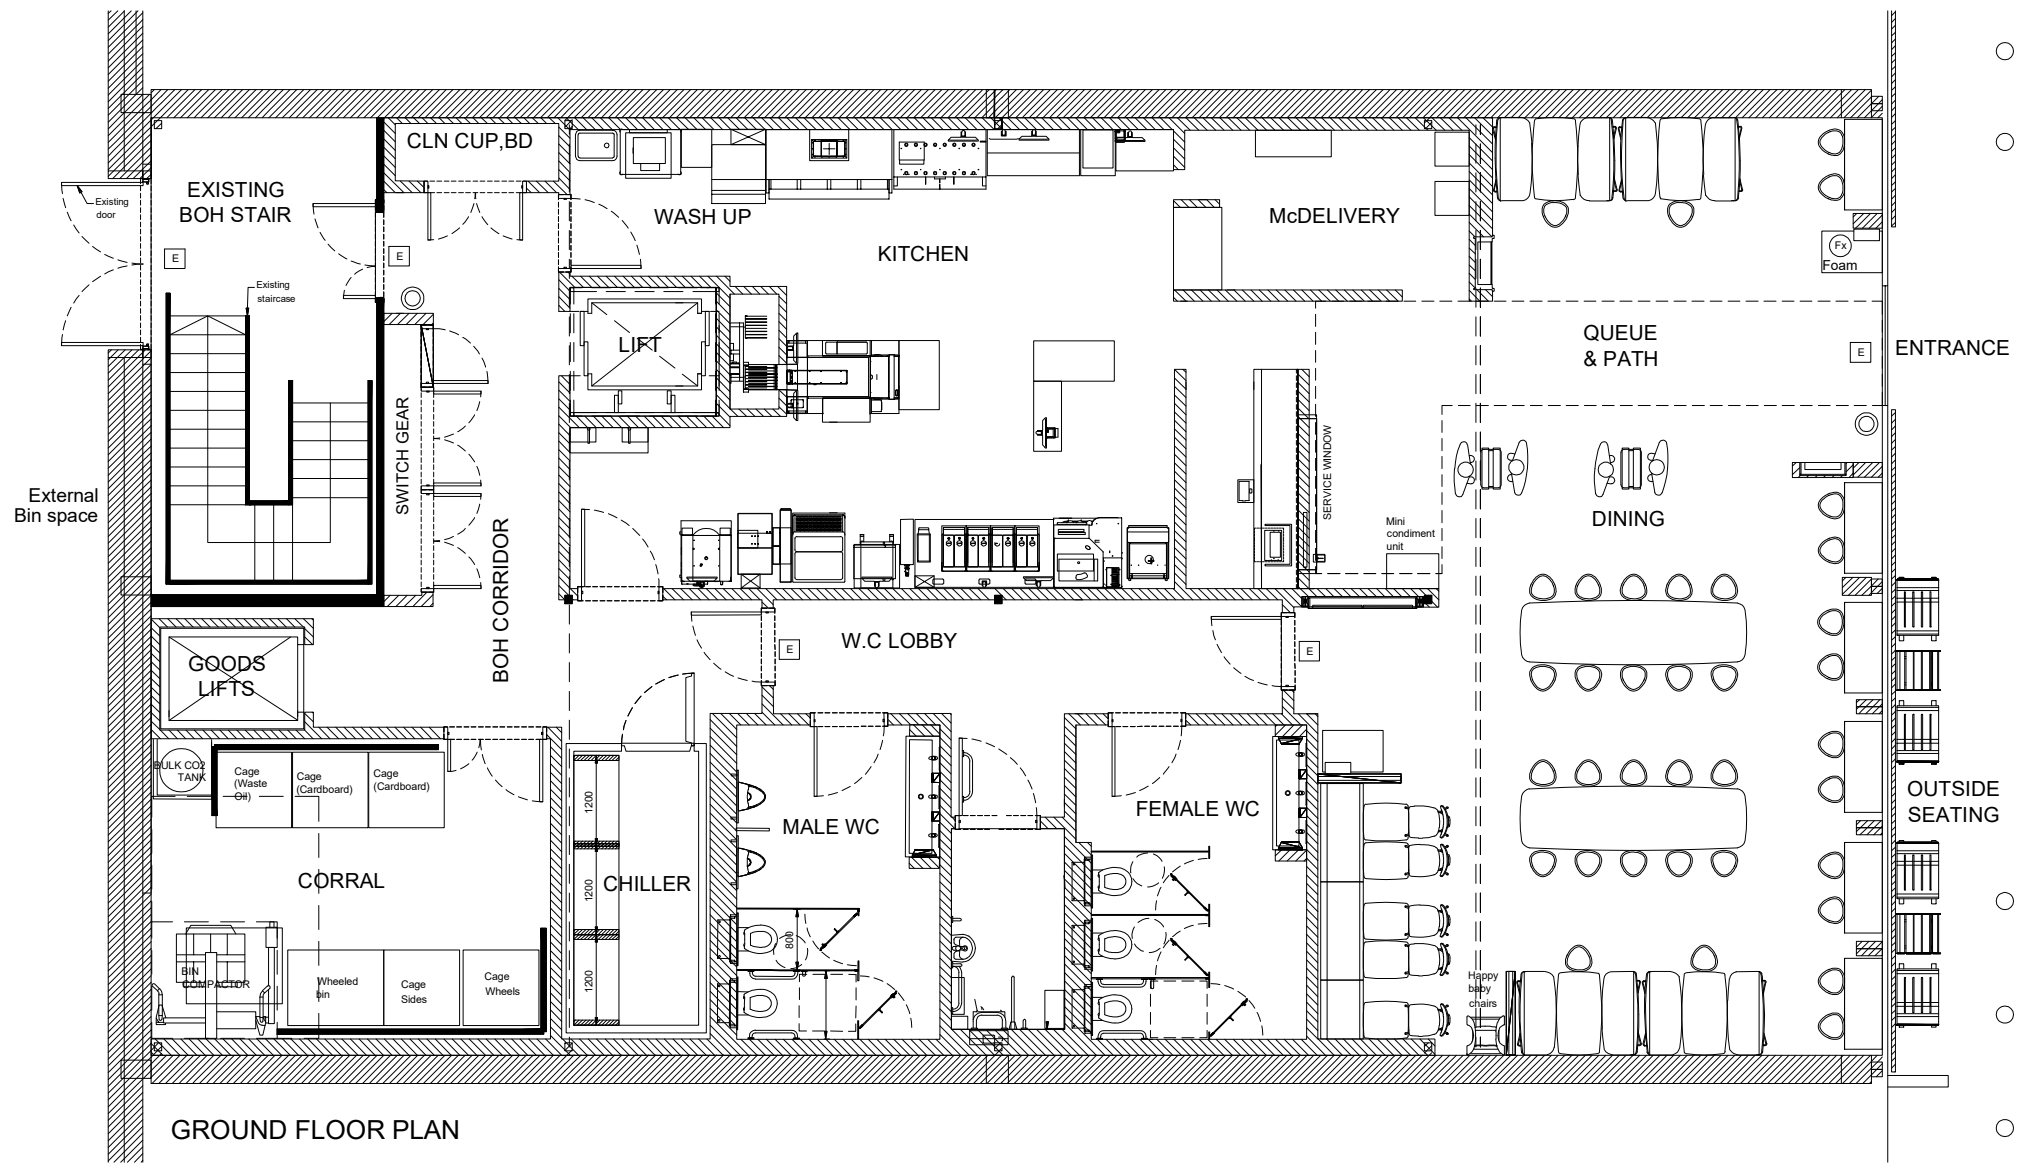

GROUND FLOOR PLAN

NOTES

FIRE SAFETY EQUIPMENT

- Fire Extinguisher Water
- Fire Extinguisher Powder
- Fire Extinguisher Co 2
- Fire Extinguisher Foam
- Fire Exit
- Fire Blanket
- Fire alarm call point
- Break Glass
- Fire Bell / Siren

Note:
All fry stations have automatic fire suppression devices fitted.

Licensable activity:
Sale of Hot food & Drink after 11pm.


Rev. Date. Amendments

PROJECT
#2070 The Bishop Centre

Unit 7
The Bishop Centre
Bath Road
Taplow
Buckinghamshire
SL6 0NY

TITLE
Ground floor plan
(For Licencing)

Date:	July 2023	Drawn:	C.T.S.G.	Discipline:	Arch
Scale:	1:100@A3	Type:	DRG. No.	Issue:	003
			L/2070/001		

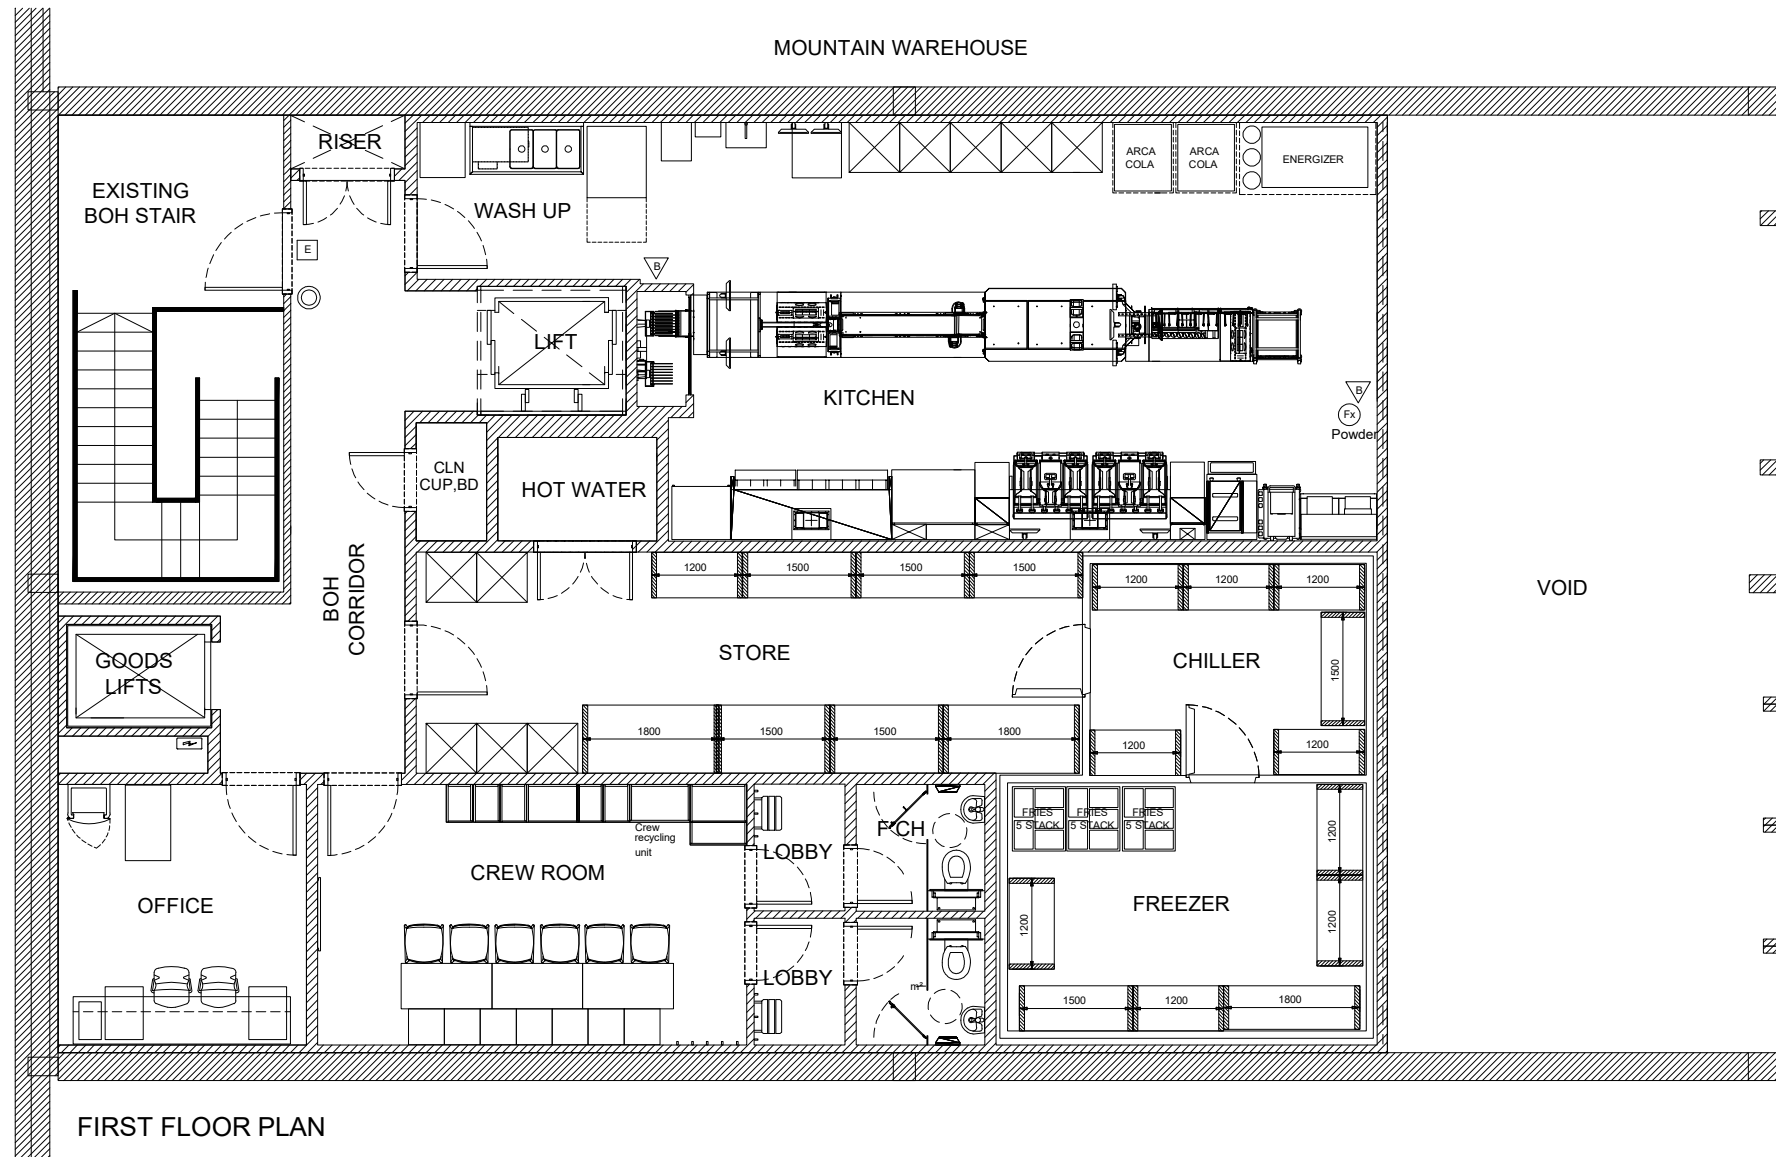

NOTES

FIRE SAFETY EQUIPMENT

- Fire Extinguisher Water
- Fire Extinguisher Powder
- Fire Extinguisher Co 2
- Fire Extinguisher Foam
- Fire Exit
- Fire Blanket
- Fire alarm call point
- Break Glass
- Fire Bell / Siren

Note:
All fry stations have automatic fire suppression devices fitted.

Licensable activity:
Sale of Hot food & Drink after 11pm.

Rev. Date. Amendments

PROJECT
#2070 The Bishop Centre

Unit 7
The Bishop Centre
Bath Road
Taplow
Buckinghamshire
SL6 0NY

TITLE
First floor plan
(For Licencing)

Date:	July 2023	Drawn:	C.T.S.G.	Discipline:	Arch
Scale:	1:100@A3	Type:	DRG. No.	Issue:	003
			L/2070/002		