


Sound Stage General Notes
 Coloured elements act as a wayfinding device and vary by plot location.
 Access and Escape Door positions vary by location as per masterplan drawings 0200.0201.0202.
 Additional MEP screens as indicated vary by location as per masterplan drawings 0200.0201.0202.
 Fall restraint not shown-to be coordinated during design development.
 Landscape is indicative, refer to Landscape Architect's drawings.
 PVs are orientated to face South-West as per masterplan drawing 0299.

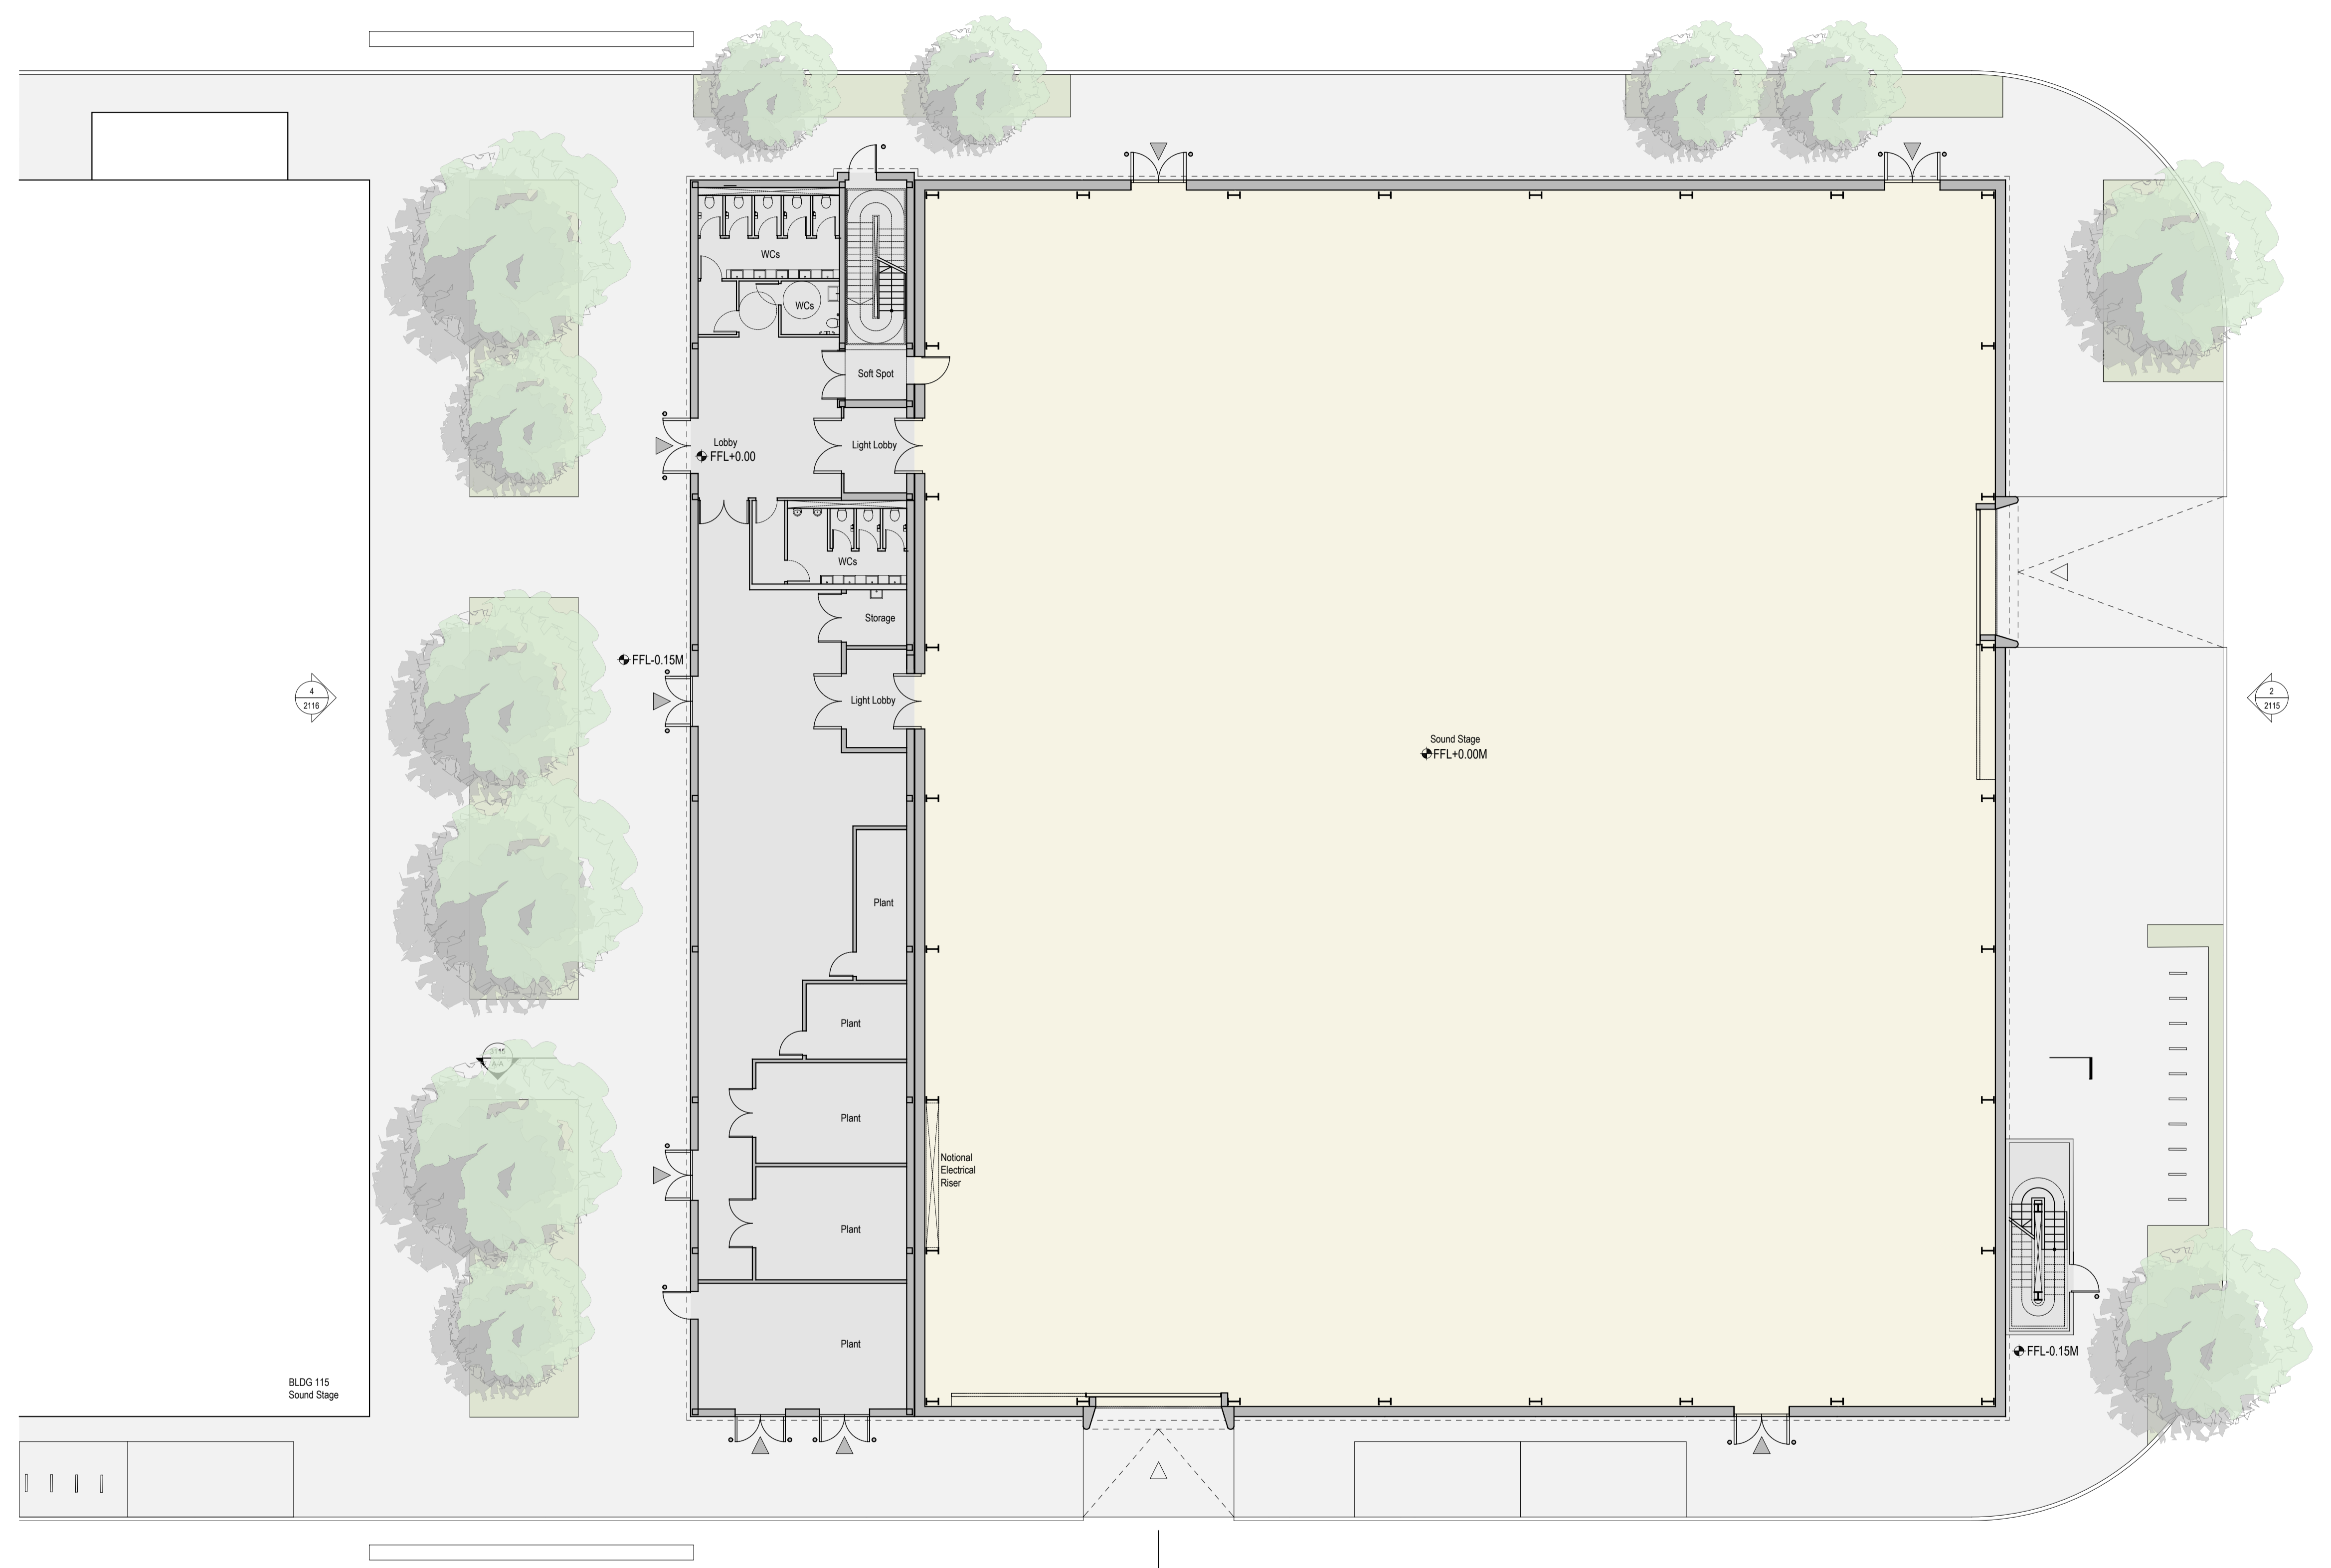


1 Ground Floor Plan
 1:150

BLDG 117
 Sound Stage Type A

BLDG 118
 Sound Stage Type A

- Notes
- Drawings have been prepared for Planning Application only
 - Do Not Scale
 - All drawings to be read in conjunction with the Engineers' and Landscape Architect's drawings

PL1	20/05/2022	Planning Application	RH	EK
Rev	Date	Description	By	Checked

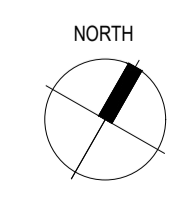

Issue Status

PLANNING APPLICATION

Client

Dido Property Limited

WilkinsonEyre

Wilkinson Eyre Architects
 33 Bowling Green Lane, London
 EC1R 0B4, United Kingdom

+44 (0) 20 7608 7800 T
 +44 (0) 20 7608 7801 F
 www.wilkinsonyre.com

Project

Marlow Film Studios

Drawing Title

Bldg 116
 Sound Stage - Type B - Level 00 GA Plan

Scale at A1

1:150

Drawing and CAD File Number

01841-WEA-SS-00-DR-A-1115

Rev

PL1

