


APPENDIX 2

WALTON TERRACE

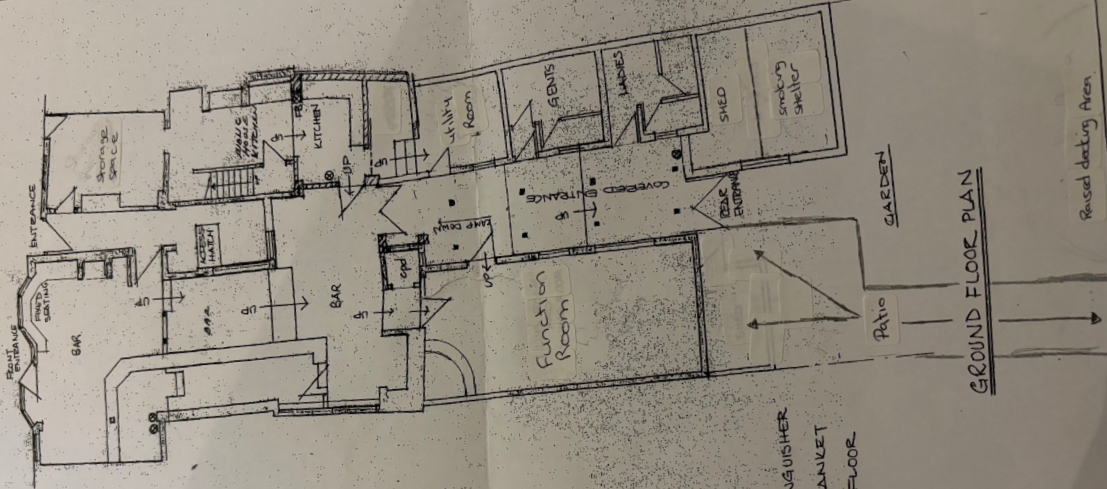

GROUND FLOOR PLAN

- LEGEND**
- ⊗ FIRE EXTINGUISHER
 - FB FIRE BLANKET
 - UP → STEP IN FLOOR

Desmond Power
 Title THE BRICKLAYERS ARMS PUBLIC HOUSE AYLESBURY, BUCKS.
 Drawing No. BA/05/01

Drawing Title
GROUND FLOOR LAYOUT

Scale 1:100

Date	January 2024	Drawn	kpr
Rev	Date	Revisions	