


APPENDIX 2

WALTON TERRACE

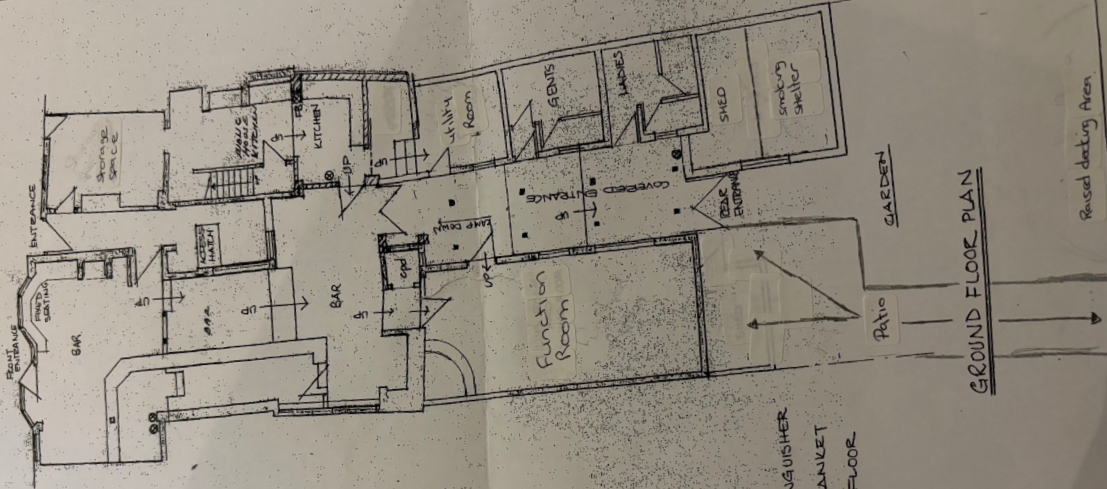

- LEGEND**
- ⊗ FIRE EXTINGUISHER
 - FB FIRE BLANKET
 - UP → STEP IN FLOOR

GROUND FLOOR PLAN

Desmond Power
 Title THE BRICKLAYERS ARMS
 PUBLIC HOUSE
 AYLESBURY, BUCKS.
 Drawing No. BA/05/01

Drawing Title
GROUND FLOOR LAYOUT

Scale 1:100

Date	January 2024	Drawn	kpr
Rev	Date	Revisions	