



**Sound Stage General Notes**  
 Coloured elements act as a wayfinding device and vary by plot location.  
 Access and Escape Door positions vary by location as per masterplan drawings 0200.0201.0202.  
 Additional MEP screens as indicated vary by location as per masterplan drawings 0200.0201.0202.  
 Fall restraint not shown-to be coordinated during design development.  
 Landscape is indicative, refer to Landscape Architect's drawings.  
 PVs are orientated to face South-West as per masterplan drawing 0299.

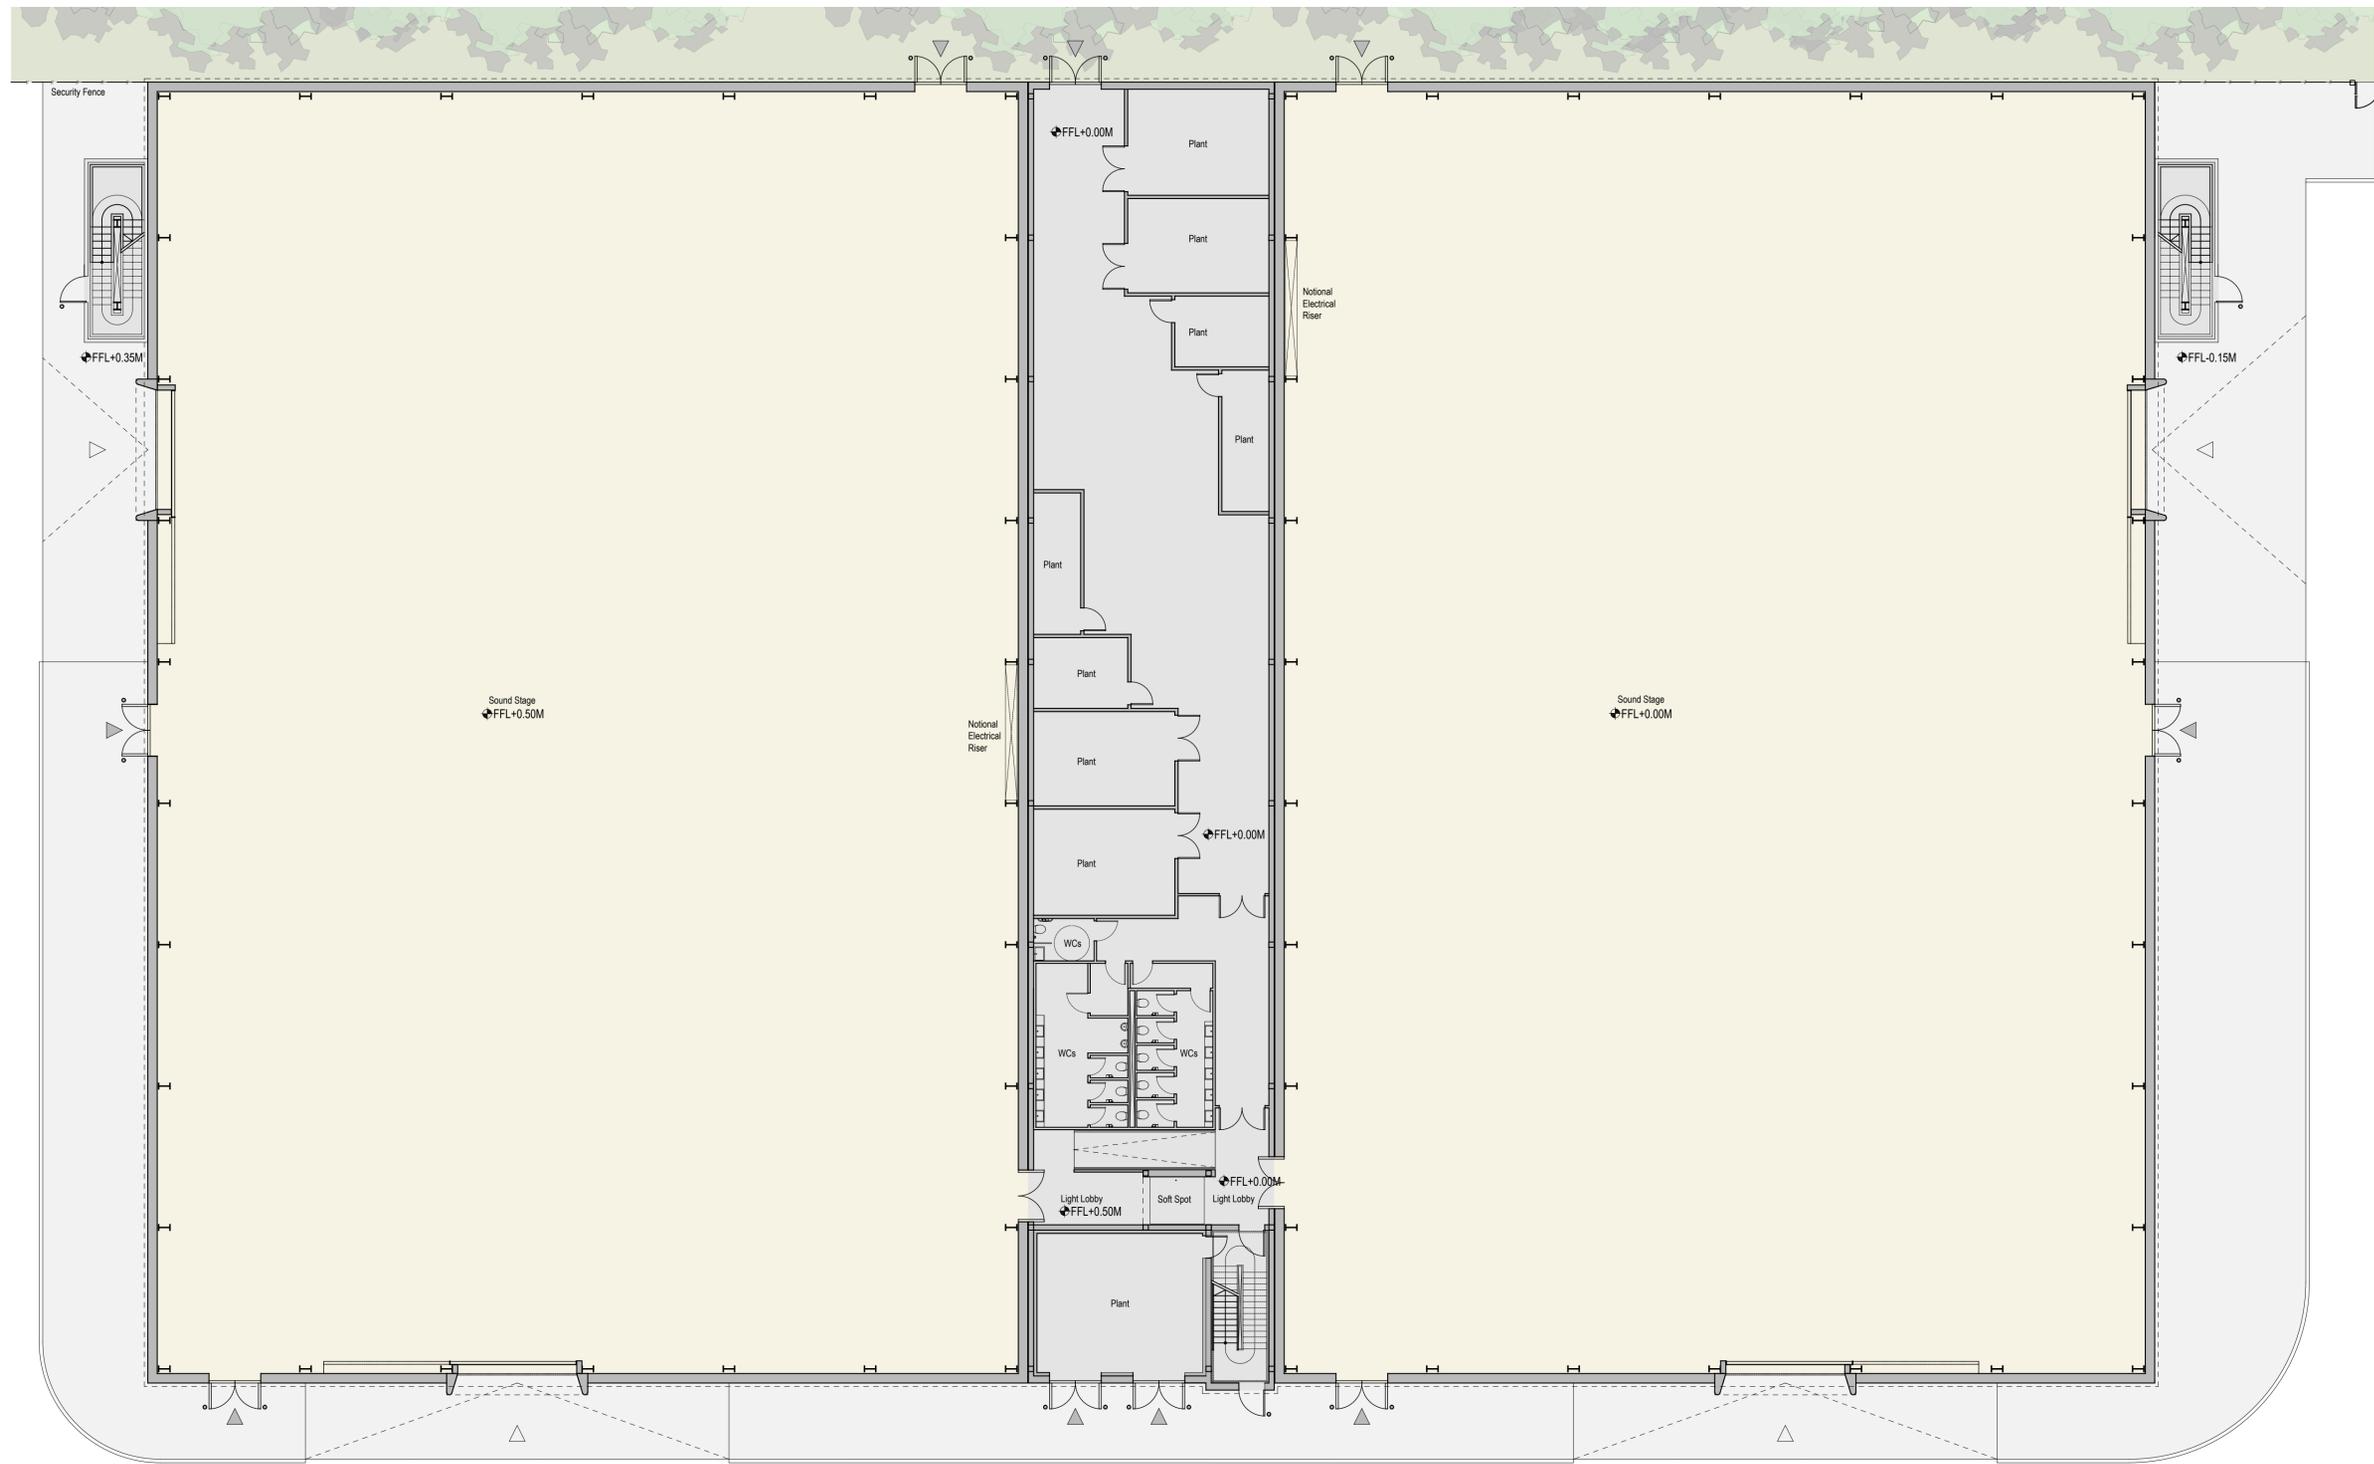

1 Ground Floor Plan  
 1:150

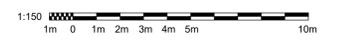

- Notes
- Drawings have been prepared for Planning Application only
  - Do Not Scale
  - All drawings to be read in conjunction with the Engineers' and Landscape Architect's drawings

PL1	20/05/2022	Planning Application	RH	EK
Rev	Date	Description	By	Checked



**PLANNING APPLICATION**

Client  
 Dido Property Limited

**WilkinsonEyre**

Wilkinson Eyre Architects  
 33 Bowling Green Lane, London EC1R 0B4, United Kingdom  
 +44 (0) 20 7608 7800 T  
 +44 (0) 20 7608 7801 F  
 www.wilkinsonyre.com

Project  
 Marlow Film Studios  
 Drawing Title  
 Bldgs 108 & 109  
 Sound Stage - Type AA - Level 00 GA Plan

Scale at A1 1:150	Drawing and CAD File Number 01841-WEA-SS-00-DR-A-1105	Rev PL1
----------------------	--	------------