


17/07148/OUT

Scale 1/1250

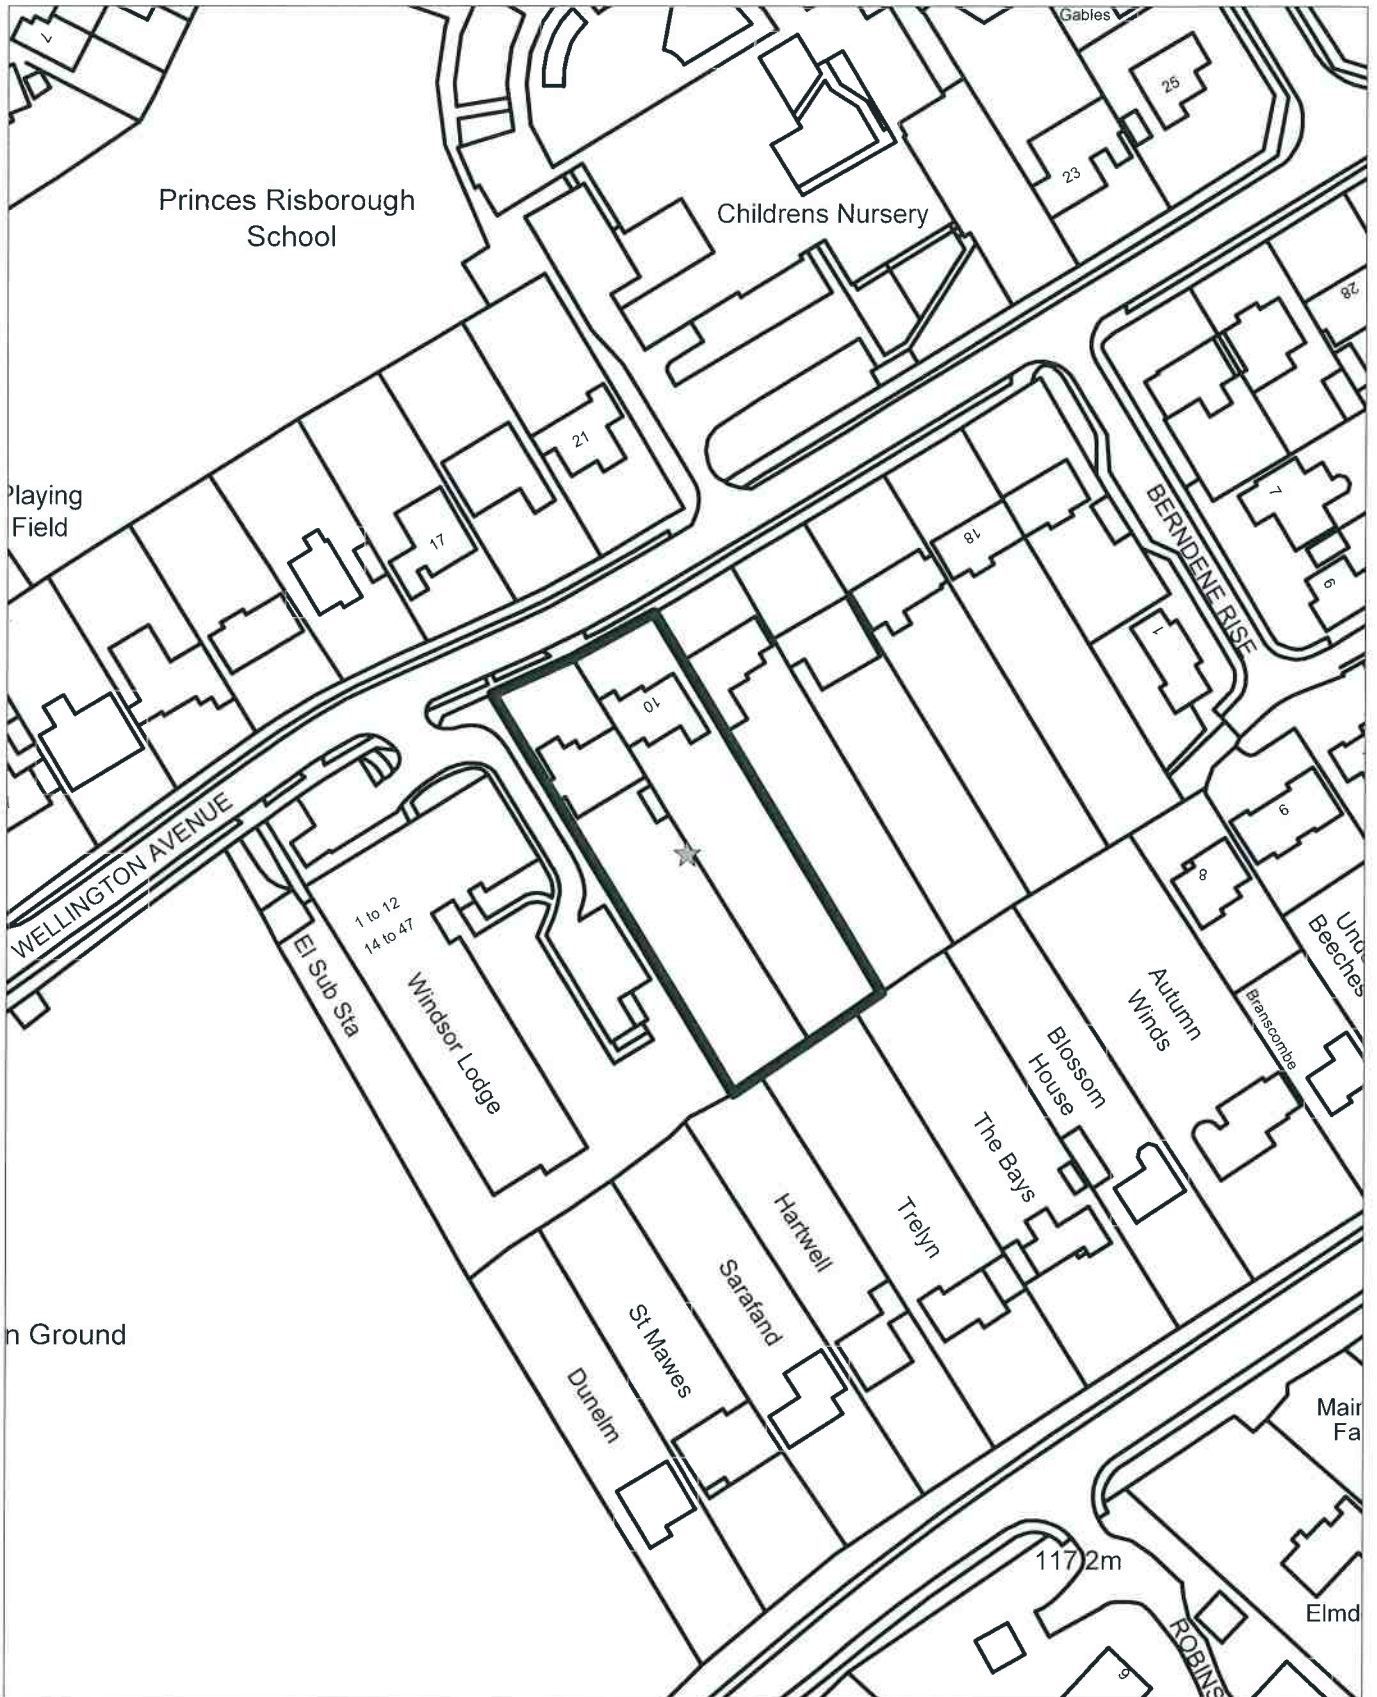




LABC
2015 Awardee


SCALE DRAWINGS FOR PLANNING PURPOSES ONLY

ALL DIMENSIONS TO BE CHECKED ON SITE PRIOR TO COMMENCEMENT AND ANY DISCREPANCY REPORTED TO RCCA


THIS DRAWING IS COPYRIGHT AND CANNOT BE REPRODUCED IN PART OR WHOLE WITHOUT THE WRITTEN CONSENT OF RCCA

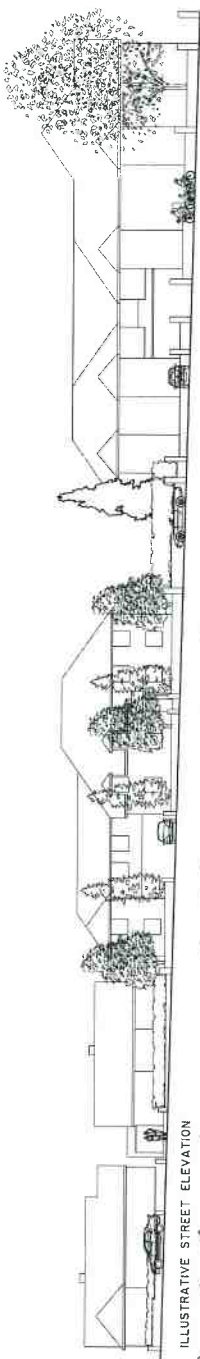

ILLUSTRATIVE STREET ELEVATION

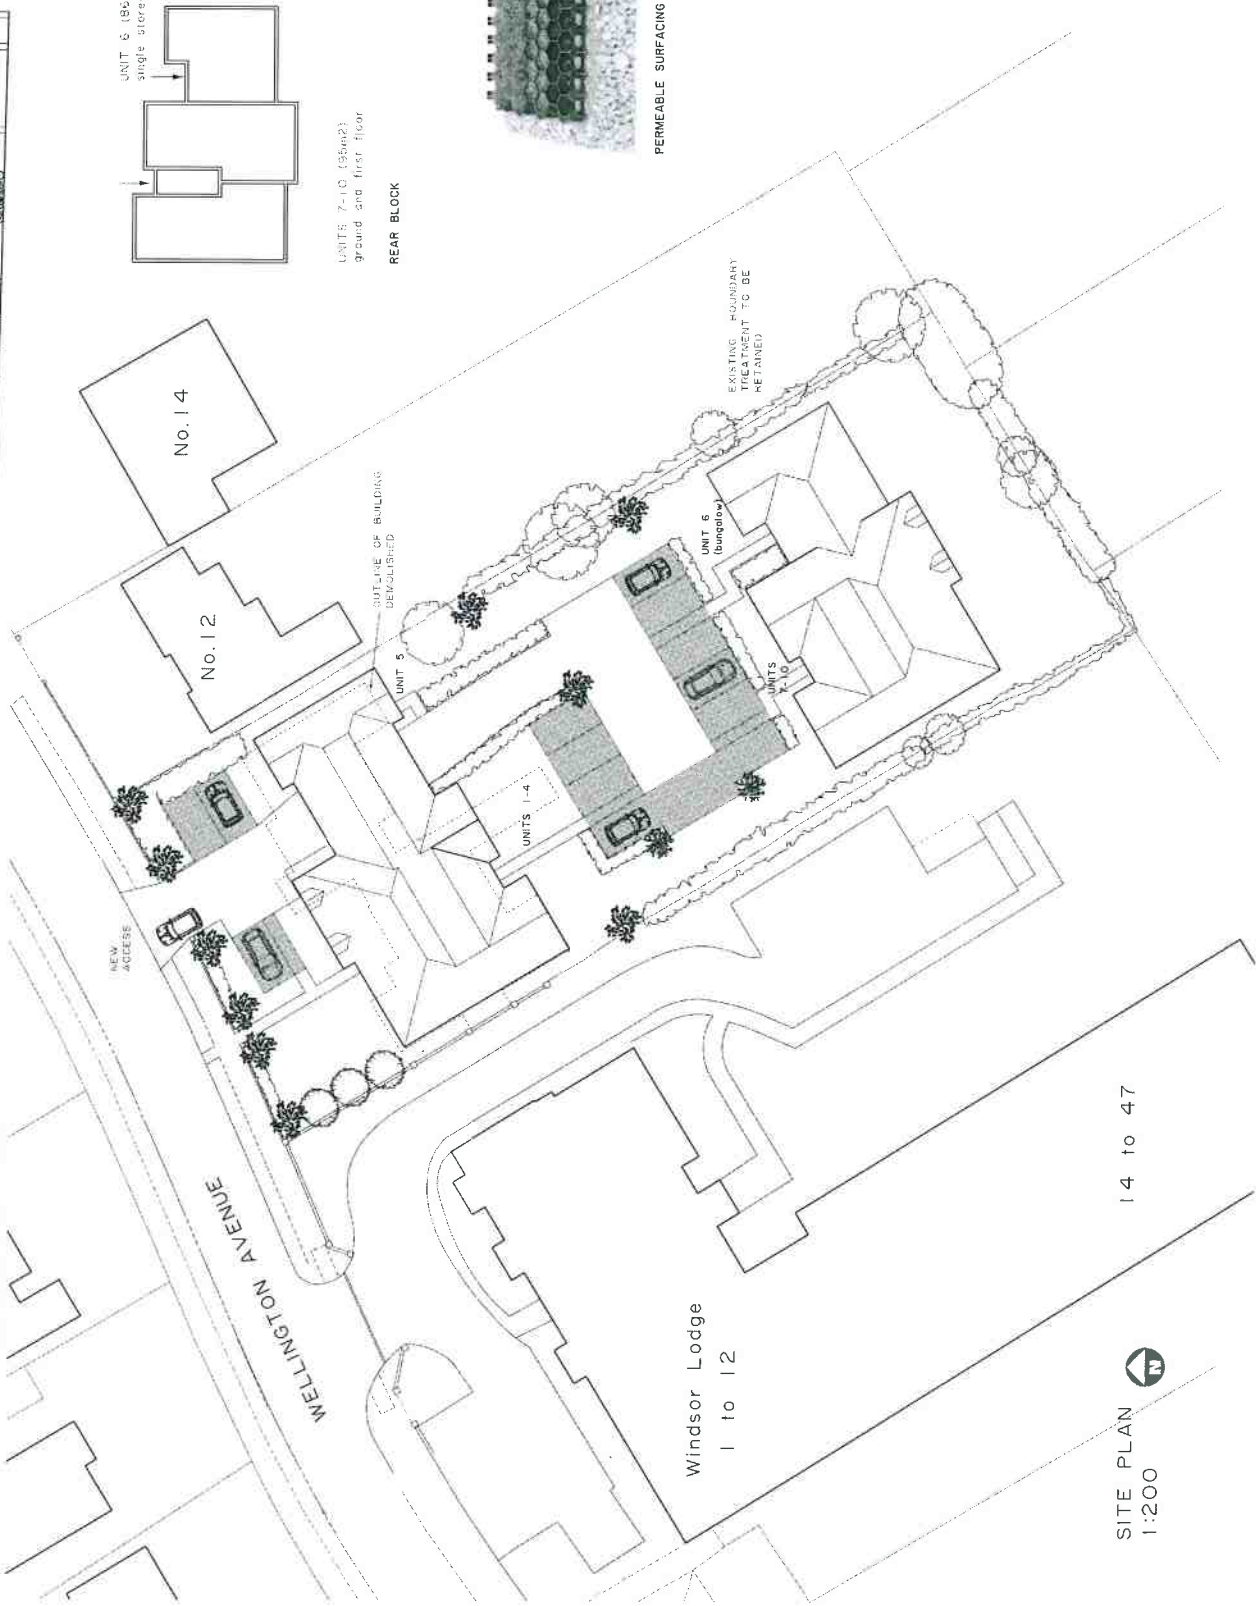


UNIT 5 (1.07sqm)
(access to first floor)

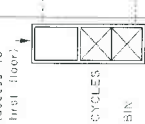


BIKES
BIN

UNIT 6 (85sqm)
single storey

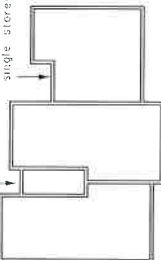

UNITS 7-10 (95sqm)
ground and first floor

REAR BLOCK

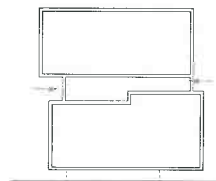

UNITS 1-4 (95sqm)
ground and first floor

FRONT BLOCK



PERMEABLE SURFACING TO CAR PARK

REVISIONS
A DISTANCE BETWEEN BLOCKS INCREASED TO 25m - 24.1m

Richard Clark
CHARTERED ARCHITECTS

Units 8-10, Bovevillers Lane, High Wycombe, Bucks. HP11 1JX
T: 0494 828000 F: 01494 838000 E: RCC.Clark@richardclarkarchitects.co.uk

CONTRACT

8-10 WELLINGTON AVENUE
PRINCES RISBOROUGH
BUCKS

HP27 9HY

CLIENT

CARRINGTON RESIDENTIAL LTD AWARD
WINNER

DRAWING

SKETCH PLAN



SITE PLAN
1:200

14 to 47

DATE
JULY 17

JOB/DRAWING NO.
1482-SP1A

SCALE
1:200

COPYRIGHT
©