



17/07242/FUL
Scale 1/1250

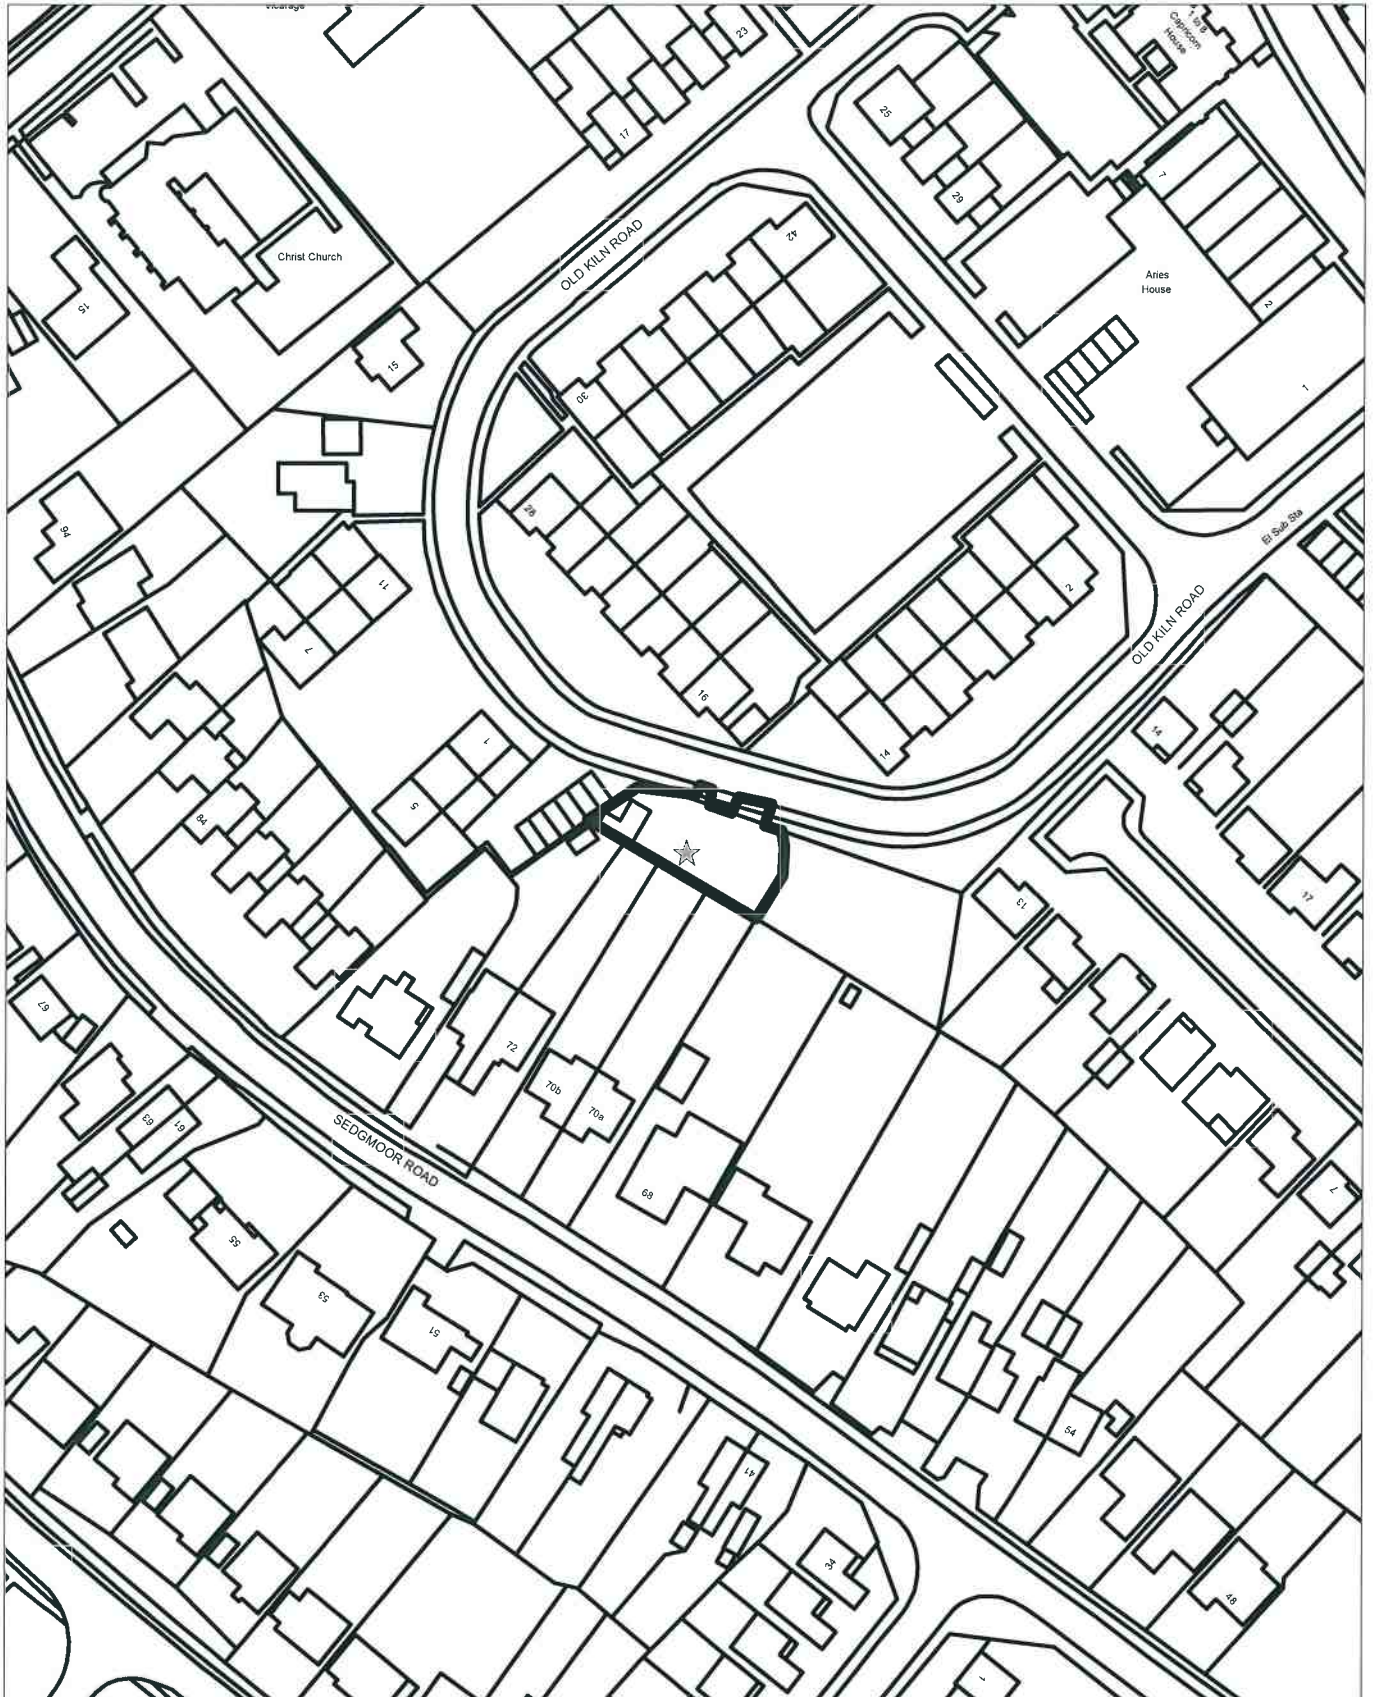


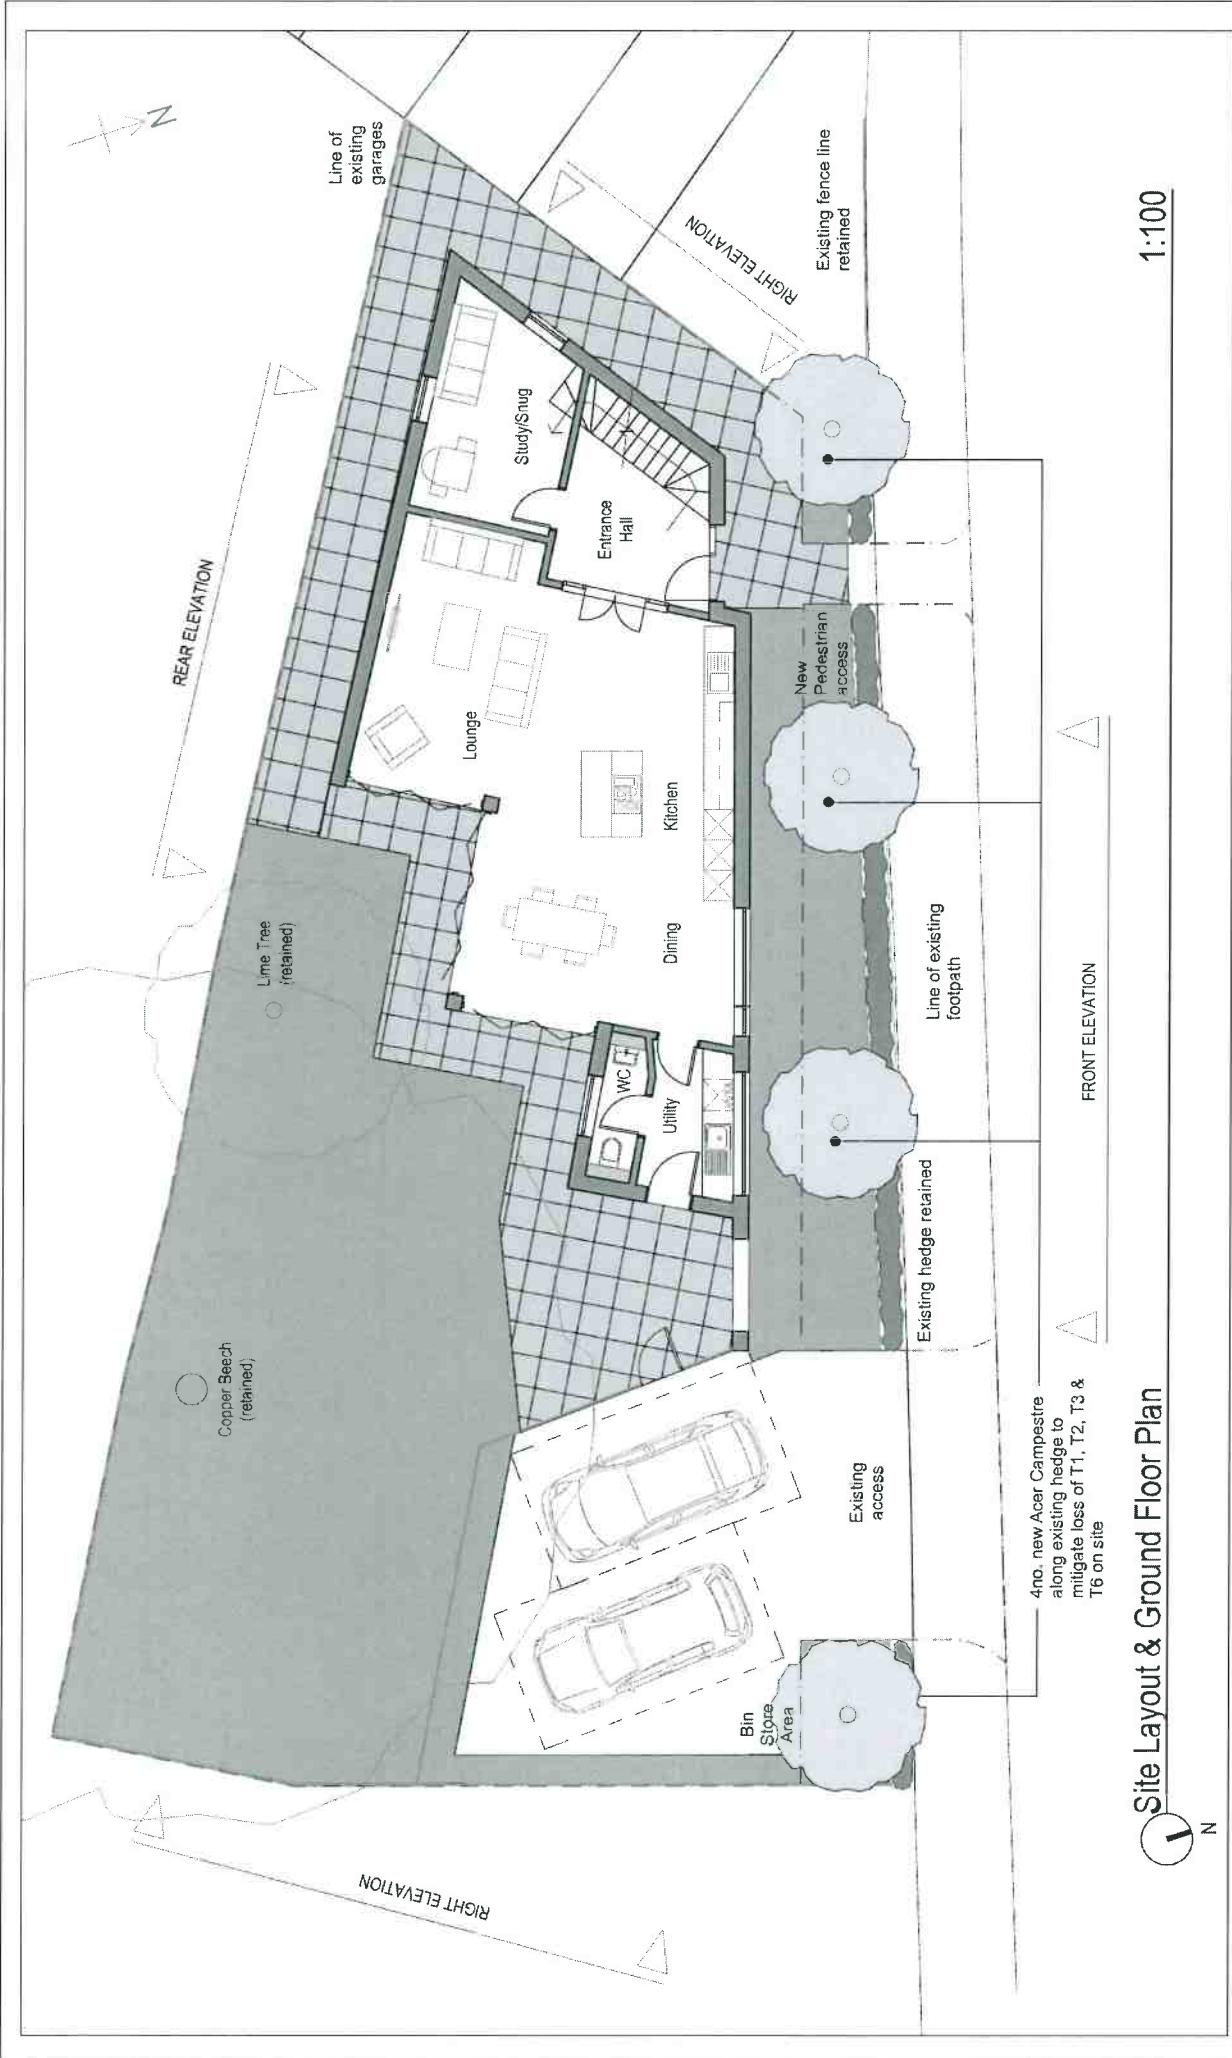

Site Layout & Ground Floor Plan


1:100

<p>The Gap Building, 100, Northampton Rd, High Wycombe, Bucks, HP12 3JF T: 0494 600000 E: info@haparchitects.co.uk www.haparchitects.co.uk</p>		<p>Project: Bespoke Dwelling, Old Klin Road, Flackwell Heath, Bucks, HP10 9NR</p> <p>Client: Lexham Stone Ltd.</p> <p>Driving Site: PLANNING</p> <p>Scale Bar: 0 1 2 3 4 5m</p>	<p>Drawing Title: Site Layout & Ground Floor Plan</p> <p>Scale: 1:100</p> <p>Site: A3</p> <p>Drawn: Aug 78</p> <p>Checked: L</p> <p>Approved: CF</p>
<p>Rev. Date Description</p> <p>C 16.01.18 New Acer Campestre hedge</p> <p>B 23.11.17 New Tree</p> <p>A 18.10.17 Riverbank Access</p>	<p>KL AH</p> <p>KL AH</p> <p>LS CF</p>	<p>DRN GRM</p>	<p>Job Ref: Drawing Number - Revision</p> <p>2060-PL02C</p> <p>Scale Bar: 0 1 2 3 4 5m</p> <p>Scale Bar: 0 1 2 3 4 5m</p> <p>Scale Bar: 0 1 2 3 4 5m</p>

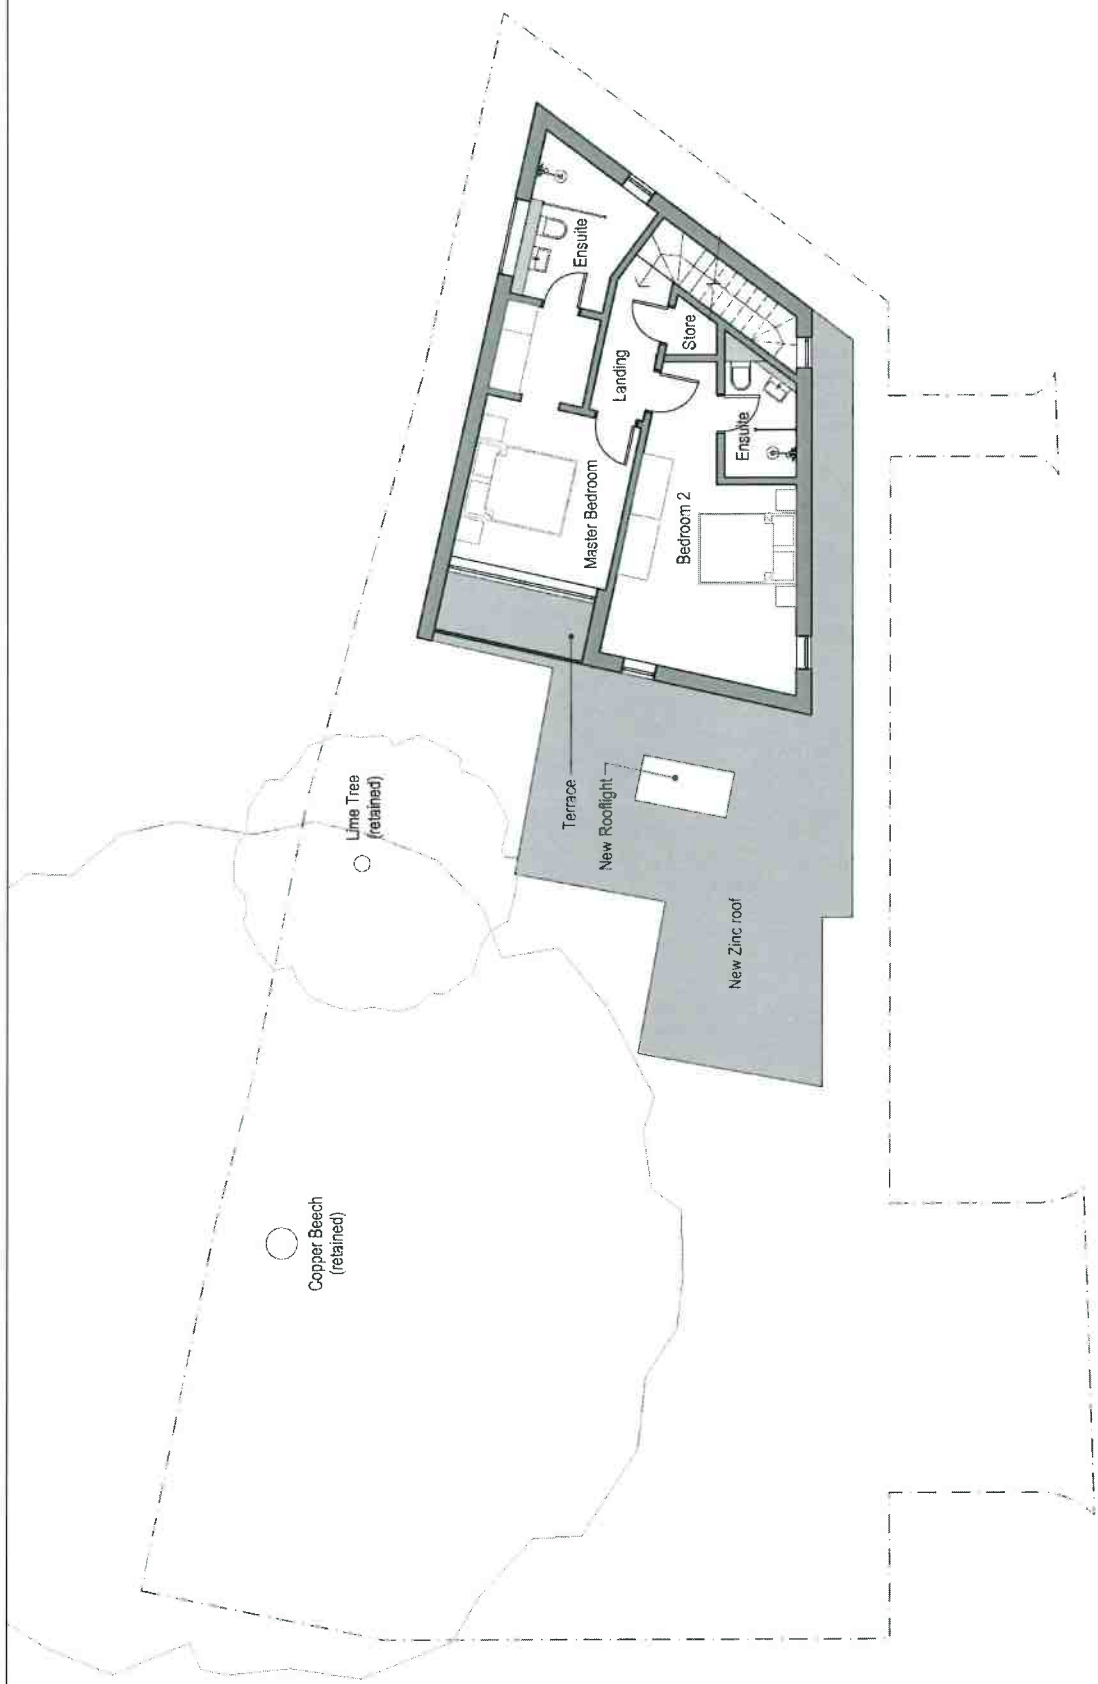

First Floor Plan
 1:100

<p>The Old Rectory, 100, 101, 102,1000</p>		<p>Project: Bespoke Dwelling, Old Kiln Road, Flackwell Heath, Bucks, HP10 9NR</p> <p>Client: Lextam Stone Ltd.</p> <p>Drawing Title: First Floor Plan</p> <p>Scale: 1:100</p> <p>Size: A3</p> <p>Job Ref: Drawing Number - Revision: 2060-PL03B</p>	<p>Scale Bar: 0 1 2 3 4 5m</p> <p>Scale: 1:100</p> <p>Job Ref: Drawing Number - Revision: 2060-PL03B</p>
<p>Rev. Date Description</p> <p>B 23.11.17: Structural Modifications</p> <p>A 19.10.17: Rev' Light Asides</p>	<p>Drn: CH4</p> <p>LS: CF</p> <p>AR: AR</p>	<p>Scale Bar: 0 1 2 3 4 5m</p> <p>Scale: 1:100</p> <p>Job Ref: Drawing Number - Revision: 2060-PL03B</p>	

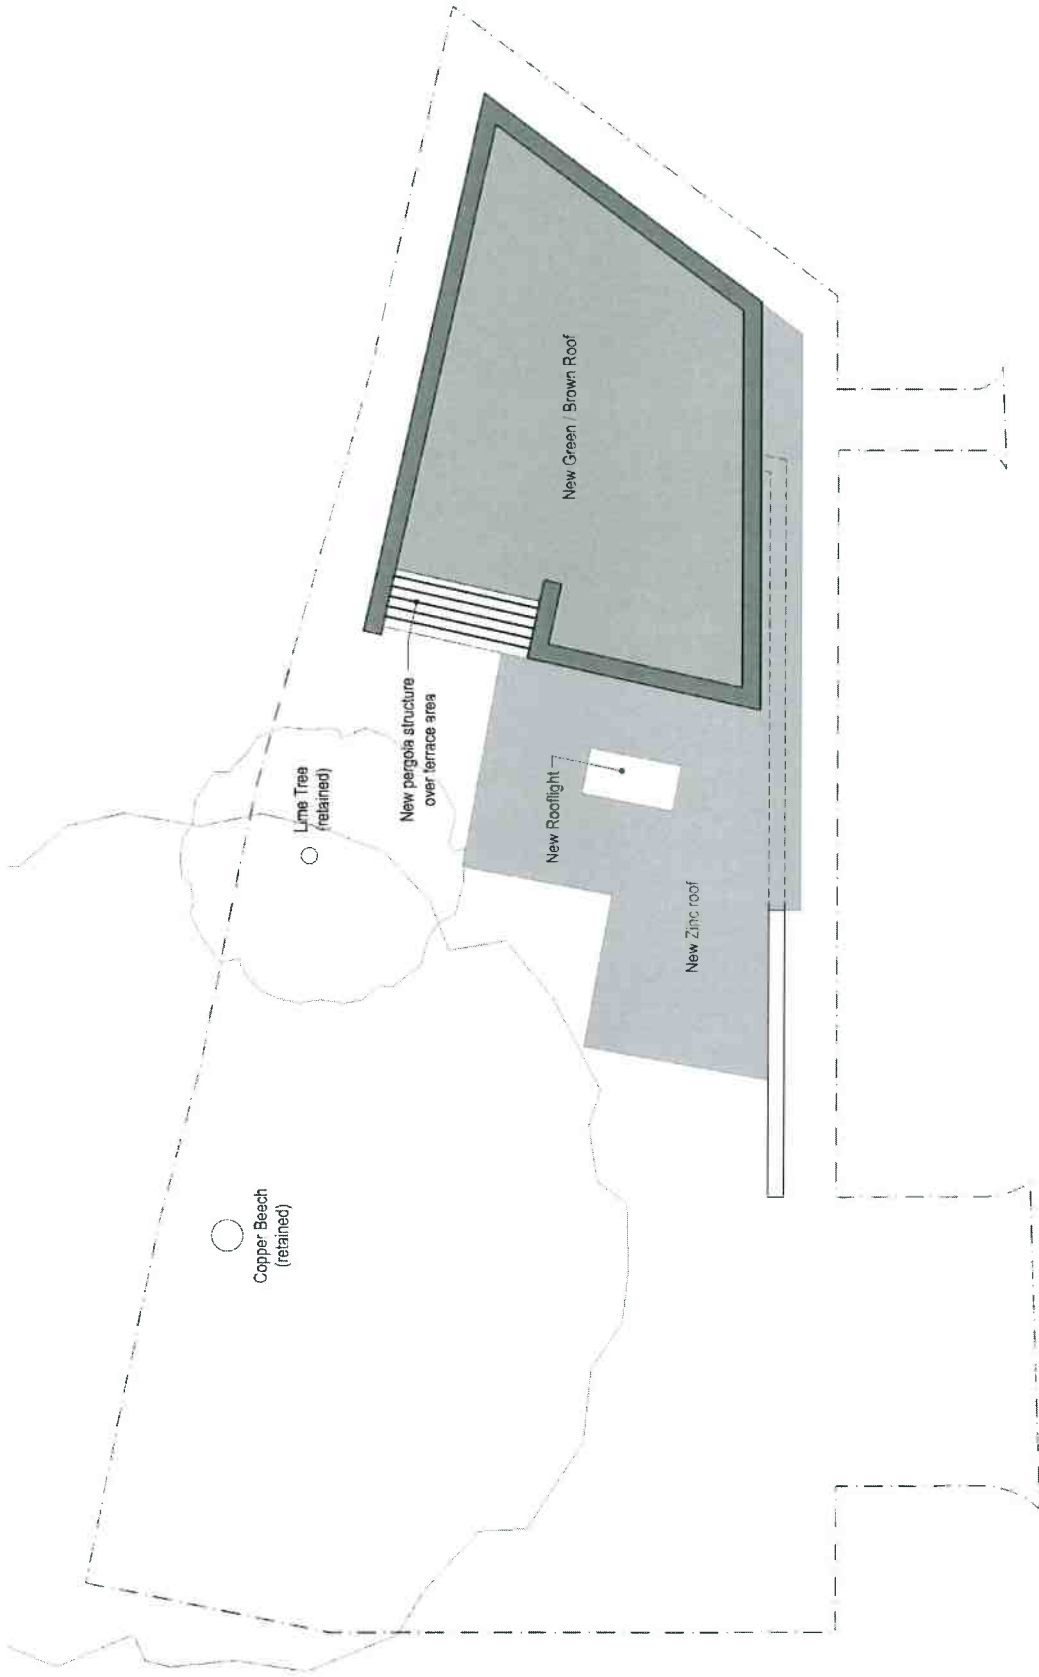

1 Roof Plan
N

1:100

hap architects
 The Old Rectory, 24, Amersham Hill,
 High Wycombe, Bucks, HP12 3JZ,
 T: 0494 244447 F: 0494 244476
 www.haparchitects.co.uk

Project: Bespoke Dwelling, Old Kiln Road, Flackwell Heath, Bucks, HP10 9NR
 Client: Lexham Stone Ltd.
 Drawing Stage: **PLANNING**
 Job Ref - Drawing Number - Revision: **2060-PL04B**

Rev.	Date	Description	By	Chk
B	23.11.17	Submit to council	KL	AM
A	19.10.17	Issue for Approval	LS	CF

Drawn	Aug 13
Checked	LS
Scale	A3
Sheet	Job Ref - Drawing Number - Revision
Client	Lexham Stone Ltd.
Project	Bespoke Dwelling, Old Kiln Road, Flackwell Heath, Bucks, HP10 9NR
Job Ref - Drawing Number - Revision	2060-PL04B





Front Elevation

1:100



hap architects
 The Old Rectory, an American Hill
 High Wycombe, Bucks, HP12 3JZ
 E: info@haparchitects.co.uk
 www.haparchitects.co.uk

Rev	Date	Description	Drawn	Checked
S	16.03.18	Final Issue issued	DJ	VA
A	20.11.17	Excavations removed	L	KL
Rev	Date	Description	Drawn	Checked

Project
 Bespoke Dwelling, Old Kiln Road, Flackwell Heath, Bucks, HP10 9NR

Client
 Lexham Stone Ltd.

Drawing Status
PLANNING

Project Title
Front Elevation

Scale
 1:100

Job Ref
 2060-PL05B

Drawn
 DJ

Checked
 VA

Scale Bar
 0 1 2 3 4 5m

RIBA #
 2060-PL05B




Adjacent existing garage block shown dotted

5 Rear Elevation

1:100

<p>Project Bespoke Dwelling, Old Kin Road, Flackwell Heath, Bucks, HP10 9NR</p>		<p>Client Lexham Stone Ltd.</p>		<p>Scale 1:100</p>		<p>Size A3</p>		<p>Date Nov '20</p>		<p>Drawn DC</p>		<p>Checked KL</p>													
<p>Drawn's Title Rear Elevation</p>		<p>Job Ref - Drawing Number - Revision 2060-PL06A</p>		<p>Scale Bar 0 1 2 3 4 5m 50'</p>																					
<p>hap architects The Old Rectory, 15 Cowcross Street, High Wycombe, Bucks, HP12 4JZ T: 0494 439027 F: 0494 439030 E: admin@haparchitects.co.uk www.haparchitects.co.uk</p>																									
<table border="1"> <thead> <tr> <th>Rev</th> <th>Date</th> <th>Entered by</th> <th>Description</th> <th>DC</th> <th>KL</th> </tr> </thead> <tbody> <tr> <td>A</td> <td>30.11.17</td> <td></td> <td></td> <td></td> <td></td> </tr> </tbody> </table>														Rev	Date	Entered by	Description	DC	KL	A	30.11.17				
Rev	Date	Entered by	Description	DC	KL																				
A	30.11.17																								

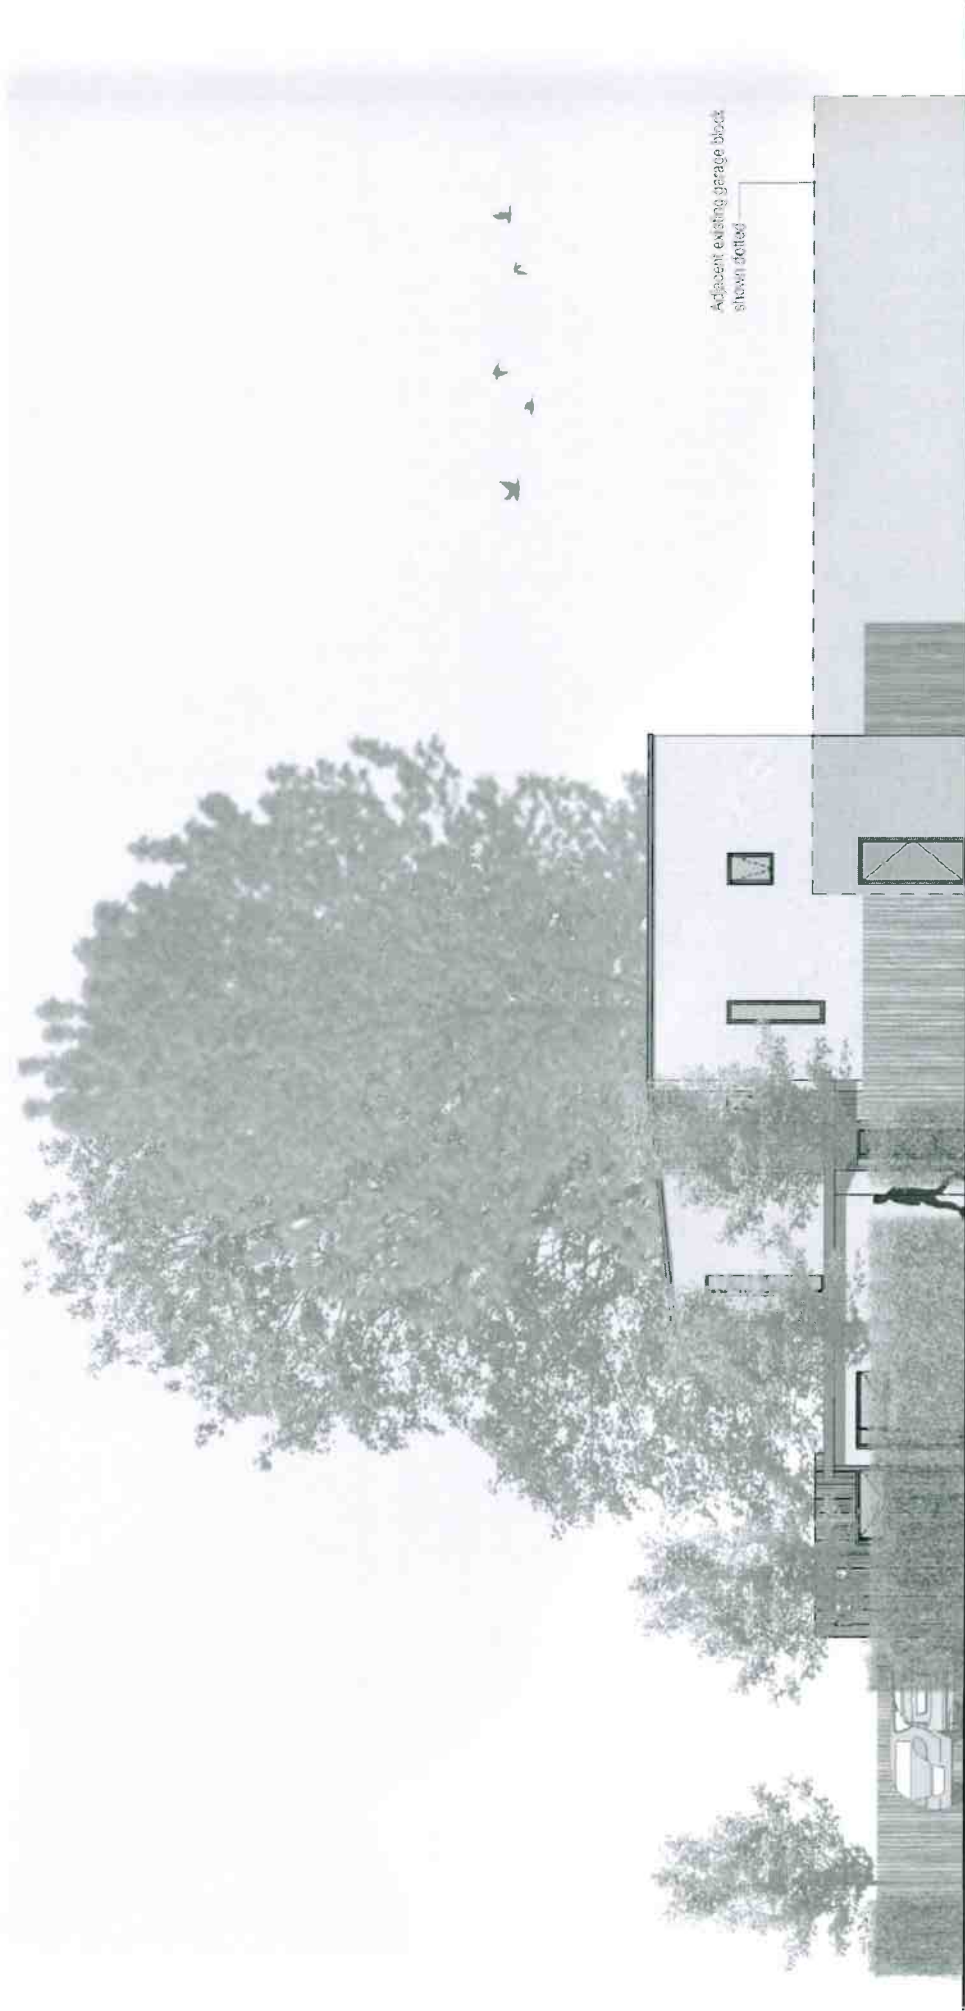

Right Elevation



1:100


Rev.	Date	Description	By	CHKD
S	16.01.18	Final lines added	DG	KL
A	20.11.17	Revised scheme	DS	KL



 The UK's leading award-winning architects
 High Wycombe, Bucks, HP12 4RZ
 T: 0494 534547 E: enquiry@hap.co.uk
 www.haparchitects.co.uk

Project: Bespoke Dwelling, Old Kin Road, Flackwell Heath, Bucks, HP10 9NR
 Client: Lexham Stone Ltd.
 Drawing Scale: 1:100
 Sheet: A3
 Date: Nov '17
 Drawn: DS
 Checked: KL

Drawing Title: Right Elevation
 Job Ref. Drawing Number - Revision: 2060-PL08B
 Scale Bar: 0 1 2 3 4 5m
 © 2017 Hap Architects. All rights reserved. This drawing is the property of Hap Architects and is not to be reproduced without the written permission of Hap Architects.

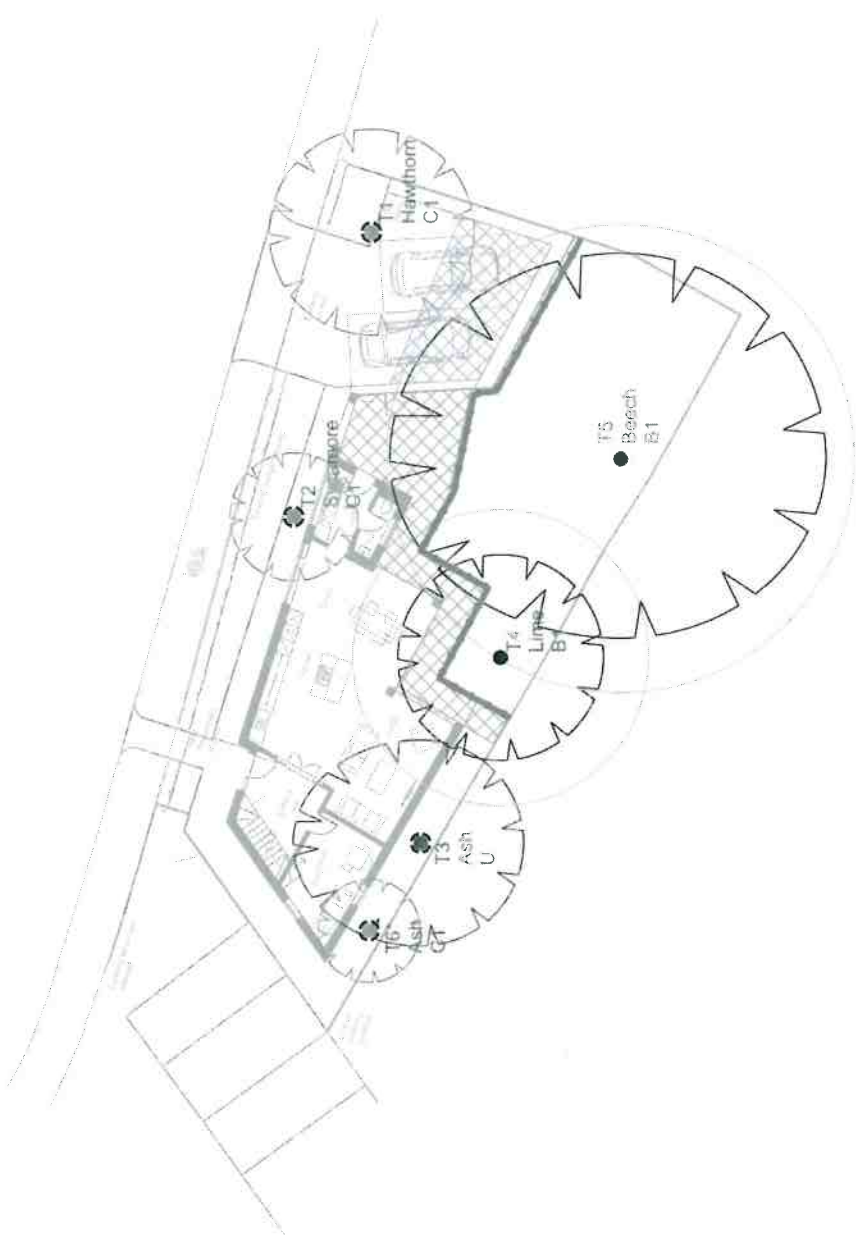

9 Poplar Way
 Burnham
 Glos GL1 7DS
 Tel: 01753 843 760
 Mob: 07684 056 025
 Email: gh@ghatrees.co.uk
 www.ghatrees.co.uk

Site: Land at Old Kilm Lane	1:200 (B3 A3)	Rev 1
Drawing Title: Tree Protection Plan		Dec. 2017
Key:		
● Category A	○ Category	○ Crown Spread
● Category B	○ Root Protection Area	○ Tree Number
● Category C	○ Species	○ Category
● Category U		
— Tree Protection Fencing	○ Tree Proposed for Removal	
▨ Ground Protection	▨ No Dig Construction	

NOTE: Tree group numbers marked with an * have approximate locations