


17/08210/FUL
Scale 1/1250



50 NEW ROAD, TYLERS GREEN, BUCKS

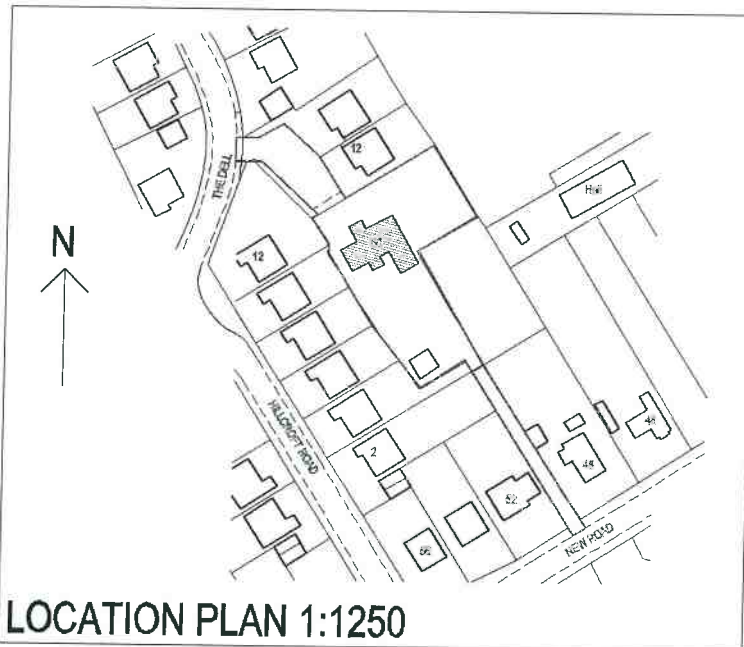

LOCATION PLAN 1:1250

© Crown Copyright. All rights reserved. Licence number 100022432



M 1:1250

Sheet Size - A4

Notes:

All dimensions must be checked on site and not based on this drawing.

All work must be carried out in accordance with statutory requirements, all relevant British Standards and codes of practice.

This drawing to be read in conjunction with Draw Nos. 1187/11, 12 & 13 (later revisions)

HOUSE A = 4 BED, 243.5 m² (2621 ft²)
 HOUSE B = 4 BED, 178.5 m² (1921 ft²)




<p>ALAN SHARP ASSOCIATES ARCHITECTS SURVEYORS Thursday House 53 Station Road Guildford Surrey GU1 2JH Tel: 01483 578966 Fax: 01483 578236 E-mail: sharp@asharp.co.uk</p>	
Client:	Mr L Howes
Job Title:	PROPOSED TWO NEW HOUSES 50 NEW ROAD TYLERS GREEN BUCKS
Project Name:	SITE LAYOUT
Scale:	1:200
Date:	APR 17
Drawn By:	AI
Check By:	
Draw No.:	1187/10
Sheet No.:	B

SITE LAYOUT 1:200


Notes:

All dimensions must be checked on site and not relied upon this drawing.
 All work must be carried out in accordance with statutory requirements, all relevant British Standards and codes of practice.
 This contract to be read in conjunction with Dwg Nos. 1187/10, 12 & 13 (later revisions)


HOUSE A

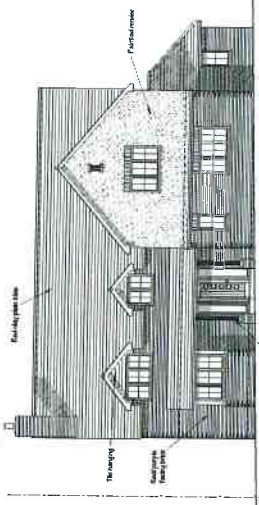


SOUTH WEST ELEVATION 1:100

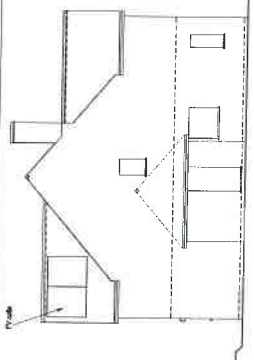


NORTH EAST ELEVATION 1:100

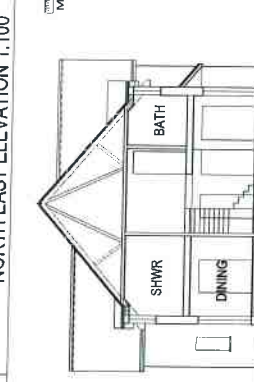


NORTH WEST ELEVATION 1:100

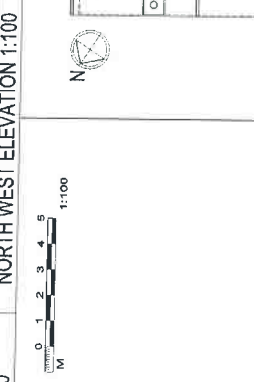


SOUTH EAST ELEVATION 1:100

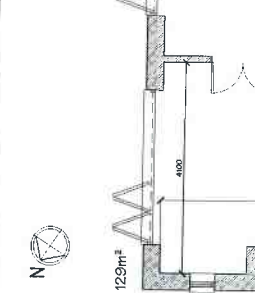


SECTION A-A 1:100

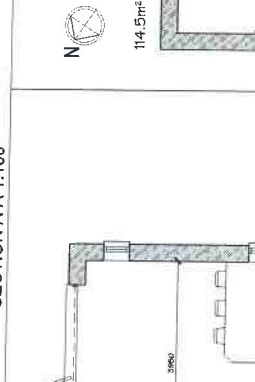


ROOF PLAN 1:100

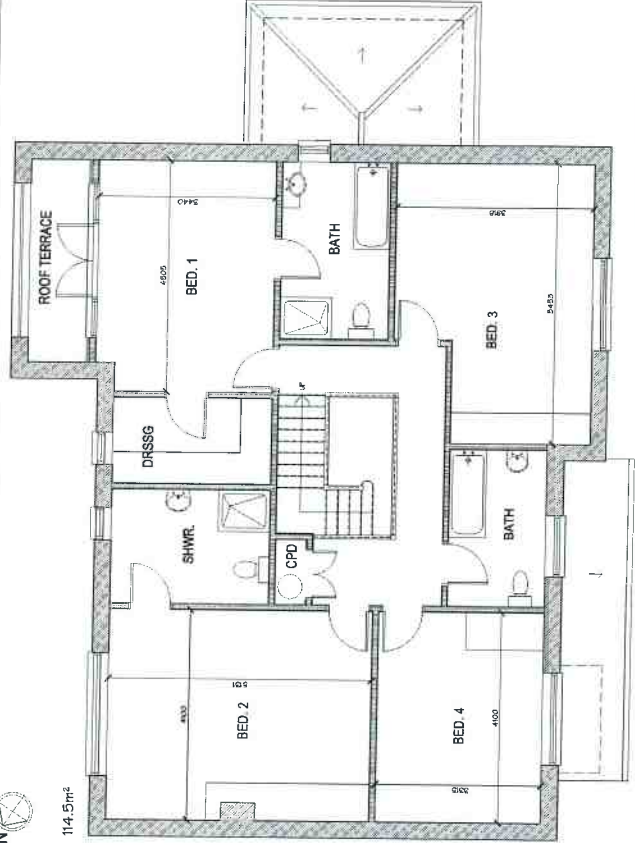

GROUND FLOOR PLAN 1:50

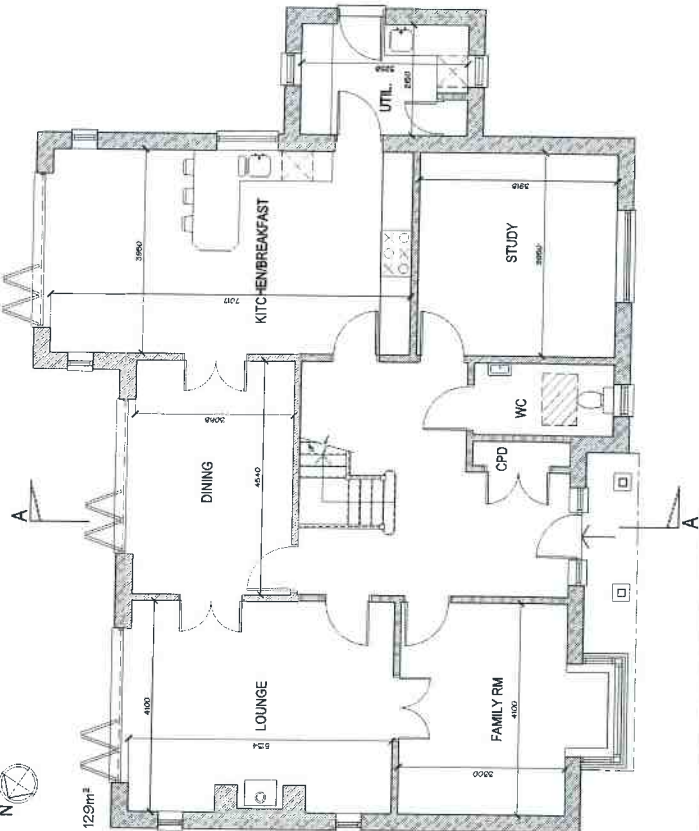


FIRST FLOOR PLAN 1:50

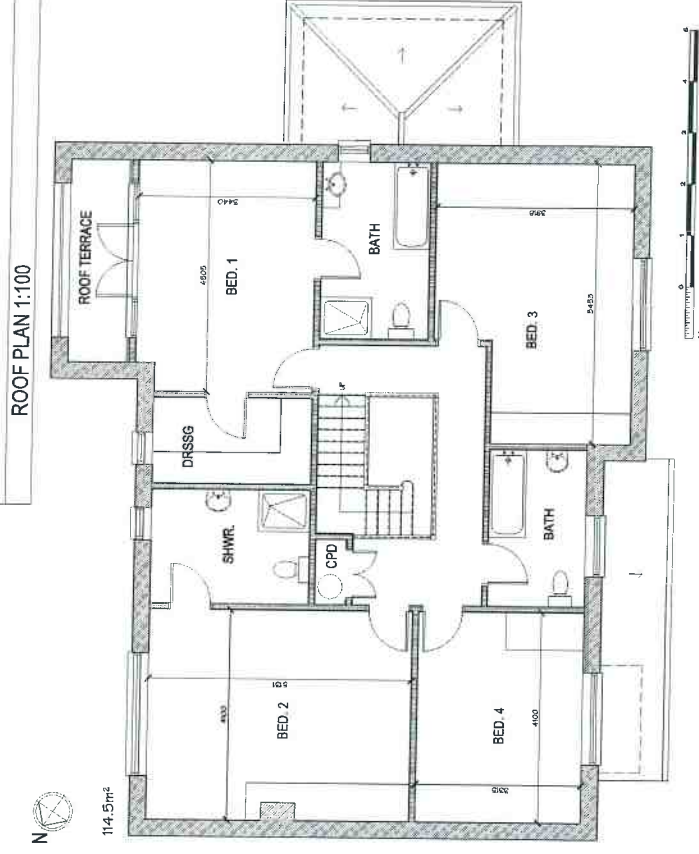


<p>ALAN SPARD ASSOCIATES ARCHITECTS & SURVEYORS The Priory 33 Station Road Guildford Surrey GU4 8JA Tel: 01483 577896 Fax: 01483 576226 E-mail: alan.spard@aspa.co.uk</p>		<p>Client: Mr. L. Howes</p>
<p>Job Title: PROPOSED TWO NEW HOUSES 50 NEW ROAD TYLERS GREEN BUCKS</p>		<p>Scale: 1:50 (1:100) Date: APR 17</p>
<p>Contract No: HOUSE A PLANS, ELEVATIONS SECTION</p>		<p>Sheet No: A1</p>
<p>Drawn By: 1187/11</p>		


HOUSE B

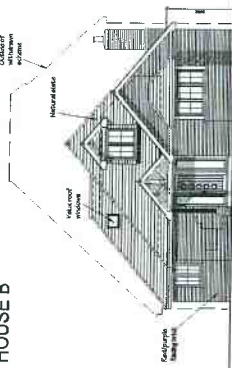


SOUTH EAST ELEVATION 1:100

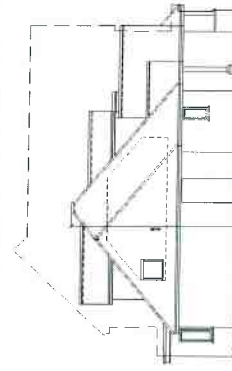

SOUTH WEST ELEVATION 1:100

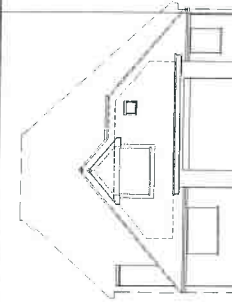


NORTH WEST ELEVATION 1:100

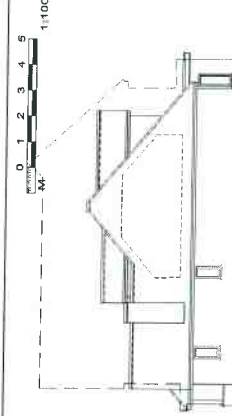


NORTH EAST ELEVATION 1:100


Notes:
 All dimensions must be checked on the site and verified before any drawing.
 All work must be carried out in accordance with statutory regulations, all relevant British Standards and codes of practice.
 This drawing to be read in conjunction with Dwg's Nos. 1187/01/1 & 2 (latest revisions)

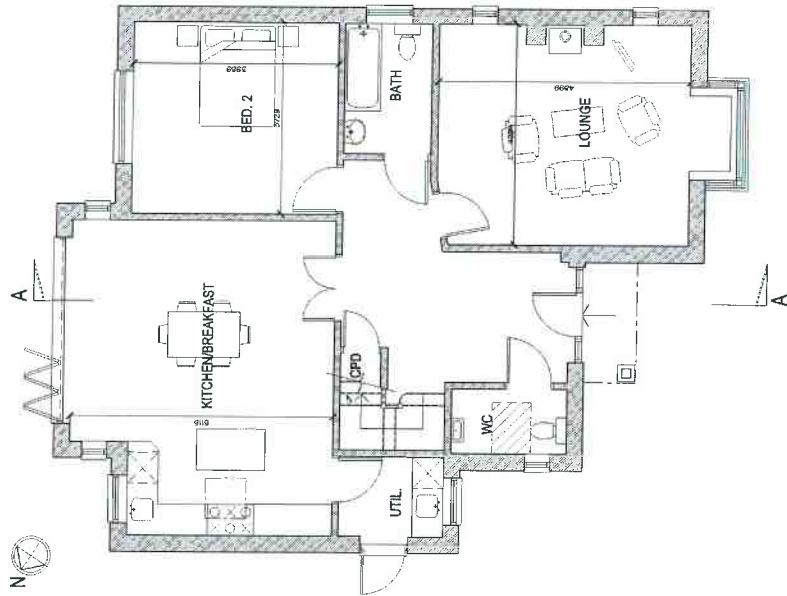


GROUND FLOOR PLAN 1:50

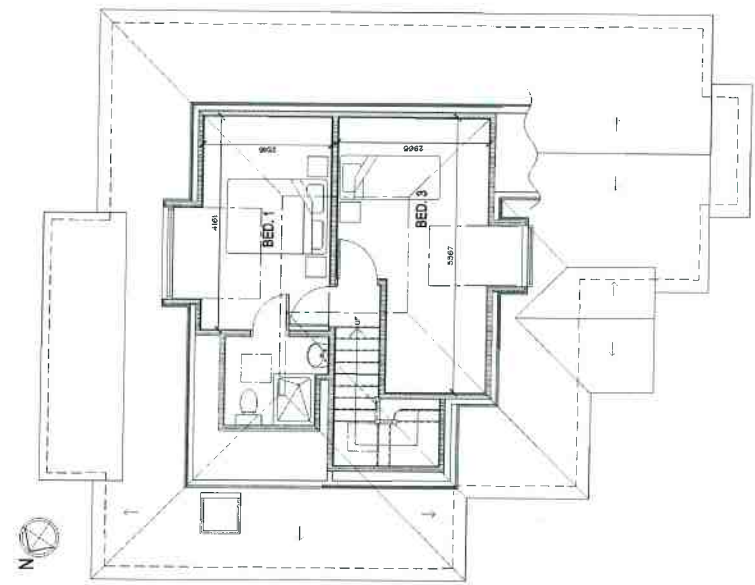

FIRST FLOOR PLAN 1:50

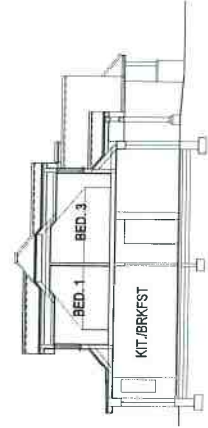

SECTION A-A 1:100

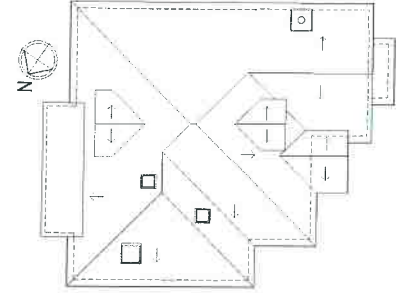


ROOF PLAN 1:50

DATE	17/04/17	PROJECT NO.	1187/01/1 & 2
BY	ALAN SHARD	CLIENT	PROPOSED TWO NEW HOUSES
CHECKED	MR L HOWES	ADDRESS	90 NEW ROAD TYLERS GREEN BUCKS
DATE	17/04/17	SCALE	1:50
<p>ALAN SHARD ASSOCIATES ARCHITECTS - SURVEYORS Thurstley House 53 Station Road Colindale London NW9 4BA Tel: 01483 577896 Fax: 01483 576236 E-mail: shard@shard.com</p>		<p>HOUSE B PLANS, ELEVATIONS SECTION</p>	
<p>Client: Mr L Howes No. 1187/01/1 & 2 Proposed Two New Houses 90 New Road Tylers Green Bucks</p>		<p>Scale: 1:50 Date: APR 17</p>	
<p>© copyright</p>		<p>Page No. 1187/12 of B</p>	

M 0 1 2 3 4 5
1:300

Notes:

- All dimensions must be checked on site and not scaled from this drawing-
- All work must be carried out in accordance with statutory requirements, all relevant British Standards and codes of practice.
- This drawing to be read in conjunction with Drgs. Nos. 1359/01, 02 & 03 (latest revisions)

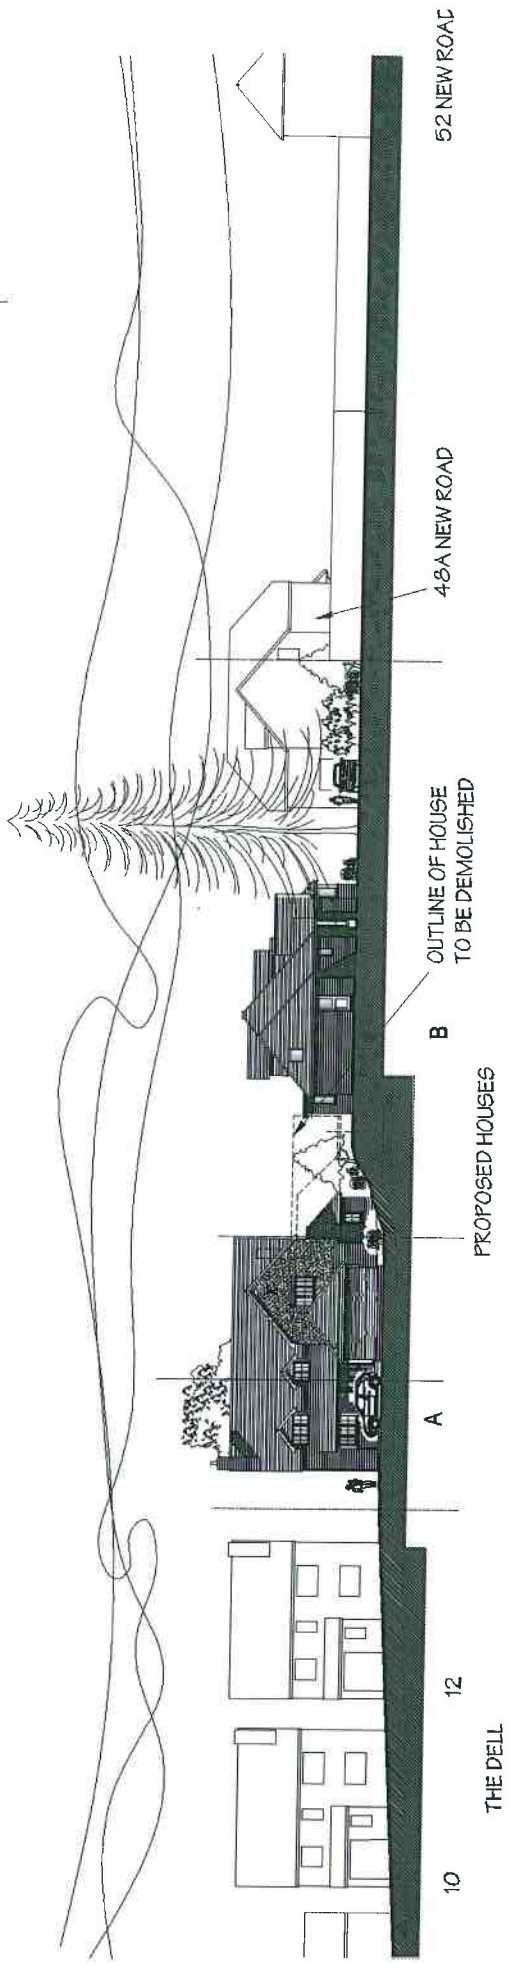

'STREET SCENE' VIEW FROM SOUTH WEST


B	18/1/18	HOUSE B REDESIGNED
A	30/10/17	HOUSE B REDESIGNED
Date	Revisions	
Drawing No. 1187/13		
FOR PLANNING APPLICATION		
Date	APR 17	

© copyright
ALAN SHARD ASSOCIATES, CHARTERED ARCHITECTS
 Thursley House, 53 Station Road, Guildford, Surrey, GU4 8HA
 Tel: 01483 577896, Fax: 01483 576236
 E-mail: sharparch53@aol.com


Client: Mr L Howes
 Scale: 1:300
 Sheet size: A3

Job Title: **PROPOSED TWO NEW HOUSES**
50 NEW ROAD, TYLERS GREEN, BUCKS
 Drawing Title: **STREET SCENE**


B

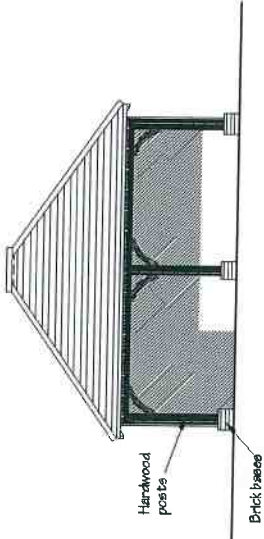


SOUTH WEST ELEVATION 1:100

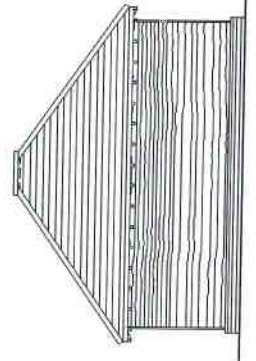


NORTH EAST ELEVATION 1:100

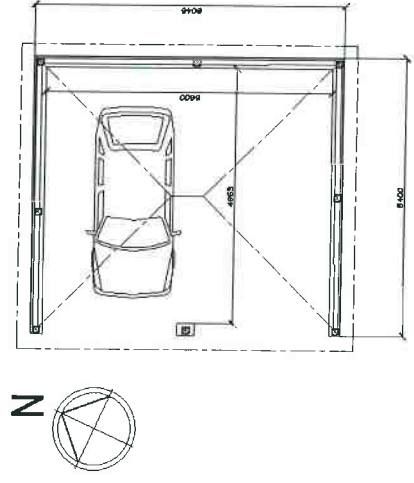


FLOOR PLAN 1:100

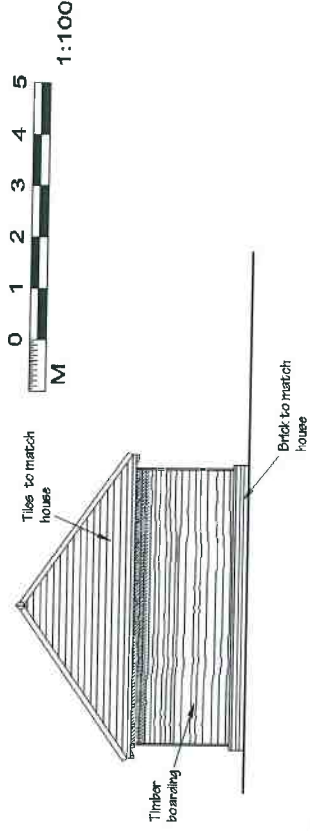

NORTH WEST ELEVATION 1:100

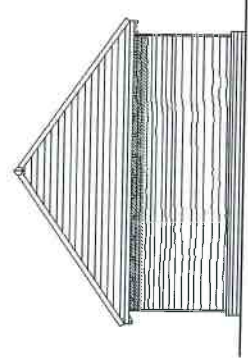

SOUTH EAST ELEVATION 1:100

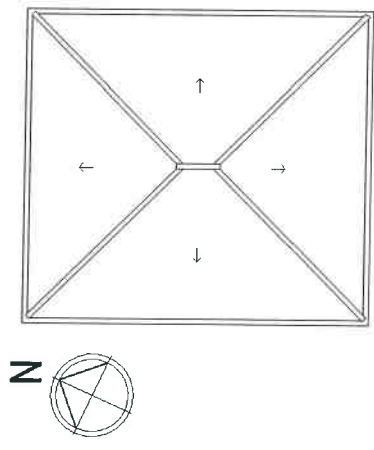

ROOF PLAN 1:100



Notes:
 -All dimensions must be checked on-site and not scaled from this drawing-
 All work must be carried out in accordance with statutory requirements, all relevant British Standards and codes of practice.

Job Title: PROPOSED TWO NEW HOUSES		Client: Mr L Howes	
50 NEW ROAD, TYLERS GREEN, BUCKS		© copyright	
Drawing Title: PROPOSED DETACHED GARAGE (HOUSE A)		Sheet size: A3	
Scale: 1:100		Drawing No: 1187/14	
Date: MAY 17		Revisions:	
FOR PLANNING APPLICATION		Date: 1187/14	
ALAN SHARD ASSOCIATES, CHARTERED ARCHITECTS			
Thursley House, 53 Station Road, Guildford, Surrey, GU4 8HA			
Tel: 01483 577896, Fax: 01483 576236			
E-mail: shardarch53@aol.com			