


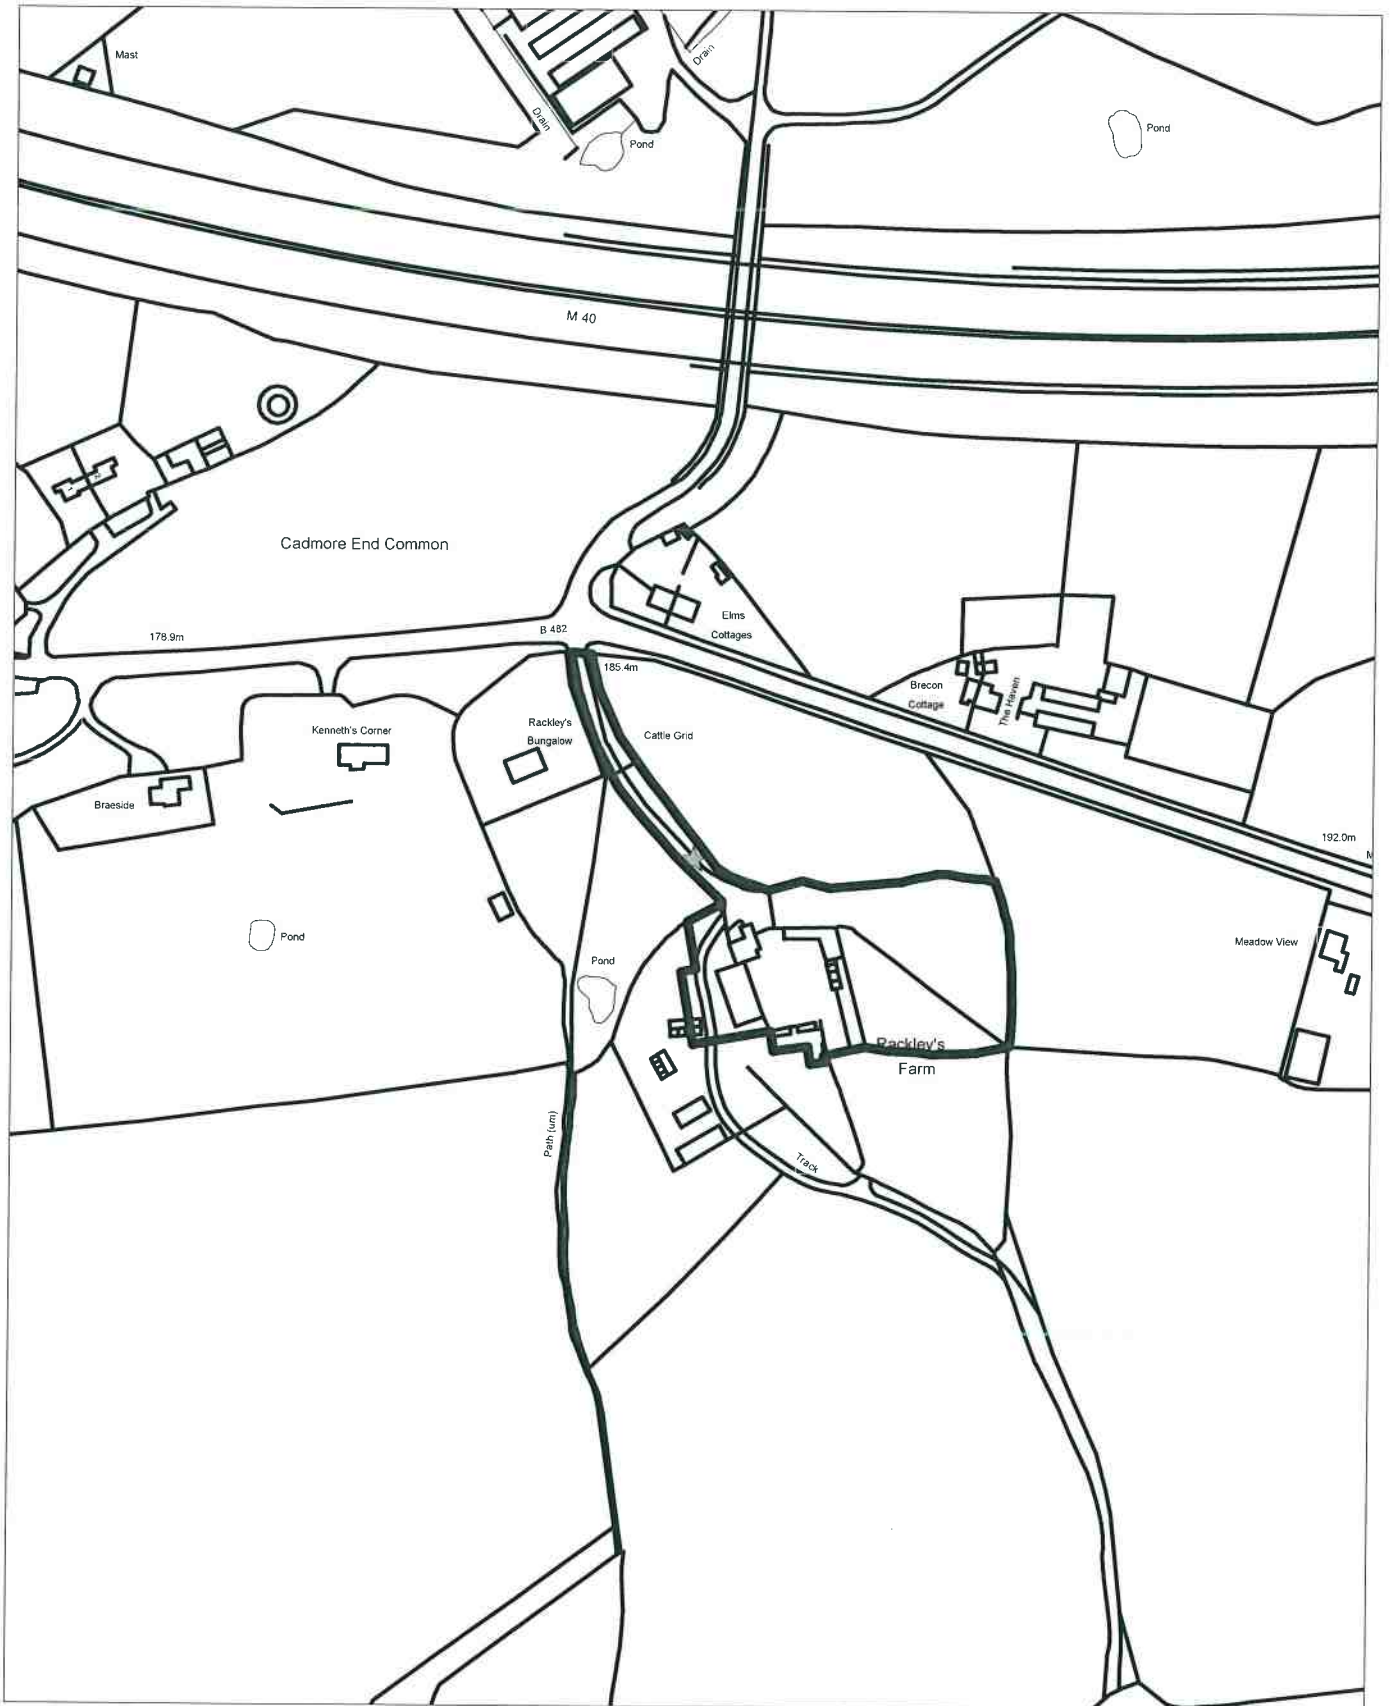


17/08376/FUL


Scale 1/2500

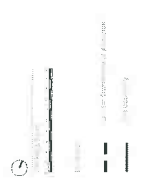

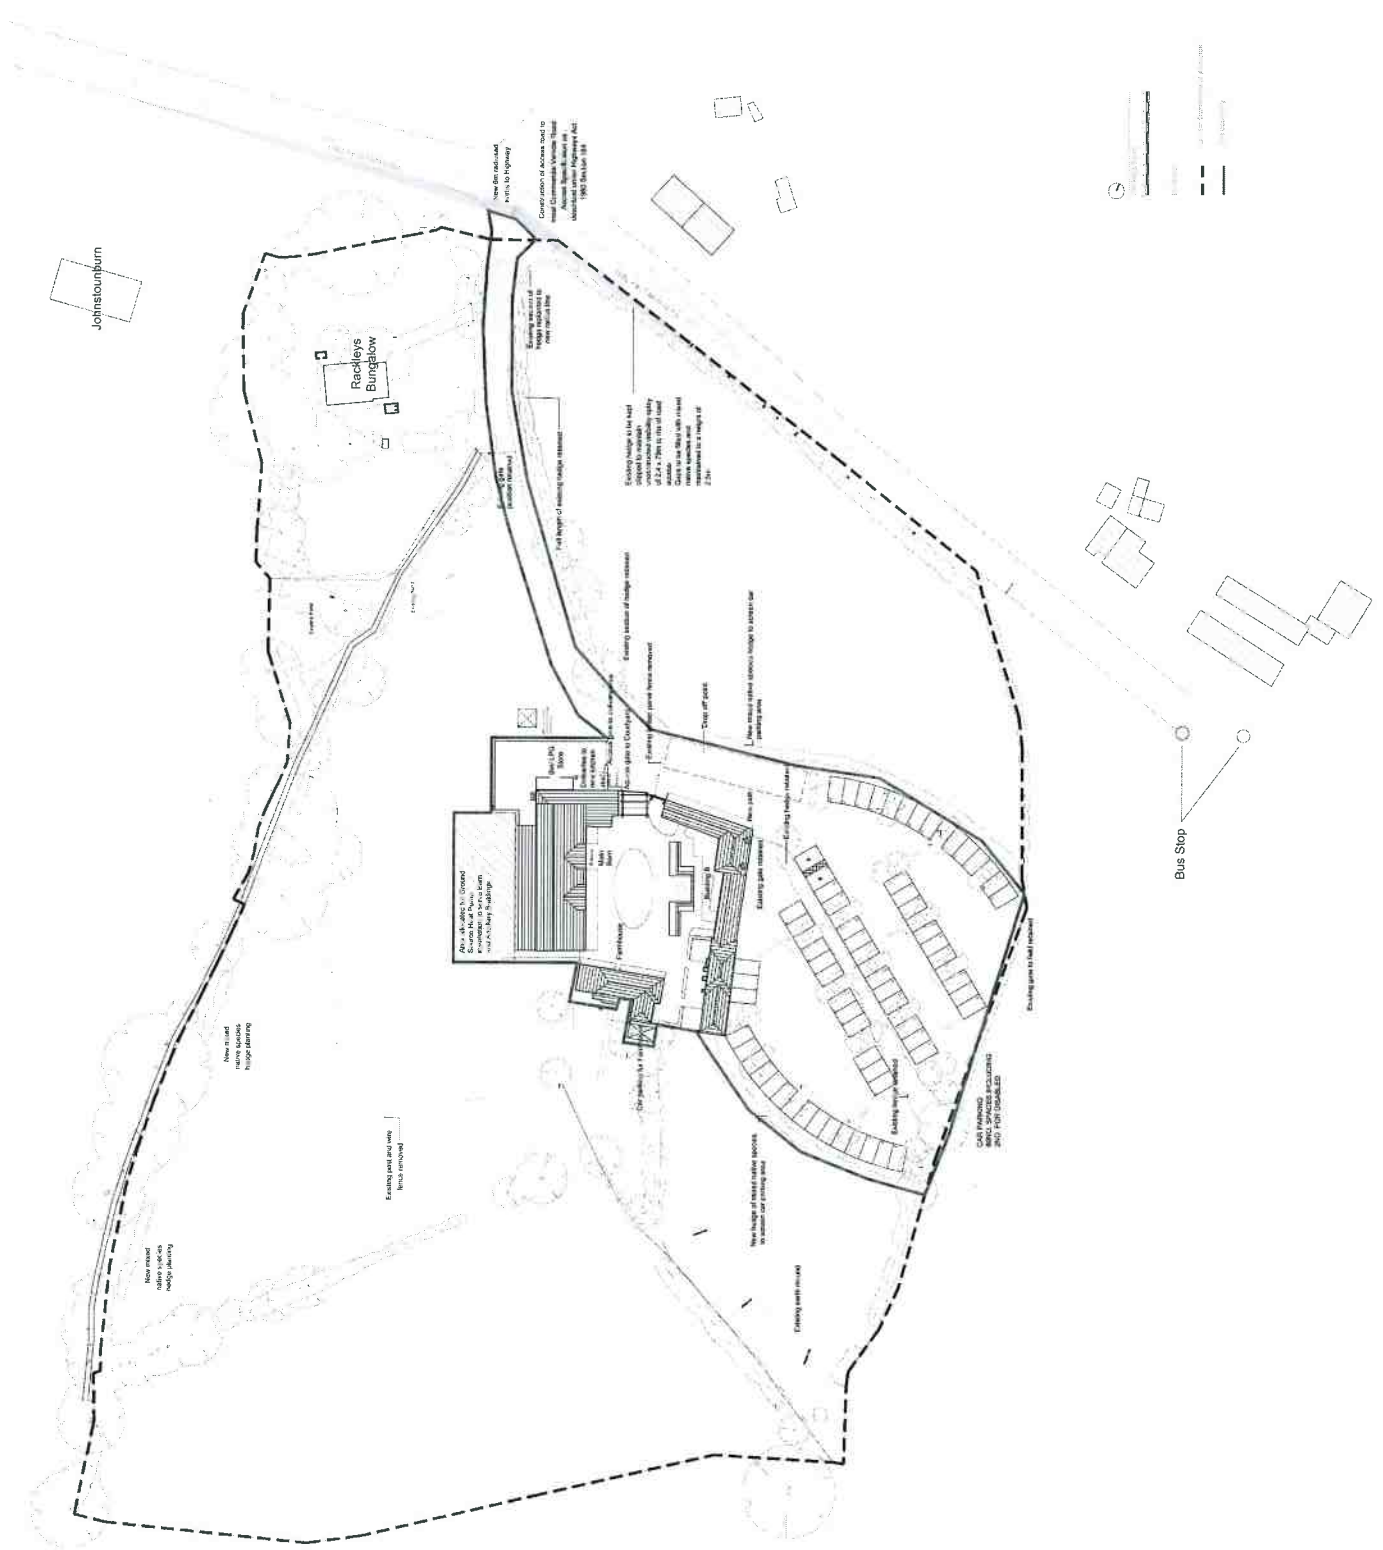


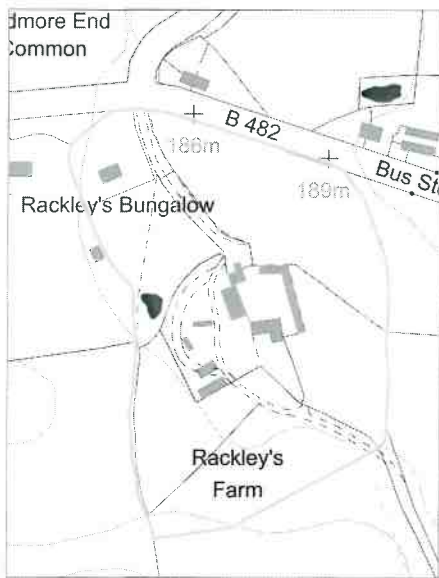

PRIOR NOTIFICATION SITE BOUNDARY

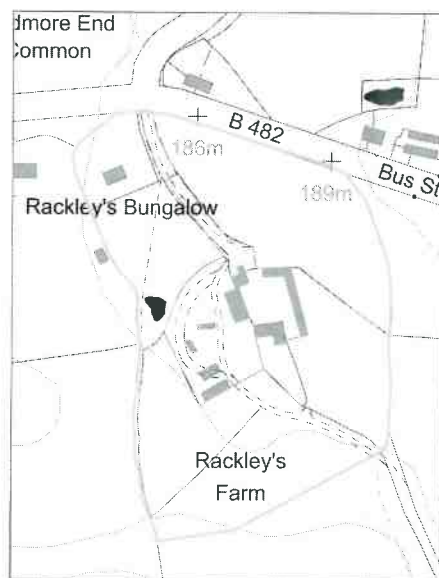


EXISTING SITE AREA
AREA: 0.46 HECTARES

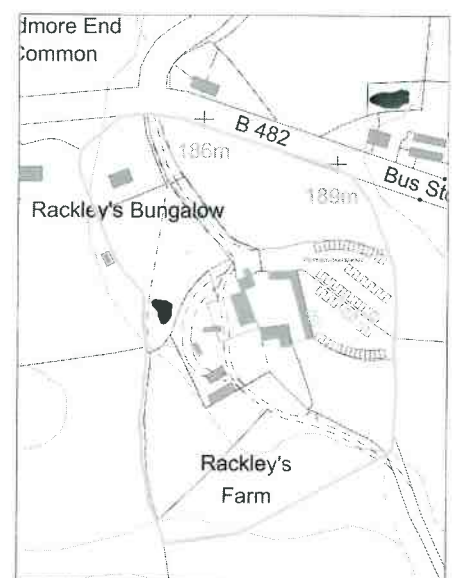


PROPOSED SITE AREA
AREA: 0.59 HECTARES

- KEY:
- THE BOUNDARY
 - LAND IN POSSESSION OF ADJACENT
 - DEVELOPED OUTCROPPING
 - EXISTING ROAD 1:1m

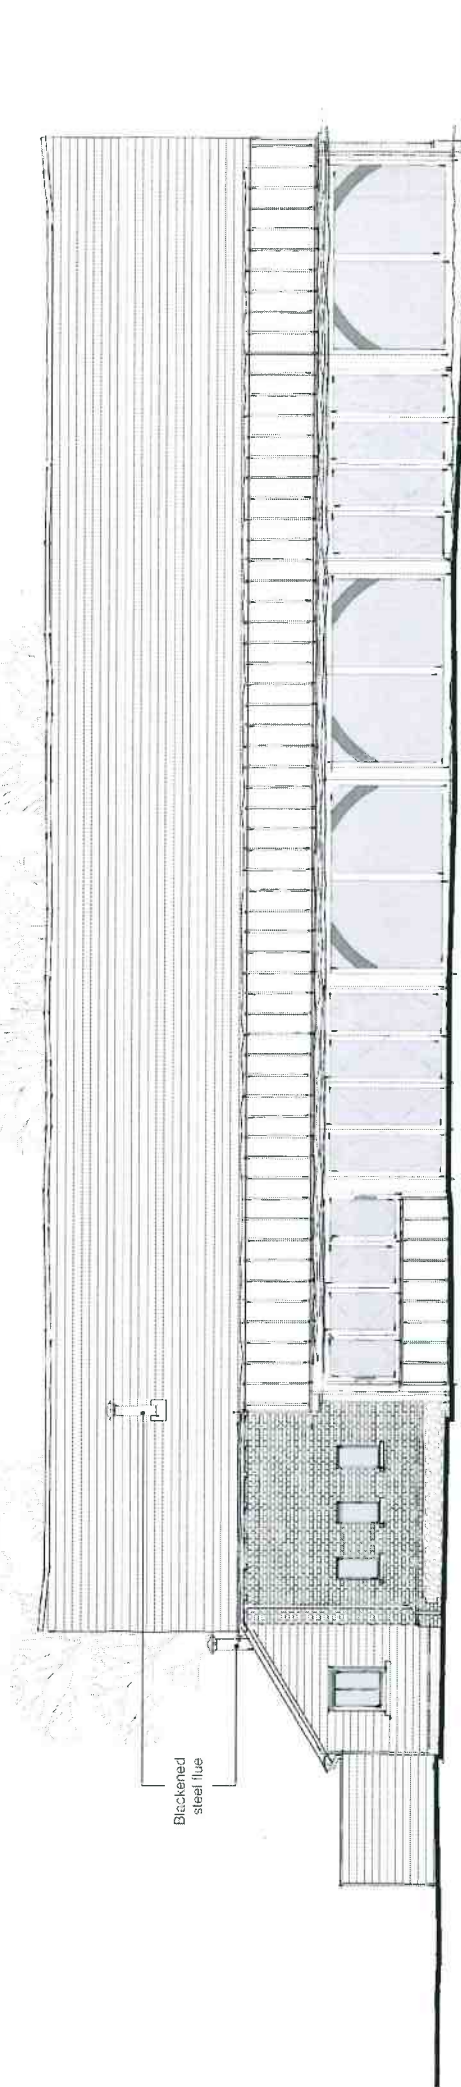

PROPOSED WEST ELEVATION

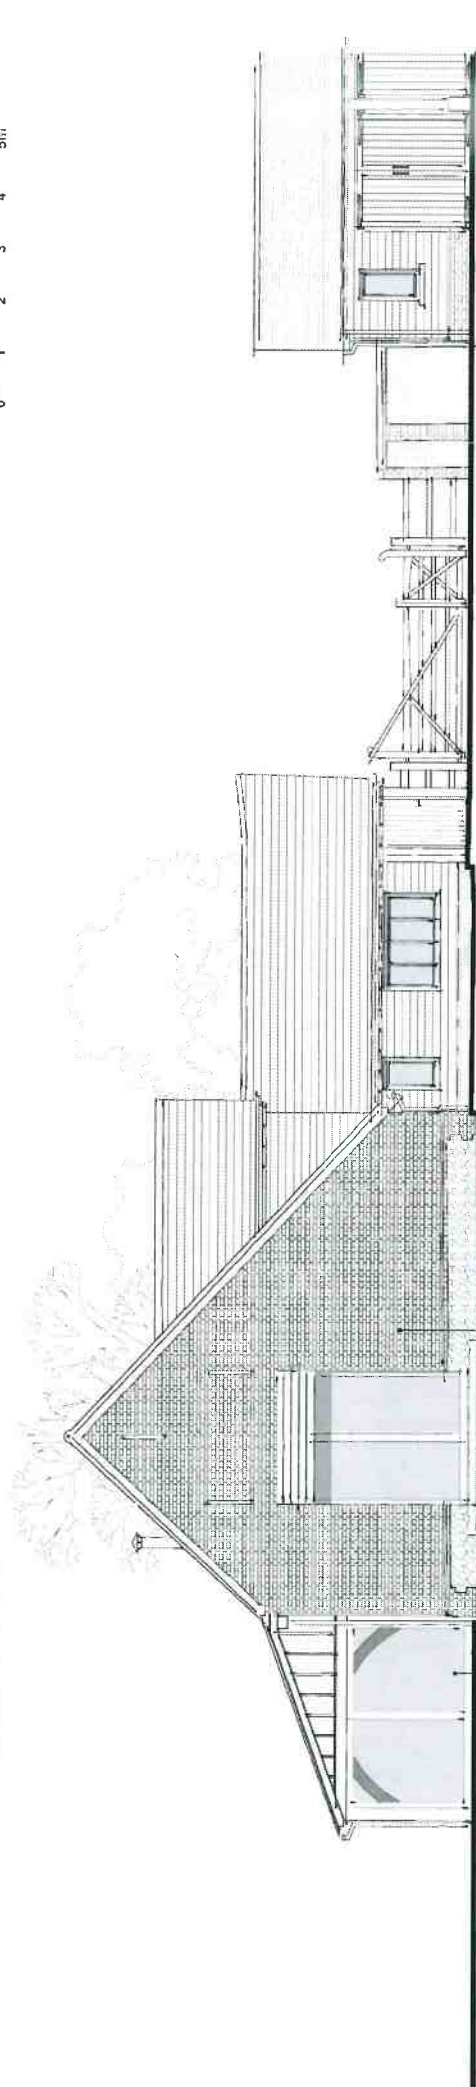

PROPOSED SOUTH ELEVATION



Blaekened steel flue

New lean-to timber framed extension

New brick gable end with central window

Telephone 01491 411277
 cc@spratley.co.uk
 www.spratley.co.uk

Revision History
 A Revised gabling to new brick gable end on South Elevation
 B Addition of blackened steel flue above
 C Revised window openings from East area on West Elevation

Date Issued: 15.04.17
 08.04.17
 16.11.17


Project: Rackley's Farm
 Cadmore End
 HP14 3PP


Description: Proposed West & South Elevations
 Wedding Venue




Client: Mr N Sargent
 Drawn By: CM
 Checked By: CP
 Date: NOV 17
 Scale: 1:100
 Drawing No: PL.0122
 Rev: C

Issued only for purposes intended. This drawing is to be read in conjunction with the contract documents. Do not scale. This drawing is a copy only.

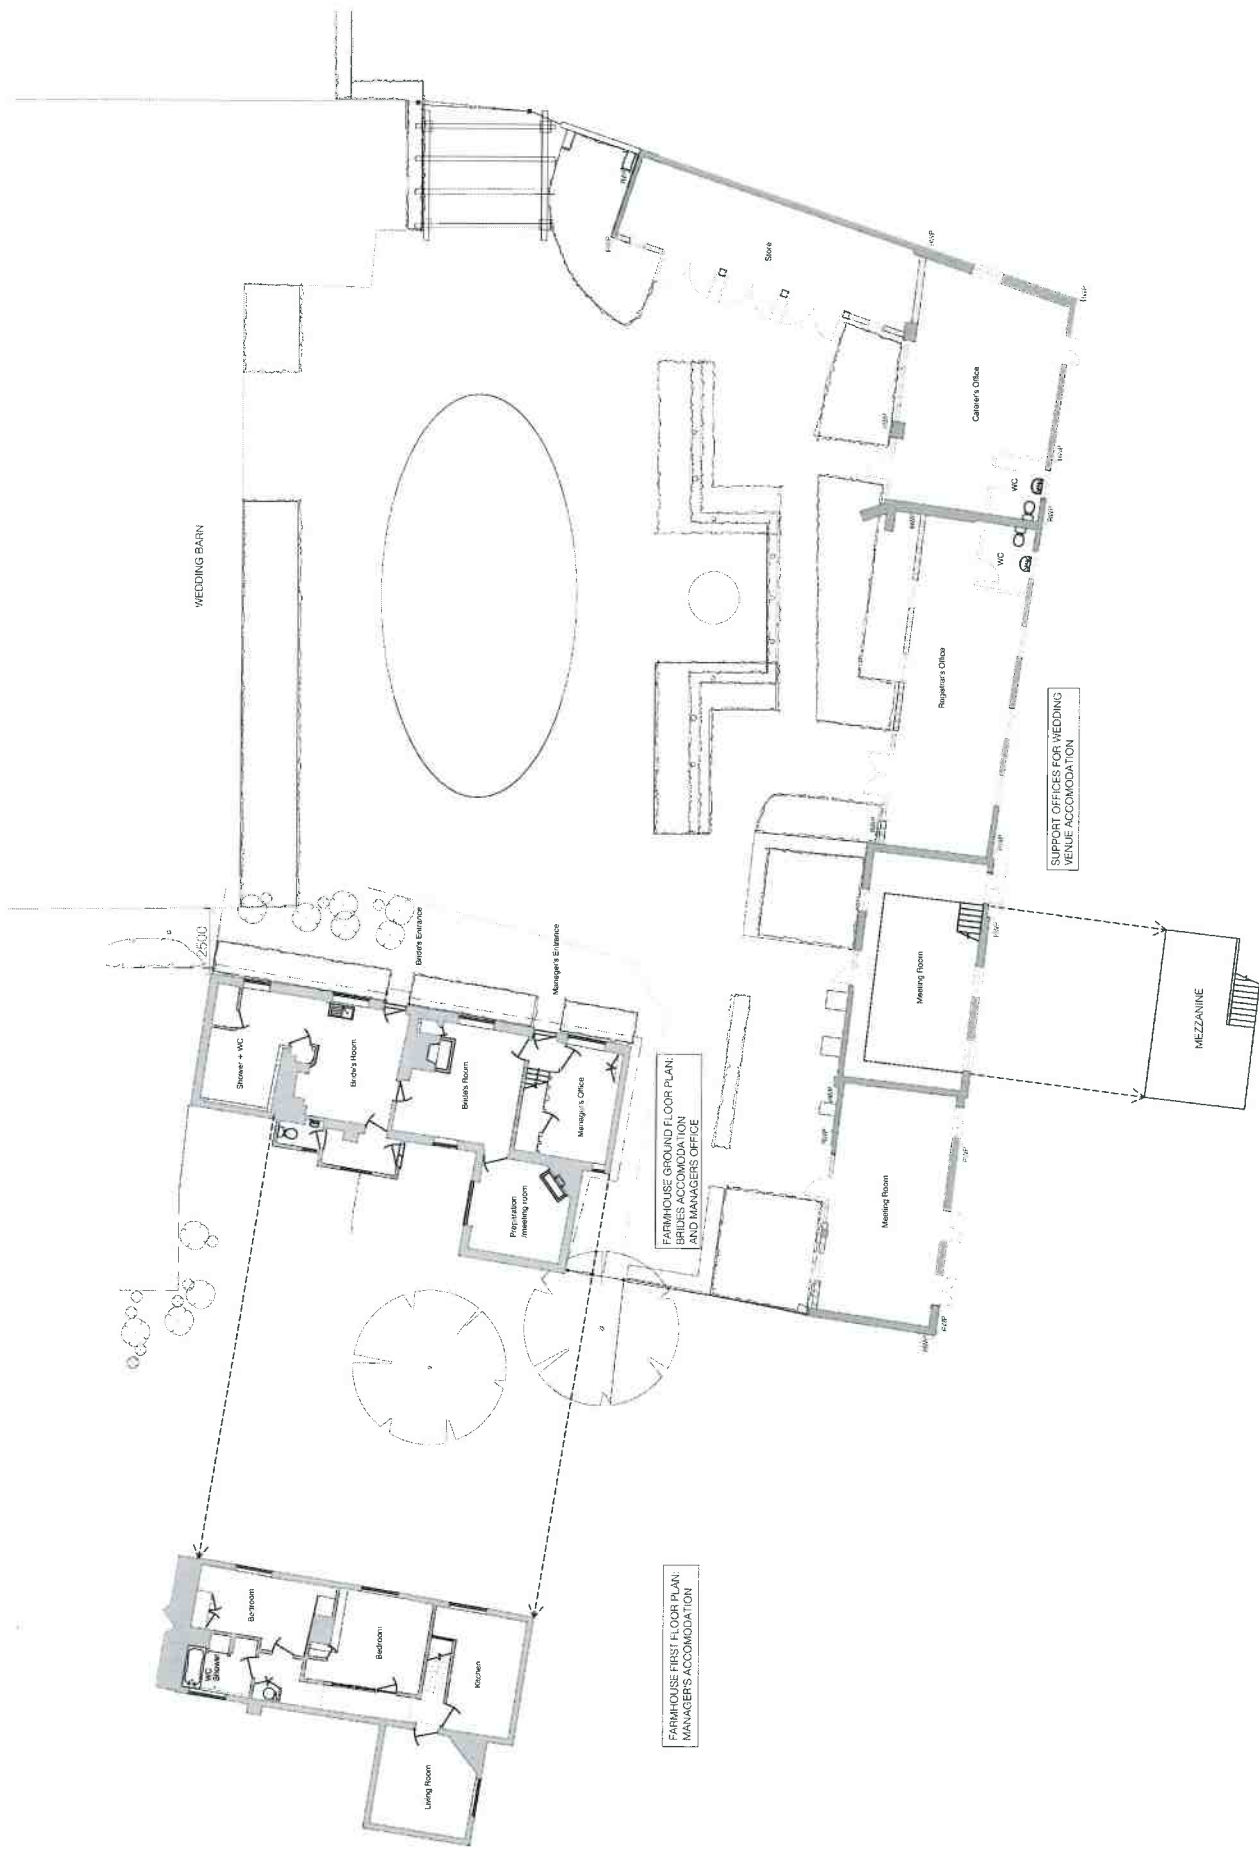


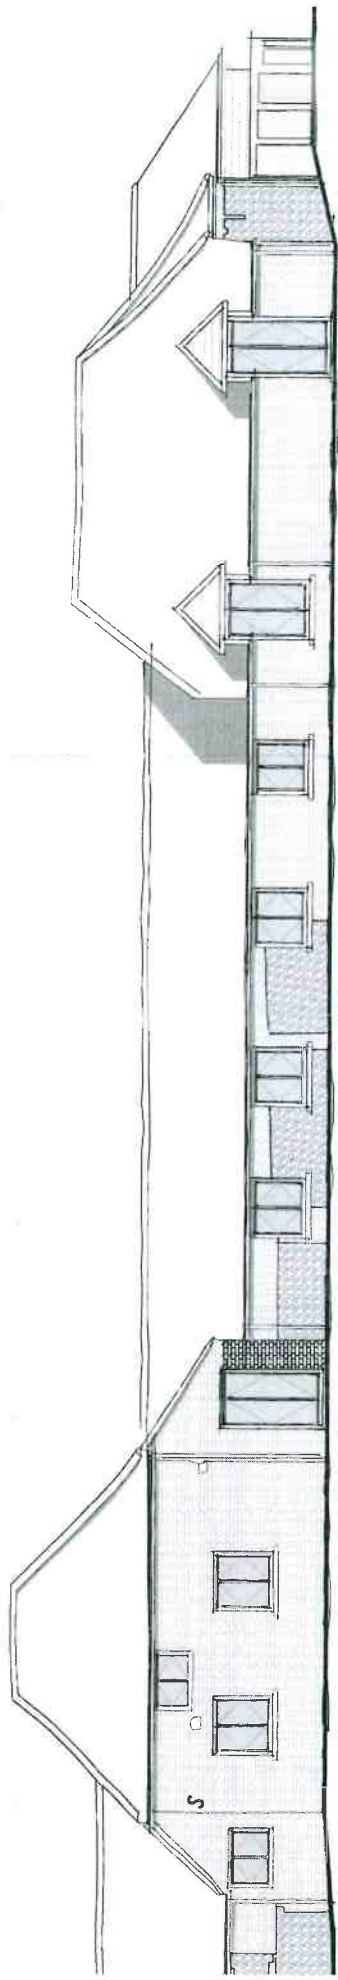

PROPOSED EAST ELEVATION

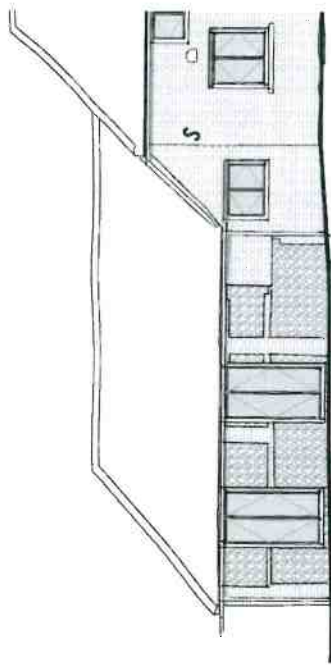

PROPOSED NORTH ELEVATION

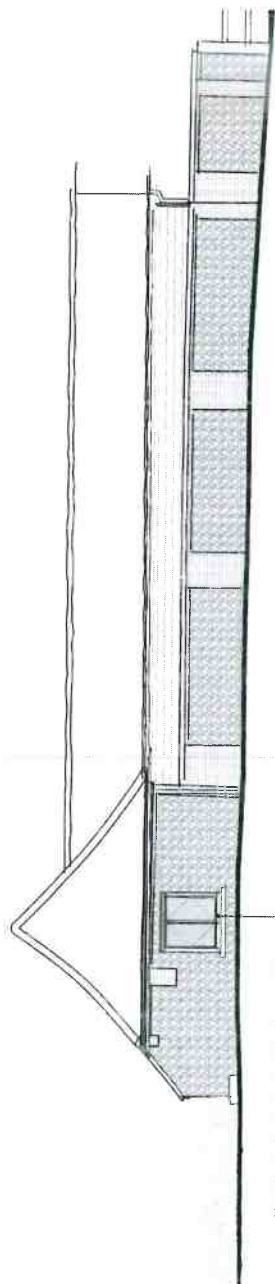

New timber framed window in existing wall

PLANNING
03 JAN 2008
WYCOMBE DISTRICT

17/083 No. 100

Telephone 01491 411277
design@sprately.co.uk
www.sprately.co.uk

Unit 7, Community Business Park
Station Road
Ratley, Leicestershire
Leicestershire LE11 1DS

Project: Racley's Farm
Cachura End
HP14 3pp


Client: M N Stargent
PLANNING

Drawn By: AB
Checked By: CP


Date: 10.03.17
Job No: 16.610
Drawing No: PL.0125
Scale: 1:100 @ A3
File: A

Approved for planning purposes only. This drawing is not to be used for construction without the consent of the architect. It is not to be used for any other purpose without the written consent of the architect.




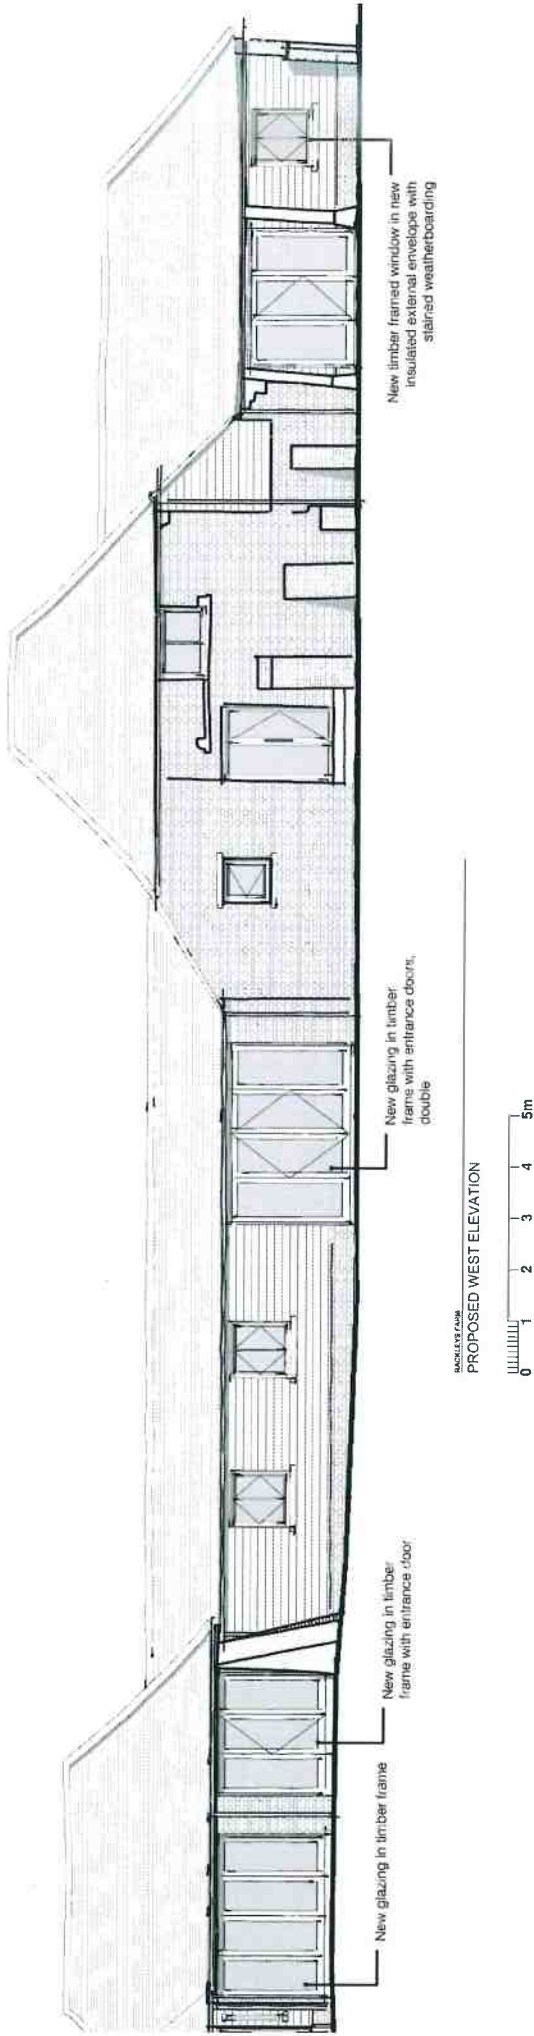


SACRILEY FARM
PROPOSED WEST ELEVATION

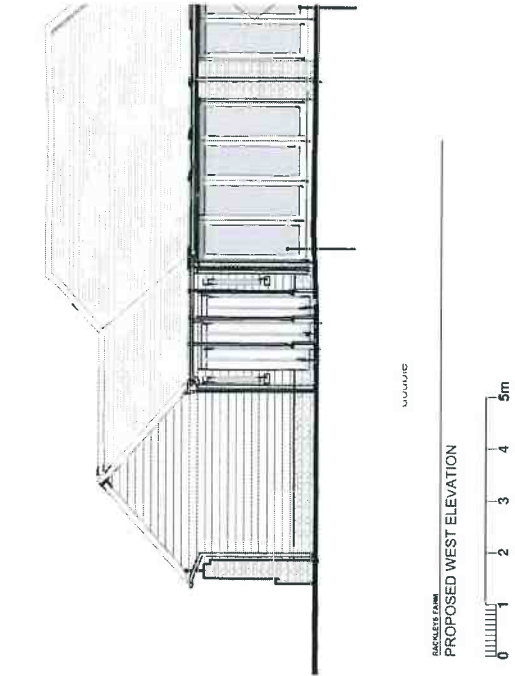


SACRILEY FARM
PROPOSED WEST ELEVATION

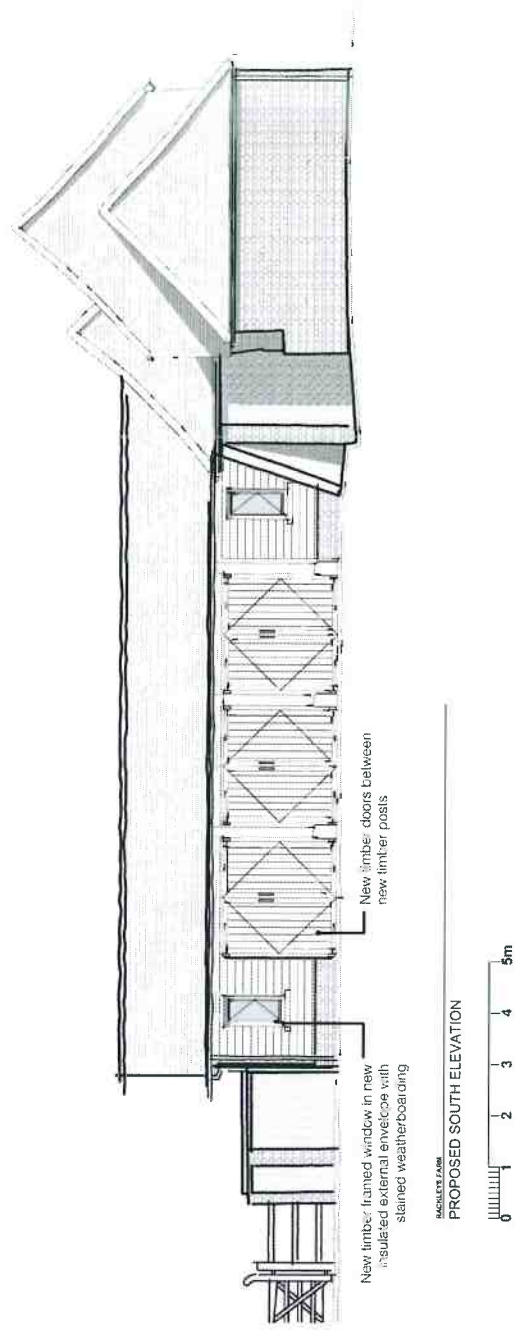

SACRILEY FARM
PROPOSED SOUTH ELEVATION

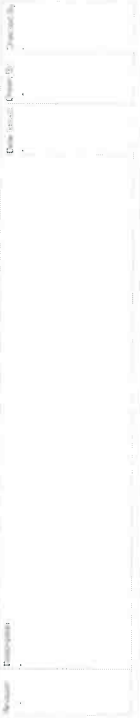


VENUE MANAGERS ACCOMMODATION
ELEVATION ONE

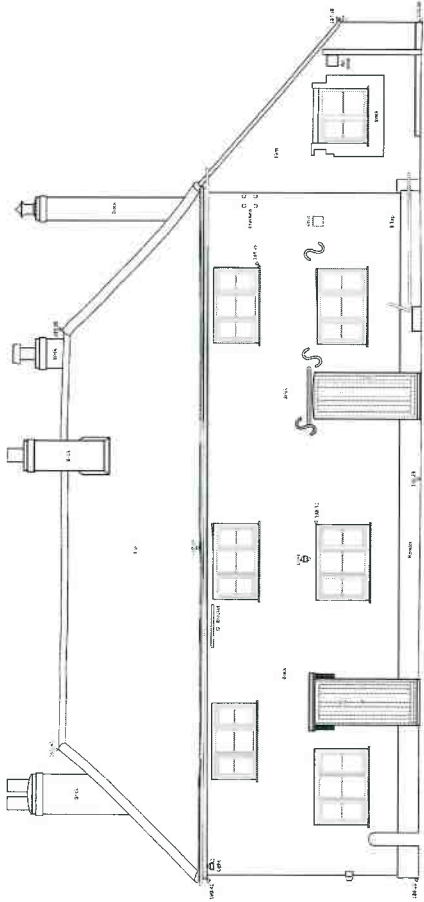


185,000 Metres A.O.D.

VENUE MANAGERS ACCOMMODATION
ELEVATION TWO

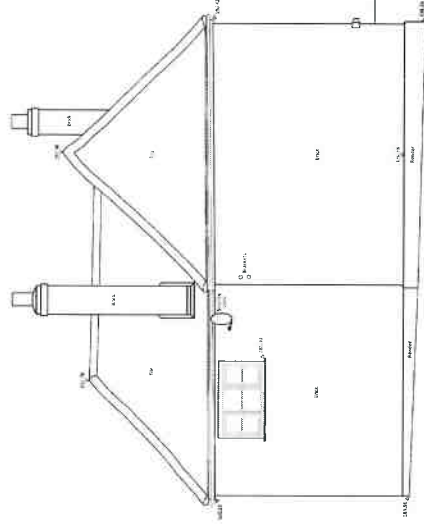


185,000 Metres A.O.D.

VENUE MANAGERS ACCOMMODATION
ELEVATION THREE

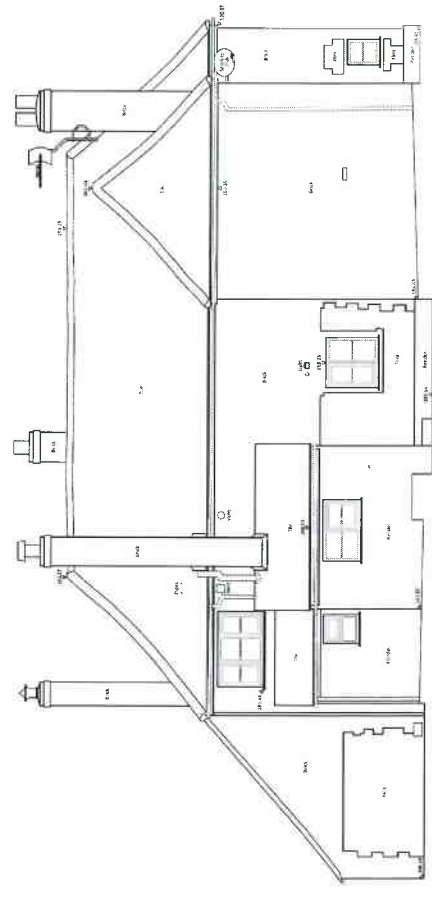

185,000 Metres A.O.D.

VENUE MANAGERS ACCOMMODATION
ELEVATION FOUR

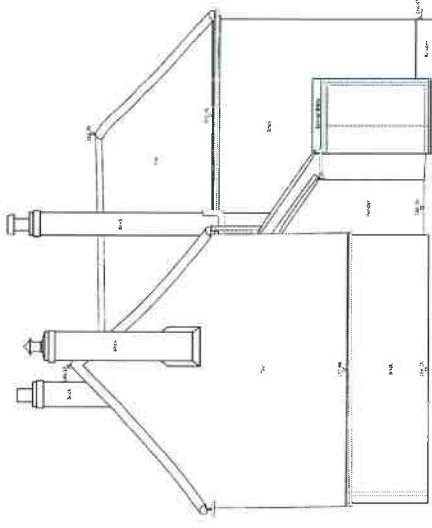

185,000 Metres A.O.D.

NOTES

1. VISUAL ART PROVIDED TO ORIGINATE SURVEY BY GPS OBSERVATION.
2. DIMENSIONS ARE TO CENTRE LINE UNLESS ACCURACY COMMENTS INDICATE OTHERWISE. SCALE DRAWING.

ELEVATION PLAN



NO.	DATE	BY	DATE

REVISIONS


CLIENT
SKELDON LTD
THE GRIP FORD
HUNLEY CAR LINDSAY
MAYRA
MOORE GREEN

JOB TITLE
VENUE MANAGERS ACCOMMODATION
RAGGLEY'S FARM
GOURNAYRE LTD

DRAWING TITLE
ELEVATIONS

DRAWING NO.	13017 E	DRAWN BY	JS	DATE	27/06/2010
SURVEYED BY	JS	SCALE	1:50		



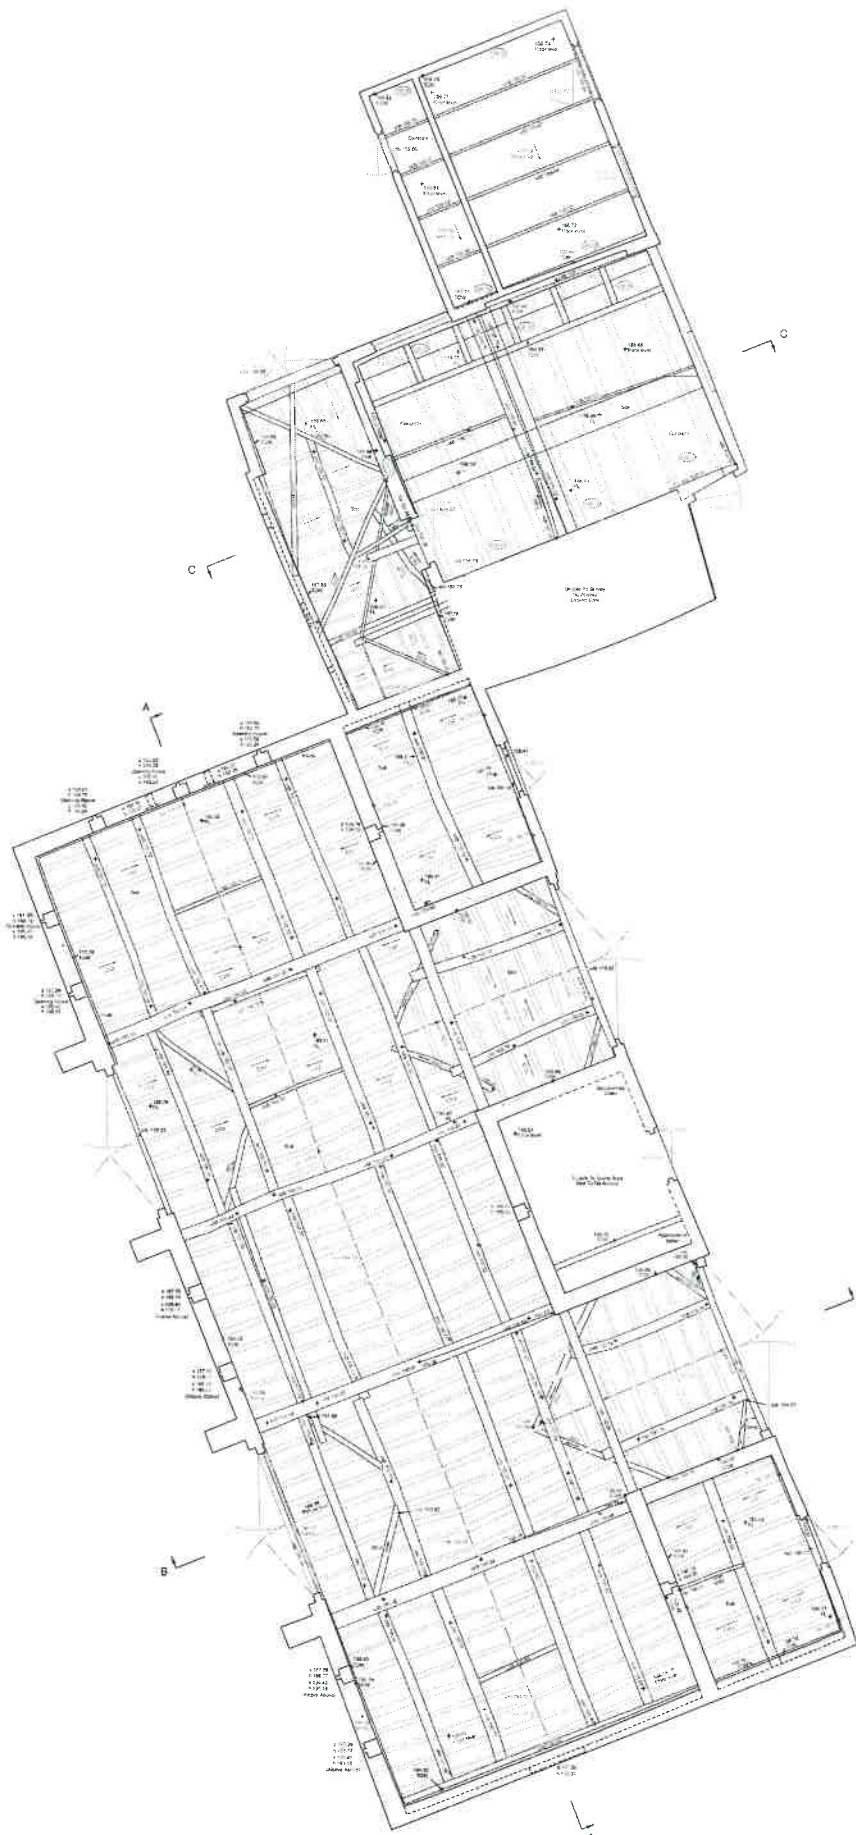

NOTES

- 1 LEVELS ARE RELATED TO ORDNANCE SURVEY BY GPS OBSERVATION.
- 2 SURVEY HAS BEEN CARRIED OUT TO AN ACCURACY CORRESPONDING WITH A 1:50 SCALE DRAWING.

ABBREVIATION LIST

AC	ARCHITECTURE
BM	BENCH MARK
CH	CHIMNEY
CL	CURTAIN LIFT
CM	COMMONS
CP	COURT
CS	CURTAIN SYSTEM
CT	CURTAIN TRACK
DA	DATA
DB	DATA BANK
DC	DATA CENTER
DD	DATA DRIVE
DE	DATA ENTRY
DF	DATA FILE
DG	DATA GATEWAY
DH	DATA HOST
DI	DATA INPUT
DJ	DATA JOURNAL
DK	DATA KEY
DL	DATA LINK
DM	DATA MANAGEMENT
DN	DATA NETWORK
DO	DATA OUTPUT
DP	DATA PROCESSOR
DQ	DATA QUERY
DR	DATA REPOSITORY
DS	DATA SOURCE
DT	DATA TARGET
DU	DATA USER
DV	DATA VALUE
DW	DATA WINDOW
DX	DATA EXCHANGE
DY	DATA YIELD
DZ	DATA ZONE

GENERAL

AC	ARCHITECTURE
AS	ASBESTOS
CL	CURTAIN LIFT
CM	COMMONS
CP	COURT
CS	CURTAIN SYSTEM
CT	CURTAIN TRACK
DA	DATA
DB	DATA BANK
DC	DATA CENTER
DD	DATA DRIVE
DE	DATA ENTRY
DF	DATA FILE
DG	DATA GATEWAY
DH	DATA HOST
DI	DATA INPUT
DJ	DATA JOURNAL
DK	DATA KEY
DL	DATA LINK
DM	DATA MANAGEMENT
DN	DATA NETWORK
DO	DATA OUTPUT
DP	DATA PROCESSOR
DQ	DATA QUERY
DR	DATA REPOSITORY
DS	DATA SOURCE
DT	DATA TARGET
DU	DATA USER
DV	DATA VALUE
DW	DATA WINDOW
DX	DATA EXCHANGE
DY	DATA YIELD
DZ	DATA ZONE

REVISIONS

NO.	DATE	DETAILS



24 WATCHTOWER LANE
HOLMES GREEN
HIGH WYCOMBE
BUCKINGHAMSHIRE
HP15 8JG

Tel: 01494 718453
Fax: 01494 717272
e-mail: enquiry@kndsurveyors.com

CLIENT

MSC PLANNING LTD
BEECH HOUSE
205 AMERSHAM ROAD
HAZLEMER
HIGH WYCOMBE
BUCKS
HP15 7JW

JOB TITLE

RACKLEYS FARM
CADMORE END
HP14 3PP


DRAWING TITLE

FLOOR PLAN




DRAWING No. G2513 - F	DRAWN BY MSD / JRD	DATE 06 AUG 2013
SURVEYED BY MSD / JRD	SCALE 1:50	

Elevation One

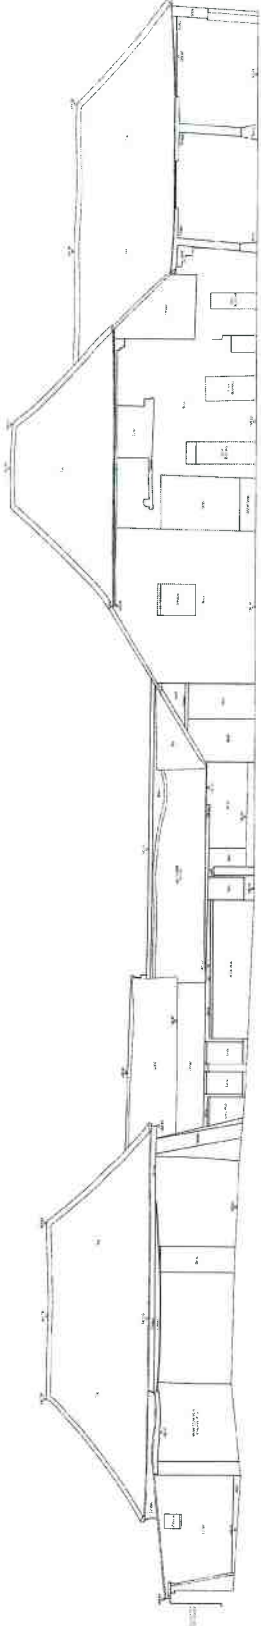


16.00.0000.A.02

Elevation Two

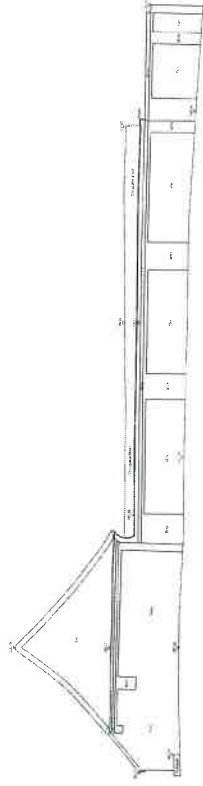


16.00.0000.A.03

Elevation Three

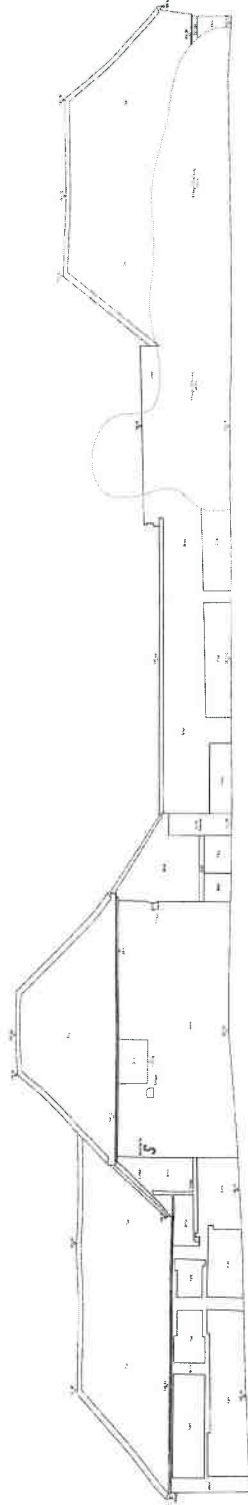

16.00.0000.A.03


Elevation Four

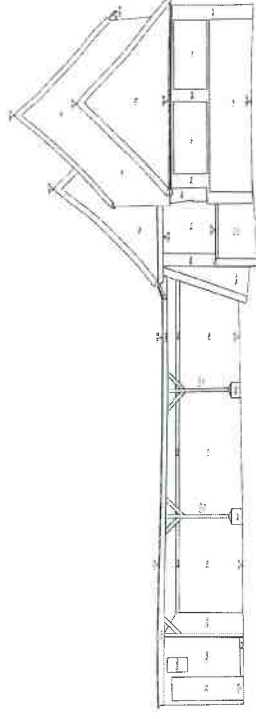

16.00.0000.A.03

NOTES

1. ALL DIMENSIONS TO CENTERLINE UNLESS NOTED OTHERWISE
2. ALL DIMENSIONS TO CENTERLINE UNLESS NOTED OTHERWISE
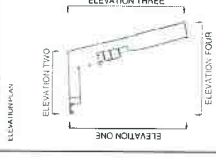


16.00.0000.A.02

16.00.0000.A.03

16.00.0000.A.03

NO.	DATE	REVISION

REVISIONS

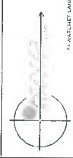

PROJECT NO. 16.00.0000.A.02
 SHEET NO. 02 OF 03
 DATE: 10/10/2016


DESIGNER: [Name]
 CHECKER: [Name]
 APPROVED: [Name]

PROJECT TITLE: [Title]
 CLIENT: [Client Name]

SCALE: 1:50




Elevation Three

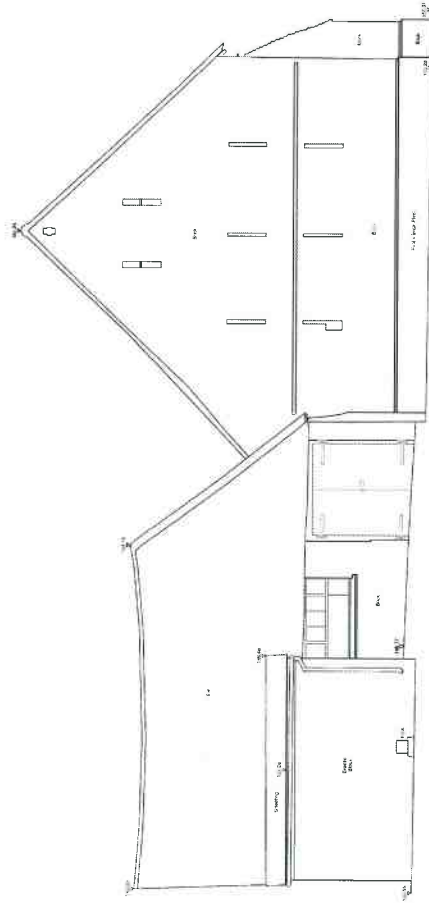


185 Metres A.O.D

Elevation Four

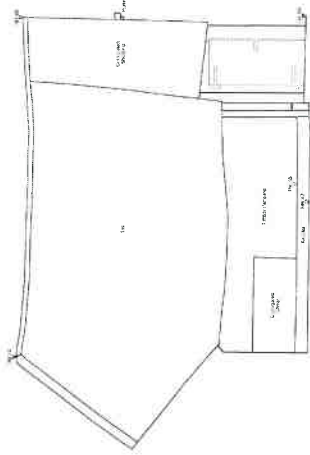

185 Metres A.O.D | 185 Metres A.O.D

Elevation Five

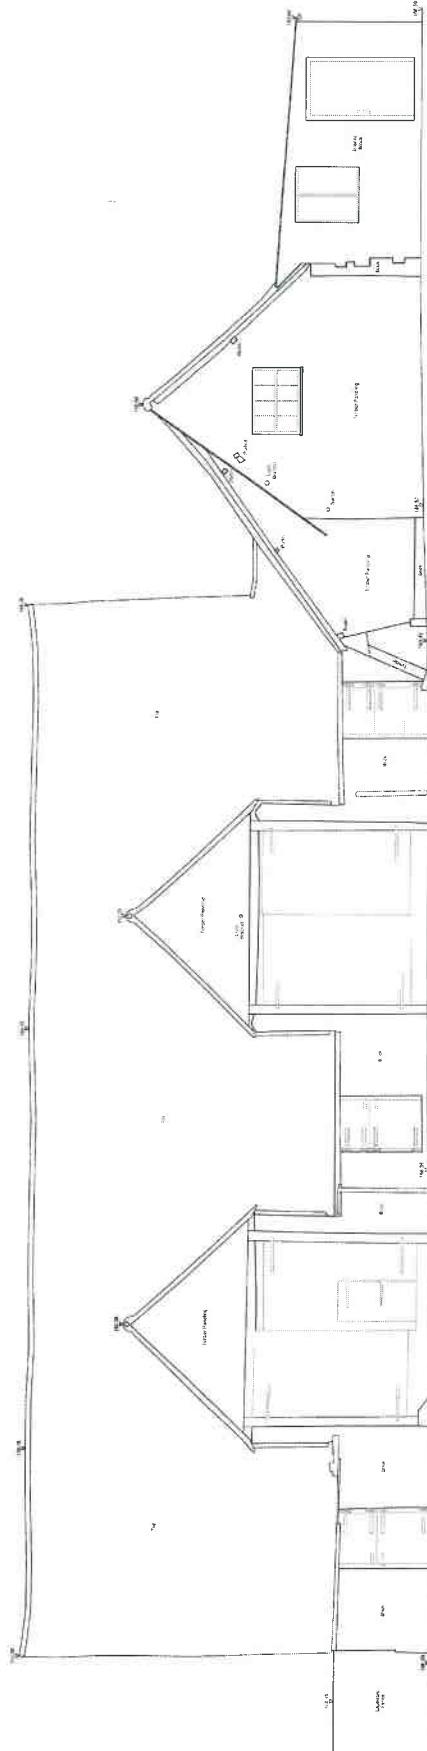


185 Metres A.O.D

NOTES

- 1 LEVELS ARE RELATED TO ORDNANCE SURVEY BY GPS OBSERVATION.
- 2 SURVEY HAS BEEN CONDUCTED TO AN ACCURACY COMMENTED UPON WITH A 1:50 SCALE DRAWING.

ELEVATION PLAN

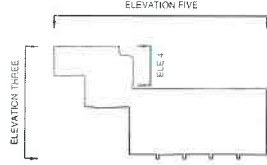

NO.	DATE	DETAILS

REVISIONS



73 WATCHFIRE LANE
 255 AMERSHAM ROAD
 HIGH WYCOMBE
 Bucks HP12 3JF
 01494 778483
 01494 778278
 01494 778279
 01494 778280
 01494 778281

CLIENT
 WPC ANNIERS LTD
 BECH HOUSE
 255 AMERSHAM ROAD
 HIGH WYCOMBE
 Bucks HP12 3JF

JOB TITLE
 PROPOSED PLANNING
 CONDITIONS FOR
 HP14 3PP

DRAWING TITLE

ELEVATIONS THREE, FOUR & FIVE

DRAWING NO. Q2813 - E3-5


DATE 06 AUG 2013

DRAWN BY JUF ELO

SCALE 1:50



SECTION A

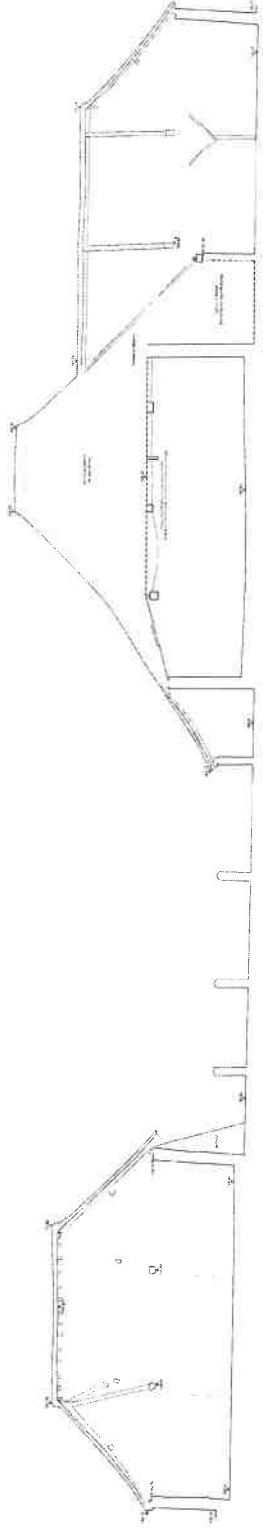

FINISH 1

FINISH 2

1800 IMPERIAL A.O.D.

1800 IMPERIAL A.O.D.

NOTES

1. REFER TO DRAWING 1 FOR GENERAL NOTES
2. REFER TO DRAWING 2 FOR GENERAL NOTES
3. REFER TO DRAWING 3 FOR GENERAL NOTES
4. REFER TO DRAWING 4 FOR GENERAL NOTES

NO.	DATE	REVISIONS

PROJECT NO. 1800 IMPERIAL A.O.D.


 DRAWN BY: [Name]

 CHECKED BY: [Name]

 DATE: [Date]

NO.	DATE	REVISIONS

SECTION B

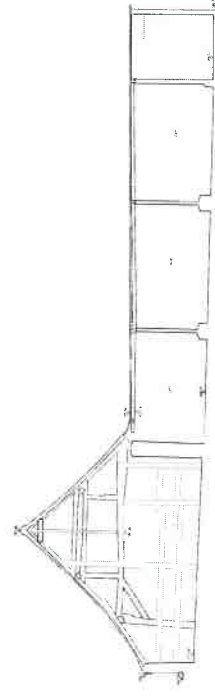

FINISH 1

FINISH 2

1800 IMPERIAL A.O.D.

1800 IMPERIAL A.O.D.

PROJECT NO. 1800 IMPERIAL A.O.D.


 DRAWN BY: [Name]

 CHECKED BY: [Name]

 DATE: [Date]

NO.	DATE	REVISIONS

Section A - A

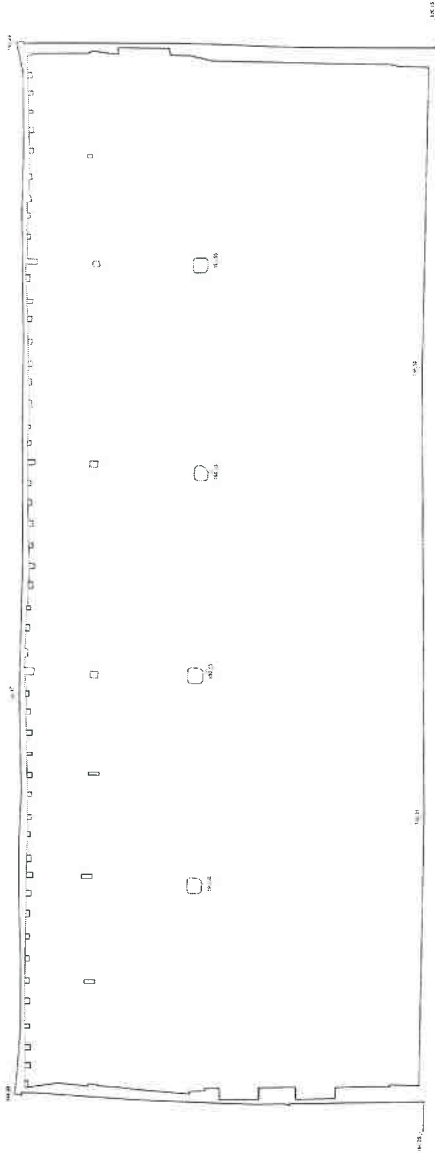


185 Metres A.O.D

185 Metres A.O.D

NOTES

- 1 LEVELS ARE RELATED TO ORDNANCE SURVEY BY GPS OBSERVATION.
- 2 LEVELS HAVE BEEN RELATED OUT TO AN ACCURACY OF 0.001 METRE WITHIN A 1:50 SCALE DRAWING.


Section B - B

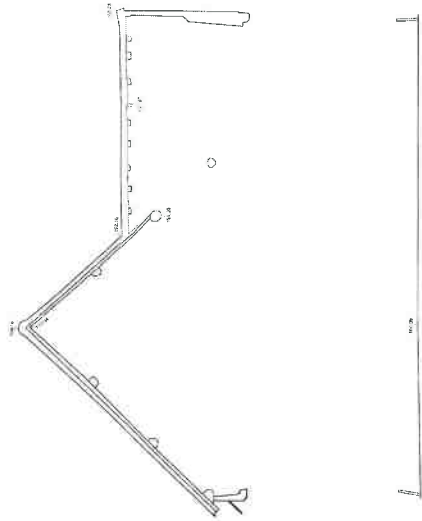

185 Metres A.O.D

185 Metres A.O.D

Section C - C

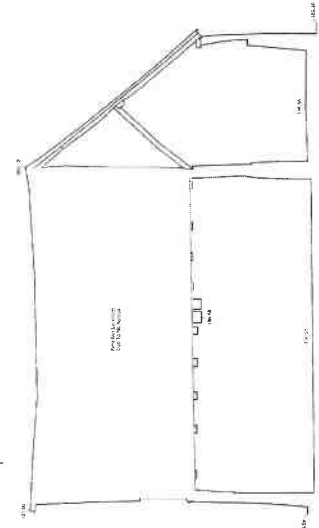

185 Metres A.O.D

NO	DATE	DETAILS

REVISIONS



74 WATCHET LANE
 15000 WINDYBUSH
 15000 WINDYBUSH
 6000 WINDYBUSH
 6000 WINDYBUSH
 6000 WINDYBUSH
 6000 WINDYBUSH

CLIENT

MRS. J. M. HILL
 25-AMBERLEY LANE
 HIGH WOODS
 15000 WINDYBUSH

JOB TITLE

RADGLEY'S FARM
 15000 WINDYBUSH
 15000 WINDYBUSH

DRAWING TITLE

SECTIONS

DRAWING NO.	DRAWN BY	DATE
C2813 - S	J.P. JUD / J.P.D.	06 AUG 2013

CHECKED BY

J.P. JUD / J.P.D.

SCALE

1:50



