



18/05960/FUL
Scale 1/1250

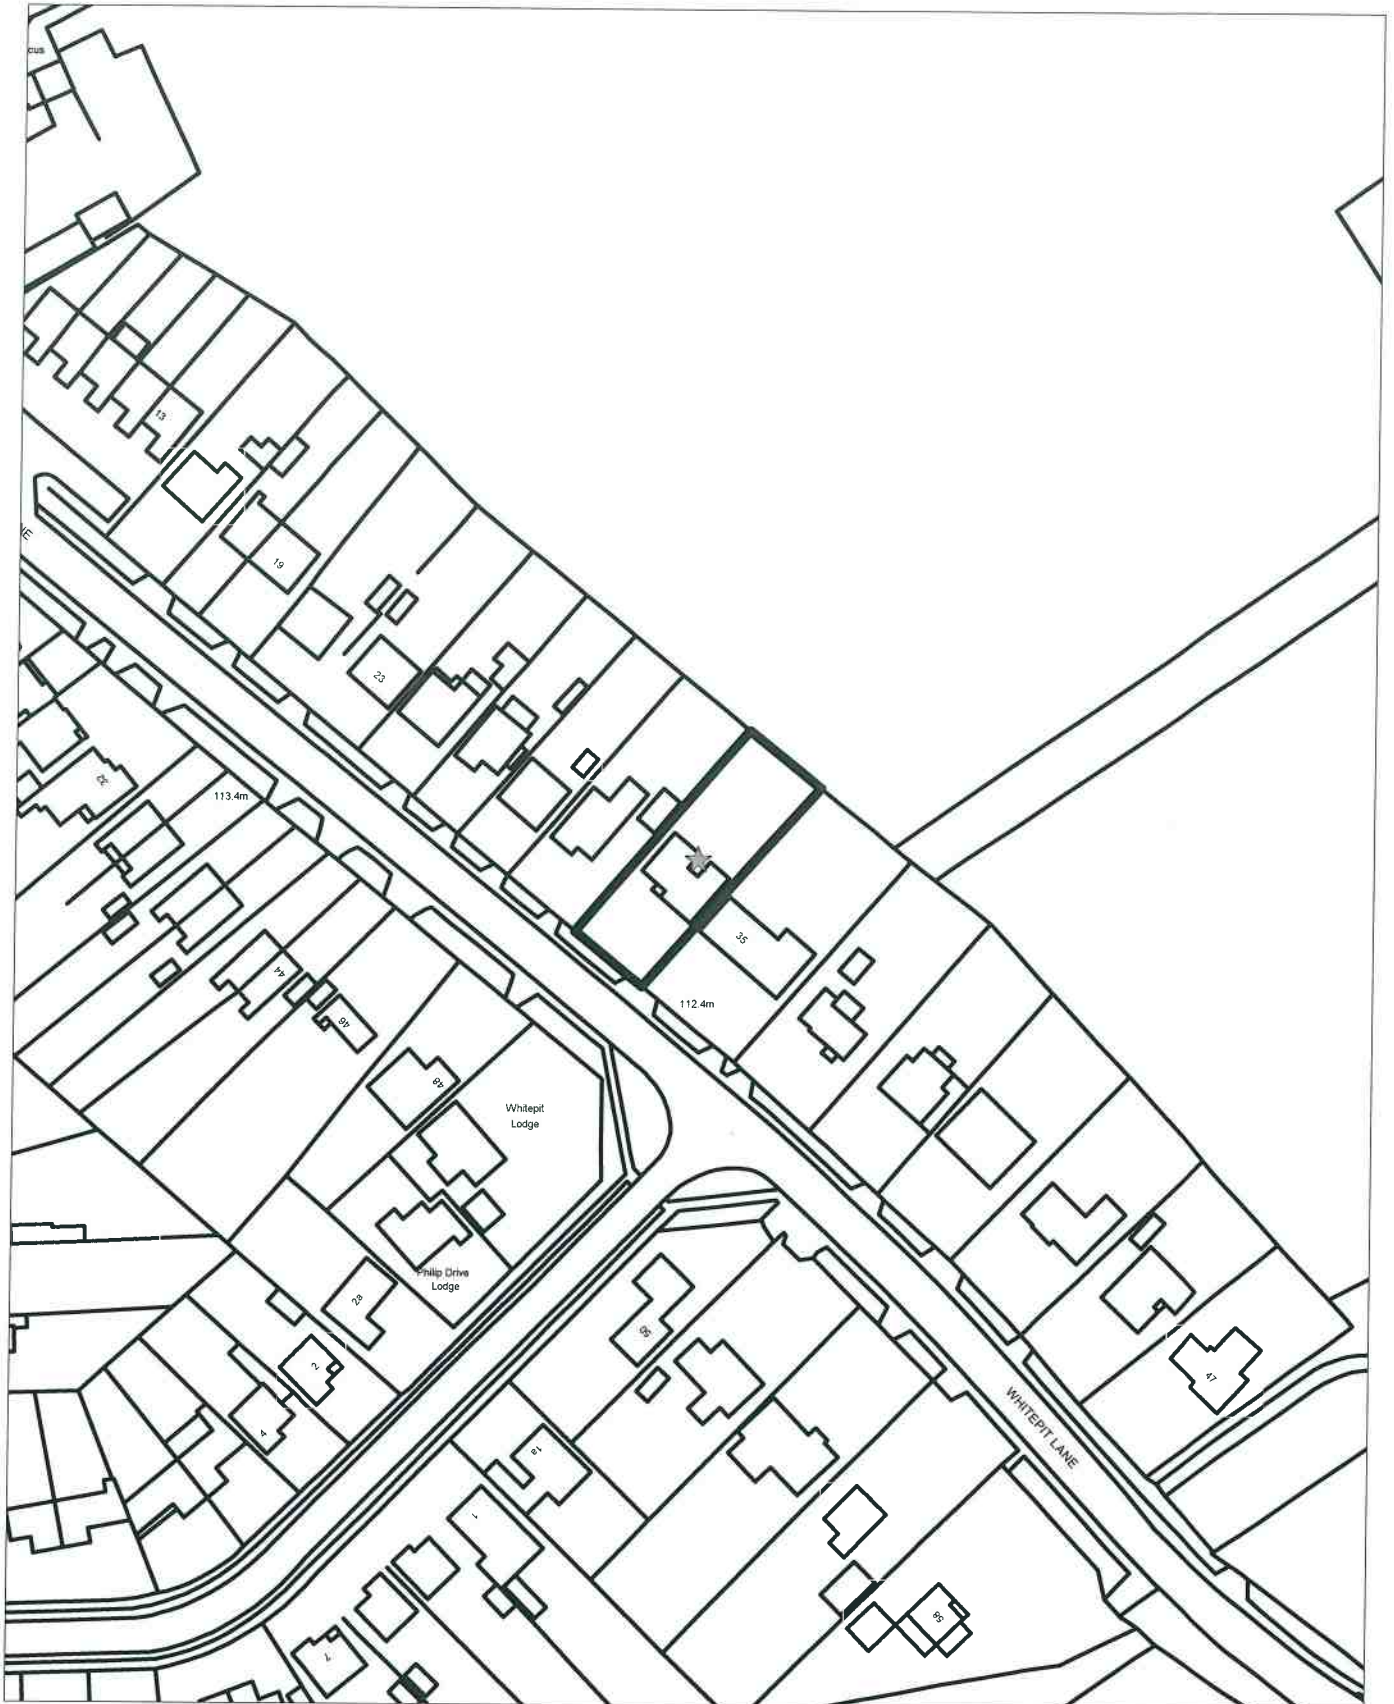


NOTES:
Copyright Doveetail Building Consultants Ltd.

This drawing is issued for the purposes of obtaining local authority approval and should not be used for construction.


Do not scale from this drawing. All dimensions are to be verified on site.

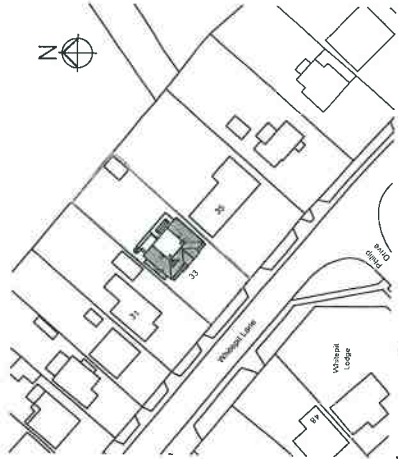


Location Plan
Scale 1:1250

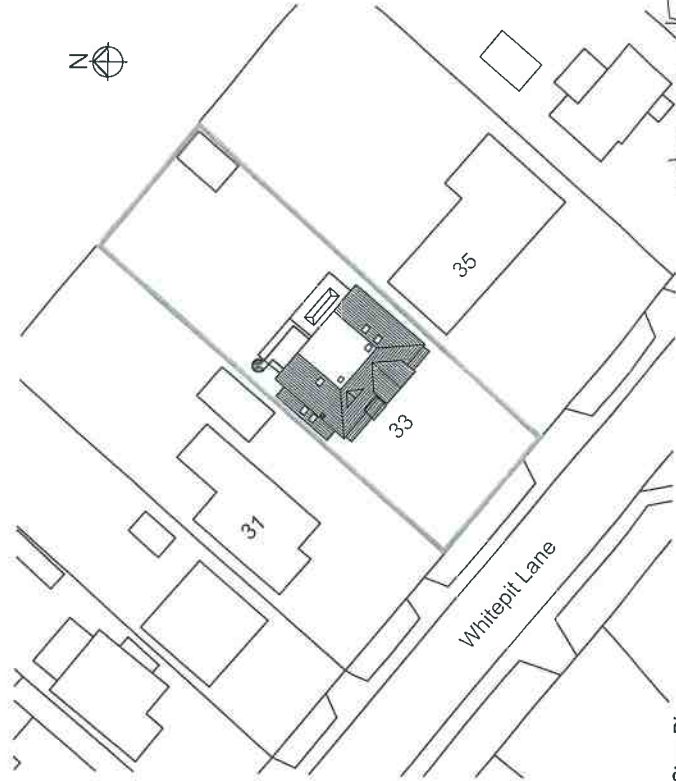

Site Plan
Scale 1:500

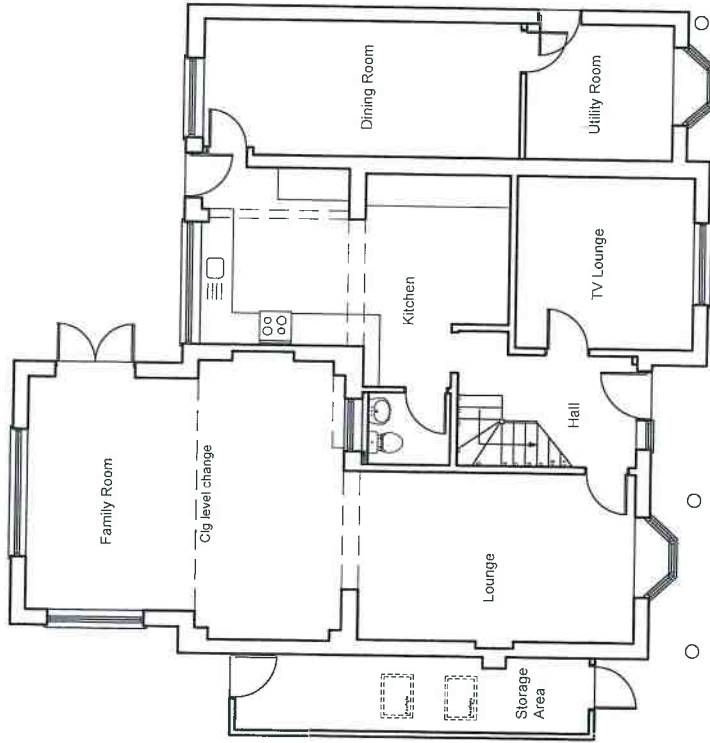

Existing Ground Floor Plan
Scale 1:100

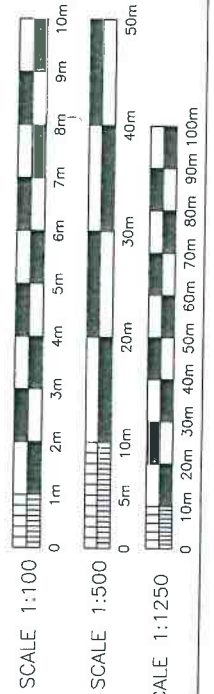

Project: 'Nyetimber',
33 Whitepit Lane,
Fleckwell Heath,
HP10 9HR

Drawing:
Existing Ground Floor Plan
Location & Site Plans



Rev.	Date	Notes
1	March 2018	Drawn by SJR
Status		PLANNING
Drawing No.		2481/01
Rev.		

20180301/01

NOTES:
Copyright Dovetail Building Consultants Ltd.

This drawing is issued for the purposes of obtaining local authority approval and should not be used for construction.


Do not scale from this drawing. All dimensions are to be verified on site.

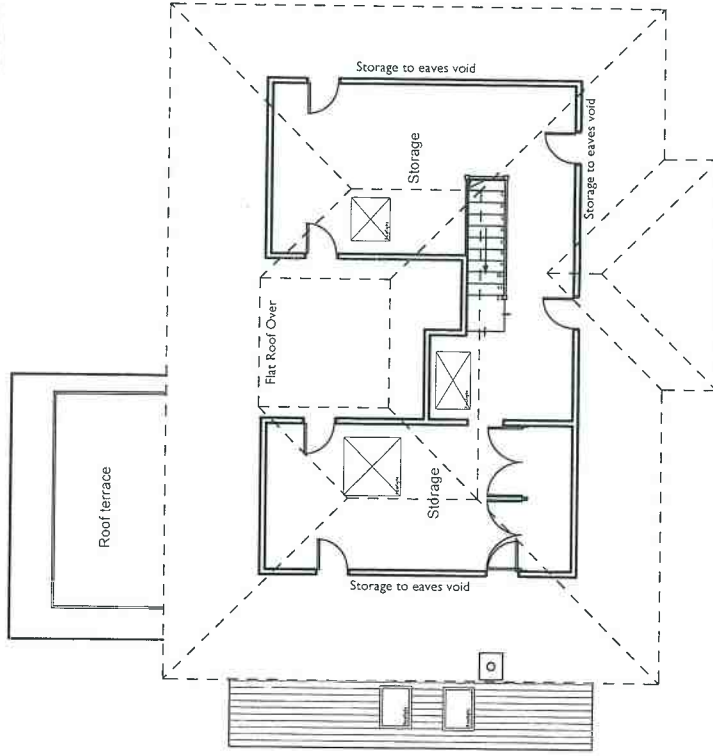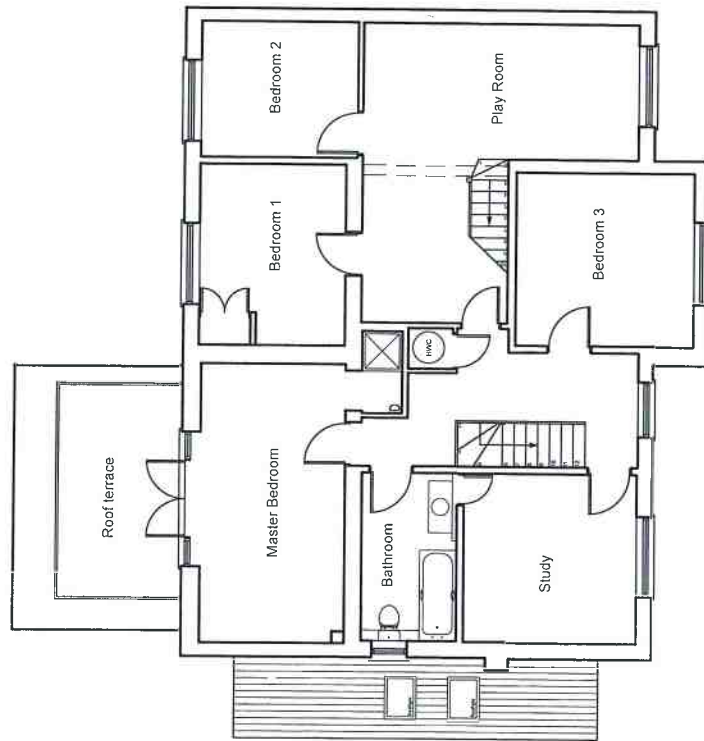

Existing First Floor Plan
Scale 1:100

Existing Second Floor Plan
Scale 1:100

18/05/2018 RL

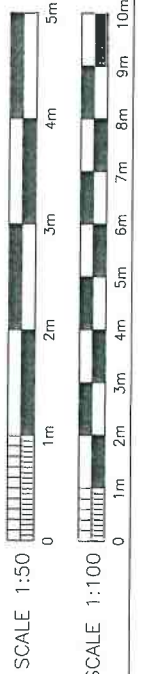

Project: 'Nyetimber'
33 Whitepit Lane
Fleckwell Heath
HP10 9HR


Drawing: Existing First & Second Floor Plans

Rev.	Date	Notes
1	March 2018	Drawn by JGR
Status: PLANNING		
Drawing No. 2461/02		
Rev.		


NOTES:
Copyright Doveetail Building Consultants Ltd.

This drawing is issued for the purposes of obtaining local authority approval and should not be used for construction.


Do not scale from this drawing. All dimensions are to be verified on site.

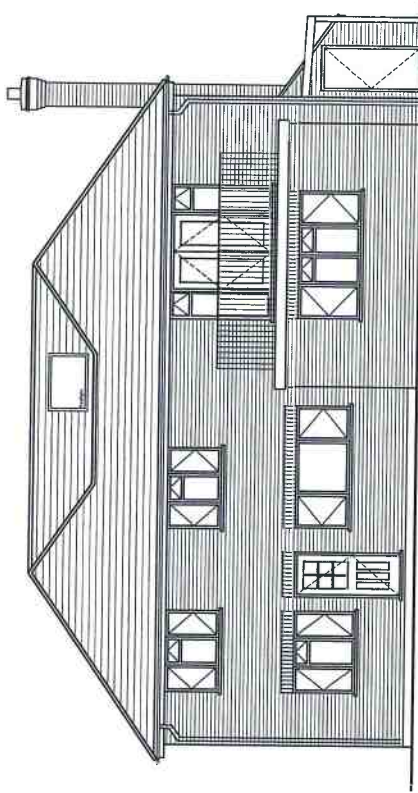


Existing Rear Elevation
Scale 1:100

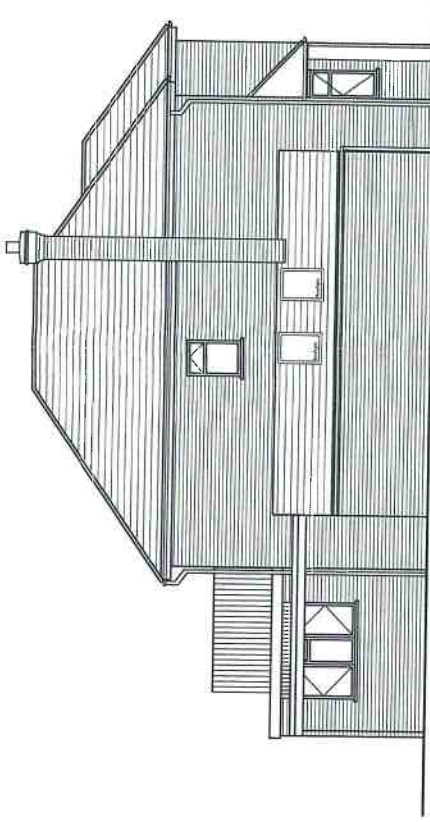

Existing Side Elevation
Scale 1:100

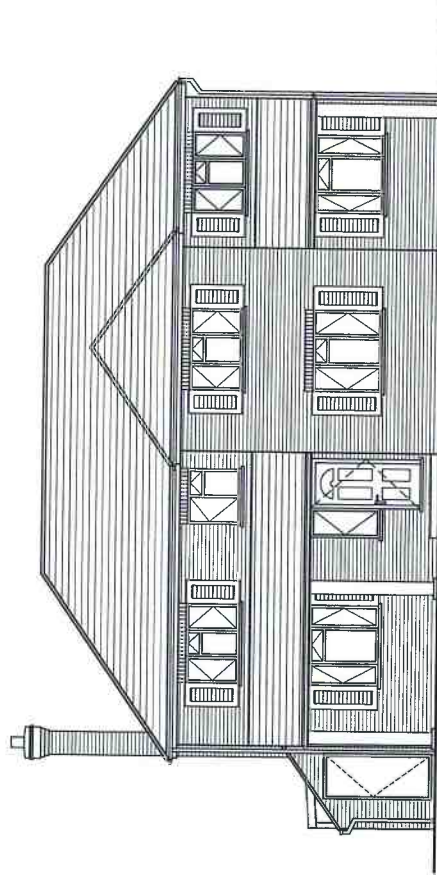


Existing Front Elevation
Scale 1:100

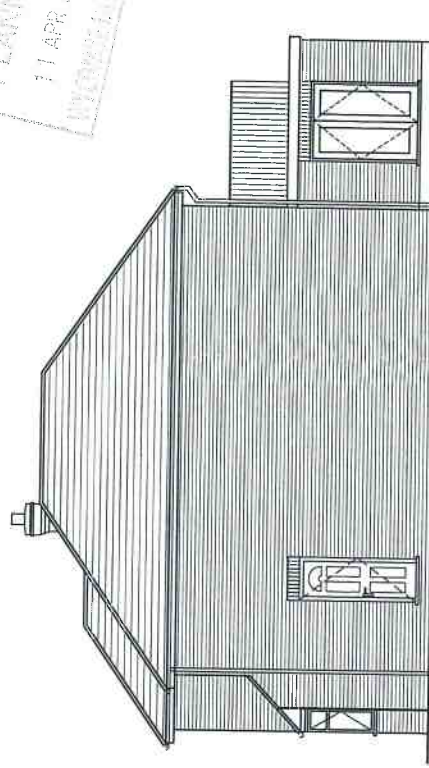

Existing Side Elevation
Scale 1:100

PLANNING
11 APR 2018
INTERPRET

1805760 [Signature]

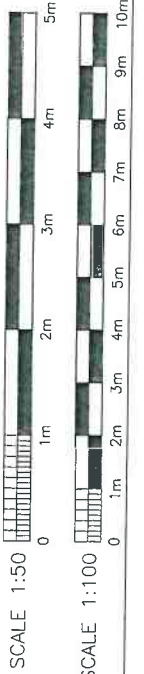

DOVEETAIL
BUILDING CONSULTANTS
Doveetail Building Consultants Ltd.
6 The Courtyard, Furlong Road
Bourne End, Bucks
SL8 5HB


Project
'Nytimber'
33 Whitepit Lane
Blackwell Heath
HP10 9HR

Rev.	Date	Notes
1	March 2018	Drawn by: SJK
2		Checked by: Nored at A3
Status: PLANNING		
Drawing No. 2481/03		
REV.		

NOTES:
Copyright Doveetail Building Consultants Ltd.

This drawing is issued for the purposes of obtaining local authority approval and should not be used for construction.


Do not scale from this drawing. All dimensions are to be verified on site.

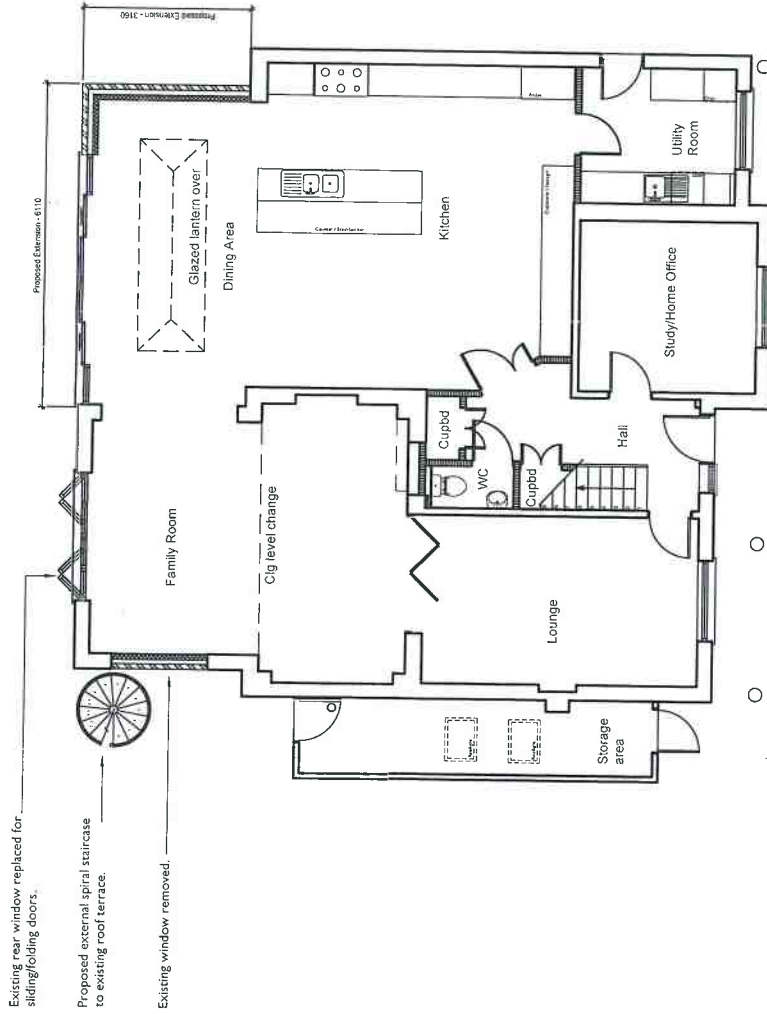

PLANNING
11 APR 2018
MIDLANDS

18/05/2018/RL

Proposed Ground Floor Plan
Scale 1:100

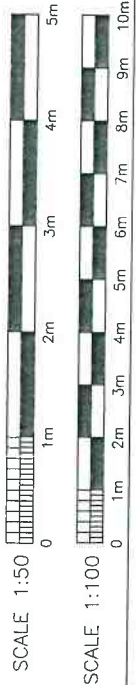


Project: 'Nymber', 33 Whitept Lane, Flockwell Heath, HP10 9HR		Drawing: Proposed Ground Floor Plan	
Rev.	Date	Notes	Scale
	April 2018	SJR	Noted as A3
Status: PLANNING		Drawing No. 246/004	
Doveetail Building Consultants Ltd 6 The Courtyard, Turfing Road Bourne End, Bucks SL8 3PB		Rev. P6	

NOTES:
Copyright Dovetail Building Consultants Ltd.



This drawing is issued for the purposes of obtaining local authority approval and should not be used for construction.

Do not scale from this drawing. All dimensions are to be verified on site.

PLANNING
11 APR 2018

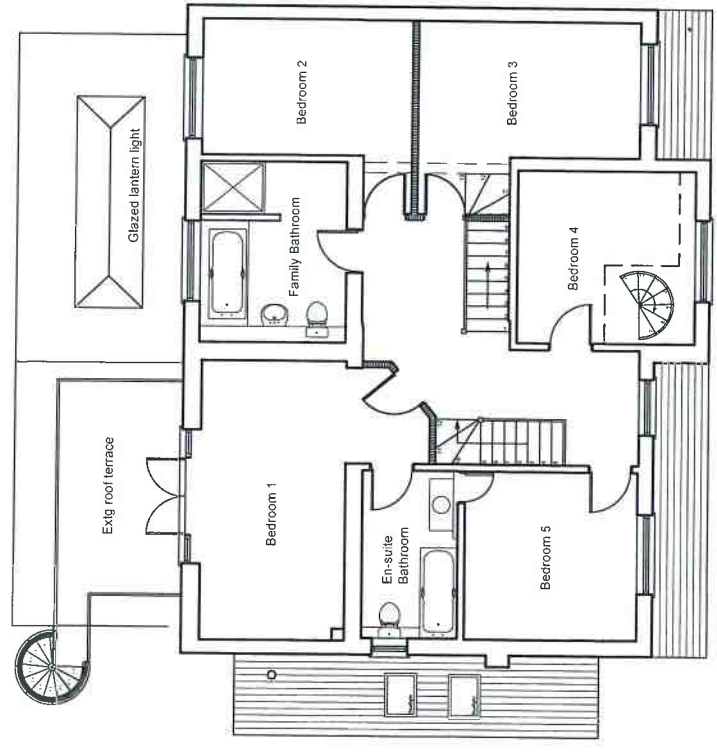

Proposed First Floor Plan
Scale 1:100

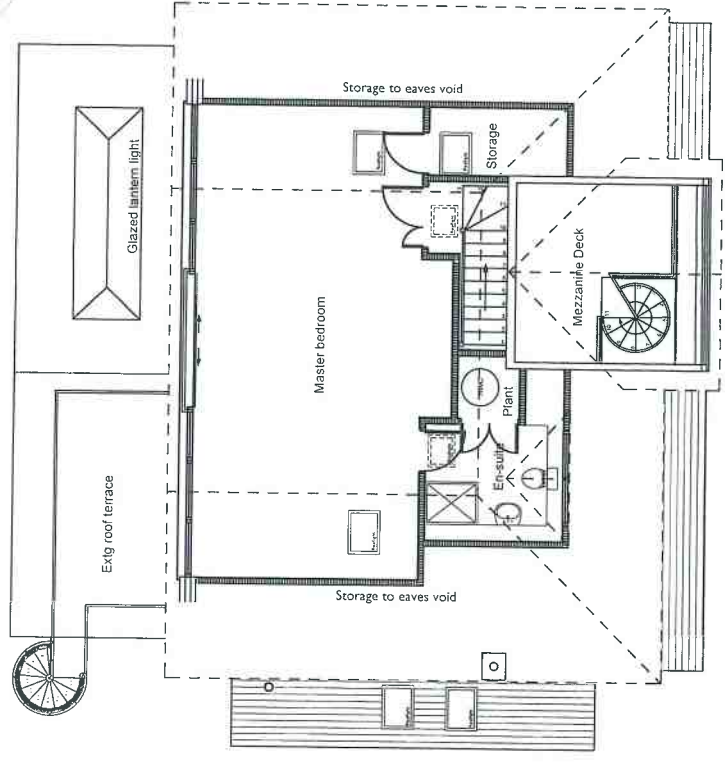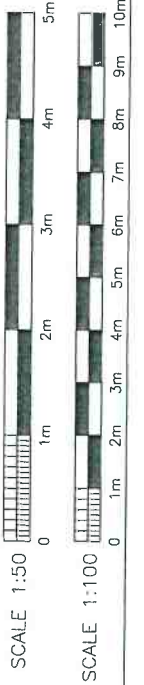

Proposed Second Floor Plan
Scale 1:100

1805560/2

DOVETAIL
BUILDING CONSULTANTS
Dovetail Building Consultants Ltd.
6 The Courtyard, Furlong Road
Bourne End, Bucks
SL8 5JH

Project
'Nyetimber'
33 Whitepit Lane
Fleckwell Heath
HP10 9JH


Drawing
Proposed First & Second Floor Plans

Rev.	Date	Notes
1	April 2018	Drawn by SJR
2		Scales Noted as A3
Status PLANNING		
Drawing No. 2461/05		Rev. P6


NOTES:
Copyright Doveetail Building Consultants Ltd.

This drawing is issued for the purposes of obtaining local authority approval and should not be used for construction.


Do not scale from this drawing. All dimensions are to be verified on site.

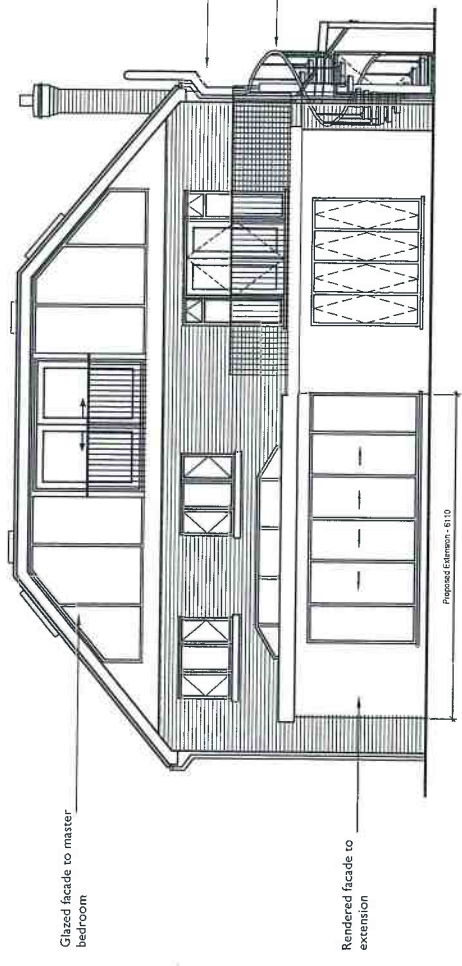


Proposed Rear Elevation
Scale 1:100

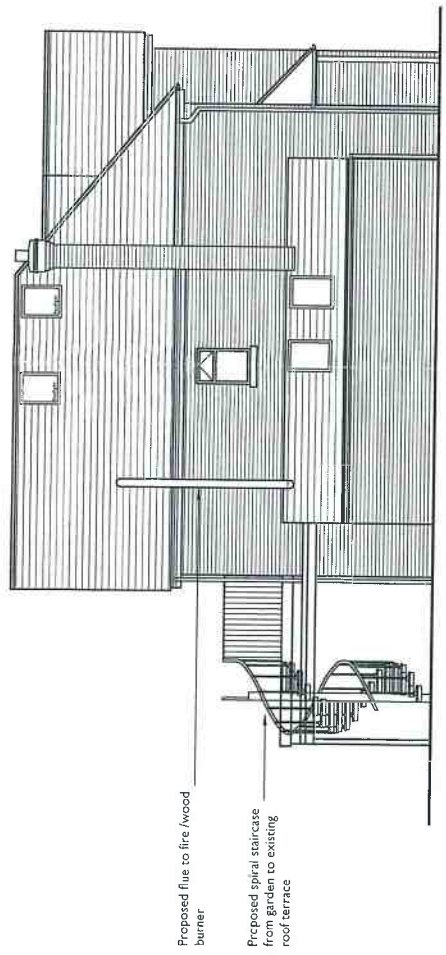


Proposed Side Elevation
Scale 1:100

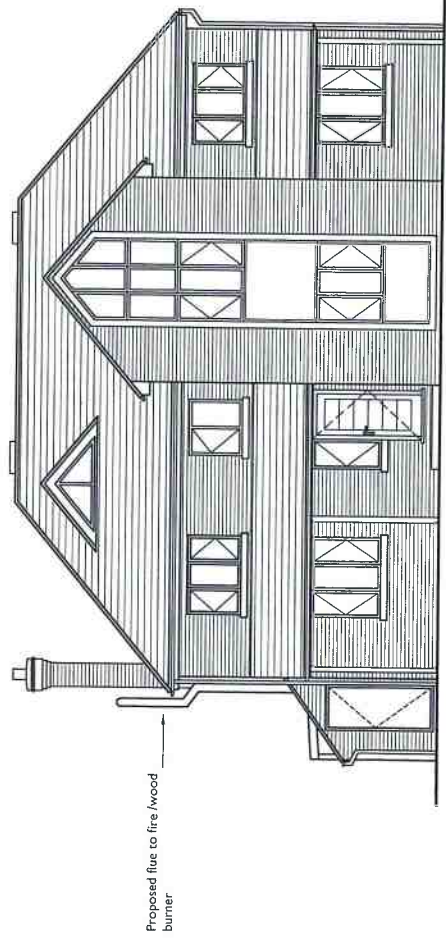

Proposed Front Elevation
Scale 1:100

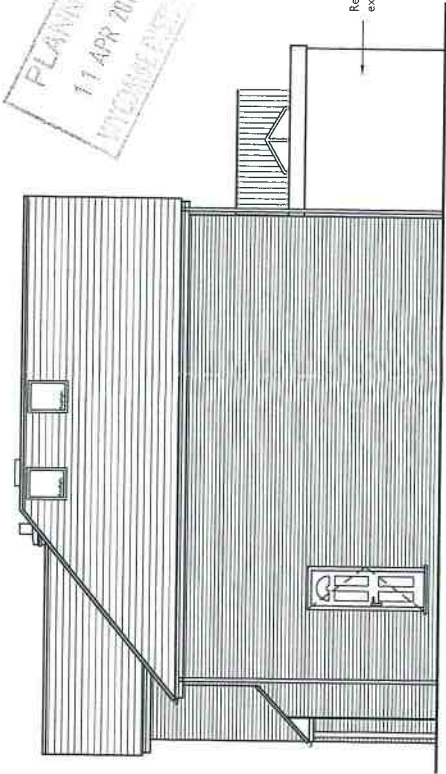

Proposed Side Elevation
Scale 1:100

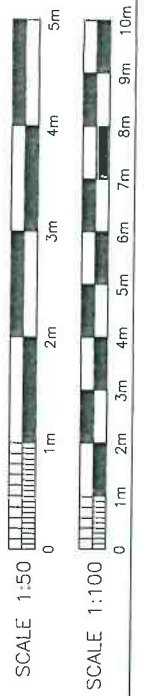

Project "Nimber" 33 Whitepit Lane Buckwell Heath HP10 9HR		Drawing Proposed Elevations		Drawing No. 2481/06		Rev P6	
 Doveetail Building Consultants Ltd 6 The Courtyard, Furzong Road Bourne End, Bucks SL8 5HR		Rev.	Date	Notes	Scale	Drawn by	Status
			March 2018	SJR	Notes to A3		PLANNING