



18/06715/FUL

Scale 1/1250

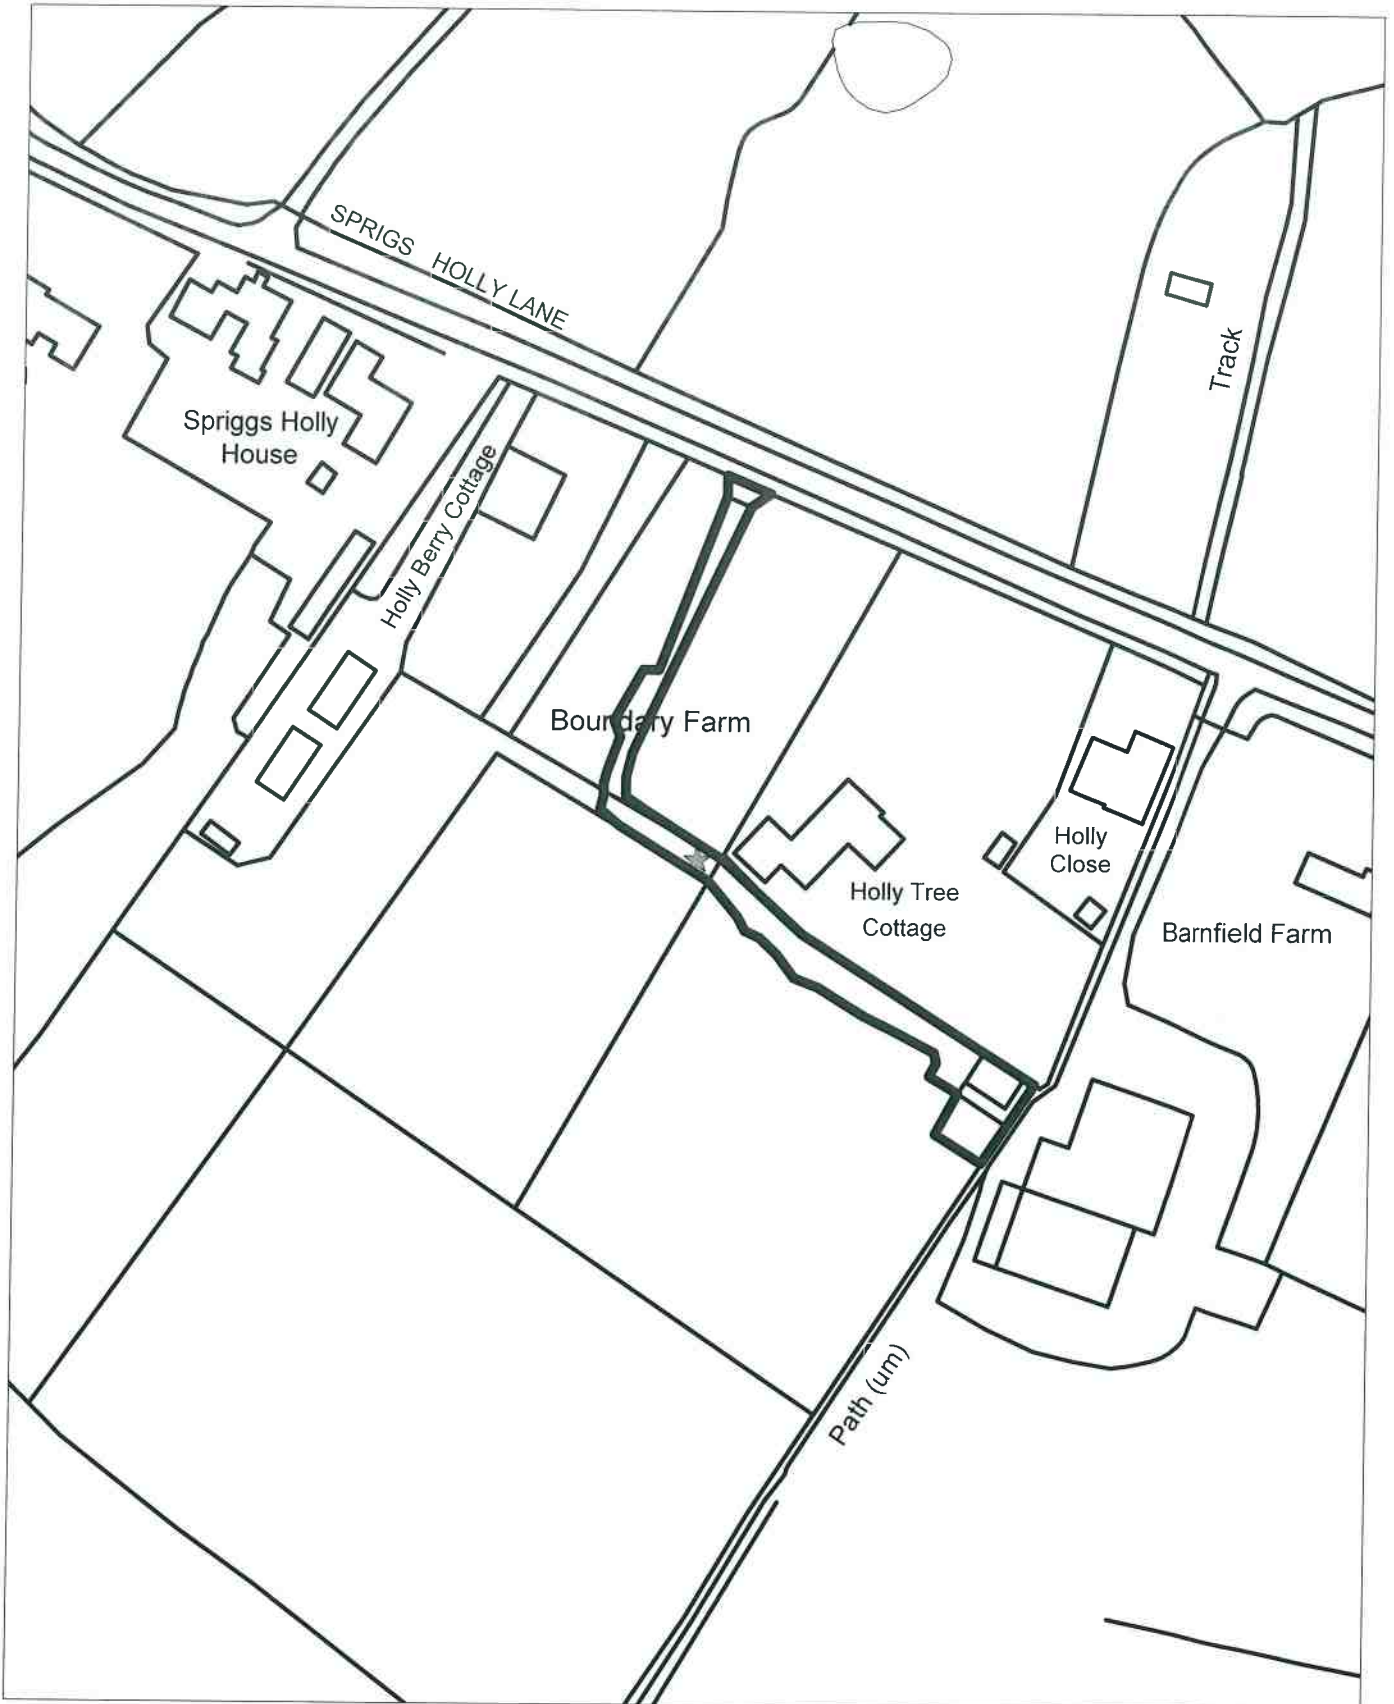


These drawings are prepared in accordance with the Building Code of Australia (BCA) and the National Construction Code (NCC). They are intended to be used in conjunction with the relevant specifications and standards. The client is responsible for ensuring that the drawings are used in accordance with the relevant regulations and standards. The drawings are prepared for the client's use only and are not to be used for any other purpose without the written consent of the architect.


Legend

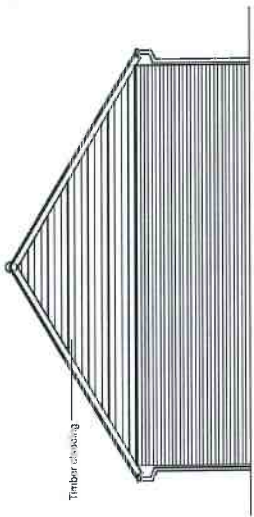


South East Elevation

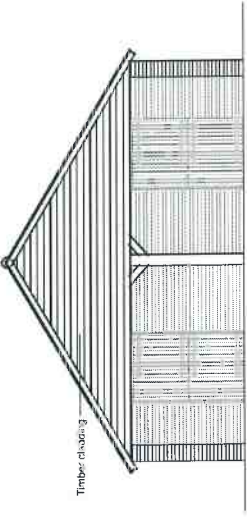


North West Elevation

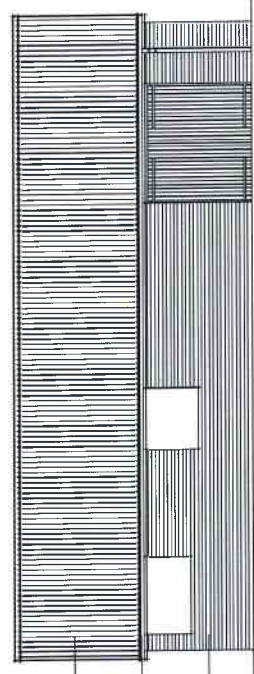

South West Elevation

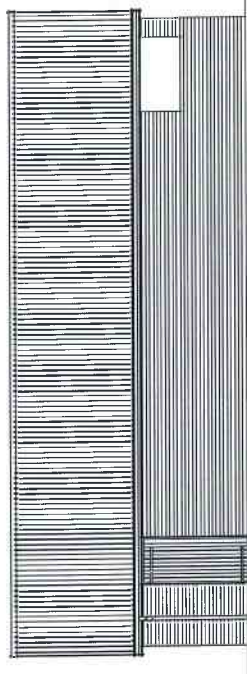

North East Elevation

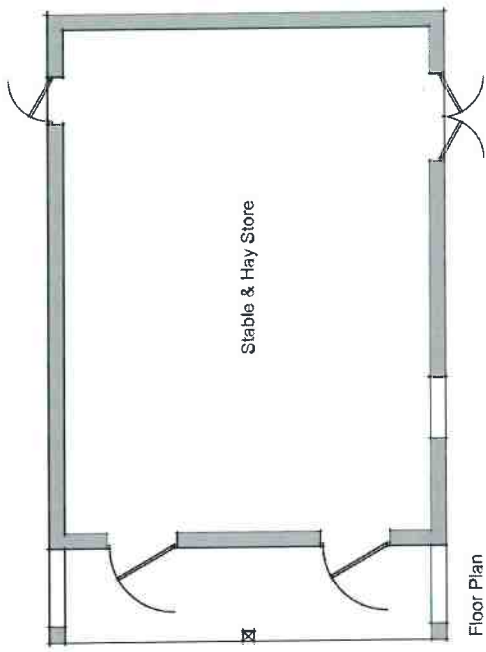

Floor Plan

Scale Bar 1:100 @ A3



2019/2020 Australian Standard Plans - Agricultural Buildings (AS 4576) - 2019/2020 Australian Standard Plans - Agricultural Buildings (AS 4576) - 2019/2020 Australian Standard Plans - Agricultural Buildings (AS 4576)

Client: Mrs L Bryant


Project: Boundary Farm, Springs Holly Lane, Chinner, OX39 4BY

Title: Stable & Hay Store Existing Floor Plan & Elevations

Scale: 1:100
Drawn By: AUC
Check By: JAC
Date: 11/03
Project No: 11068-0003-001
Drawing No: 11068-0003-001

1. This drawing is the property of RPS and shall not be used for any other project without the written consent of RPS. RPS shall not be held responsible for any errors or omissions in this drawing. RPS shall not be held responsible for any damage or injury to any person or property caused by the use of this drawing. RPS shall not be held responsible for any loss of profit or income caused by the use of this drawing. RPS shall not be held responsible for any other consequences of the use of this drawing.

Legend

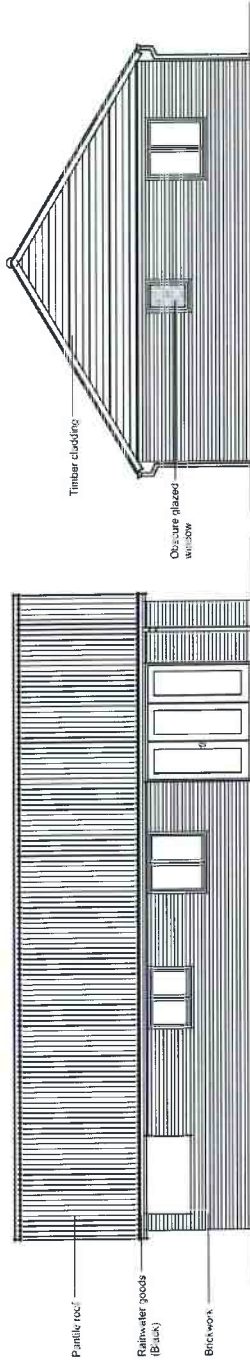


South West Elevation

South East Elevation



North East Elevation

North West Elevation

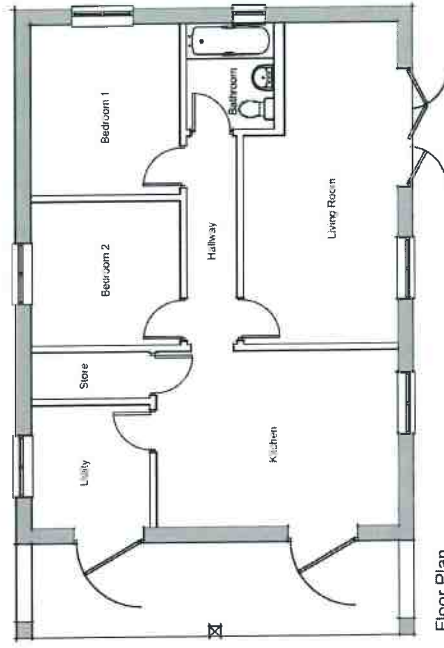

Floor Plan

Scale Bar 1:100 @ A3



11068-0004-002

Client Mrs L Bryant

Project Conversion of existing stable/haystore to residential use, Boundary Farm, Springs Holly Lane, Chimor, OX39 4BY.
Proposed Floor Plan & Elevations

Title




Drawn By: AUC
Checked By: RT
Date: June 18
Scale: 1:100

Drawn Number: 11068-0004-002


NOTES

- The drawings have been prepared in accordance with the scope of RPS's appointment. RPS accepts no liability for any use of the drawings other than that for which they were prepared.
- It is advised that any use of the drawings should be subject to a written agreement. Only written agreement should be used.

Legend

-  Application boundary
-  Other Land under ownership/control of applicant
-  1.2m Post and rail fence

Access track to comprise of compressed gravel not less than 20mm particles to avoid migration.

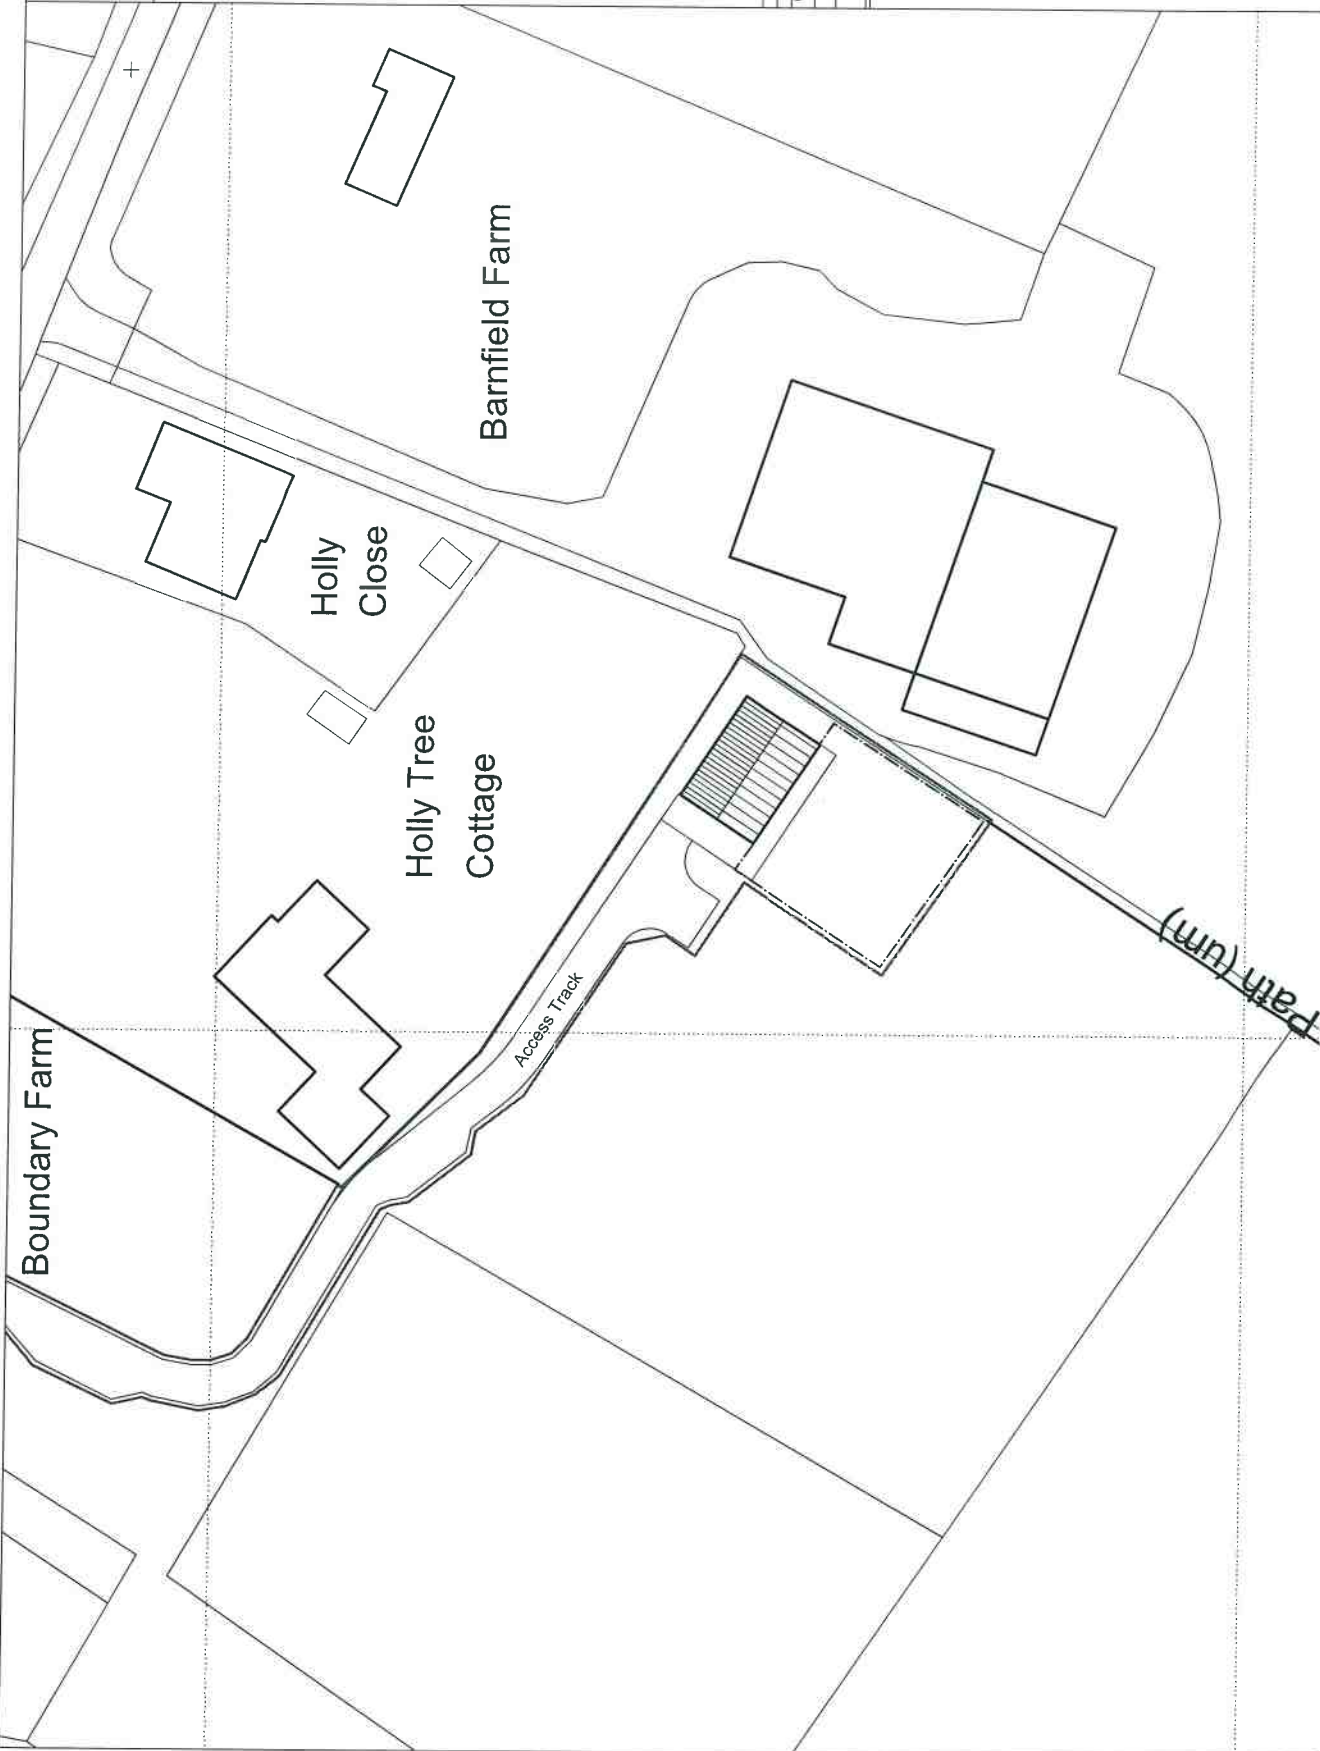

No	Description	Date	Initial	Checked



20 Watlington Avenue, Watlington Park, Watlington, Oxfordshire, OX21 2JH
 T: +44(0)1235 782396 E: rps@rpsgroup.com P: +44(0)1235 782396

Client Mrs L Bryant

Project Conversion of existing stable/haystore to residential use.
 Boundary Farm, Sprigs Holly Lane, Chinnor, OX39 4BY.
 Title Site Block Plan



Status FINAL
 Job Ref OXF 11068
 Drawn By ALC
 Scale @ A3 1:500
 PIM Checked By RT
 Date Created June-18
 Rev: .
 Drawing Number 11068-0006-002

© 2017 RPS Group

Notes:
1. This drawing has been prepared by RPS Group Ltd. (RPS) in accordance with the requirements of the Planning Act 2008 and the Town and Country Planning (Development Management Procedure) (England) Regulations 2015. It is intended to be used in support of an application for planning permission. It is not to be used for any other purpose without the prior written consent of RPS. RPS does not accept any liability for any loss or damage arising from the use of this drawing other than as intended. It is the responsibility of the applicant to ensure that the information contained herein is correct and that all necessary permissions are obtained for its use.

Legend

- Application boundary
- Other Land under ownership/control of applicant

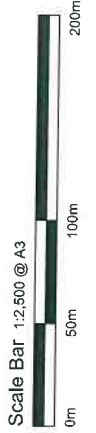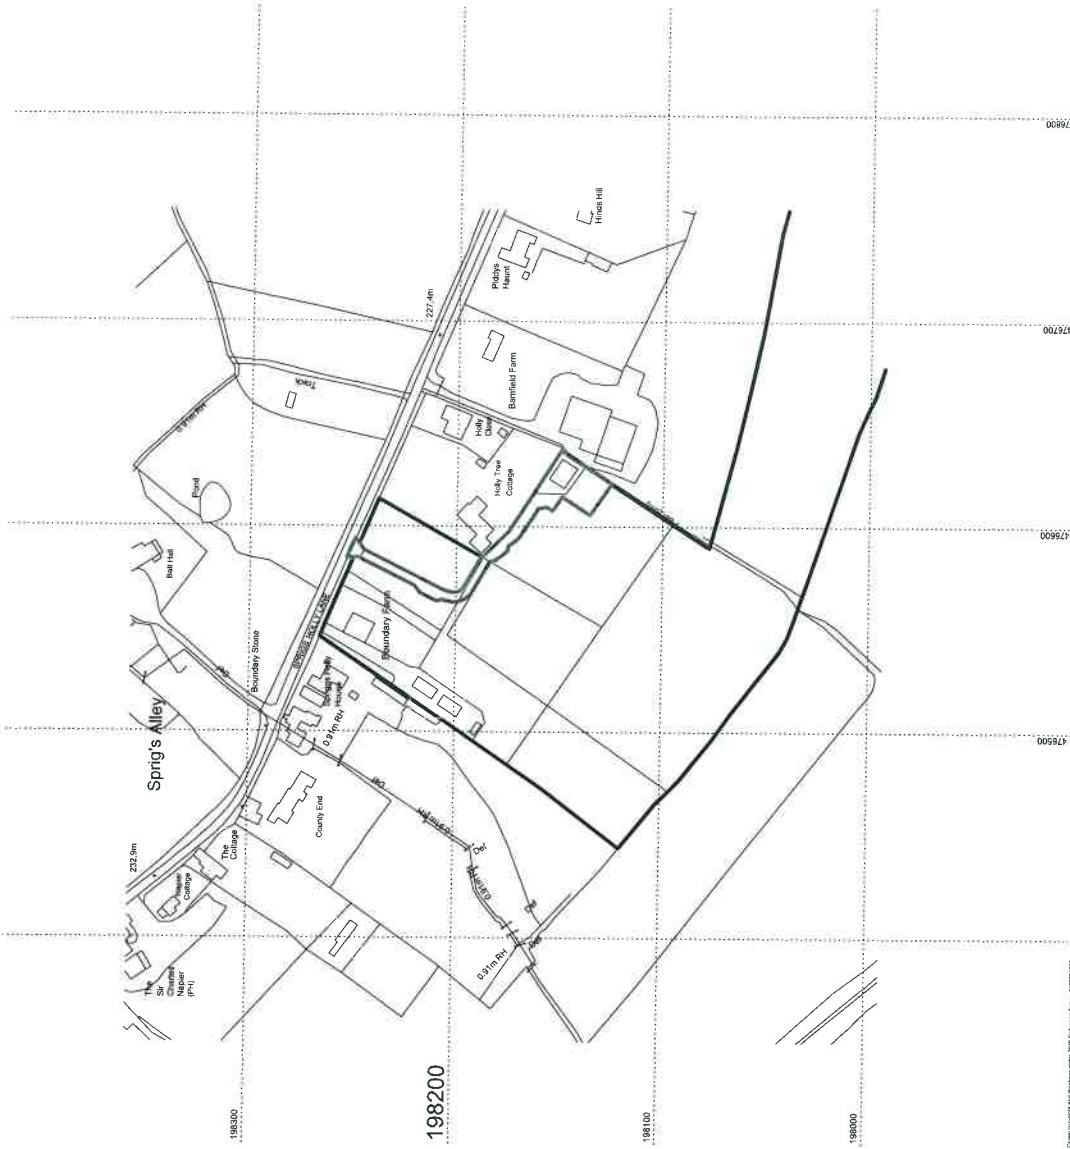

Scale Bar 1:2,500 @ A3



20 Wytham Avenue, Milton Park, Abingdon, Oxfordshire, OX14 3SH
T: +44(0)1235 823800 E: rps@rpsgroup.co.uk P: +44(0)1235 823800

Client Mrs L Bryant


Project Conversion of existing stable/haystore to residential use, Boundary Farm, Springs Holly Lane, Chinnor, OX39 4BY.
Title Site Location Plan

Status	Drawn By	Prepared By
FINAL	AJC	RT
OXF11068	Scale: 1:2,500	Date Created: June-19
Drawing Number		Rev
111068-0005-002		.


rpsgroup.com/uk

Notes
 1. This drawing has been prepared in accordance with the scope of RPS's appointment and shall not be subject to the normal conditions of the contract. It is intended for the use of the client and shall not be used for any other purpose without the written consent of RPS. RPS shall not be responsible for any errors or omissions in this drawing and shall not be liable for any consequences arising therefrom. The client shall be responsible for the accuracy of the information provided to RPS.

Legend

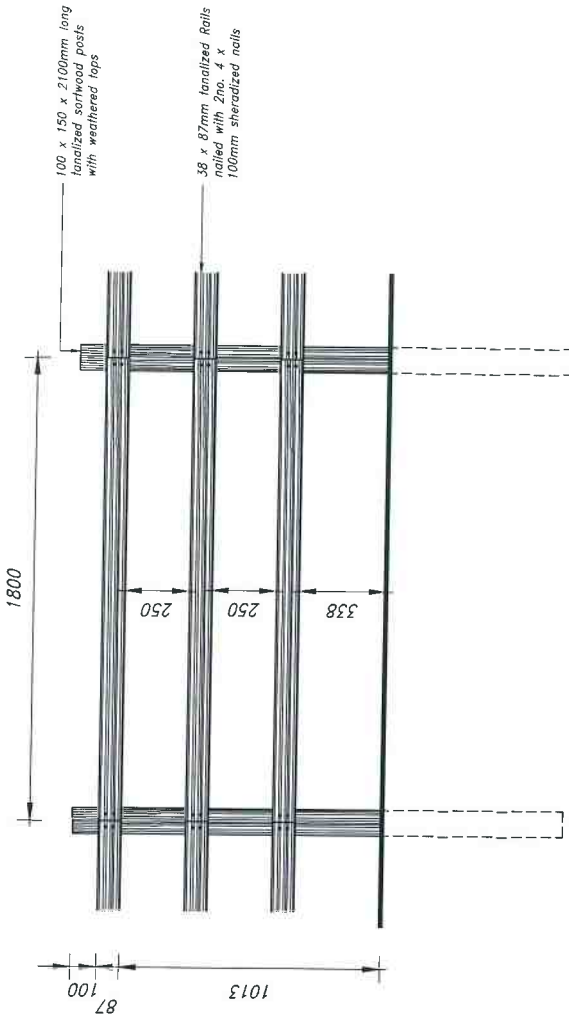

Elevation Scale 1:20

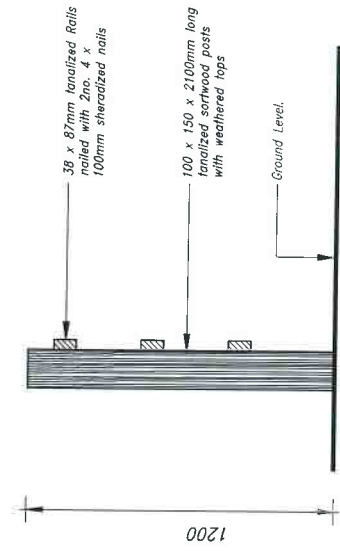

Section Scale 1:20



20 Waters Avenue, Milton Park, Abingdon, Oxfordshire, OX14 2SE
 T: +44(0)1235 271188 E: info@rpsgroup.com F: +44(0)1235 271189

Client Mrs L. Bryant

Project Conversion of existing stable/haystore to residential use.
 Boundary Farm, Springs Holly Lane, Chimor, OX39 4BY

Title Post & Rail Fence Detail

Status	Drawn By	PA/Checked By
FINAL	AJC	RT
Jour Ref	Scale	Date Created
OXF11068	1:20	Oct-18
Drawing Number	Rev	
11068-0007-001		