

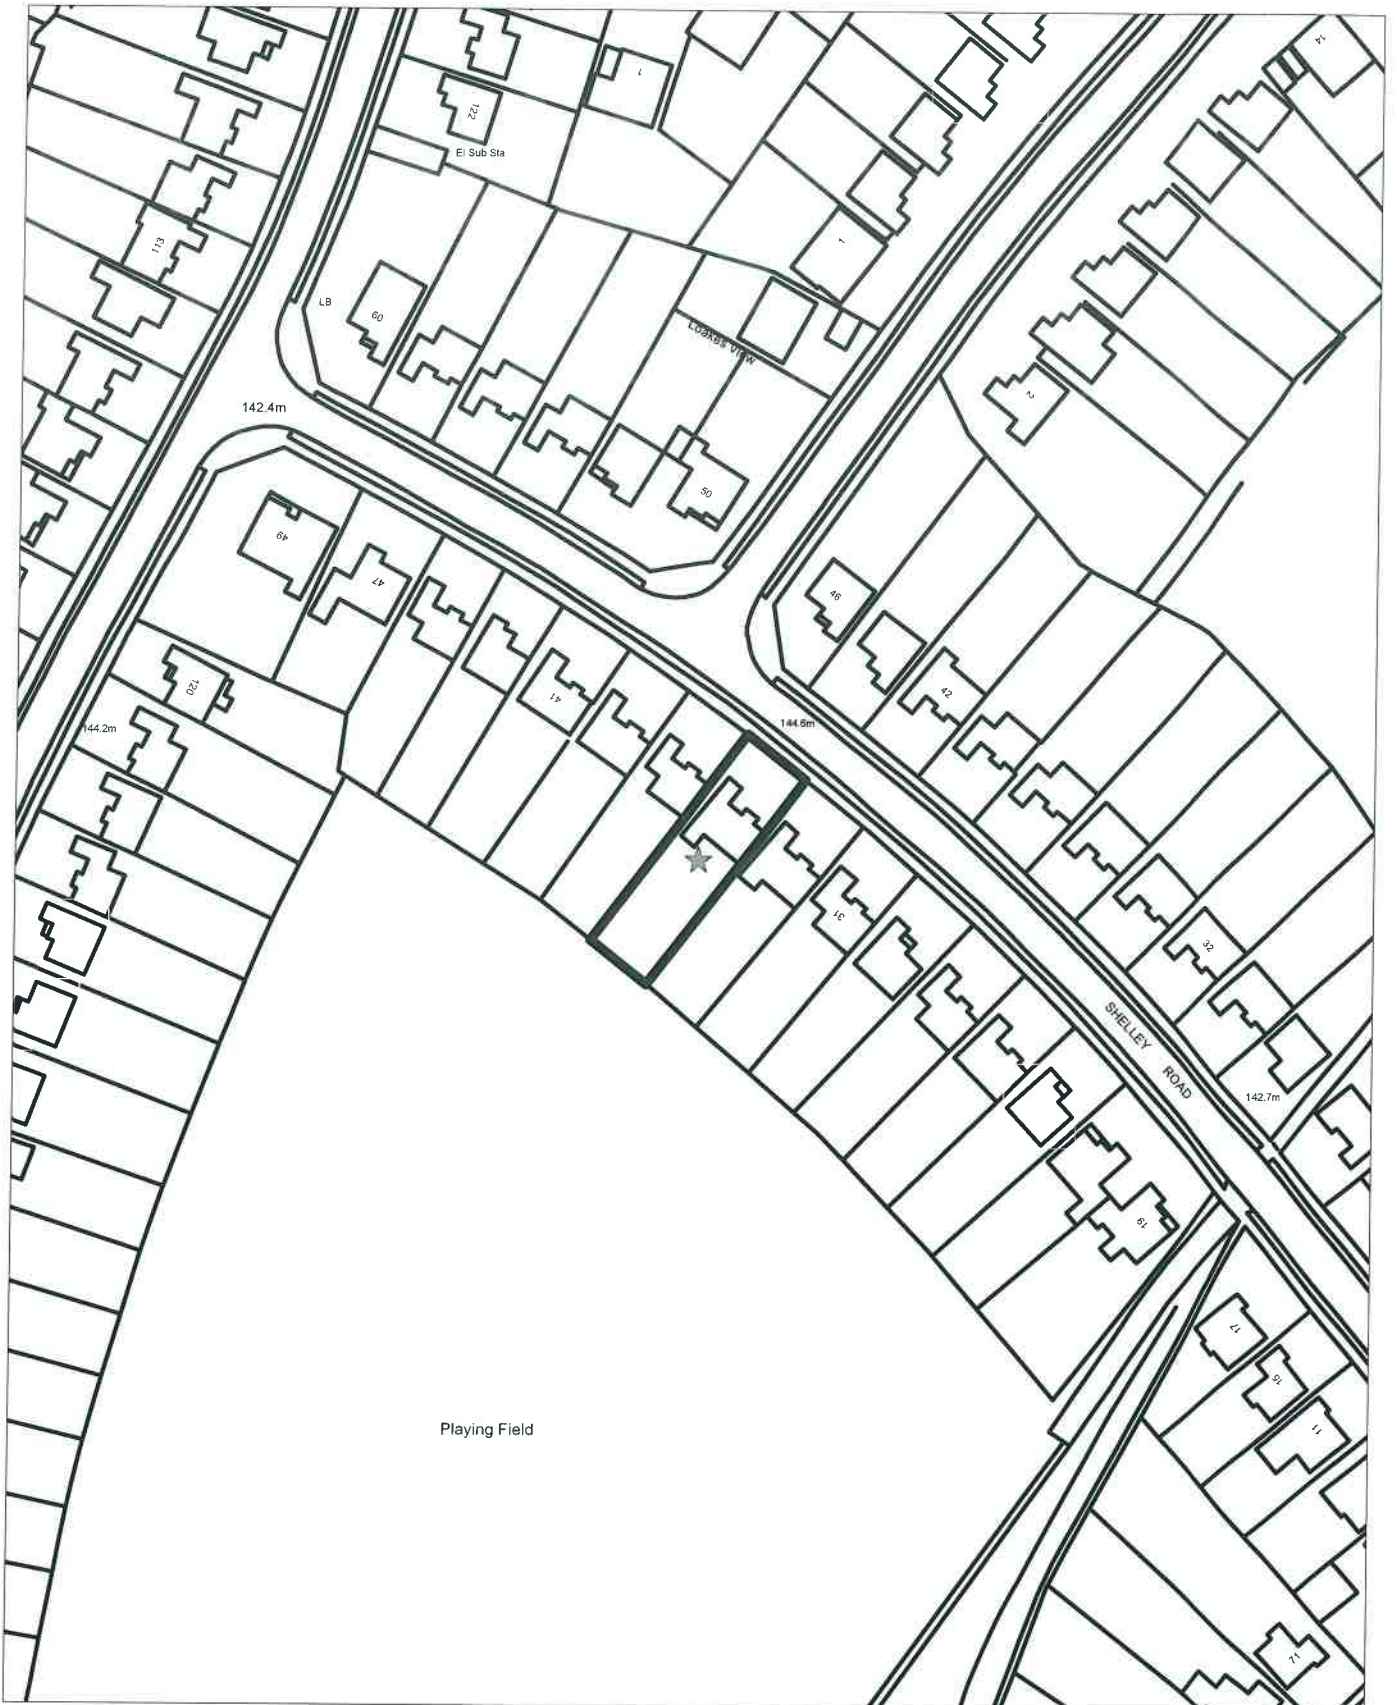


18/07352/FUL

Scale 1/1250

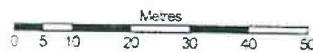

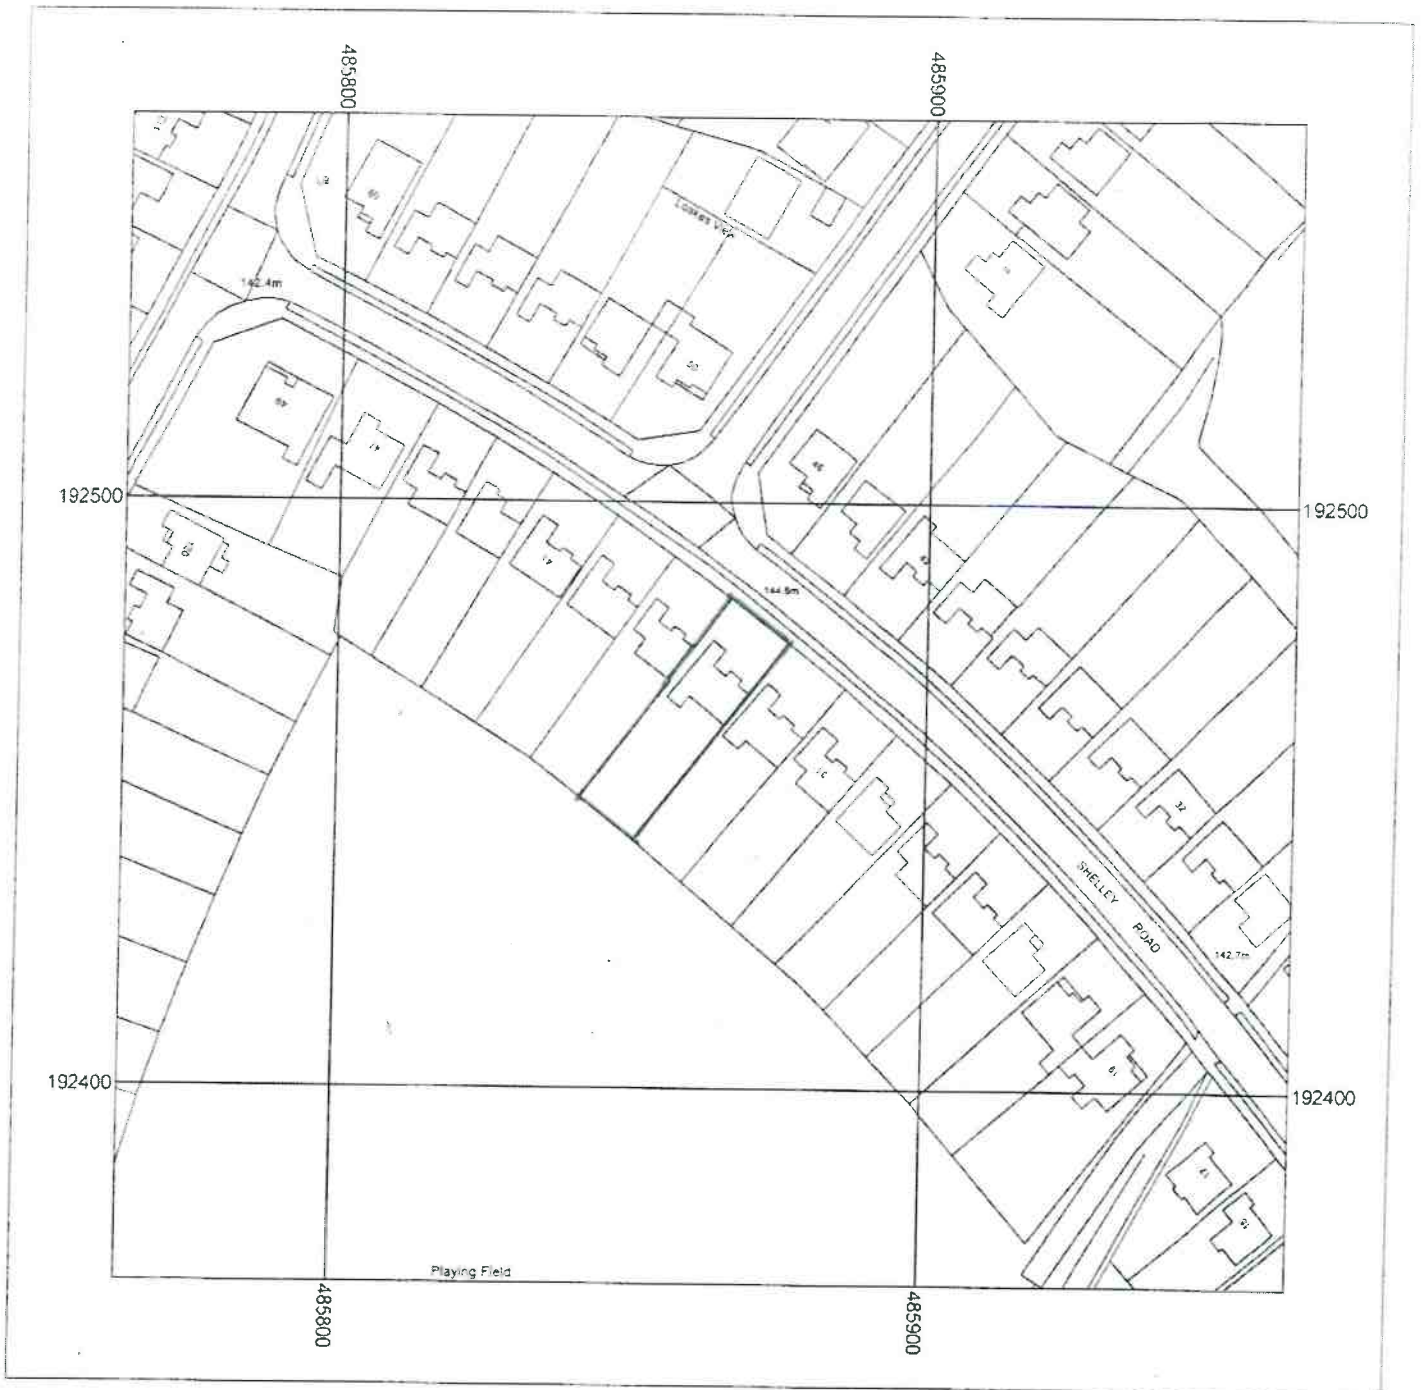

Scale: 1:1250





35 Shelley Road
High Wycombe
HP11 2UW

Supplied by: National Map Centre
License number: 100031961
Produced: 03/11/2016
Serial number: 1756745


Plot centre co-ordinates: 485864,192466
Download file: Pottle_35ShelleyRd.zip
Project name: Pottle_35ShelleyRd

NOTES:
All dimensions must be checked on site and not scaled from this drawing.

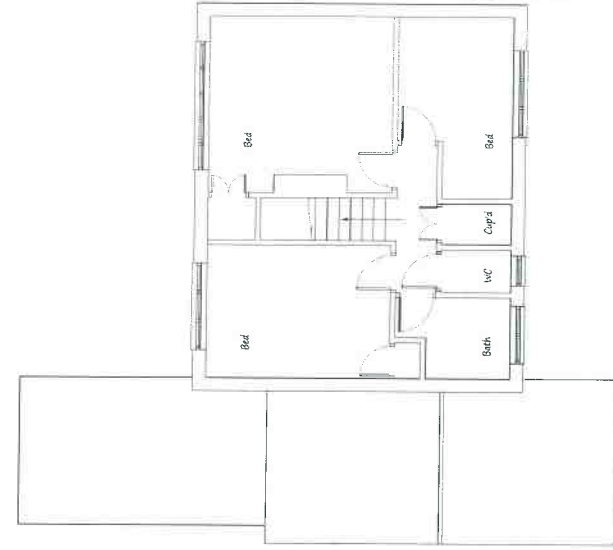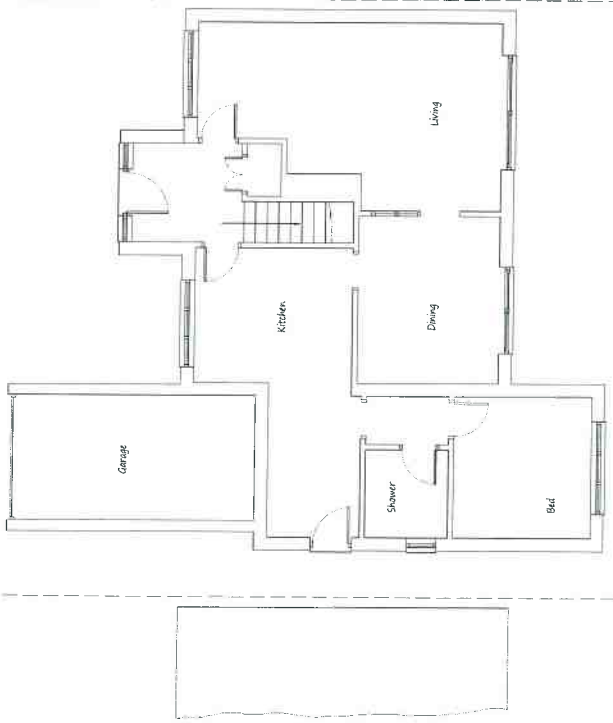

Existing Ground Floor Plan


Existing First Floor Plan

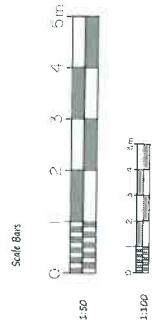

This drawing to be read in conjunction with Dwg No 3807/02







Proposed extensions shown hatched

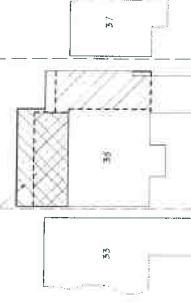

Shelley Road

Site Plan Scale 1:200

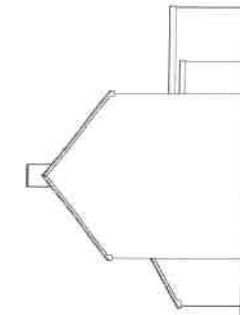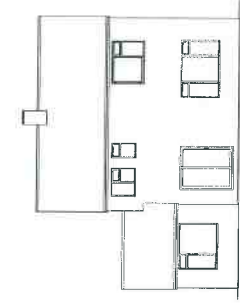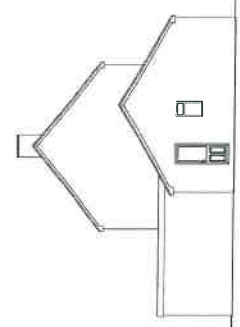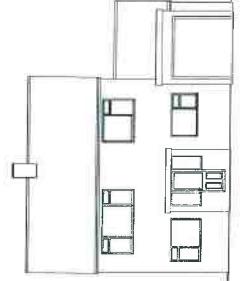

Existing Elevations

A. Date: _____		Revisions: _____	
Copyright: Portle & Co Ltd. Building Design & Management Services			
Suite A 128 Manor Way Ruislip Middlesex UA4 8HR Tel: 01895 622800 www.portle-uk.com			
Client: Mr & Mrs Ganasakara			
Job Title: 35 Shelley Road High Wycombe Bucks			
Drawing Title: Existing Details and Site Plan.			
Scale: 1:50 1:60 2:00	Date: November 2015	Drawn by: MPP	Doc. No: 3807/02

