




18/07931/FUL  
Scale 1/1250

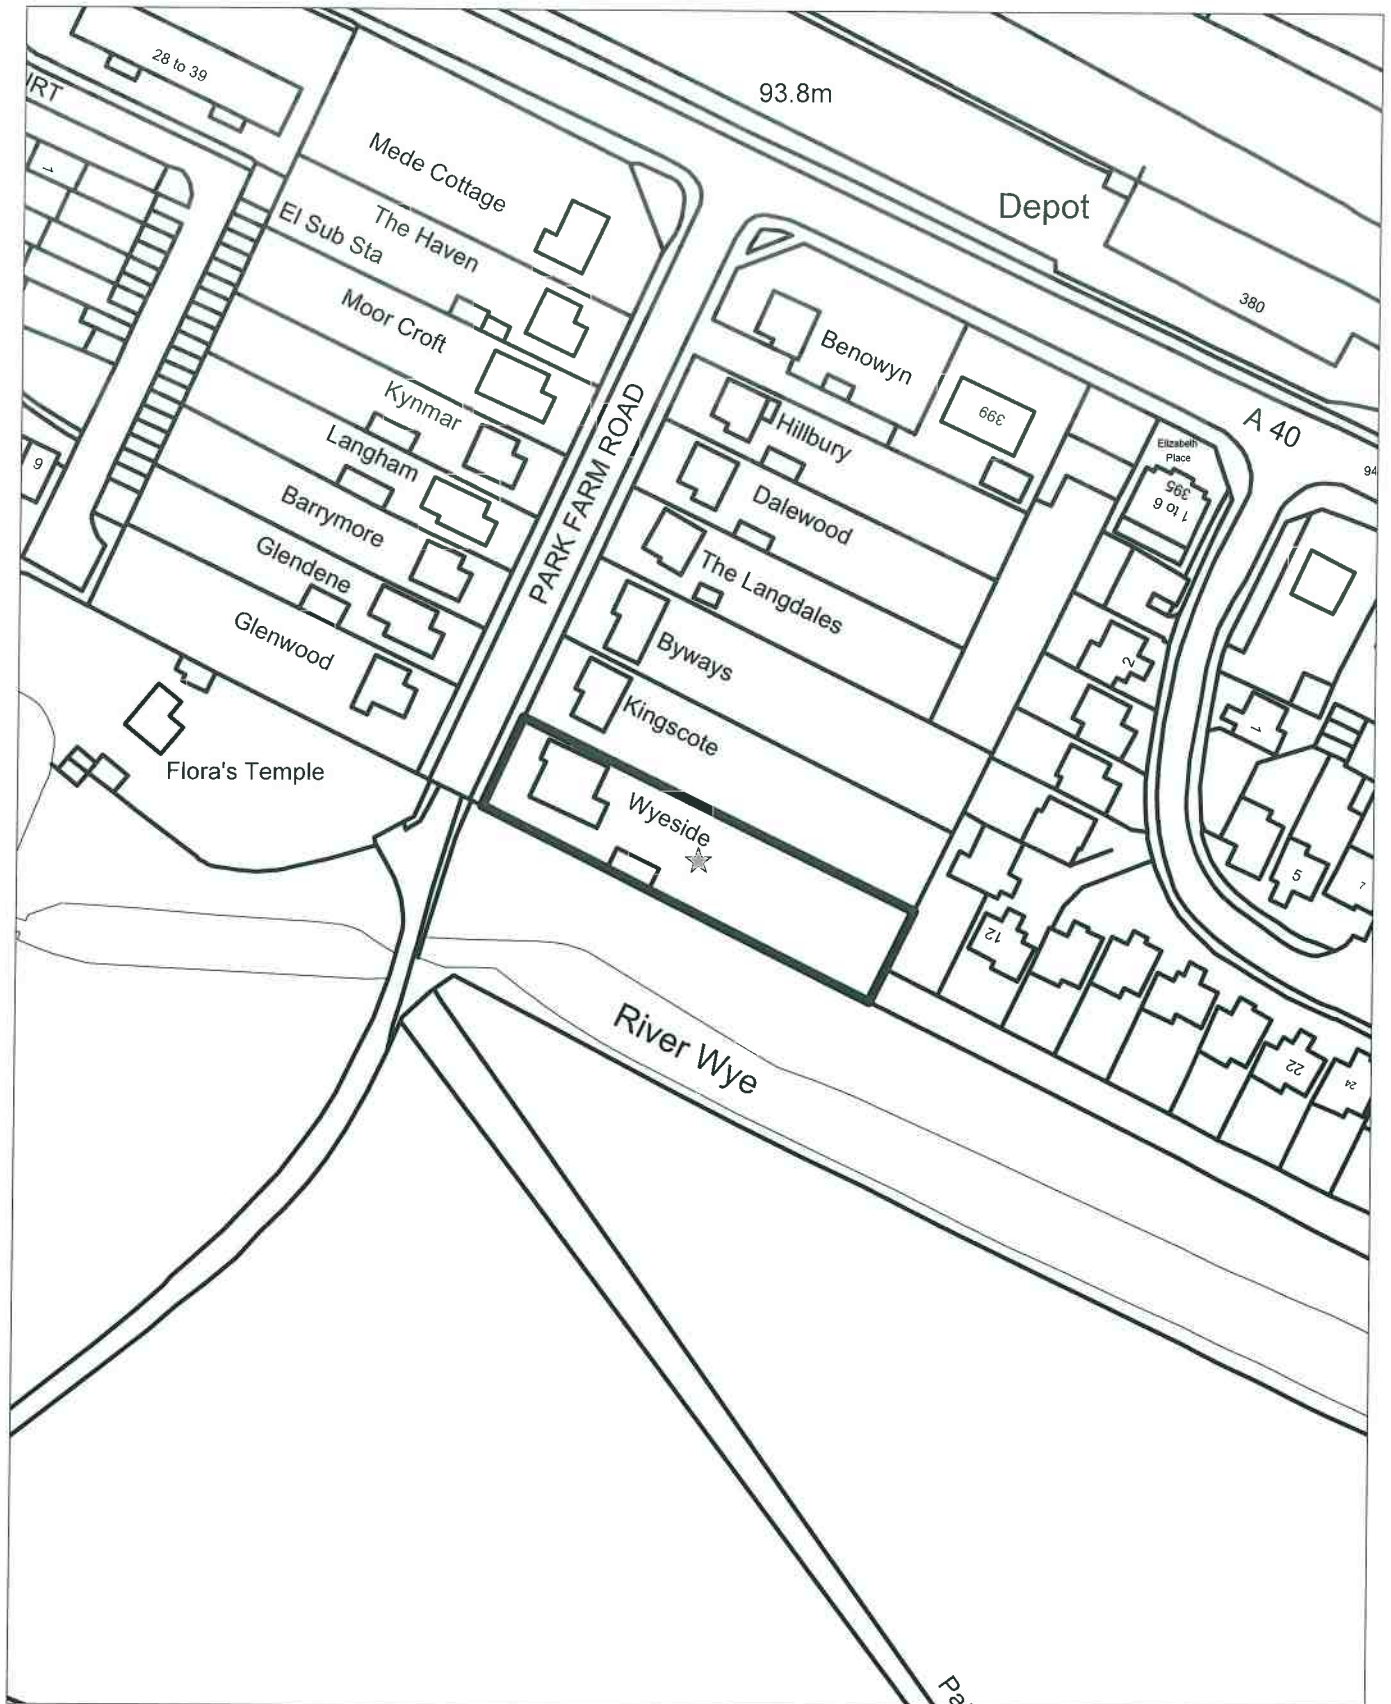


SCALE  
 0M 1M 2M 3M 4M 5M 6M 7M 8M 9M 10M

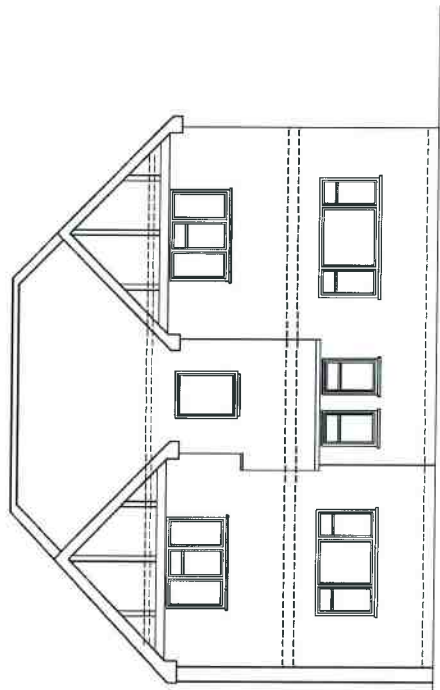


Existing Front Elevation

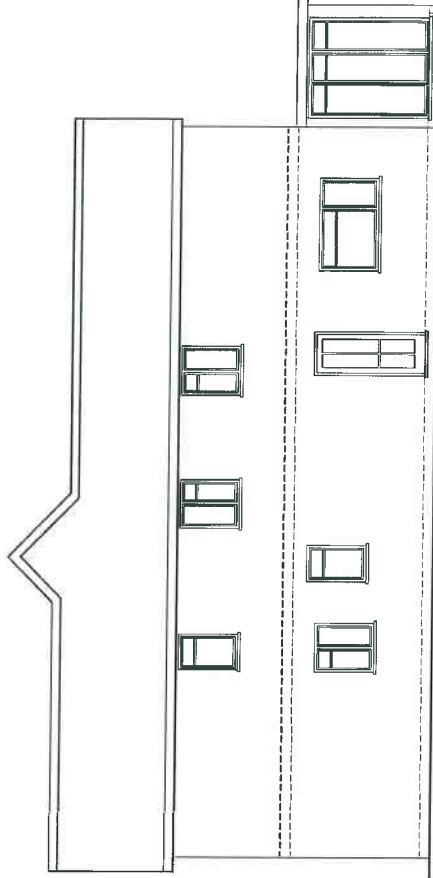

Existing Side Elevation

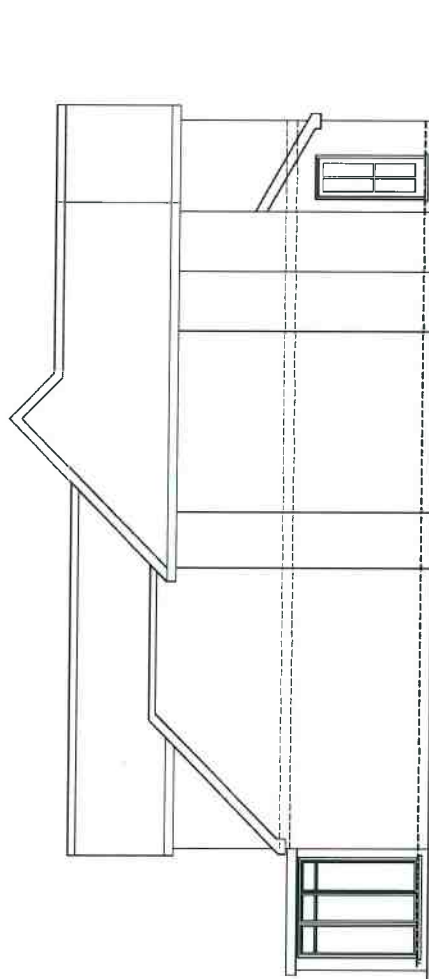

Existing Side Elevation

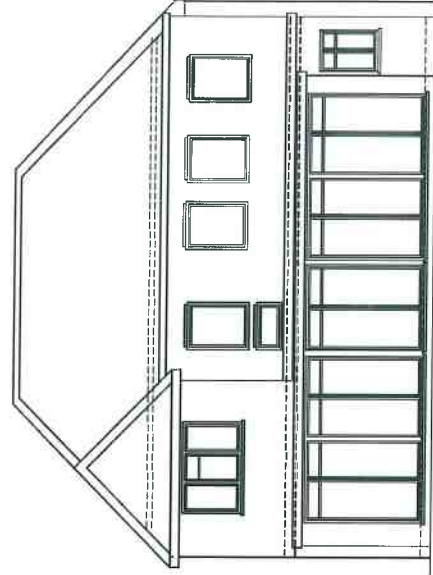

Existing Rear Elevation

A3 PAPER

**JAC Associates**  
 Property Consultants  
 Mob: 07779 653101

Project	Wyeseide Park Farm Road High Wycombe BUCKS
Client	Mr Tel:
Drawing Title	Proposed Extension
Drawing Number	parki-wyeseide / 5 existing elevations
Scale	1 : 100
Date	12-08-18

All dimensions and other data shown on this drawing are based on the information provided to us by the client. We do not accept any liability for errors or omissions, whether arising from negligence or otherwise, in the preparation or use of this drawing. We do not accept any liability for any loss or damage, whether arising from negligence or otherwise, in the preparation or use of this drawing. We do not accept any liability for any loss or damage, whether arising from negligence or otherwise, in the preparation or use of this drawing.



A3 PAPER  
Existing First  
Floor Plan

**JAC Associates**  
Property Consultants  
Mob: 07779 653101

**Project**  
Wysside  
Park Farm Road  
High Wycombe  
BUCKS

**Client**  
Mr  
Tel:

**Drawing Title**  
Proposed Extension


**Drawing Number**  
part1-wysside / 2  
existing first

**Scale** 1 : 100  
**Date** 12-08-18

All dimensions and structural contents are those given unless the physical one was used with the Local Authority. The drawings are prepared in accordance with the Building Regulations and the Party Wall Act. No responsibility is accepted for any errors or omissions prior to issuing all necessary consents.

open  
park

neighbours  
property

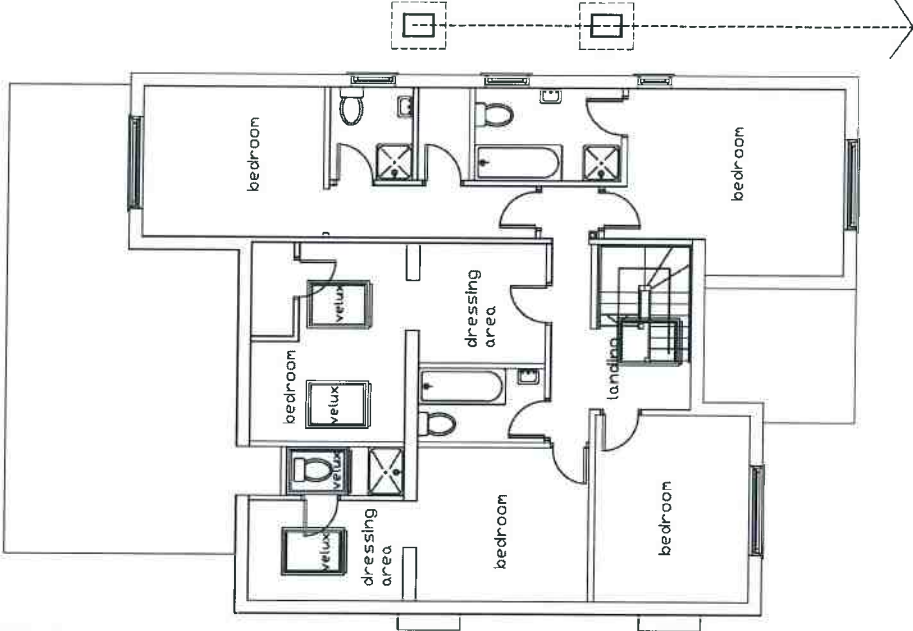



A3 PAPER  
Existing Ground  
Floor Plan

**JAC Associates**  
Property Consultants  
Mob: 07779 653101

Project  
Wyeseide  
Park Farm Road  
High Wycombe  
BUCKS


Client  
Mr  
Tel.




Drawing Title  
Proposed Extension

Drawing Number  
parkf-wyeseide / 0  
existing ground

Scale: 1 : 100  
Date: 12-08-18

All dimensions and elevations are given above the finished ground level unless otherwise stated. The drawings are for information only and do not constitute a contract. No liability is accepted for any loss or damage arising from the use of these drawings without the prior written consent of the author.

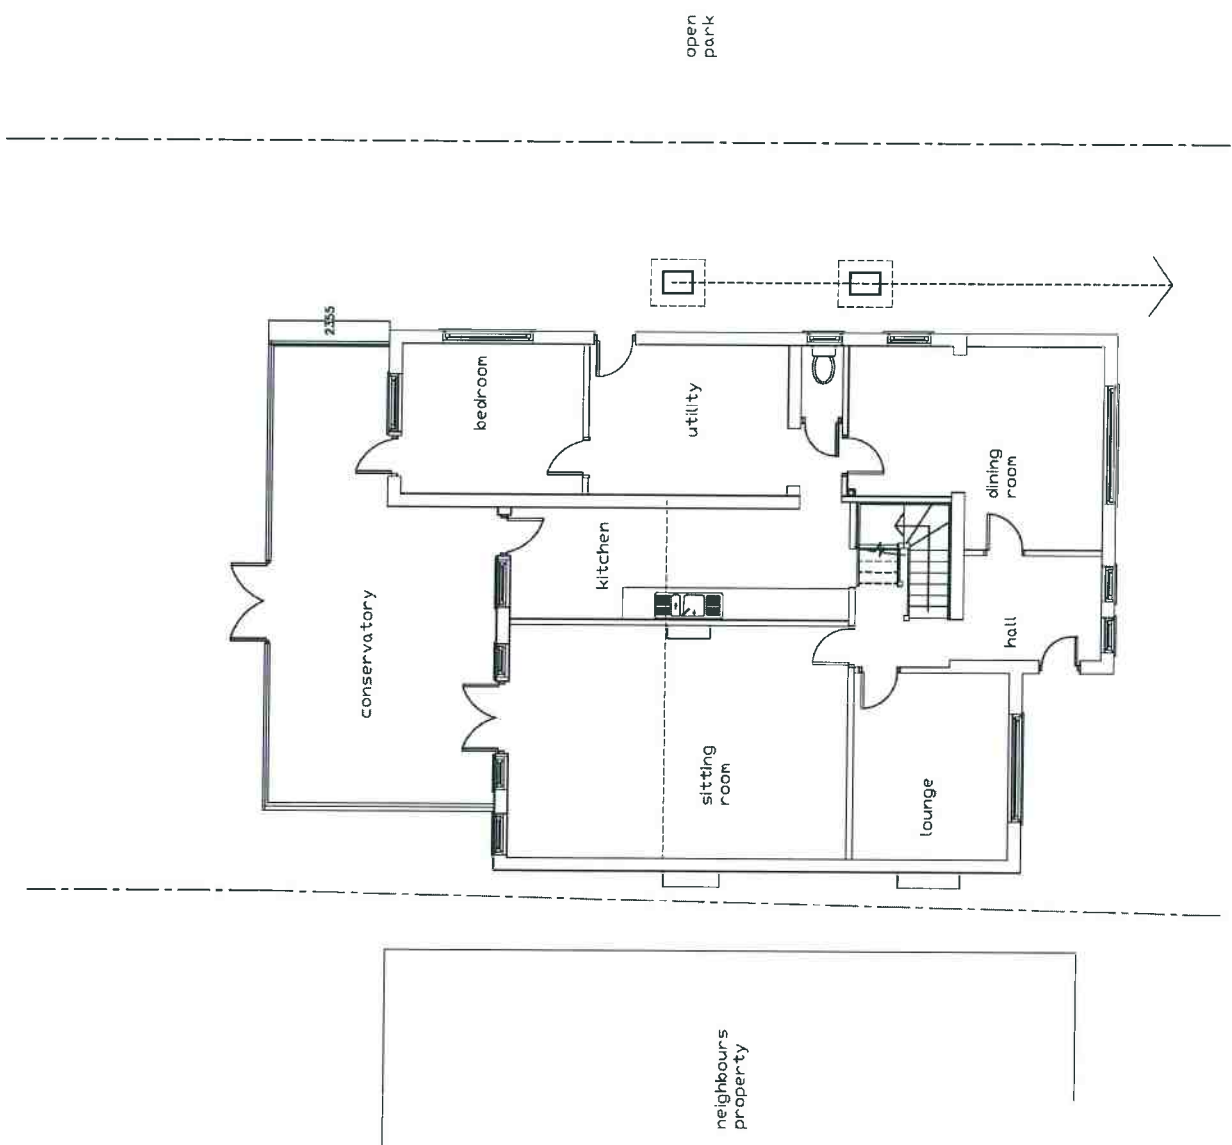

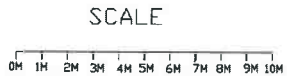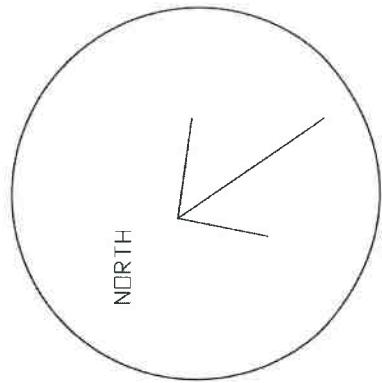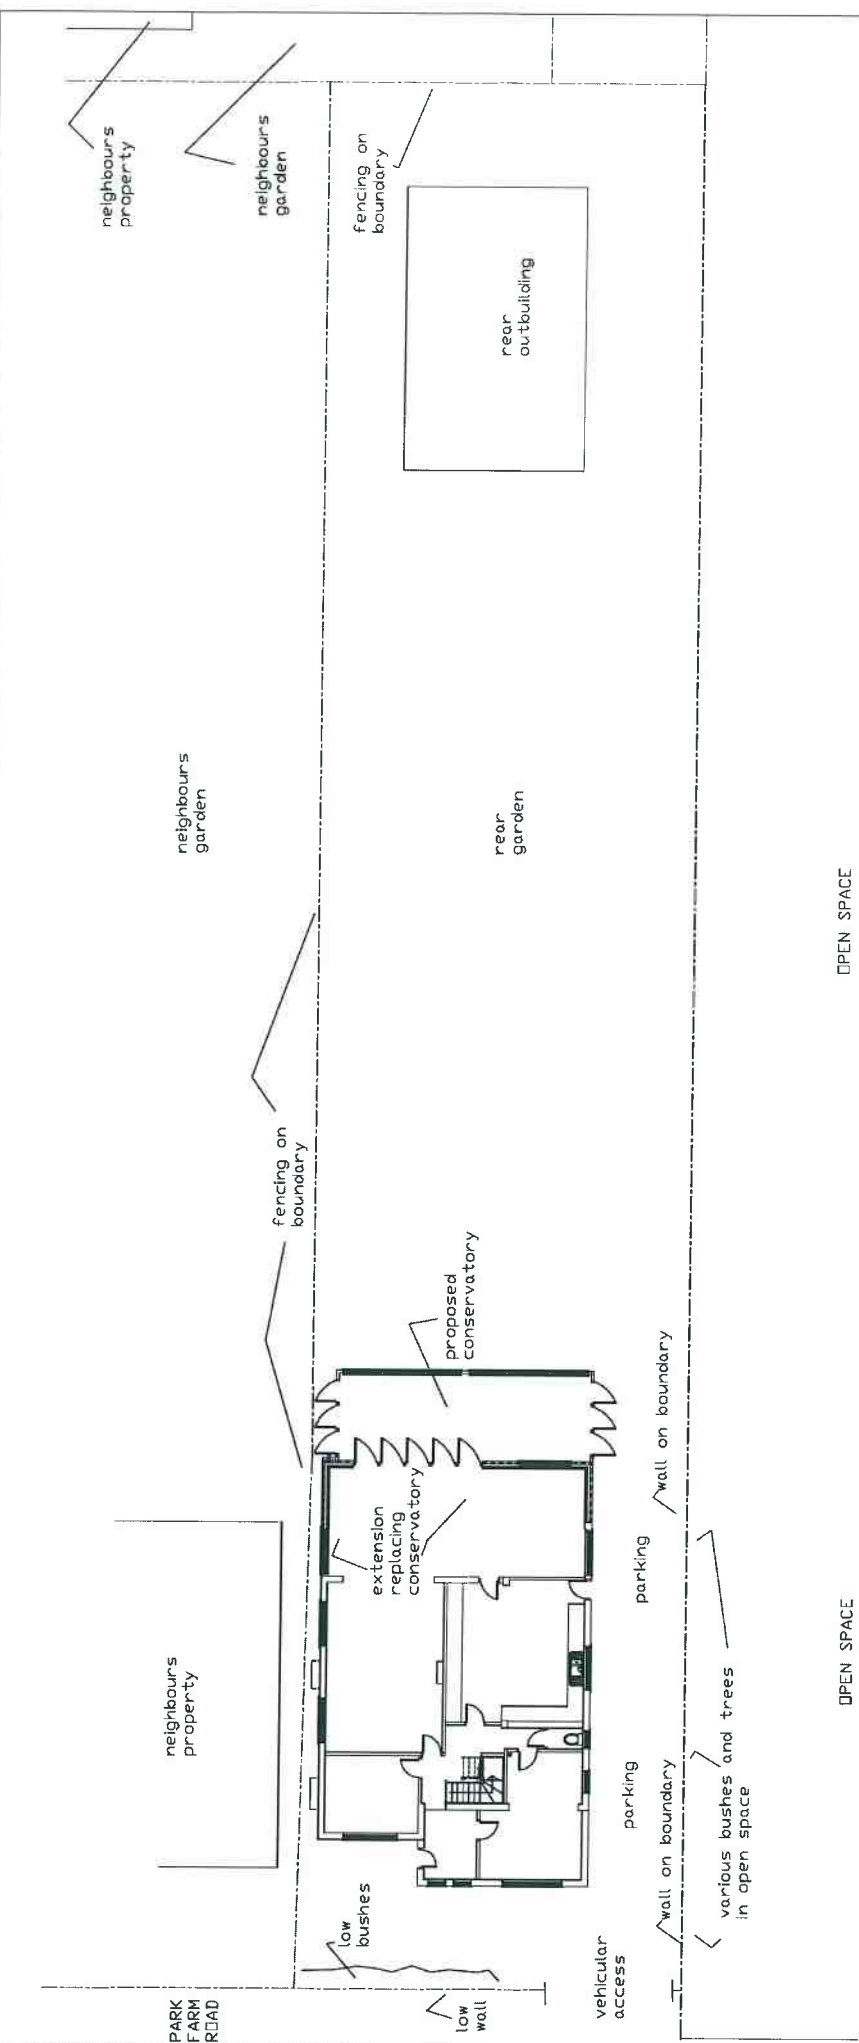

OPEN SPACE

OPEN SPACE

Project	Wysside Park Farm Road High Wycombe BUCKS
Client	Mr Tel:
Drawing Title	Proposed Extension
Drawing Number	parki-wysside / 8 REV B proposed block
Scale	1 : 200
Date	23-10-18


A3 PAPER

Proposed Block Plan


**JAC Associates**  
Property Consultants  
Mob: 07779 653101

All Computations and information contained in this Plan shall be the responsibility of the Local Planning Authority on the date with the Local Planning Authority. It shall be the responsibility of the Local Planning Authority to ensure that the Plan complies with the Planning Act 2008 and the Planning Regulations 2008. The Local Planning Authority shall be responsible for ensuring that the necessary consents are obtained.

SCALE  
0M 1M 2M 3M 4M 5M 6M 7M 8M 9M 10M

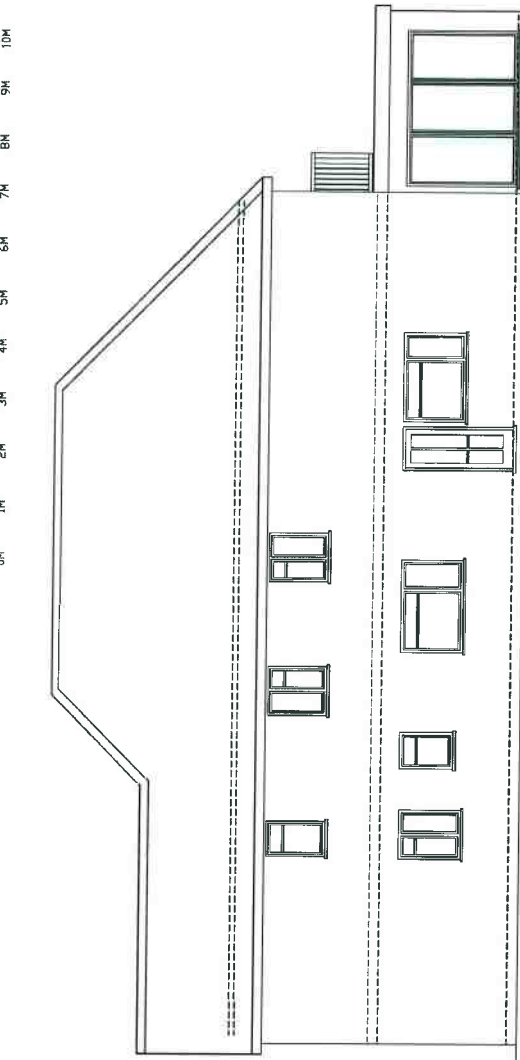


Proposed Front Elevation

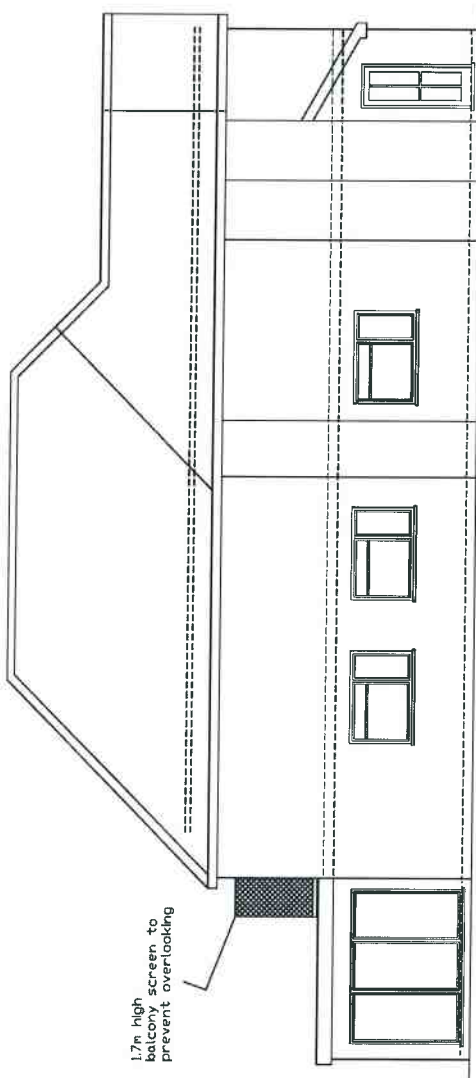

Proposed Side Elevation

Proposed Side Elevation

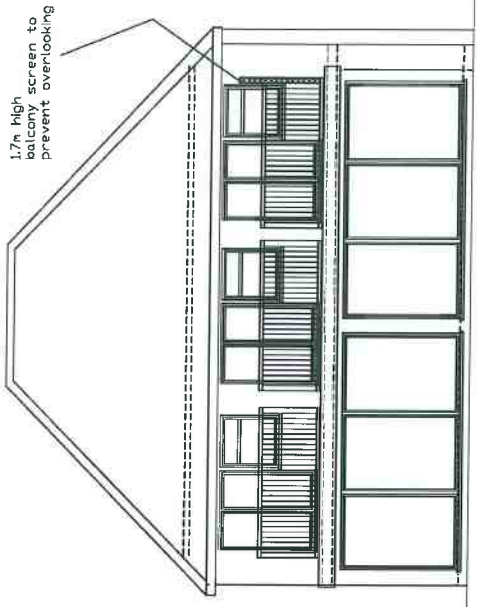

Proposed Rear Elevation

A3 PAPER

**JAC Associates**  
Property Consultants  
Mob: 07779 653101

Project  
Wyeseide  
Park Farm Road  
High Wycombe  
BUCKS

Client  
Mr  
Tel:

Drawing Title  
Proposed Extension

Drawing Number  
parkf-wyeseide / B REV C  
proposed elevations

Scale 1:100  
Date 23-10-18

All dimensions and information contained in these plans should be treated as an indication only. The client should verify all dimensions and information with the relevant authorities. The client should also verify the accuracy of the information provided in this drawing with the relevant authorities.



A3 PAPER  
Proposed First Floor Plan

**JAC Associates**  
Property Consultants  
Mob: 07779 653101

Project  
Wyeside  
Park Farm Road  
High Wycombe  
BUCKS

Client  
Mr  
Tel:


Drawing Title  
Proposed Extension

Drawing Number  
parkf-wyeside / 3 REV A  
proposed first

Scale  
1 : 100

Date  
23-10-18

All dimensions and materials contained in these plans shall be checked for compliance with the Local Planning Authority's requirements for the proposed development. The Planning Act 2008 (as amended) and The Planning (Listed Buildings and Conservation Areas) Regulations 2009 shall apply to any listed buildings and conservation areas. The client is advised to consult the relevant authorities for any necessary consents.

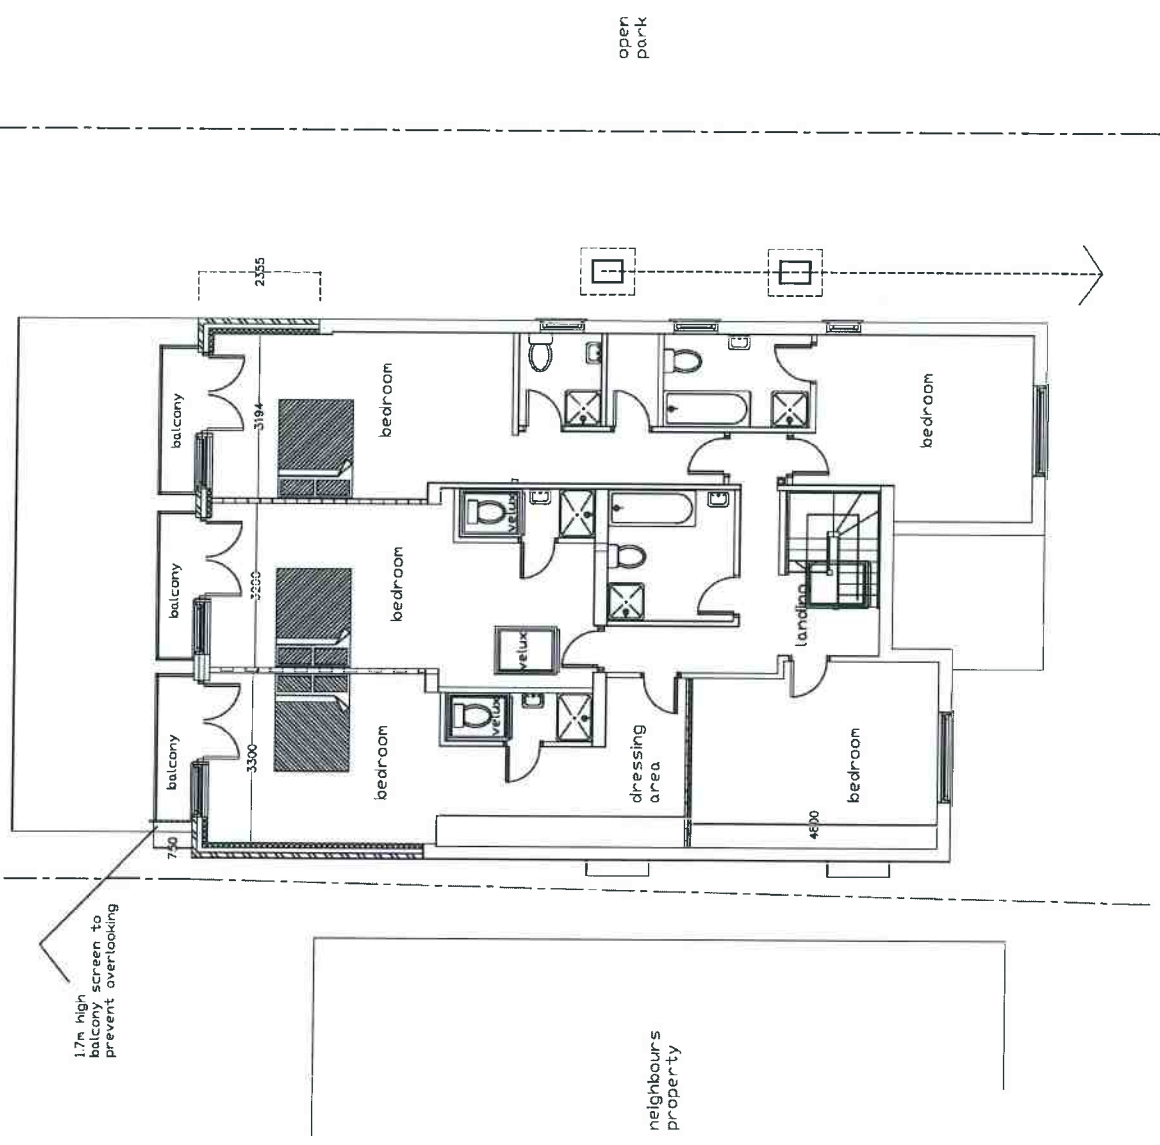





A3 PAPER  
Proposed Ground  
Floor Plan

**JAC Associates**  
Property Consultants  
Mob: 07779 653101

Project	Wyeseide Park Farm Road High Wycombe BUCKS
Client	
Mr	
Tel:	
Drawing Title	Proposed Extension
Drawing Number	parkf-wyeseide / 1 REV B proposed ground
Scale	1 : 100
Date	23-10-18

All dimensions in this information contained in these plans should be checked on site and will be final. The contractor shall be responsible for ensuring that the proposed works comply with all relevant Building Regulations and Planning Acts. Building Associates Ltd. and its staff do not accept any liability for any loss or damage, whether directly or indirectly, arising from the use of these plans for anything other than the intended purpose.

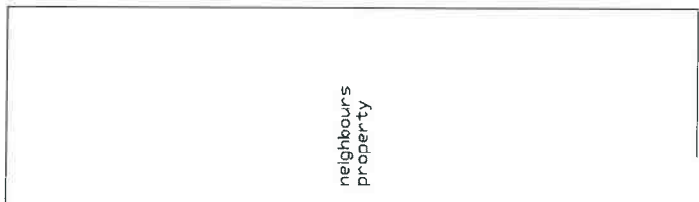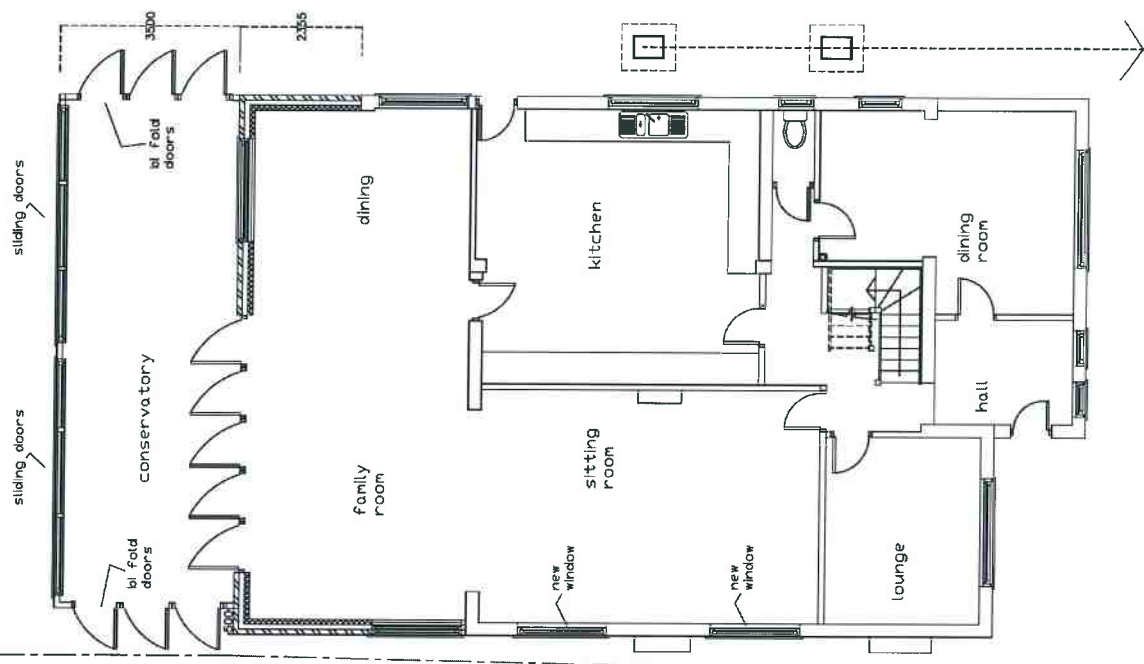

open park