


19/06544/FUL  
Scale 1/1250

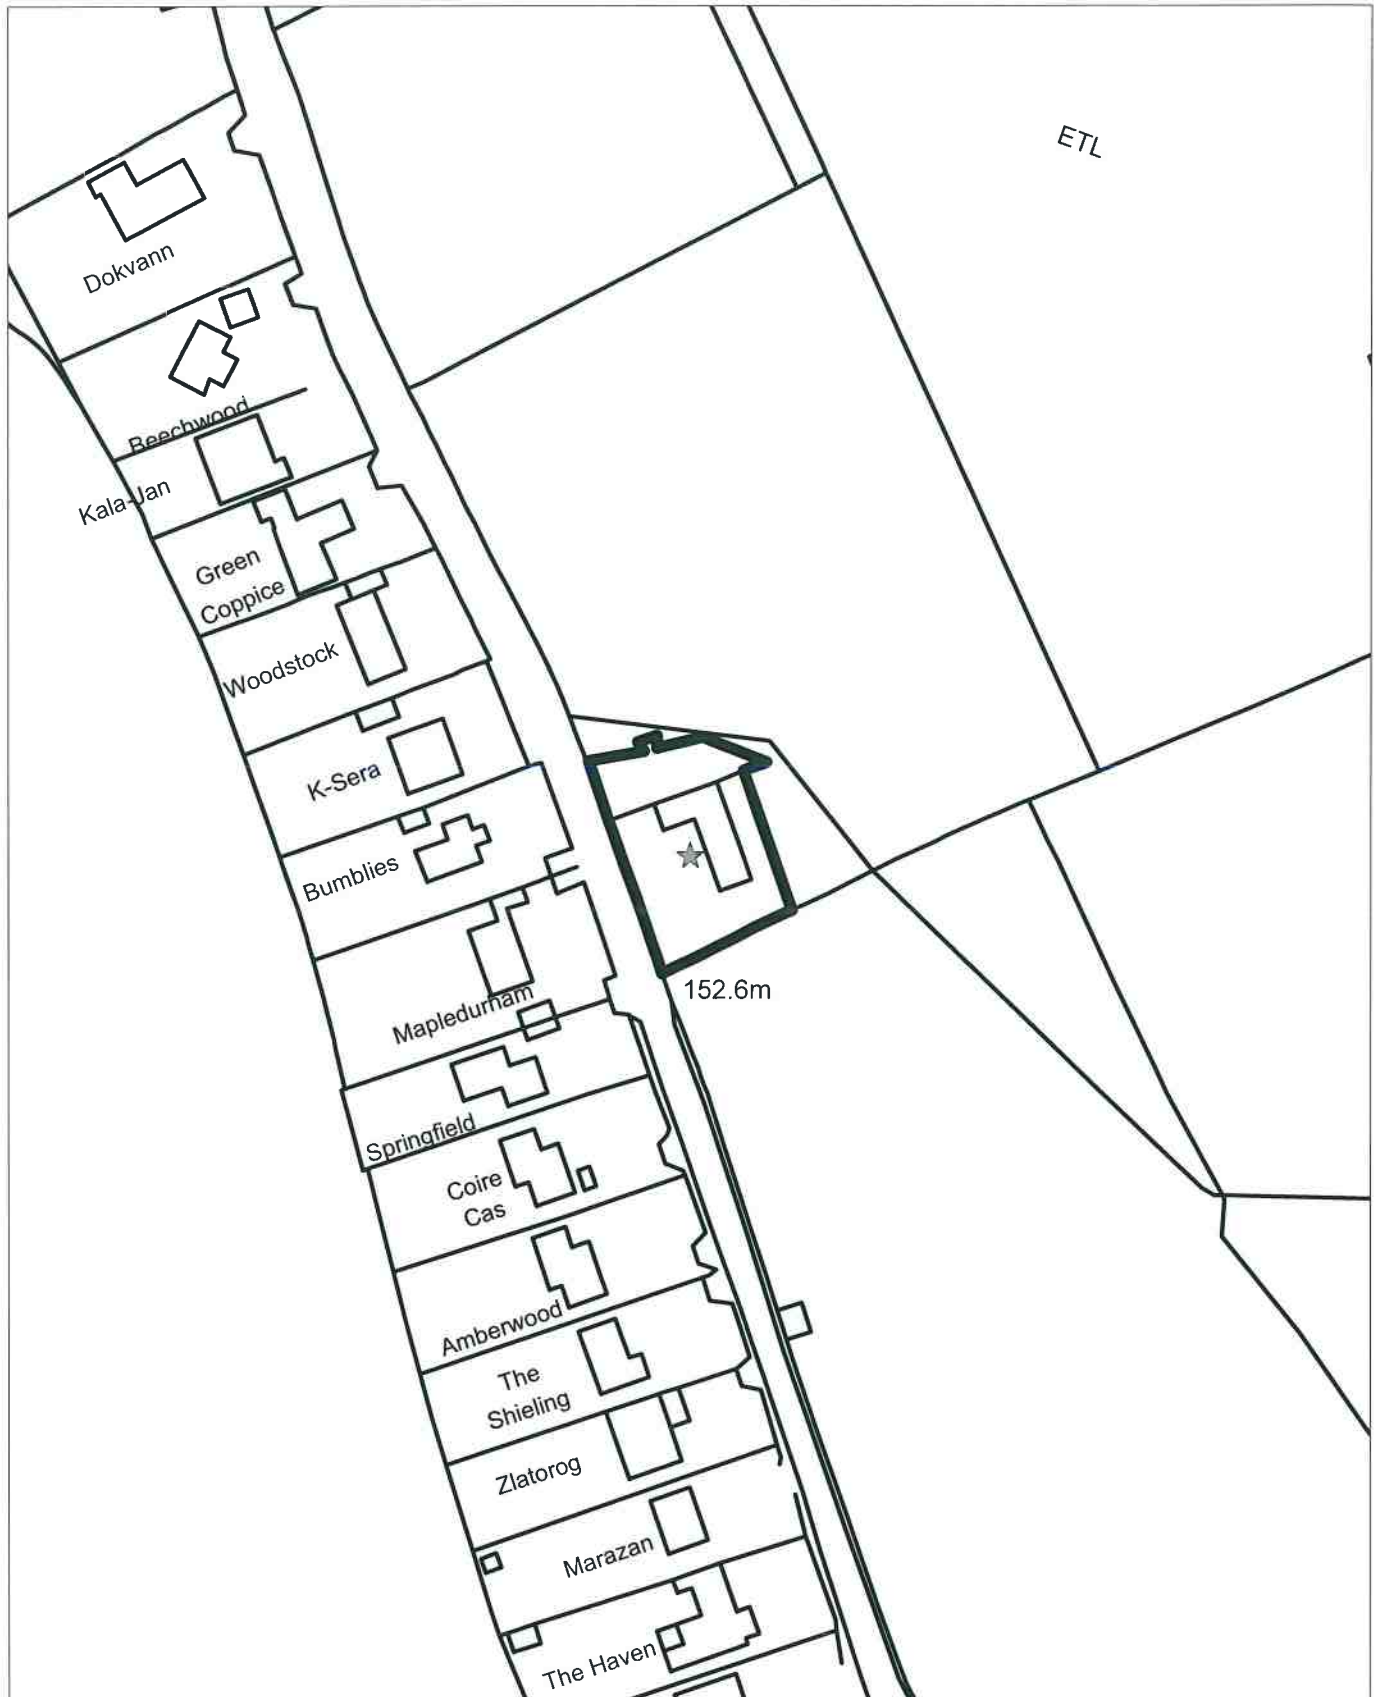



**GENERAL NOTES**


1. Original Drawing Date is 11. After dates or updates may not be copied at this scale.
2. This drawing is intended for use as a guide only. It is not to be used for construction. All dimensions shall be taken from the drawing. Do not fix on site dimensions to be taken from the drawing ONLY. Any dimensions shown are in mm unless otherwise noted and all dimensions shall be rounded up to the next mm.
3. All work shall be carried out in accordance with the Building Regulations, Part A, B, C, UY, UZ, VA, ZZ.

**INTENDED USE IS ONLY FOR:**

- SKETCH SCHEME**  If used for any other purpose information may be insufficient.
- PLANNING**  Any use beyond the scope intended, at the user's obligation to comply or obtain any further information that they may need.
- BUILDING REGULATIONS**
- TENDER**
- CONSTRUCTION**
- OTHER**

**REVISION NOTES:**

REV A: MSP - May 10 Client Preference adopted  
 REV B: MSP - Jun 10 Client Preference adopted  
 REV C: MSP - Jun 19 Addition to Planning Stage


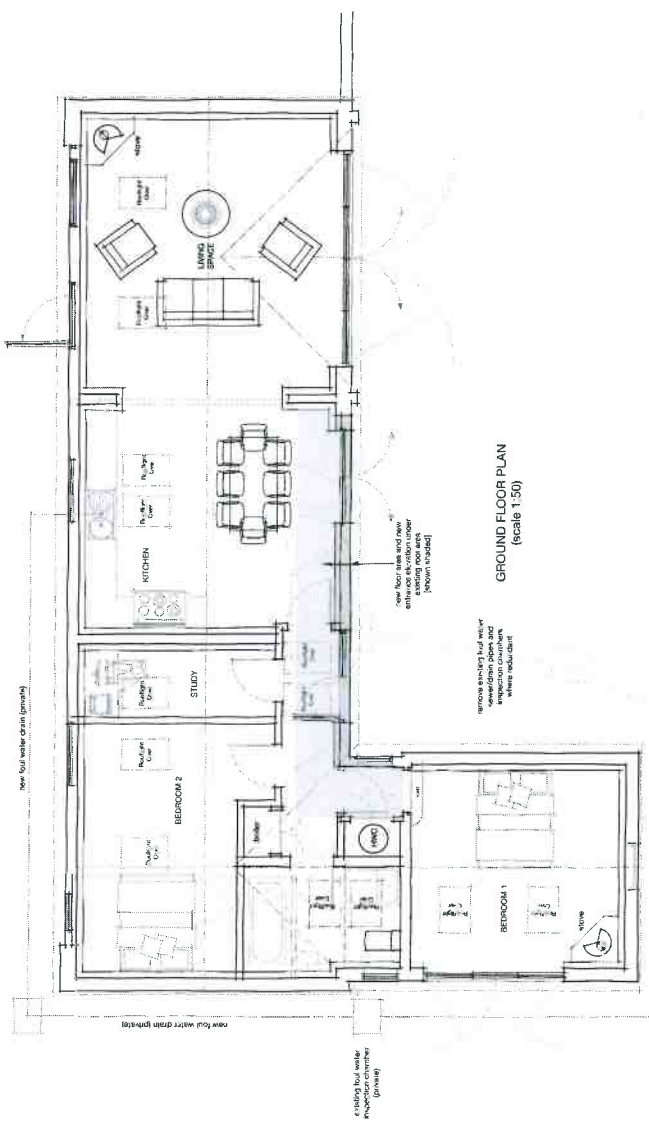


**GROUND FLOOR PLAN**  
(scale 1:50)

**REAR**  
(East)



**ELEVATIONS**  
(scale 1:100)

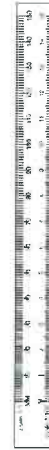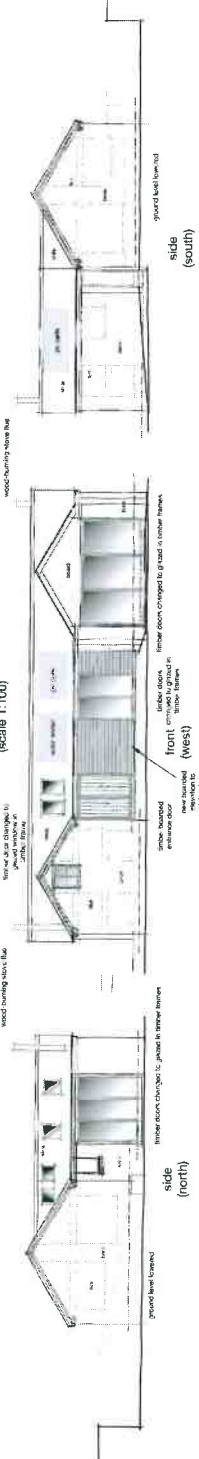

Client: MR J NOVELLI 1 CURTIS CLOSE, RICKMANSWORTH, HERTS., WD3 9DA	
Drawn By: MSP	Paper Size: A3
Checked By: EKP	Date: May 2019
Project & Site Address: The Stables at Denner Farm (opposite Maplehurst) Bryants Bottom Road, Bryants Bottom, Bucks., HP16 0JU	
Drawing Title: PROPOSED FLOOR PLAN AND ELEVATIONS	
Drawing No: 1127-AA1-BS1-002	Revision: C
PBCS - CHARTERED BUILDING SURVEYORS 10 Fern Road, Haddenham, High Wycombe, Bucks., HP12 7LN SCS Tel: 01494 718009   P: offerings@buildingurveyors.co.uk   E: info@buildingurveyors.co.uk	



**GENERAL NOTE**



- Original Drawing Size A1, please note all modifications may not be scaled all lines work.
- Changes to this drawing should be made on a separate sheet and clearly marked with 'REV' and 'DATE'.
- Any dimensions shown are in millimetres unless otherwise stated.
- Normal survey data shown on drawings is for information only. Any dimensions shown are in millimetres unless otherwise stated.
- Dimensions shown on drawings are for information only. Any dimensions shown are in millimetres unless otherwise stated.
**INTENDED USE IS ONLY FOR:**

SKETCH SCHEME  Planning  Building Regulations  Tender  Construction  Other

**REVISION NOTES:**

REV A: MSP, Jan 19 - Location Plan updated with block outline. Block plan updated with connectivity & client information.  
 REV B: MSP, Jan 19 - Block plan updated with connectivity & client information.  
 REV C: MSP, Jan 19 - Advance to Planning Stage.

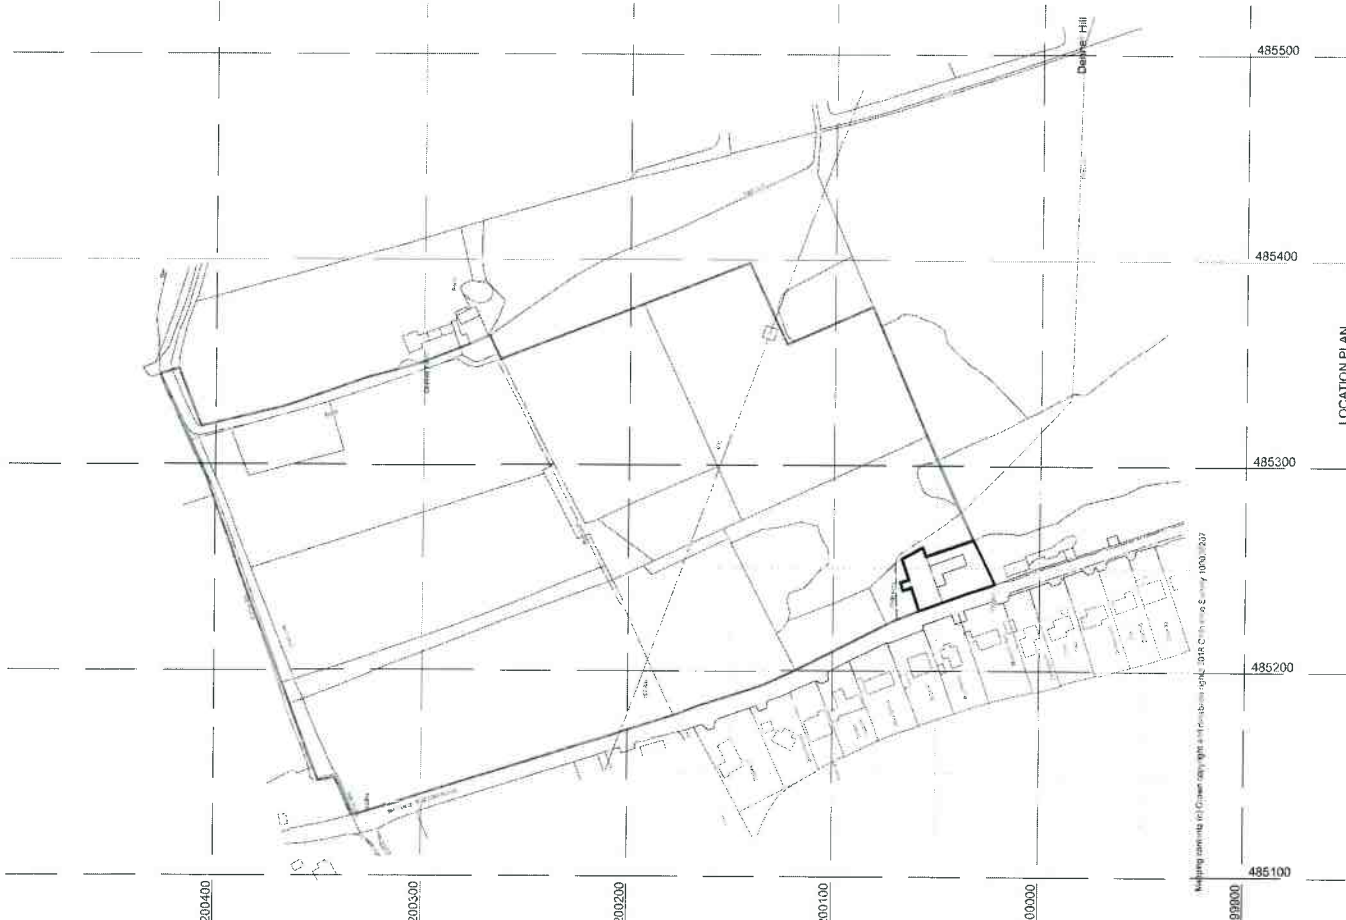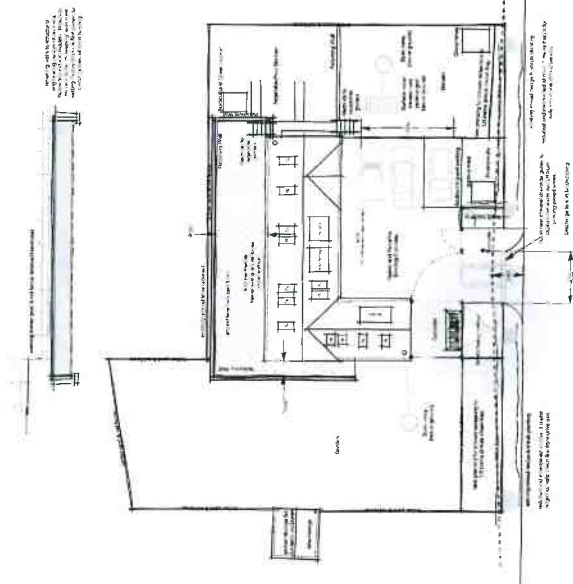

Client:		MR J NOVELLI 1 CURTIS CLOSE, RICKMANSWORTH, HERTS., WD3 9CA	
Drawn By:	MSP	Paper Size:	A3
Checked By:	EKP	Date:	June 2019
Project & Site Address:		See Drawing	
Drawing Title: The Stables at Denner Farm (opposite 'Mapledurham') Bryants Bottom Road, Bryants Bottom, Bucks., HP16 0JU			
Drawing No: LOCATION PLAN AND BLOCK PLANS (Existing & Proposed)			
Drawing No: 1127-AA1-BS1-003			Revision: C
P B SC PRSC - CHARTERED BUILDING SURVEYORS 14 Penn Road, Harpenden, High Wycombe, Bucks., HP12 7LN Tel: 01494 718009   Email: office@prscsurveys.co.uk   www.prscsurveys.co.uk			