



19/06975/FUL  
Scale 1/1250

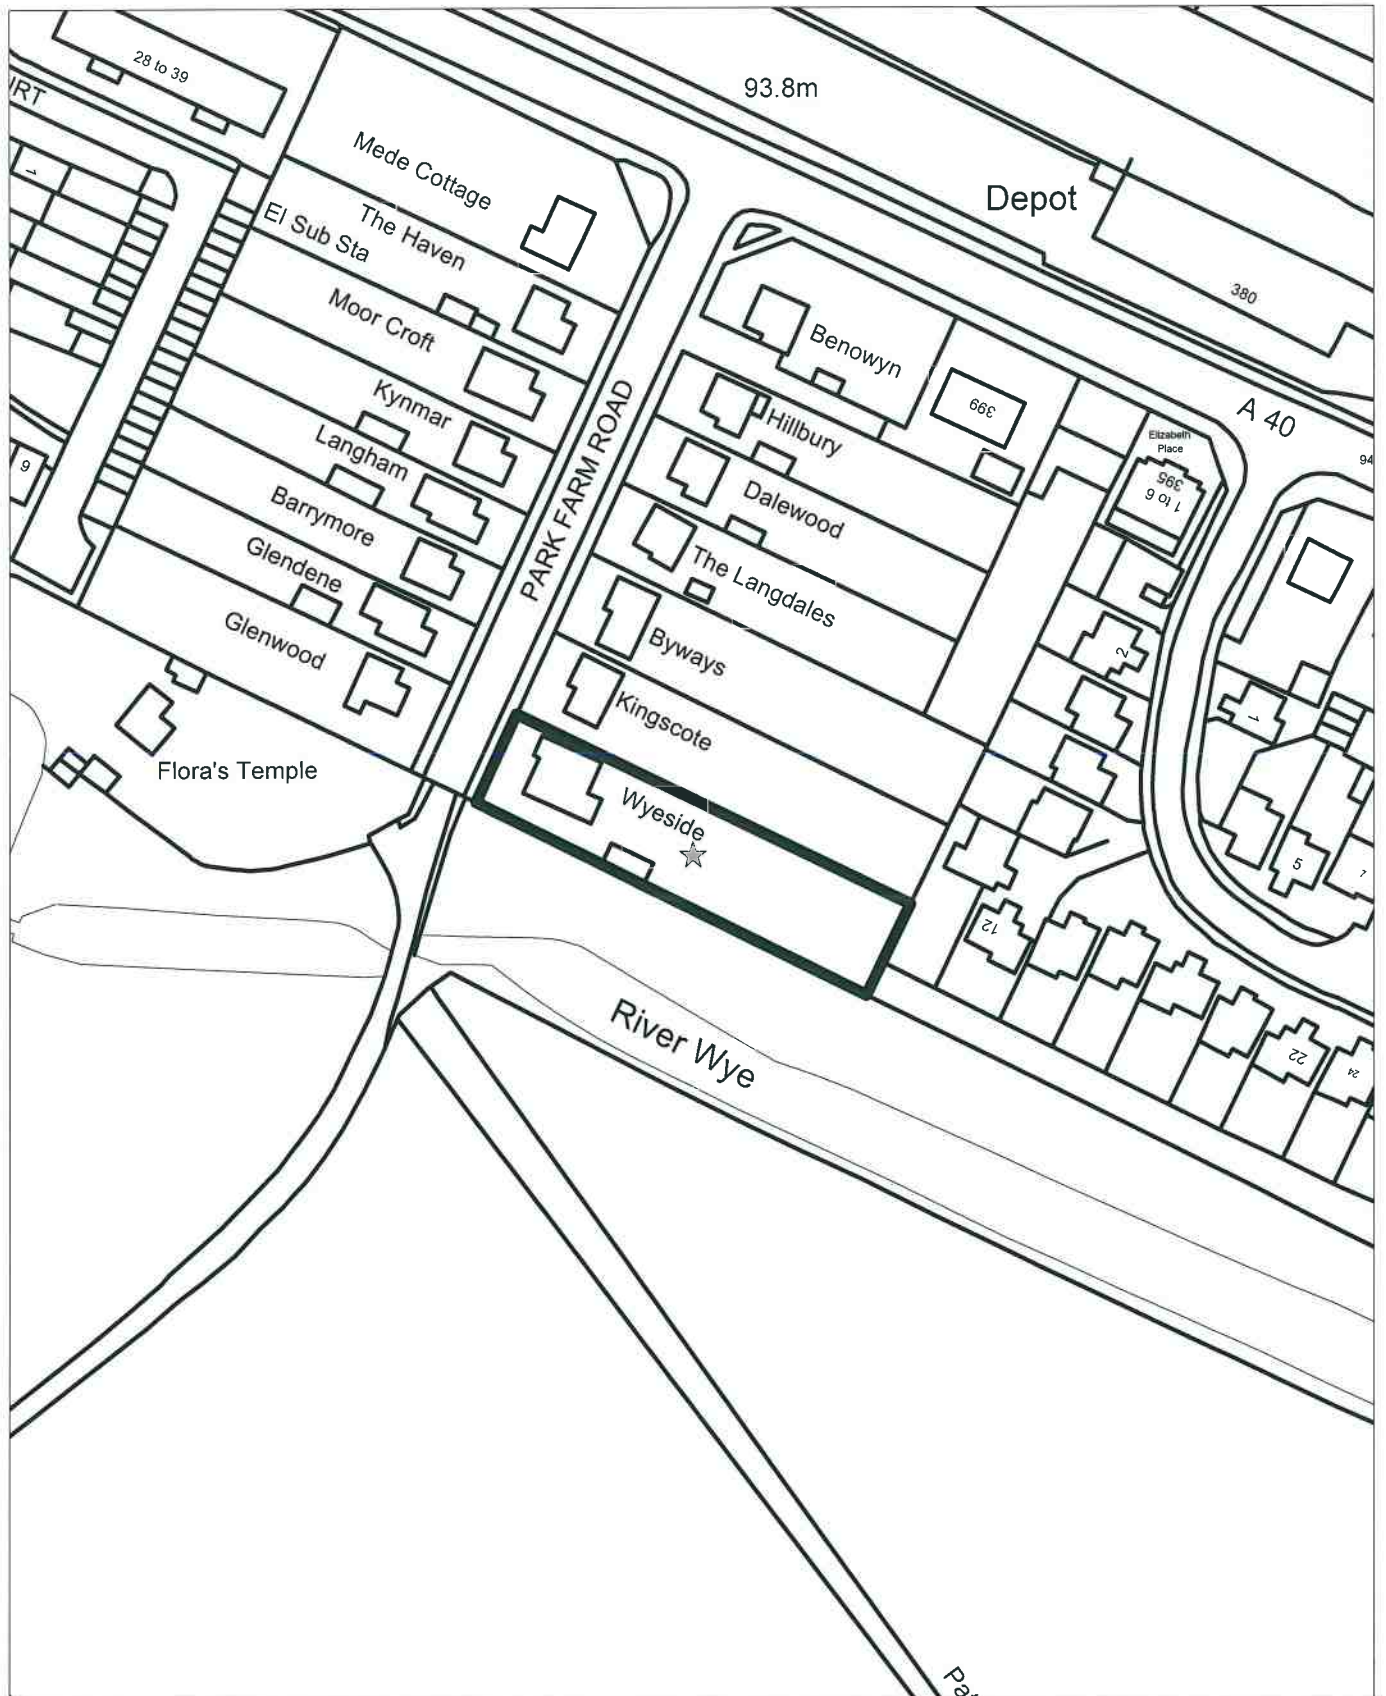

# Location Plan of Wyeside Park Farm Road High Wycombe HP12 4AF

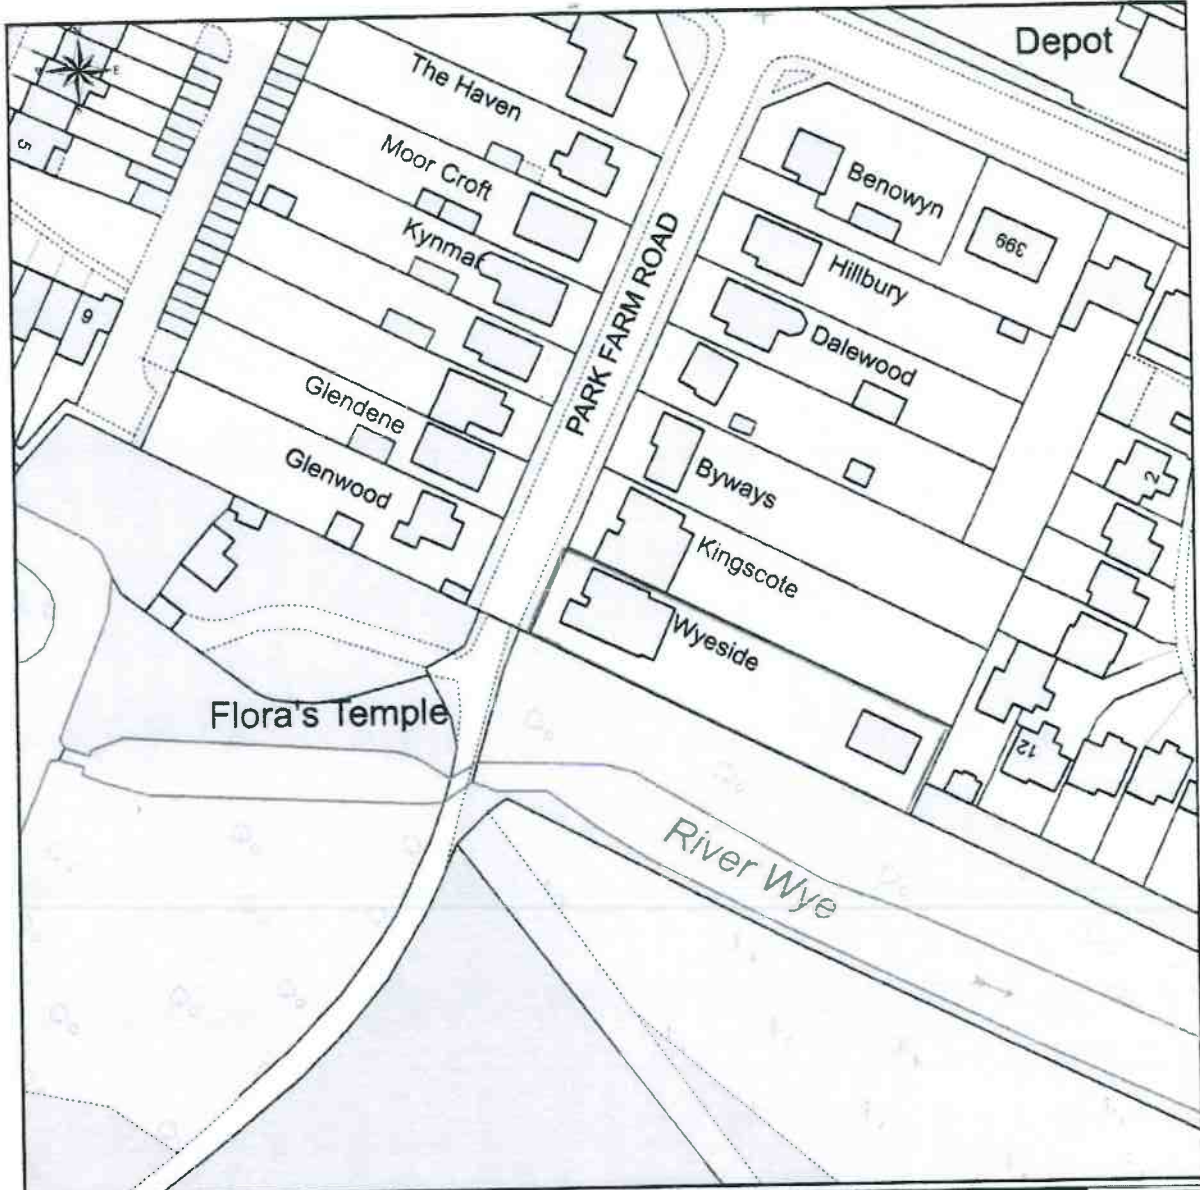

This Plan includes the following Licensed Data: OS MasterMap Colour PDF Location Plan by the Ordnance Survey National Geographic Database and incorporating surveyed revision available at the date of production. Reproduction in whole or in part is prohibited without the prior permission of Ordnance Survey. The representation of a road, track or path is no evidence of a right of way. The representation of features, as lines is no evidence of a property boundary. © Crown copyright and database rights. 2018. Ordnance Survey 0100031673

0m 20m 40m 60m 80m 100m

Scale: 1:1250, paper size: A4



SCALE




A3 PAPER  
Existing Ground  
Floor Plan

**JAC Associates**  
Property Consultants  
Mob: 07779 653101

Project	Wyeside Park Farm Road High Wycombe BUCKS
Client	Mr Tel:
Drawing Title	Proposed Extension
Drawing Number	parkf-wyeside / 0 existing ground
Scale	1 : 100
Date	12-08-18

All dimensions in the information copy held in these areas should be checked as usual with the Local Authority. Works may also be covered by the Town and Country Planning Act, Building Act and The Party Wall Act. No responsibility is accepted for any errors or omissions, or for any necessary consent.

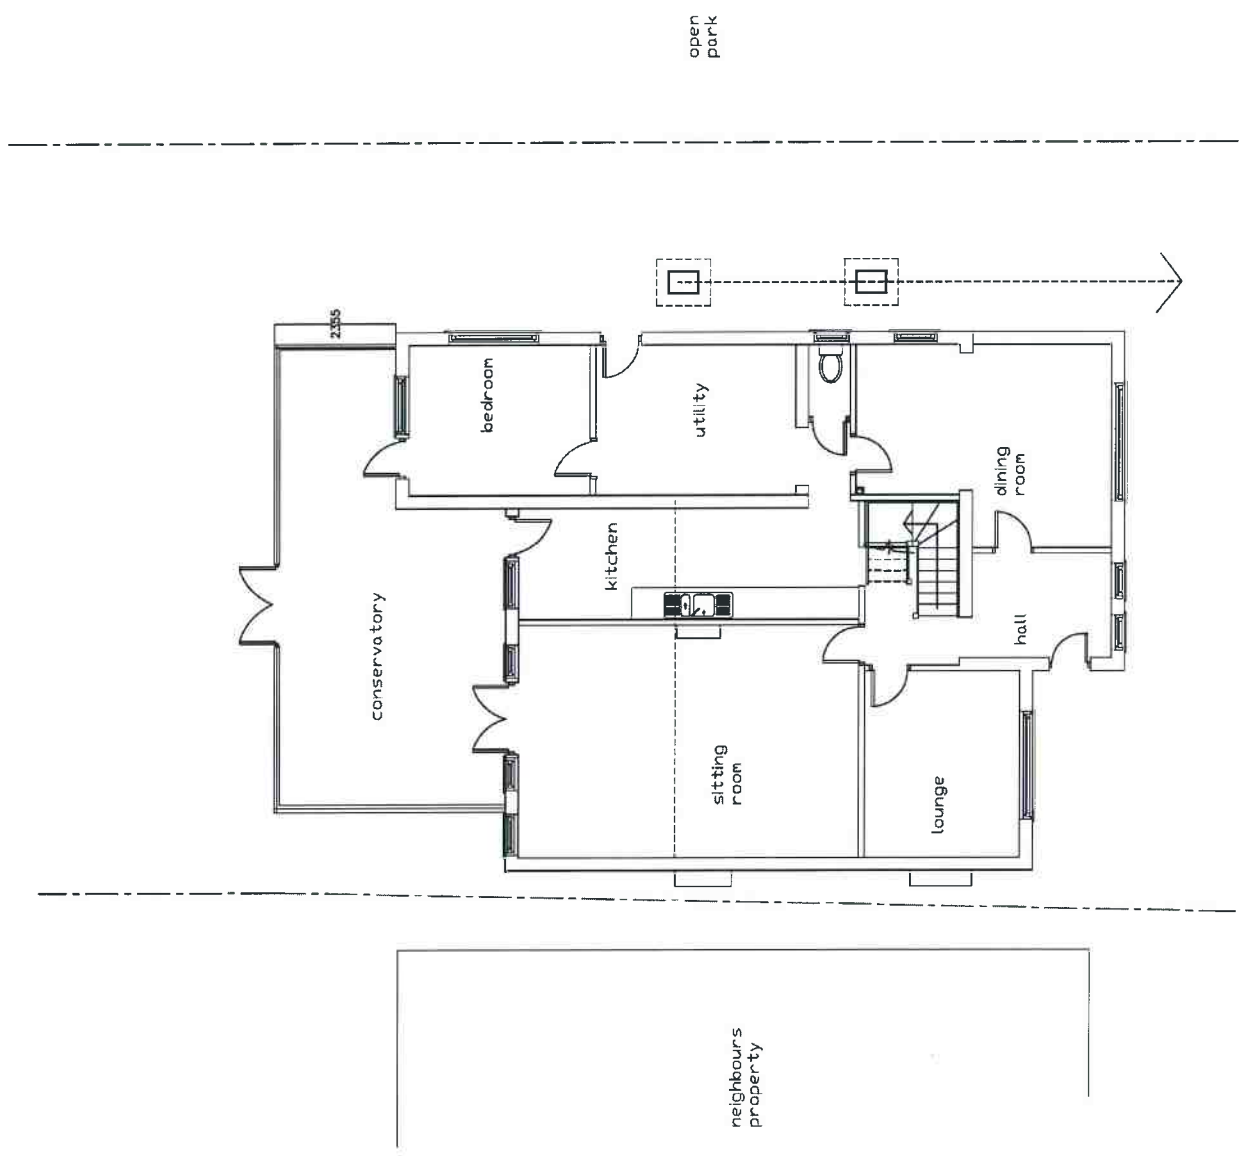




A3 PAPER  
Proposed Ground  
Floor Plan

**JAC Associates**  
Property Consultants  
Mob: 07779 653101

Project	Wyeside Park Farm Road High Wycombe BUCKS
Client	Mr Tel:
Drawing Title	Proposed Extension
Drawing Number	parkfr-wyeside / 1 REV C proposed ground
Scale	1 : 100
Date	15-07-19


All dimensions in M, information contained in this drawing should be used in accordance with the Local Authority Planning Acts, Building Acts and The Party Wall Act. No responsibility is accepted for any errors or omissions that may occur due to copying or otherwise.

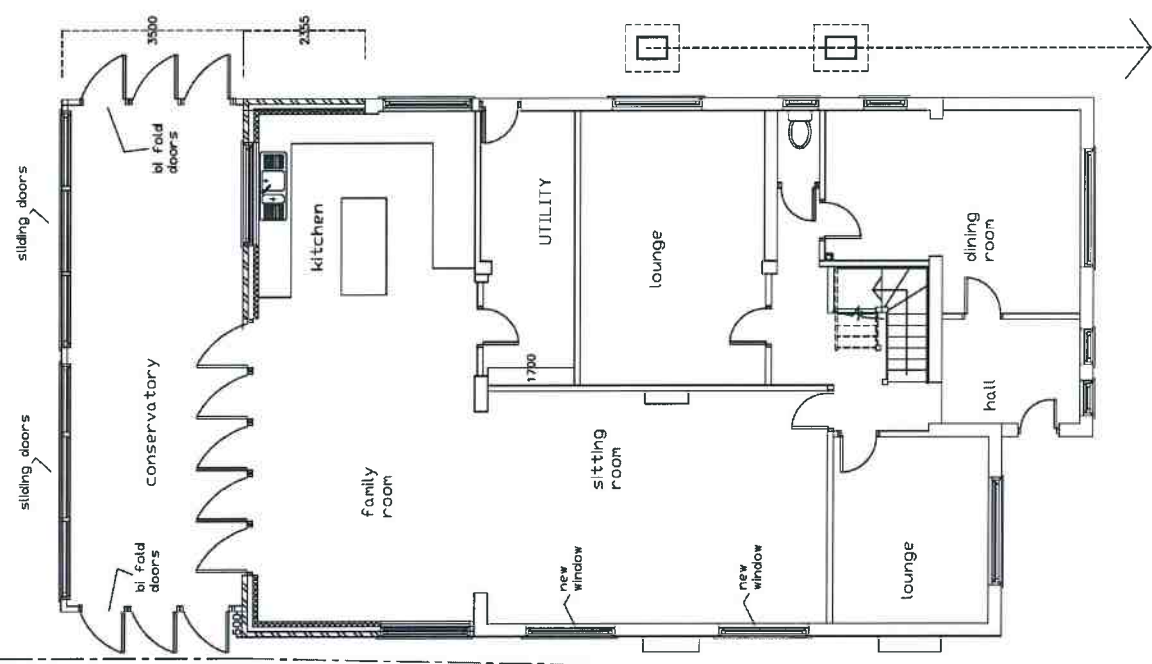

open  
park

neighbours  
property



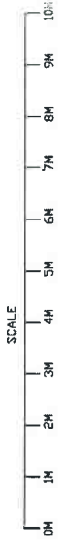


A3 PAPER  
Existing First  
Floor Plan

**JAC Associates**  
Property Consultants  
Mob: 07779 653101

<b>Project</b>	Wyeside Park Farm Road High Wycombe BUCKS
<b>Client</b>	Mr Tel:
<b>Drawing Title</b>	Proposed Extension
<b>Drawing Number</b>	parkfr-wyeside / 2 existing first
<b>Scale</b>	1 : 100
<b>Date</b>	12-08-18

All dimensions in this information contain all in this information.  
This should be checked on site and with the Local Authority.  
Works may also be covered by the Town and Country  
Planning Act, Building Act and The Party Wall Act. No  
guarantee is given for liability for  
necessary consent.

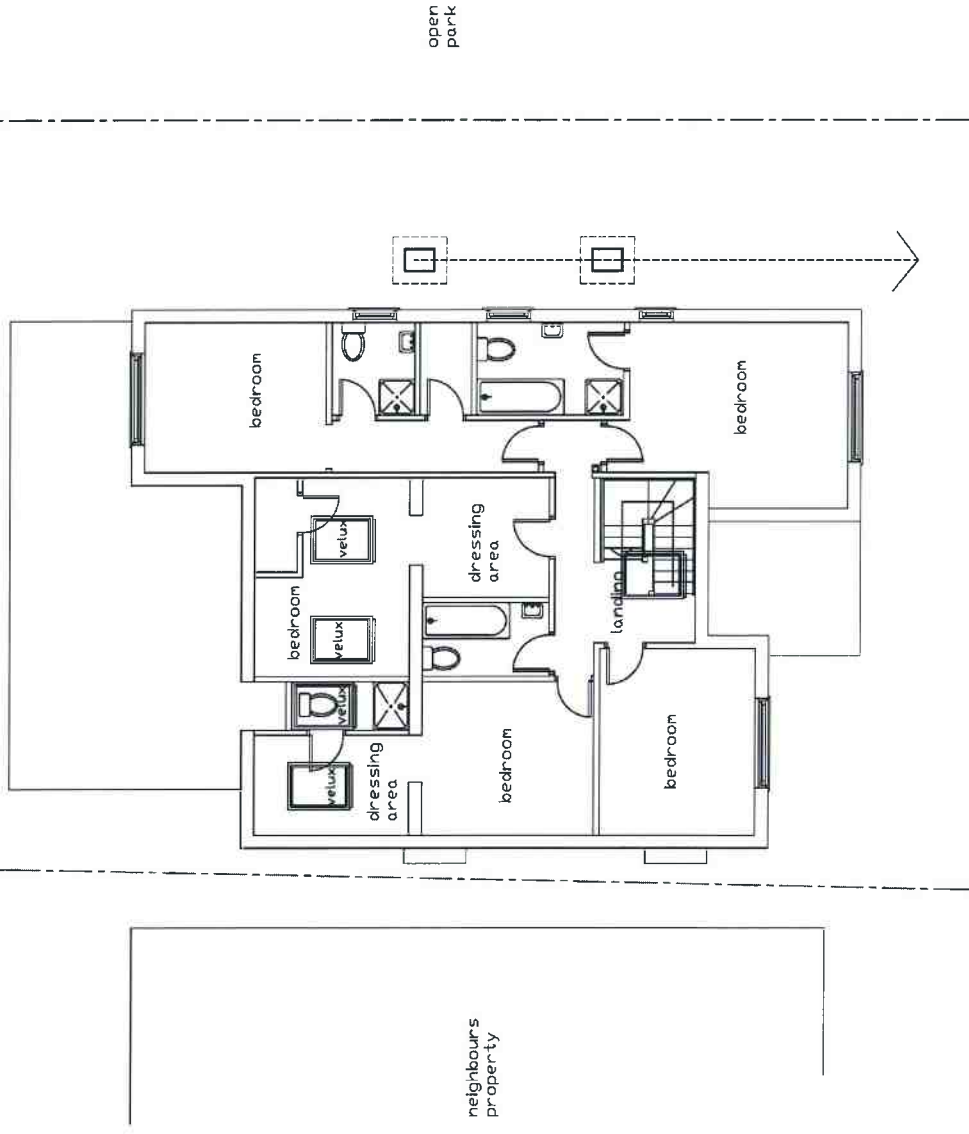




A3 PAPER  
Proposed First  
Floor Plan

**JAC Associate**  
Property Consultants  
Mob: 07779 653101

Project	Wyeside Park Farm Road High Wycombe BUCKS
Client	Mr Tel:
Drawing Title	Proposed Extension
Drawing Number	parkfr-wyeside / 3 REV C proposed first
Scale	1 : 100
Date	15-07-19

All dimensions in this model are based on the floor plan shown. It is the responsibility of the client to ensure that the work is carried out in accordance with the Building Regulations, Building Act and The Party Wall Act. No liability is accepted for any errors or omissions in this plan.

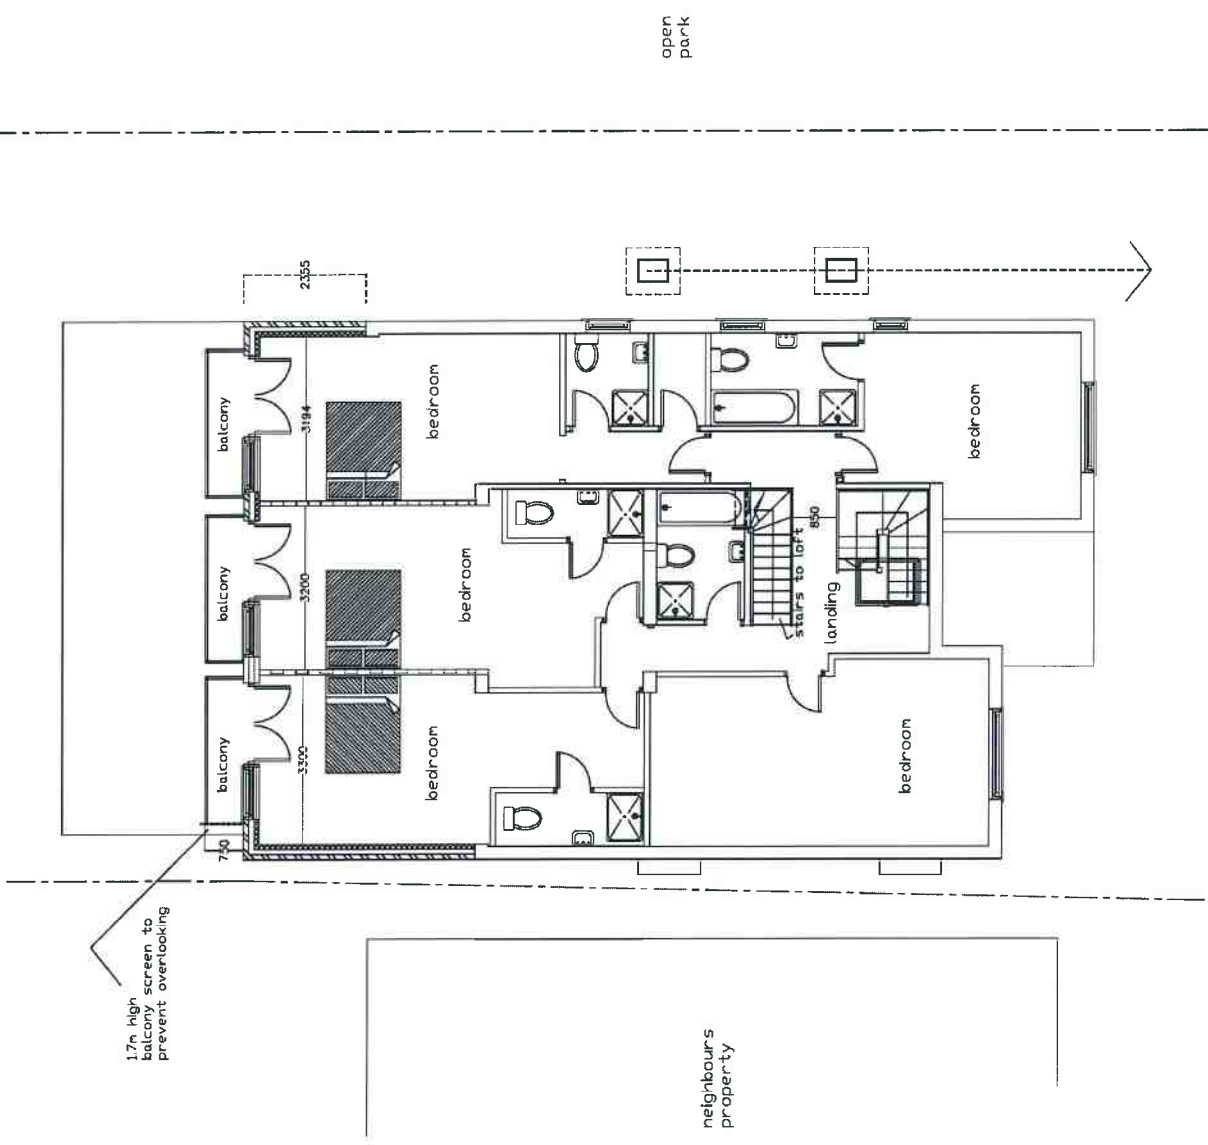




A3 PAPER  
 Proposed Second  
 Floor Plan

**JAC Associates**  
 Property Consultants  
 Mob: 07779 653101

Project	Wyeside Park Farm Road High Wycombe BUCKS
Client	Mr Tel:
Drawing Title	Proposed Extension
Drawing Number	parkfr-wyeside / 4 REV C proposed second
Scale	1 : 100
Date	15-07-19



All dimensions and information contained in this plan should be checked and agreed with the Local Planning Authority. The works may also be covered by the Town and Country Planning Act, Building Acts and The Party Wall Act. No liability is accepted for any errors or omissions, or for any need for a building or necessary consent.

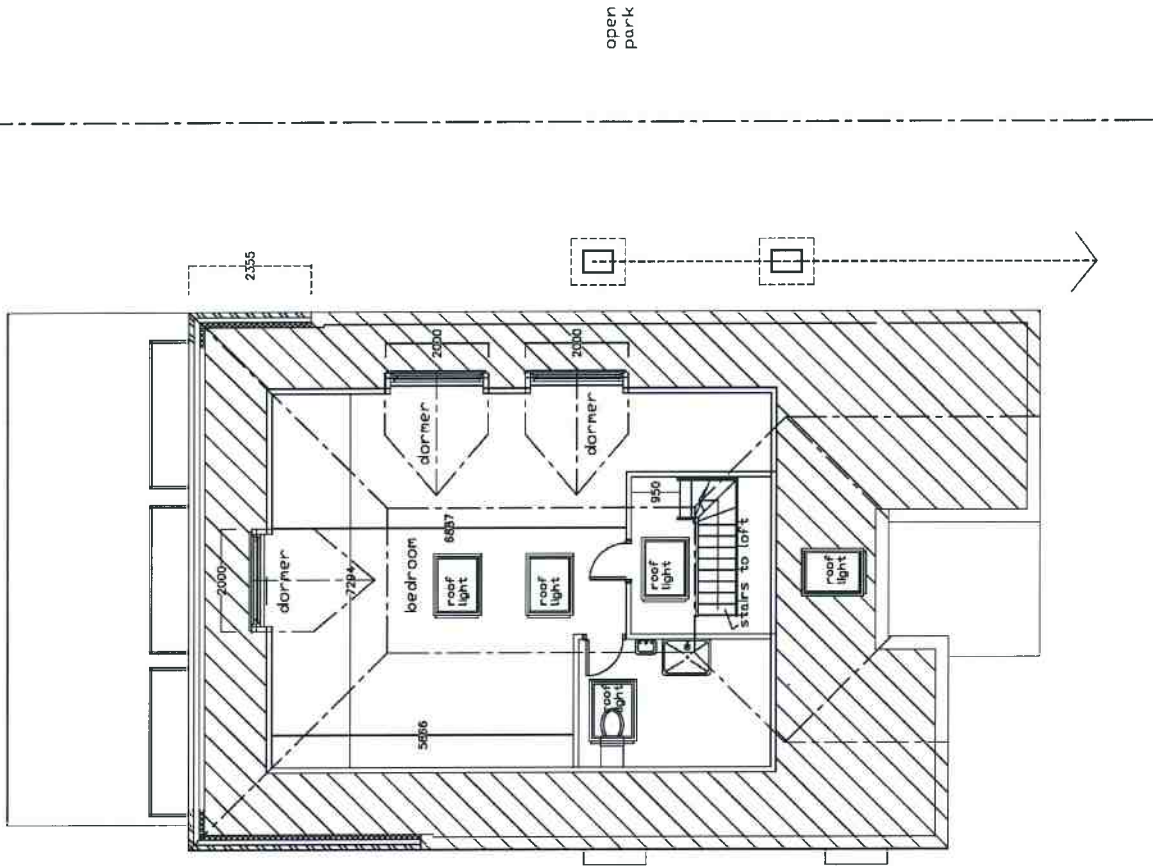


neighbours  
property

open  
park


SCALE

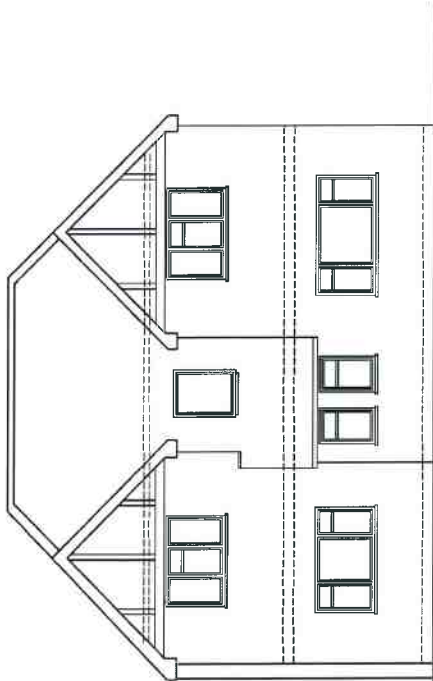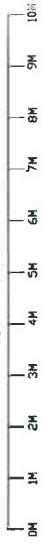


Existing Front Elevation

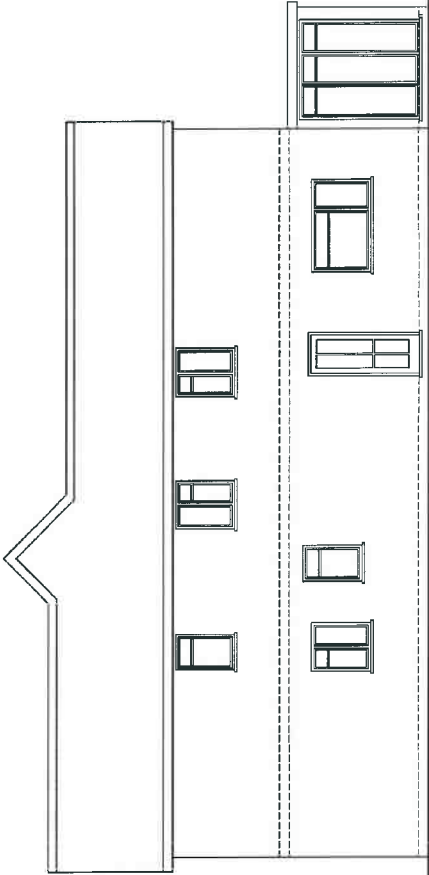

Existing Side Elevation

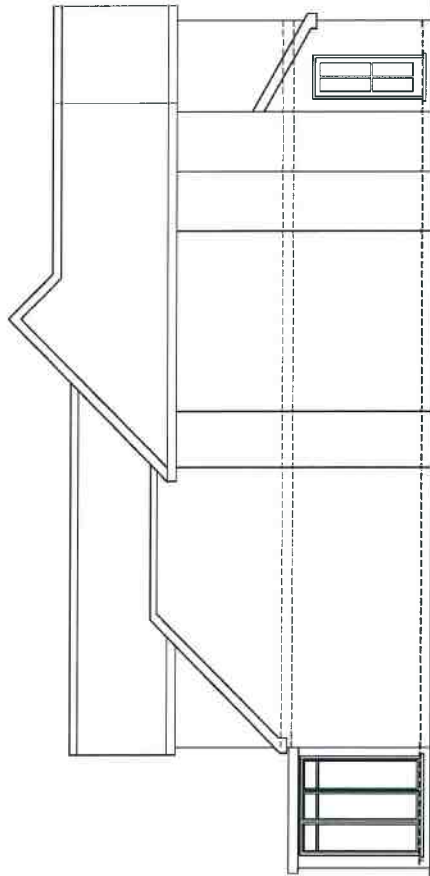

Existing Side Elevation

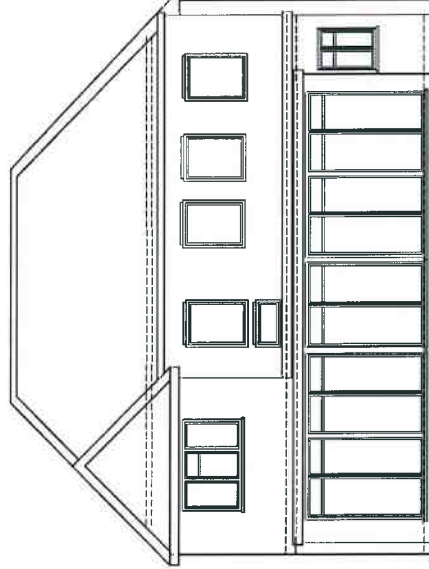

Existing Rear Elevation

A3 PAPER



**JAC Associates**  
Property Consultants  
Mob: 07779 653101

Project	Wyeside Park Farm Road High Wycombe BUCKS
Client	Mr Tel:
Drawing Title	Proposed Extension
Drawing Number	parkfr-wyeside / 5 existing elevations
Scale	1 : 100
Date	12-08-18

All dimensions and information contained in these plans shall be checked on site with the Local Authority. The work may also be covered by the Town and Country Planning Act, Building Act and The Party Wall Act. No responsibility is accepted for any errors or omissions in these drawings.



SCALE  
0M 1M 2M 3M 4M 5M 6M 7M 8M 9M 10M

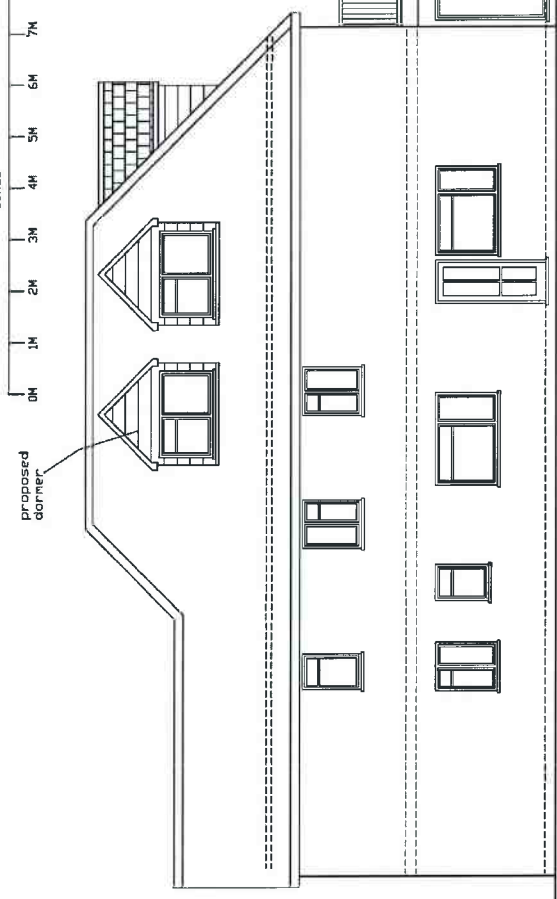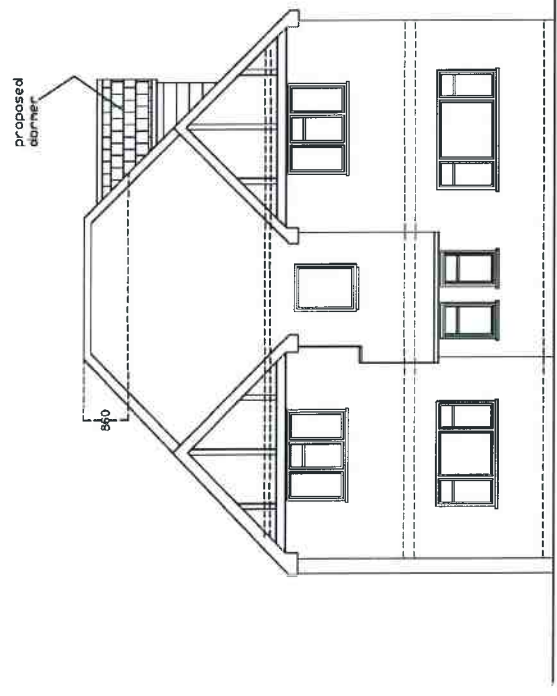

Proposed Front Elevation


Proposed Side Elevation

A3 PAPER


**JAC Associates**  
Property Consultants  
Mob: 07779 653101

Project	Wyeside Park Farm Road High Wycombe BUCKS
Client	Mr Tel:
Drawing Title	Proposed Extension
Drawing Number	parkir-wyeside / 16 REV C proposed elevations
Scale	1 : 100
Date	15-07-19


All dimensions in this information are in millimetres unless otherwise stated. This information is for use only in connection with the project described herein and is not to be used for any other purpose. The drawings are the property of JAC Associates and shall remain the property of JAC Associates. No part of this information may be reproduced or transmitted in any form or by any means, electronic, mechanical, photocopying, recording, or by any information storage and retrieval system, without the prior written permission of JAC Associates.

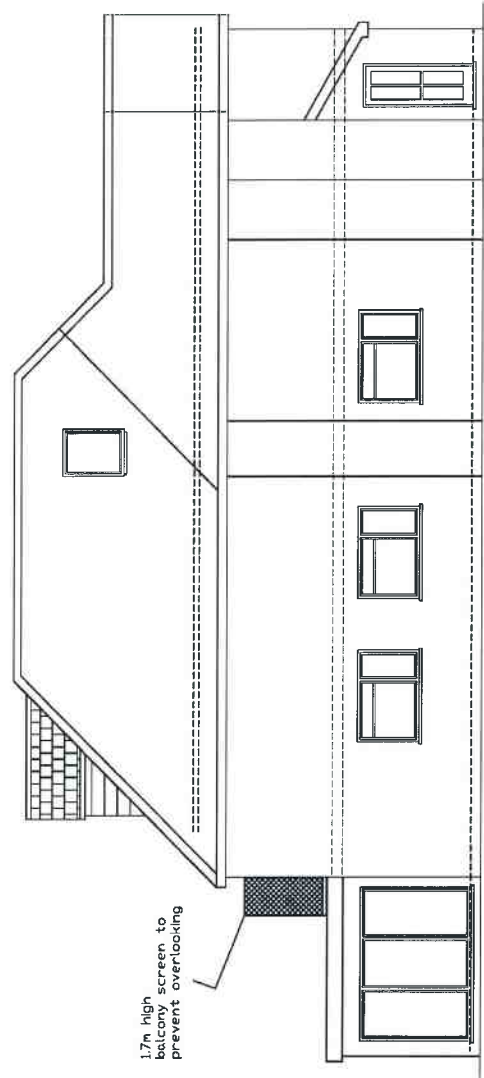

Proposed Side Elevation

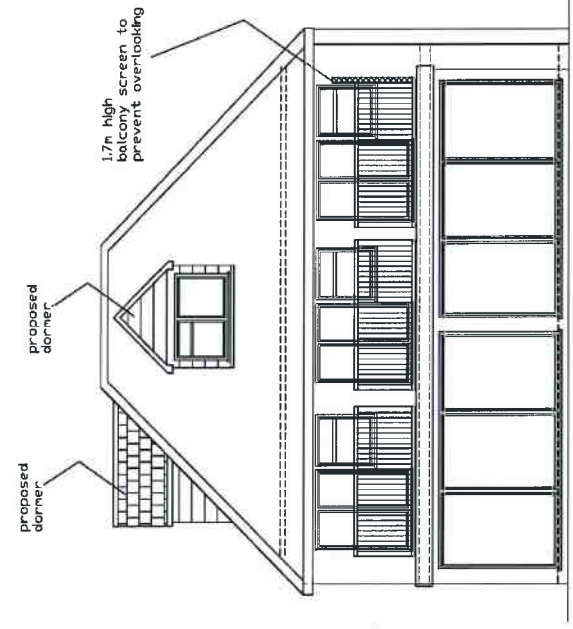

Proposed Rear Elevation

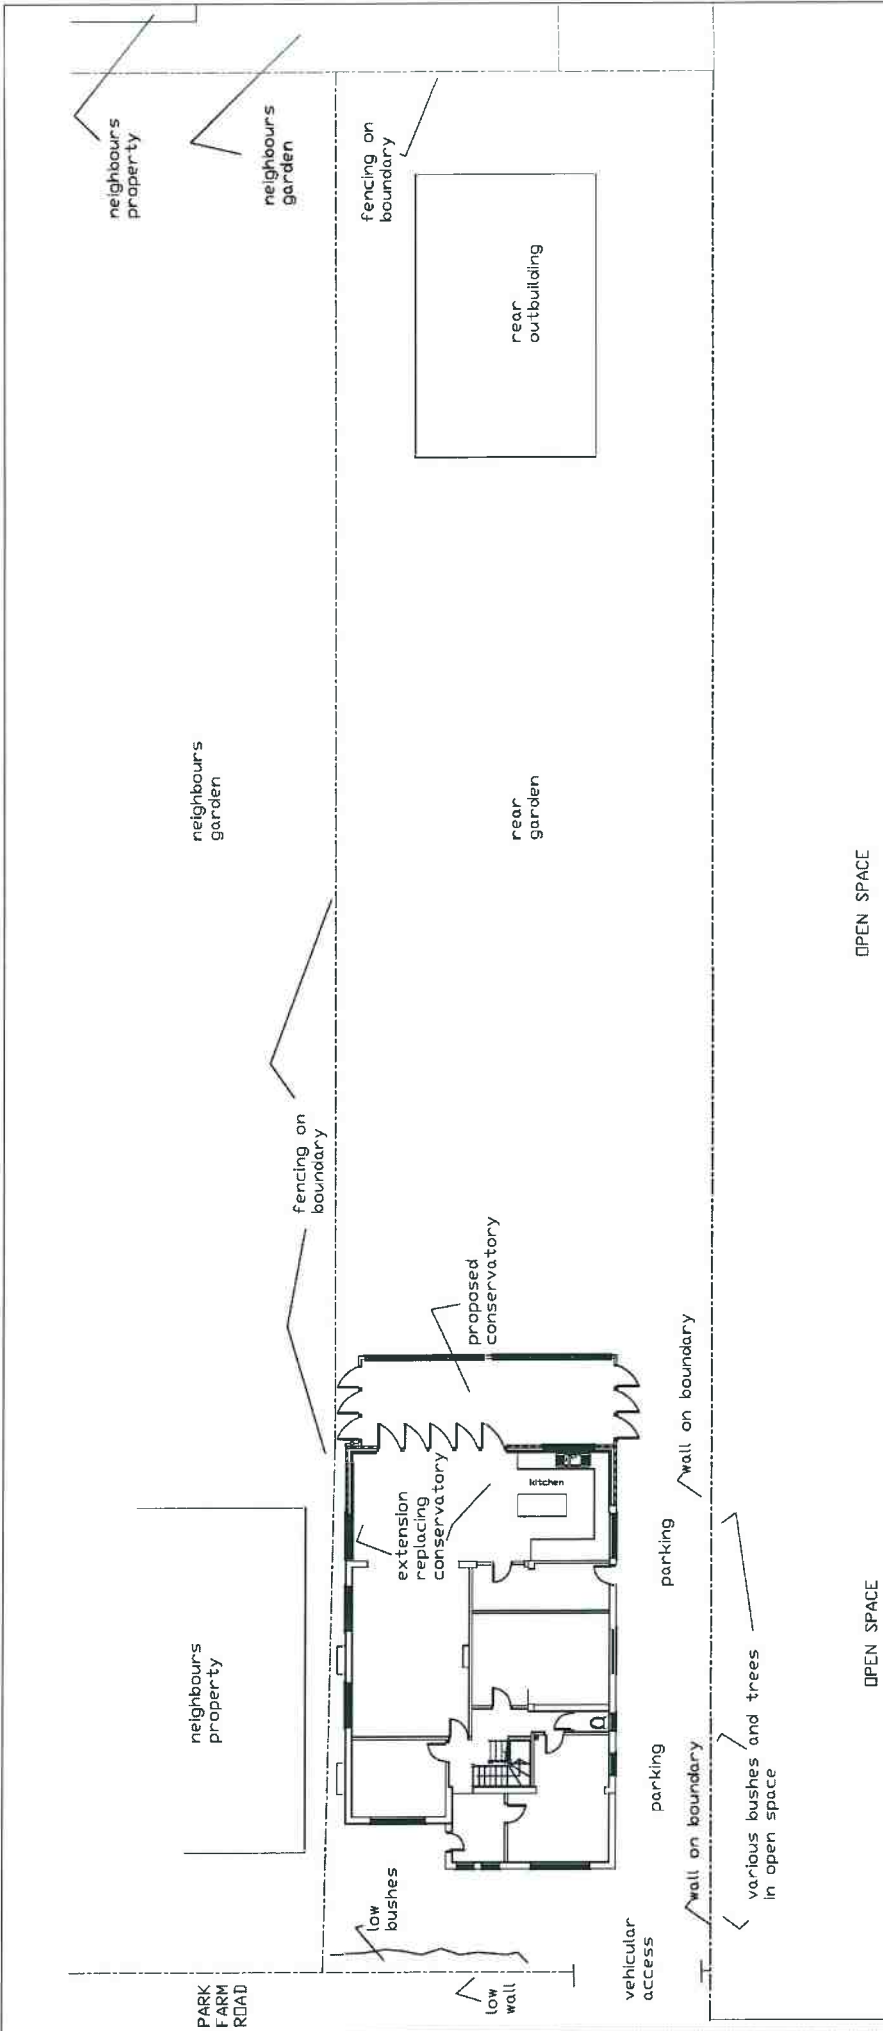


Project	Wyeside Park Farm Road High Wycombe BUCKS
Client	Mr Tel:
Drawing Title	Proposed Extension
Drawing Number	perkf-wyeside / 8 REV C proposed block
Scale	1 : 200
Date	15-07-19

A3 PAPER


Proposed Block Plan

**JAC Associates**  
Property Consultants

Mob: 07779 653101

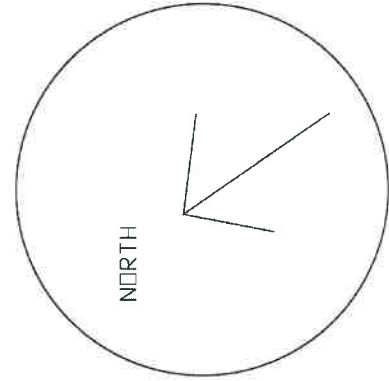

SCALE

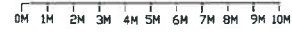

All dimensions and information contained in these plans shall be checked on site and with the Local Authority. The contractor shall be responsible for ensuring that all works comply with the Building Regulations and the Party Wall Act. No liability shall be accepted prior to starting of the works.




A3 PAPER  
Proposed Roof Plain

**JAC Associates**  
Property Consultants  
Mob: 07779 653101

Project	Wyeside Park Farm Road High Wycombe BUCKS
Client	Mr Tel:
Drawing Title	Proposed Extension
Drawing Number	parkfr-wyeside / 9 REV C proposed roof plan
Scale	1 : 100
Date	13-08-19

All dimensions & information contained in this drawing shall be checked on site and with the Local Authority Planning Department and the Town and Country Planning Act, Building Act and The Party Wall Act. No responsibility is accepted for any errors or omissions in the drawing or for any consequences arising therefrom.

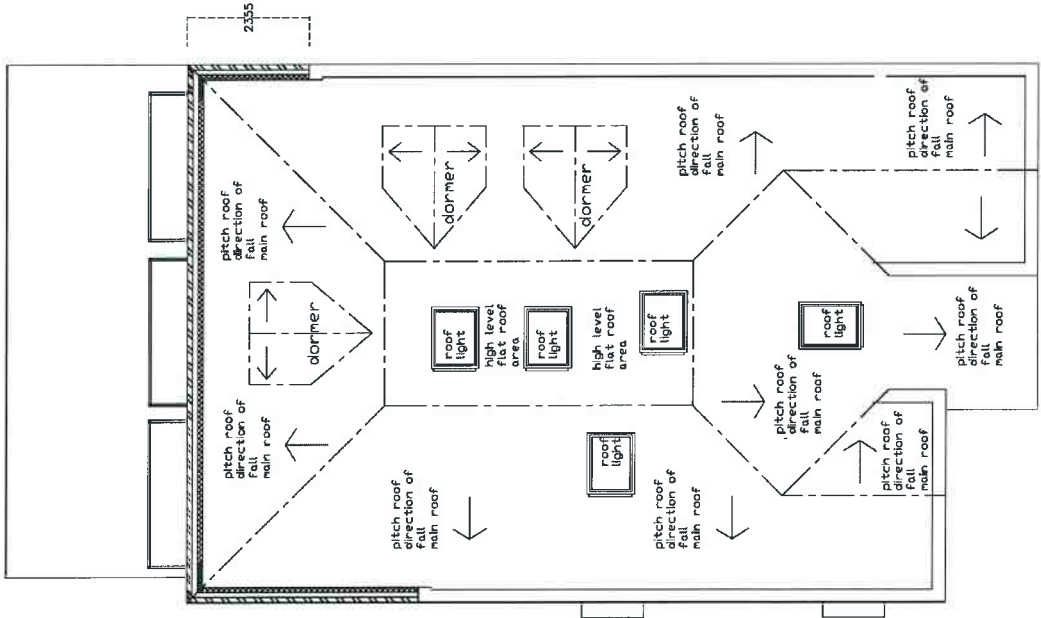

neighbours  
property