


19/07233/FUL  
Scale 1/1250



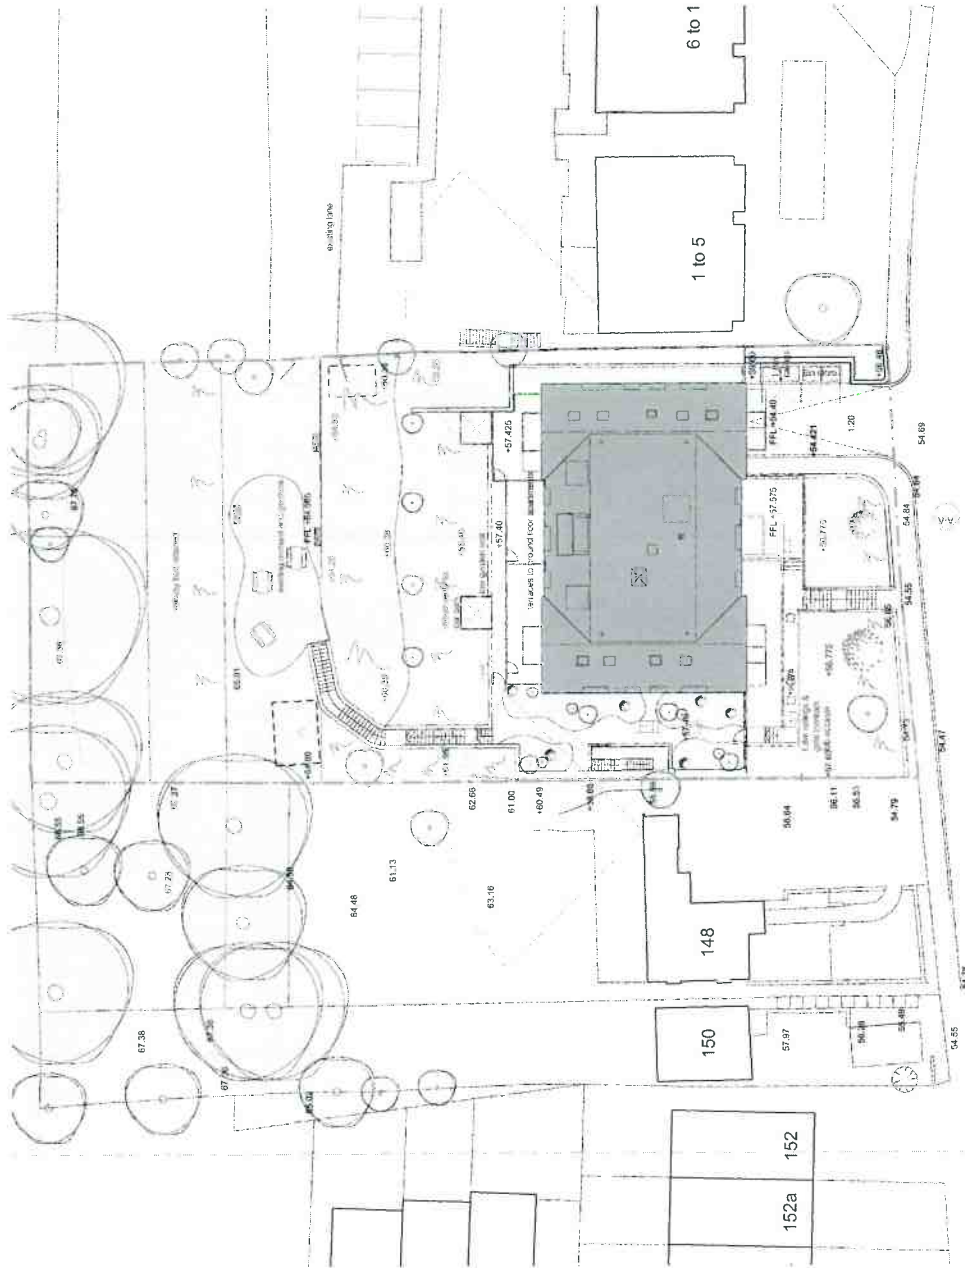

PROPOSED SITE PLAN



PROPOSED STREET ELEVATION

Schedule of Accommodation

	1 Bedroom Flat	2 Bedroom Flat	Totals
Ground floor	3	2	5
First Floor	3	2	5
Second Floor	3	2	5
Third Floor	3	-	3
Totals	12	6	18

	1 per unit	1 per unit	Total
zone A	12	6	18
total required	12	6	18

This site is understood to be fully in zone A

n.b. Staircase in line with residential parking standards above 10 dwellings with 1 of habitable rooms.

Scale: 1:500

Legend:  
 1. Light  
 2. Soft  
 3. Other (as detailed scheme)

180° True North

DATE: 11/15/2018 10:11:24  
 DRAWN BY: [Name]  
 CHECKED BY: [Name]

REVISIONS

No.	Description	Date
1	Issue for Information	11/15/2018
2	Final Approved	11/15/2018

PROPOSED SITE PLAN

17/42/2018

1:200

1:200


1:200

KINGSMEAD ROAD, HIGH WYCOMBE

DBR K5 B B D N S L L

11/15/2018

11/15/2018

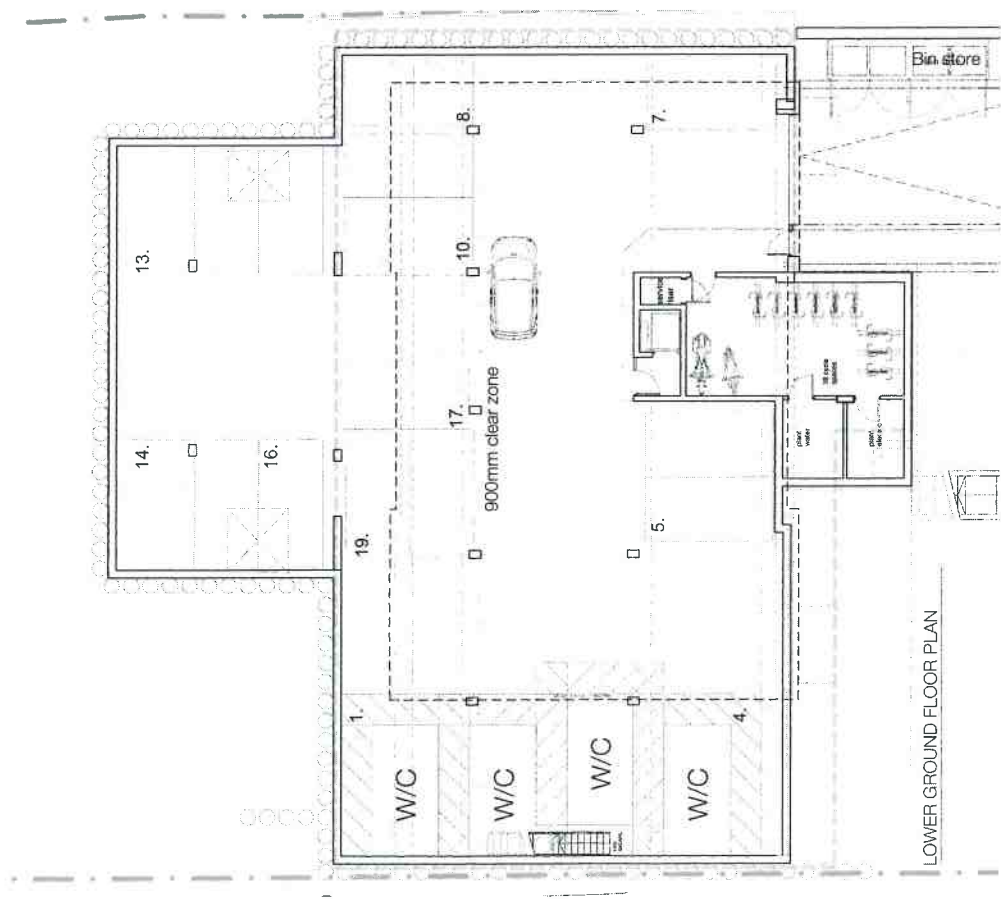

Schedule of Accommodation

	1 Bedroom Flat	2 Bedroom Flat	Totals
Ground floor	3	2	5
First Floor	3	2	5
Second Floor	3	2	5
Third Floor	3	-	3
Totals	12	6	18

**Parking**  
 This site is understood to be fully in zone A  
 zone A 1 per unit 1 per unit Total  
 total required 12 6 18+1 = 19  
 n.b. Standards in line with residential parking standards above 10 dwellings with 1-4 habitable rooms.

10-20043  
 22/10/19  
 17/4/2020


Kingsmead Road, High Wycombe  
 PROPOSED FLOOR PLANS (1)  
 17/4/2016 DATE AUG 19  
 SCALE 1:100

1:300 @ 16x41.21  
 1:300 @ 16x41.21


LEGEND  
 1. Bin  
 2. Bin  
 3. Bin  
 4. Bin  
 5. Bin

15:42  
 11.3


0508 Schedule - 11/3/2016 (rev 1.2)  
 0509 Plan - 03/03/13  
 0510 Plan - 08/03/13  
 0511 Plan - 28/03/13  
 0512 Plan - 11/04/13  
 0513 Plan - 11/04/13  
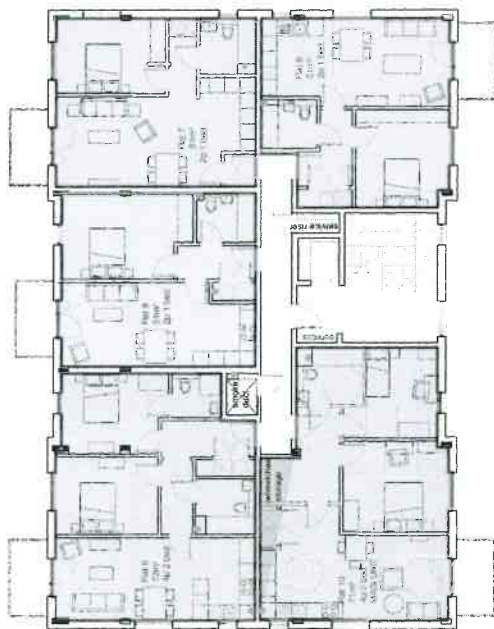

FIRST FLOOR PLAN

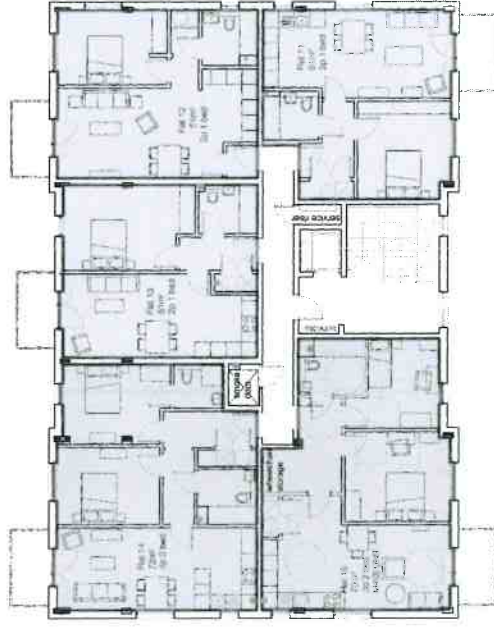

SECOND FLOOR PLAN

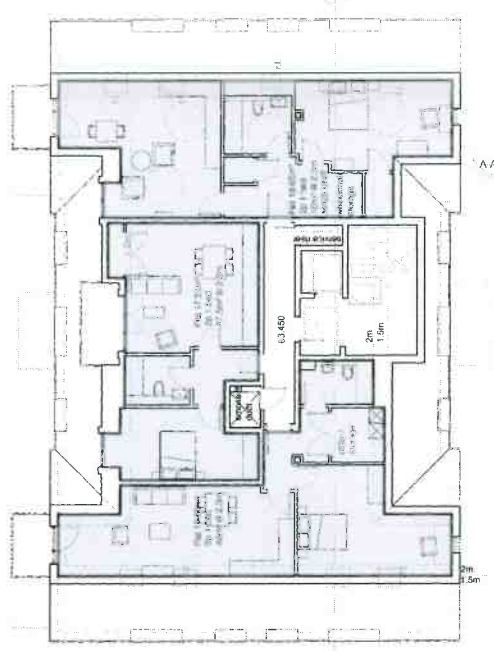

THIRD FLOOR PLAN

Schedule of Accommodation

	1 Bedroom Flat	2 Bedroom Flat	Totals
Ground floor	3	2	5
First Floor	3	2	5
Second Floor	3	2	5
Third Floor	3	-	3
Totals	12	6	18

Parking

This site is understood to be fully in zone A

zone A	1 per unit	1 per unit	Total
	12	6	18
total required			18

n.b. Standards in line with residential parking standards above. 18 dwellings with 1-4 habitable rooms.

APC KINGSMEAD ROAD, HIGH WYCOMBE  
 PROPOSED FLOOR PLANS (2)  
 17/24/52B DATE AUC-19  
 SCALE 1:100

DR K S B R N E L L  
 CONSULTING ARCHITECTS  
 115 High Wycombe Road, High Wycombe, Bucks HP12 3RQ  
 T: 0494 354648  
 F: 0494 354649  
 E: drk@drksbrnell.co.uk  
 www.drksbrnell.co.uk


REVISIONS  
 A REVISED DRAWING  
 B SCHEDULED ROOMS

50-0-50  
 1:100  
 10m  
 45° PLAN  
 Sectioned  
 1st Floor  
 Number of proposed columns = 15/20/15/15/20

DRAFTS MAN: JULIA SSOAR (01/12/21)  
 ARCHITECT: DR K S B R N E L L  
 CONSULTING ARCHITECTS  
 115 High Wycombe Road, High Wycombe, Bucks HP12 3RQ  
 T: 0494 354648  
 F: 0494 354649  
 E: drk@drksbrnell.co.uk  
 www.drksbrnell.co.uk



FRONT ELEVATION

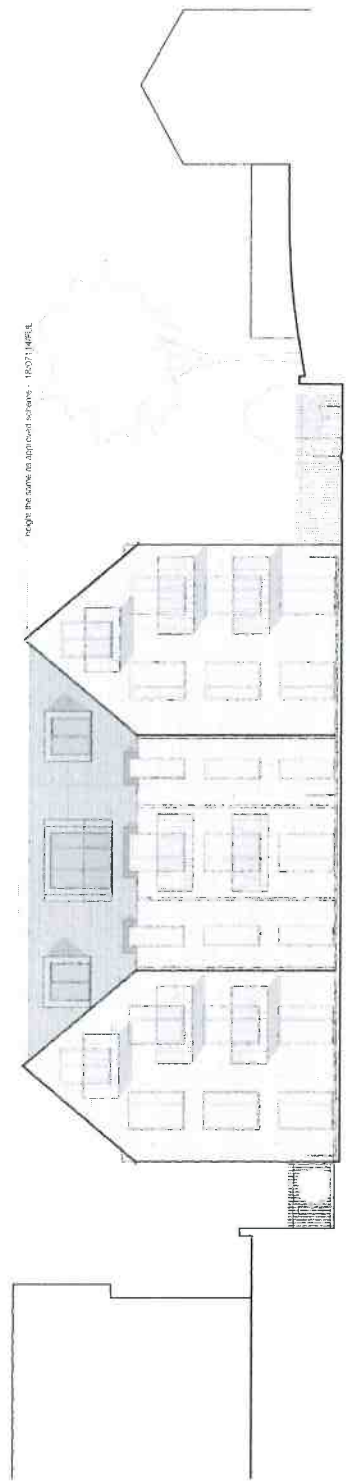

REAR ELEVATION

DATE	KINGSMEAD ROAD, HIGH WYCOMBE
REVISED	PROPOSED FRONT & REAR ELEVATIONS
NO.	17746/SSA
SCALE	1:100
PAGE	A1

APPROVED  
A - REVISED (2019)




ORKS BROWNELL  
ARCHITECTS

100, High Wycombe Road, High Wycombe, Bucks HP12 3JF  
Tel: 0494 470000


ORKS BROWNELL ARCHITECTS

ORKS BROWNELL ARCHITECTS

ORKS BROWNELL ARCHITECTS

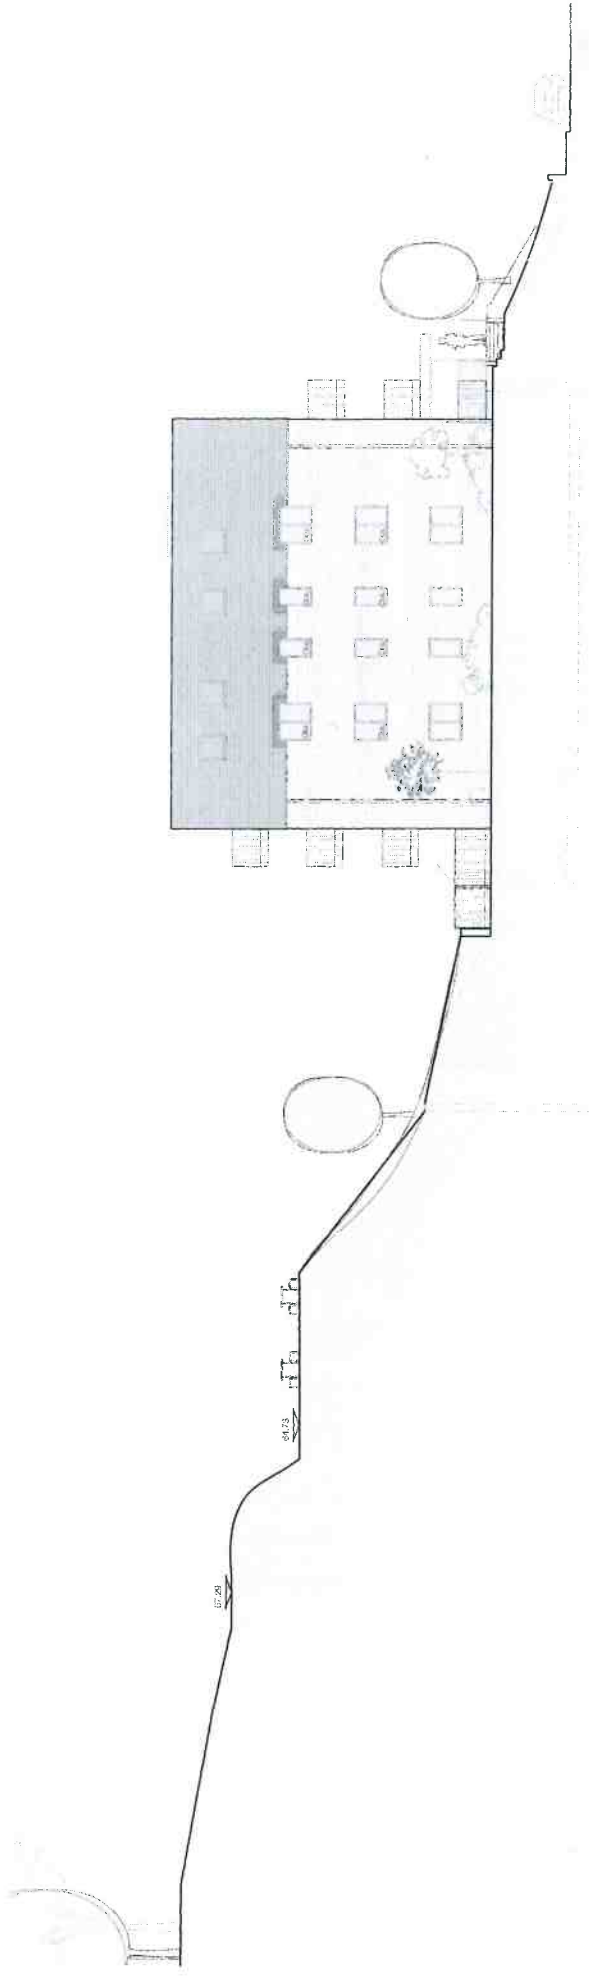

SIDE ELEVATION (EAST)

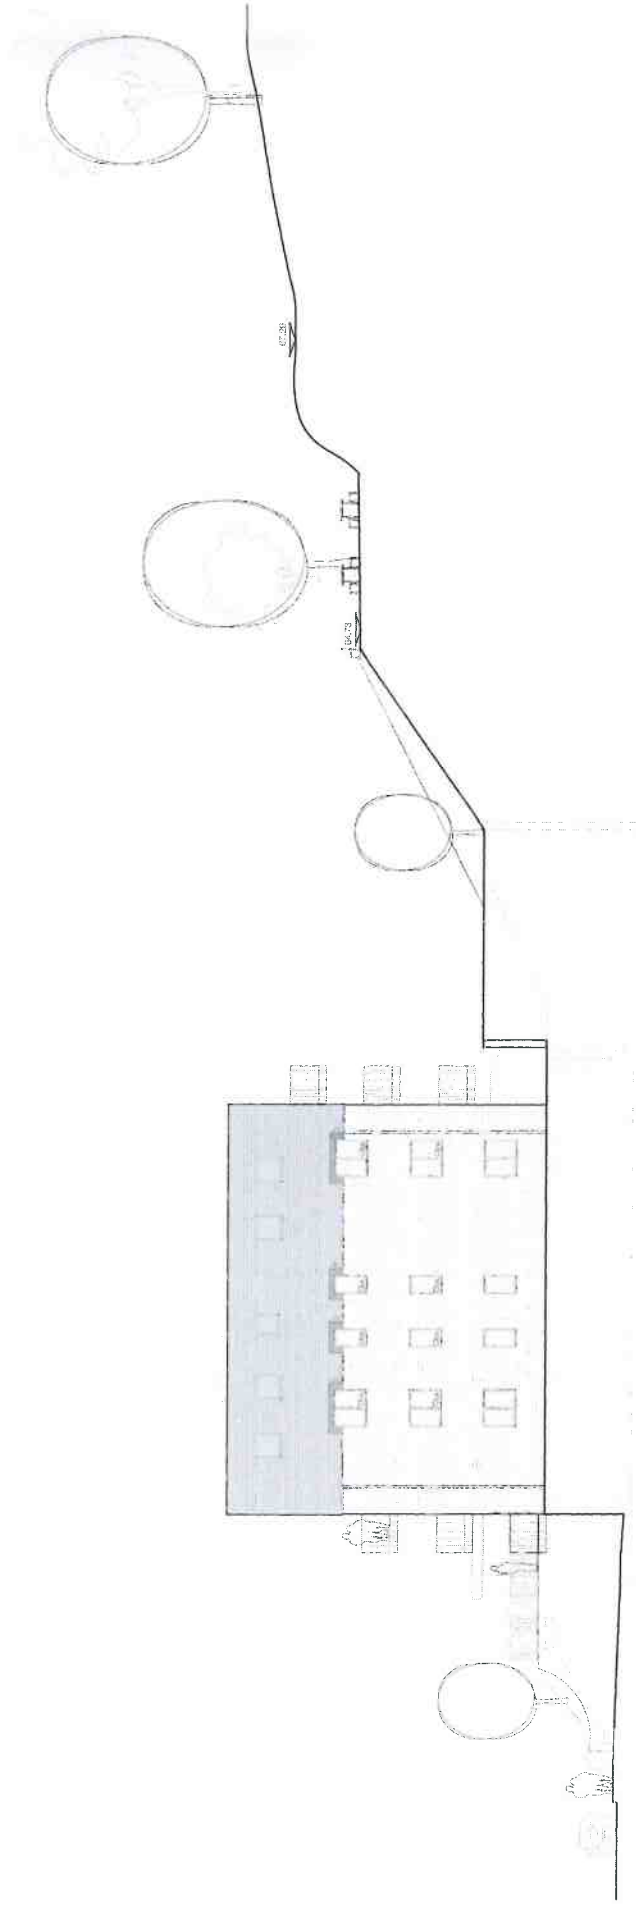

SIDE ELEVATION (WEST)



LEGEND  
 1. Dwg  
 2. Rev  
 3. Date of approval 15/07/19

6/1/19

03/09/19  
 A REVISED DRAWING

26/11/18

0/2 KINGSMID ROAD, HIGH WYCOMBE  
 DRAWING PROPOSED SIDE ELEVATIONS  
 NUMBER 17/44/25/4 DATE AUC/2019  
 SCALE 1/100 DRAWN A1

DRINKSBORNELL  
 CONSULTING ARCHITECTS  
 100, BURNHAM ROAD, BURNHAM  
 WYCOMBE, HANTS, RG11 3AA