


19/07233/FUL
Scale 1/1250



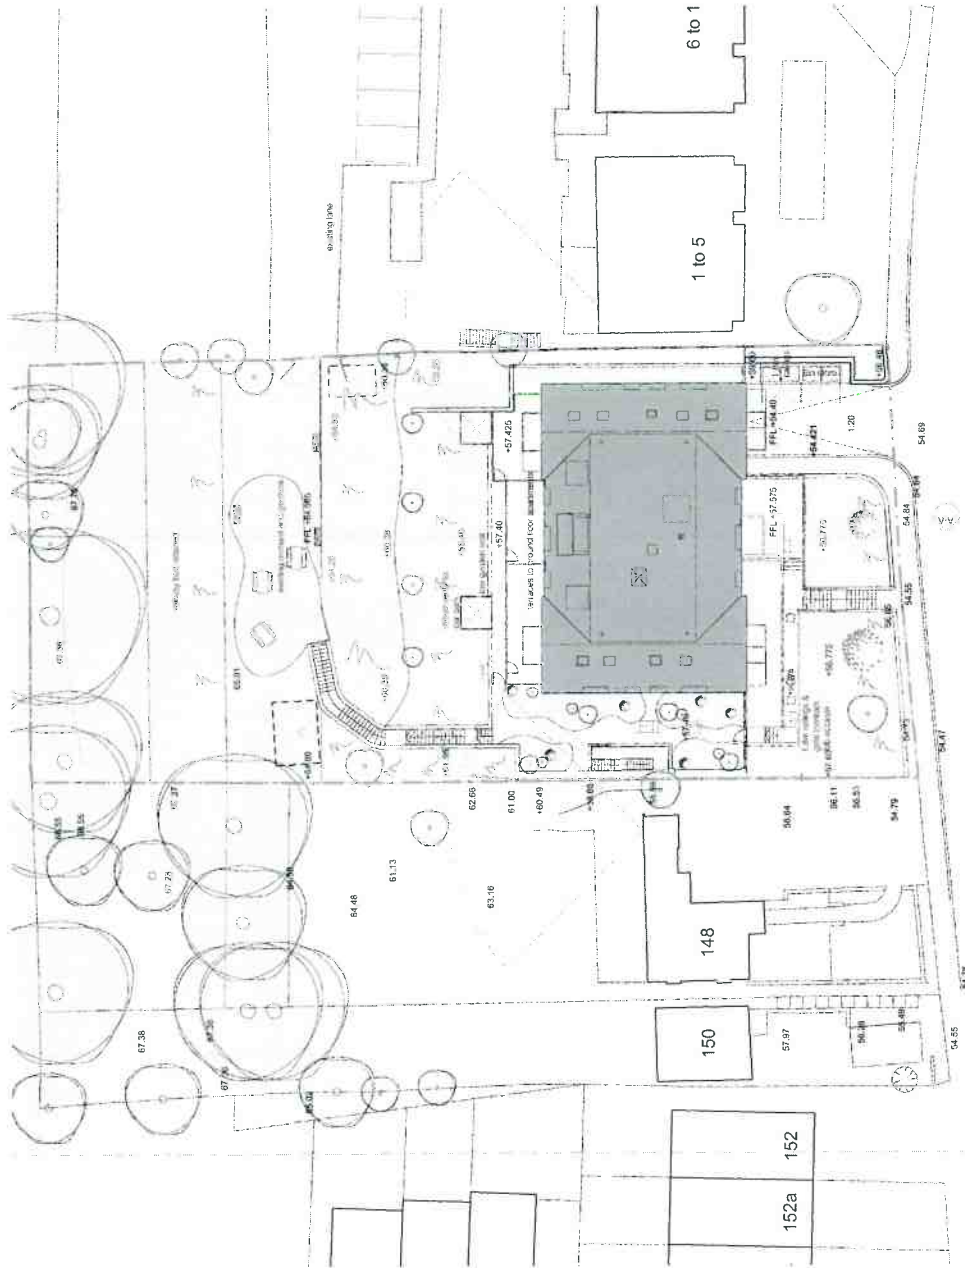

PROPOSED SITE PLAN



PROPOSED STREET ELEVATION

Schedule of Accommodation

	1 Bedroom Flat	2 Bedroom Flat	Totals
Ground floor	3	2	5
First Floor	3	2	5
Second Floor	3	2	5
Third Floor	3	-	3
Totals	12	6	18

This site is understood to be fully in zone A

1 per unit
12



total required
18

18 x 11 = 198

10 dwellings with 147 habitable rooms.

11.6. Staircase in line with residential parking staircases above 10 dwellings with 147 habitable rooms.

SITE: UNRESERVED
 PROPOSED SITE PLAN
 17/42/50B
 1:200
 DATE: 11/11/24
 SCALE: A1
 PROJECT: KINGSMEAD ROAD, HIGH WYCOMBE
 DRAWN BY: D B R K S B R O N S L L
 CHECKED BY: A J L O R I
 APPROVED BY: M J S
 PROJECT MANAGER: M J S
 PROJECT NUMBER: 17/42/50B

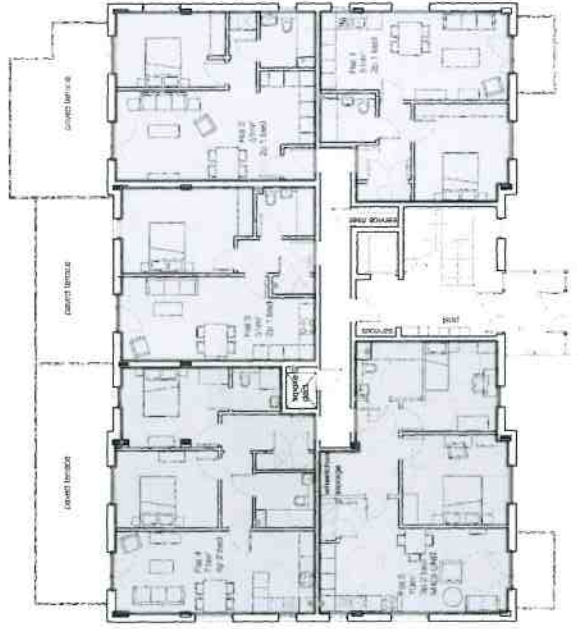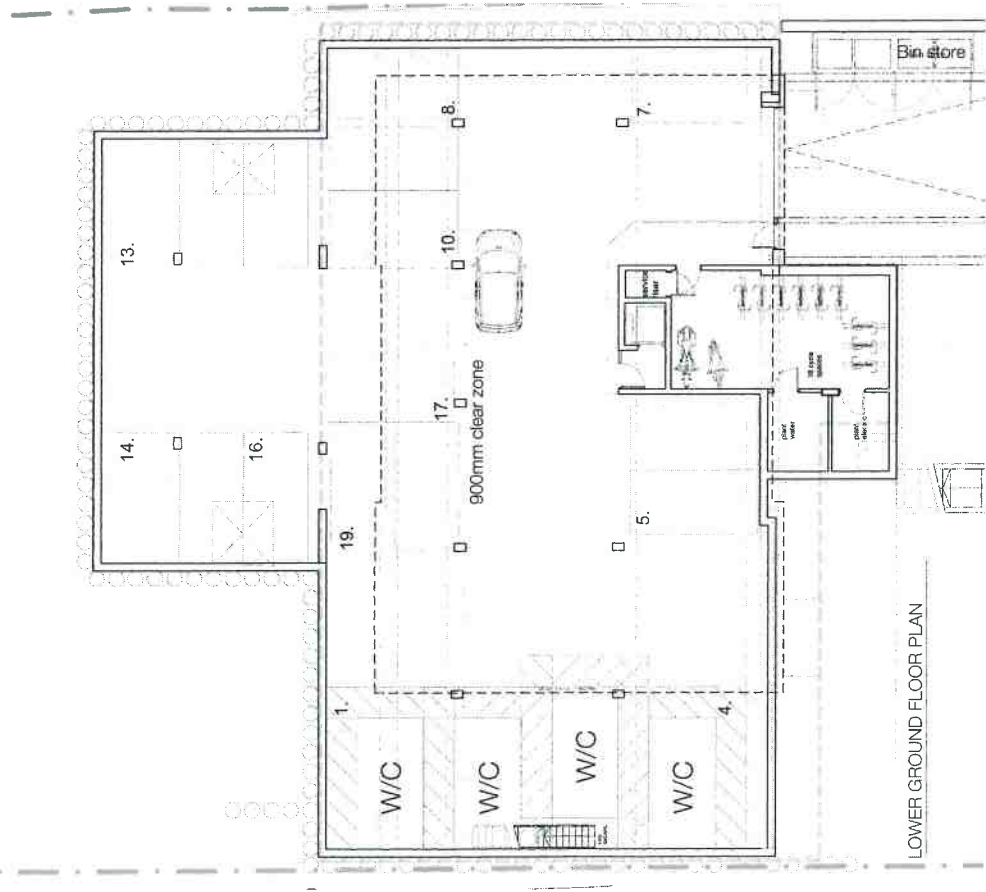

Schedule of Accommodation


	1 Bedroom Flat	2 Bedroom Flat	Totals
Ground floor	3	2	5
First Floor	3	2	5
Second Floor	3	2	5
Third Floor	3	-	3
Totals	12	6	18

Parking


This site is understood to be fully in zone A

zone A	1 per unit	1 per unit	Totals
total required	12	6	18 + 1 = 19


nb. Standards in line with residential parking standards above 10 dwellings with 1-4 habitable rooms.

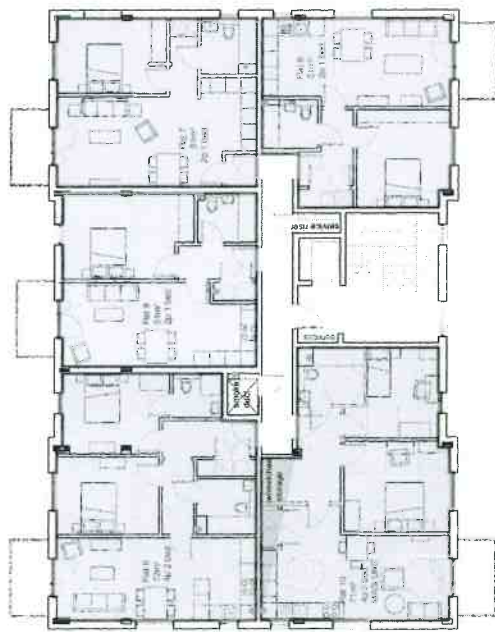

FIRST FLOOR PLAN

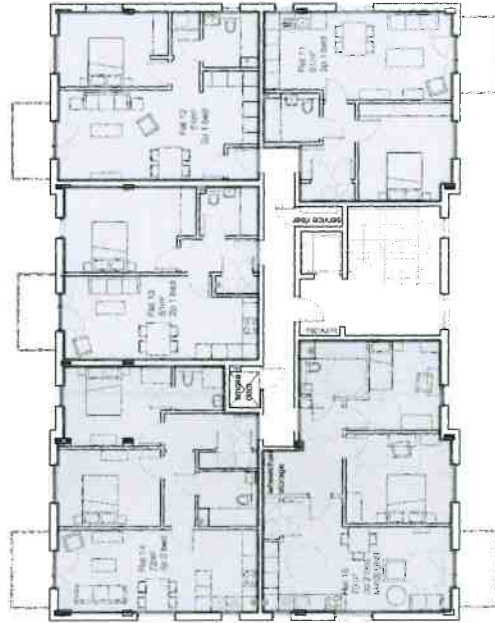

SECOND FLOOR PLAN

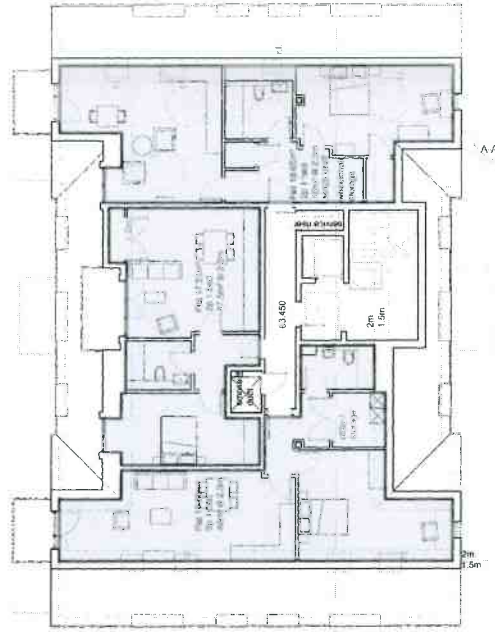

THIRD FLOOR PLAN

Schedule of Accommodation

	1 Bedroom Flat	2 Bedroom Flat	Totals
Ground floor	3	2	5
First Floor	3	2	5
Second Floor	3	2	5
Third Floor	3	-	3
Totals	12	6	18

Parking

This site is understood to be fully in zone A

zone A	1 per unit	1 per unit	Total
total required	12	6	18 - 1 = 19

n.b. Standards in line with residential parking standards above. 19 dwellings with 1-4 habitable rooms.

LEGEND
A - Proposed Dwelling Unit
B - Shared Service

DATE: 11/11/19


APC KINGSMEAD ROAD, HIGH WYCOMBE
PROPOSED FLOOR PLANS (2)
PROJECT: 17444/52B DATE: AUC-19
SCALE: 1:100 DRAWN: A1

DR K X BR NELL
CONSULTANTS
ARCHITECTS


Scale: 1:100
Number of Proposed Dwellings = 18/19



DATE: 11/11/2018 10:11:21
PROJECT: Kingsmead Road, High Wycombe
DRAWN: A1

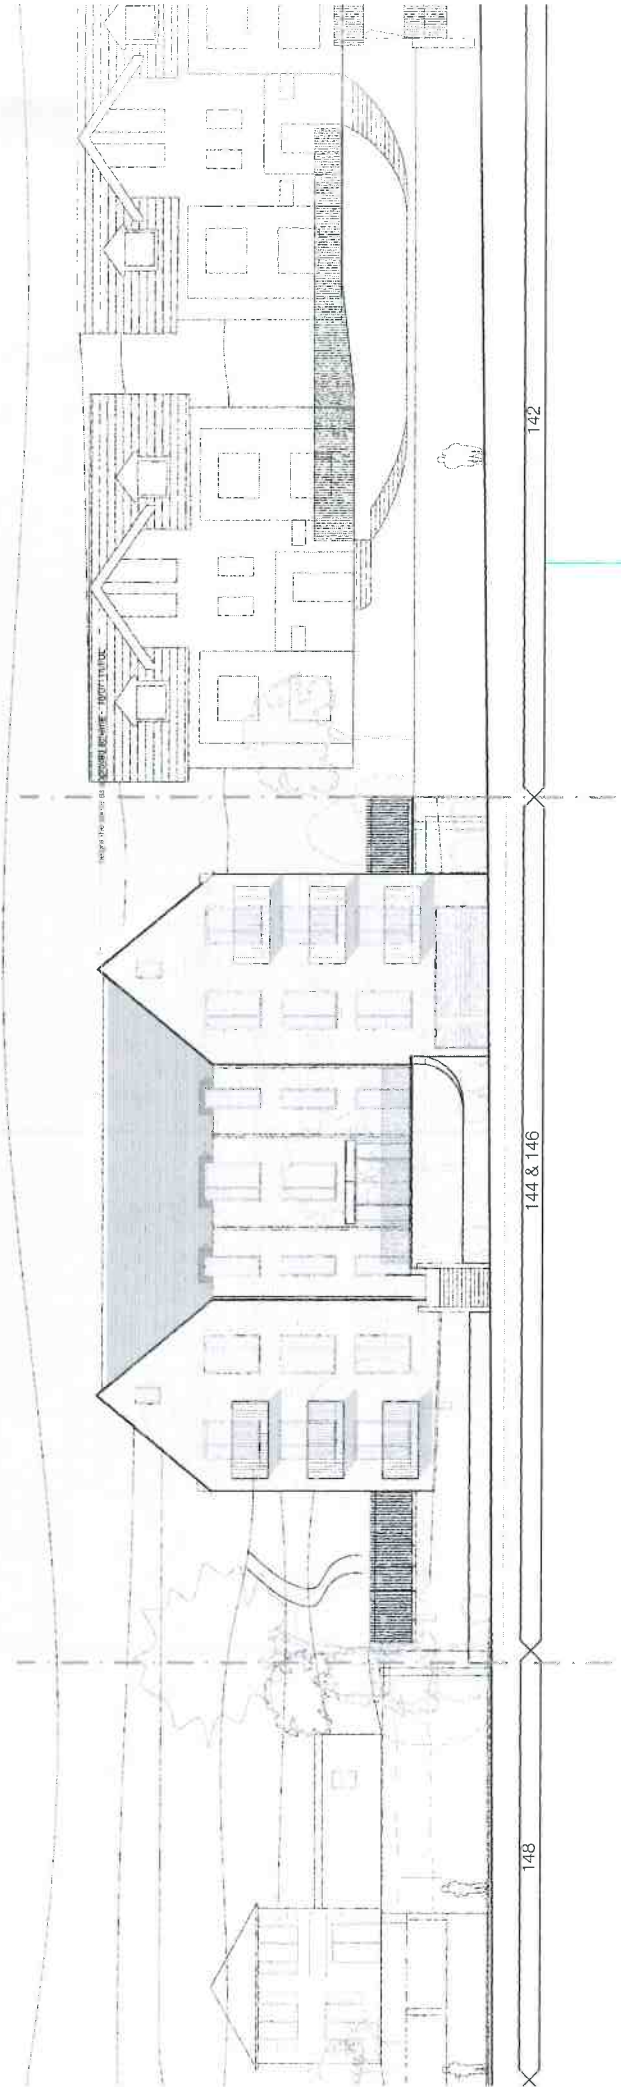

FRONT ELEVATION

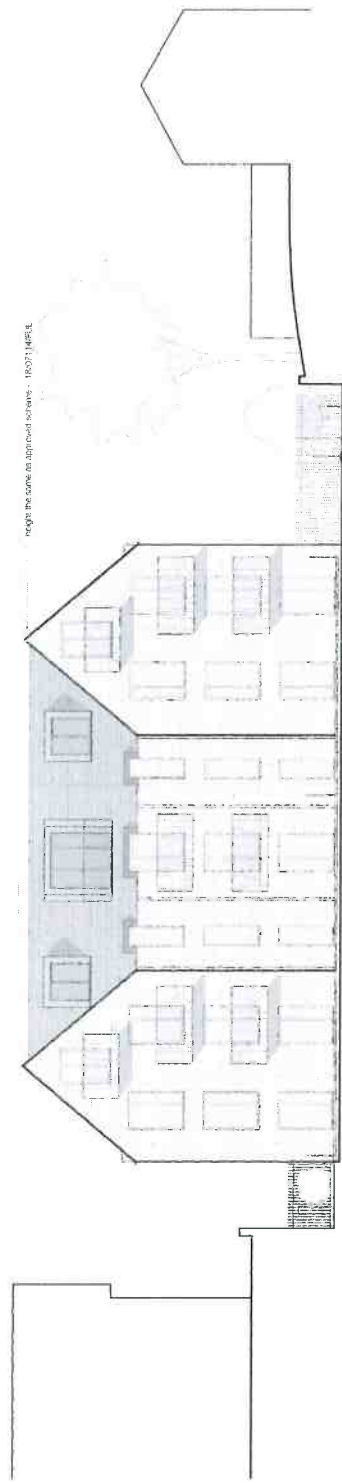

REAR ELEVATION




DATE: 14/08/2019
 DRAWING NO: 1001-121
 PROJECT: Kingsmead Road, High Wycombe
 CLIENT: Kingsmead Road, High Wycombe


DATE: 14/08/2019

PROJECT: KINGSMEAD ROAD, HIGH WYCOMBE
 DRAWING NO: 1001-121
 DATE: AUG 2019
 SCALE: 1:100
 PAGE: A1

ORNSBORN
 ARCHITECTS
 1001-121

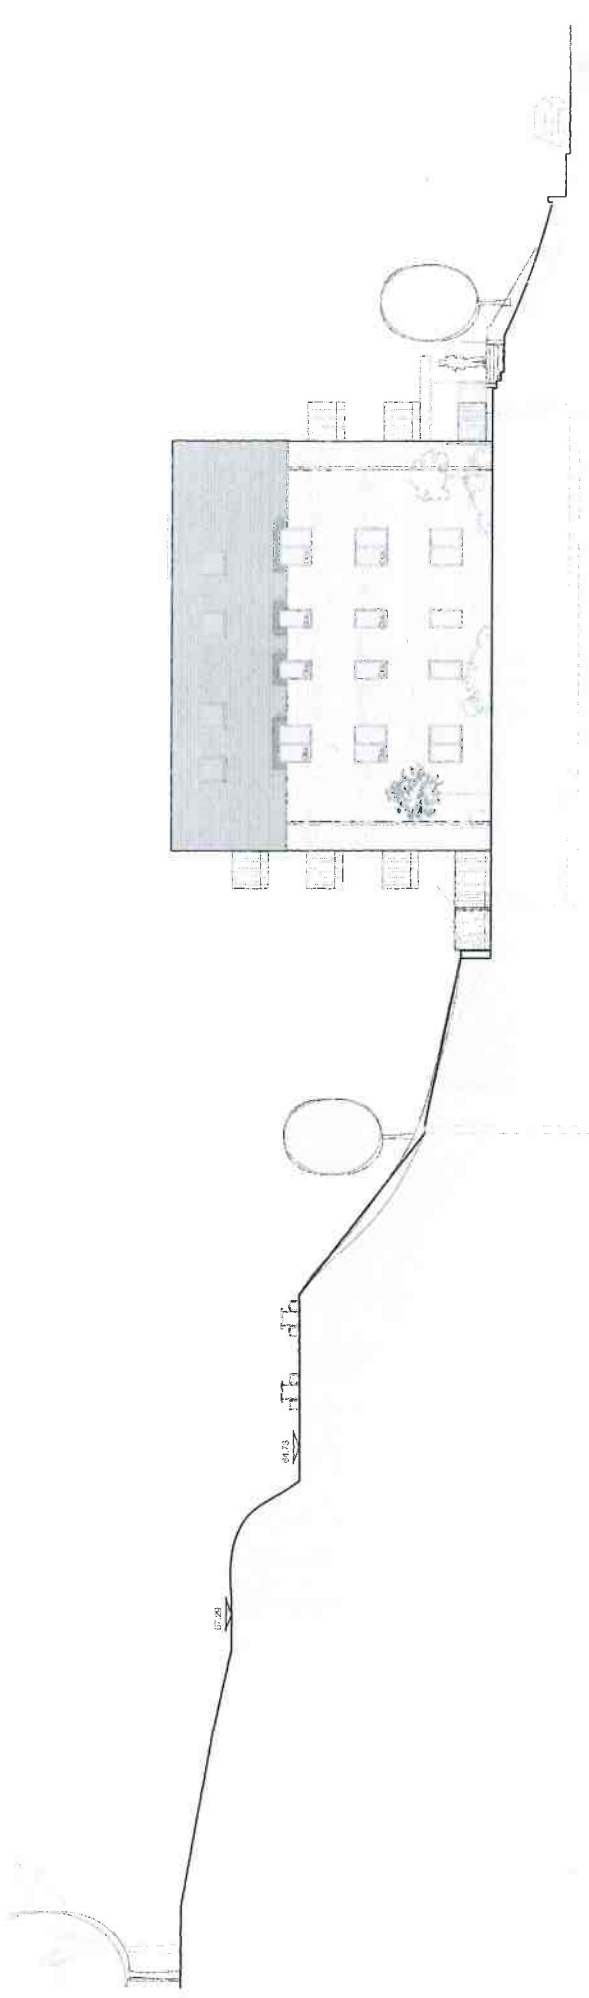

SIDE ELEVATION (EAST)

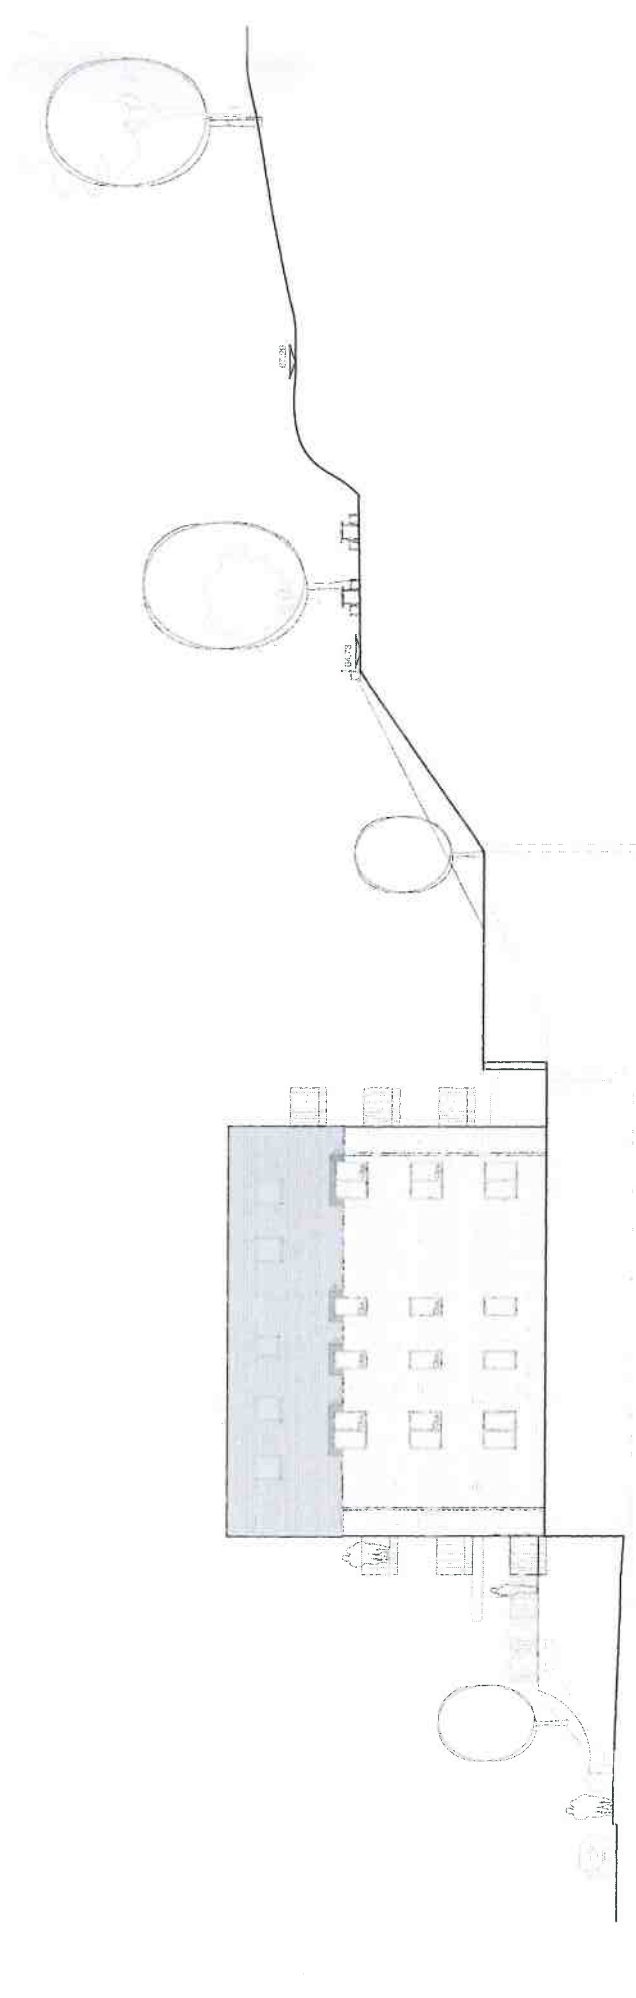

SIDE ELEVATION (WEST)



LEGEND
 1. Dwg
 2. Rev
 3. Date of approval 18/07/19

CD/ONS
 A REVISED DRAWING

26/1/19

PROJECT KINGSMID ROAD, HIGH WYCOMBE
 DRAWING PROPOSED SIDE ELEVATIONS
 NUMBER 17/44/25/4 DATE AUC' 2019
 SCALE 1/100

DRINKSBORNELL
 CRIPPLED EXECUTIVES
 ARCHITECTS
 100, High Wycombe Road, High Wycombe, Bucks HP12 3JF
 0494 470000