


Kingsmead Revised Scheme with reduced numbers - *proposed* pre-application - April 2018
 Schedule of Accommodation

	1 Bedroom Flat	2 Bedroom Flat	Totals
Ground floor	3	2	5
First Floor	3	2	5
Second Floor	-	4	4
Totals	6	8	14


WOC have confirmed that 70% of the site is in zone A and 30% of the site is in zone B for the purposes of the following requirements. The reduced site is understood to be fully in zone A.

Zone A	1 per unit	1.5 per unit	Total
total required	6	12	18

18/07114 / Ful
 PERMITTED SCHEME

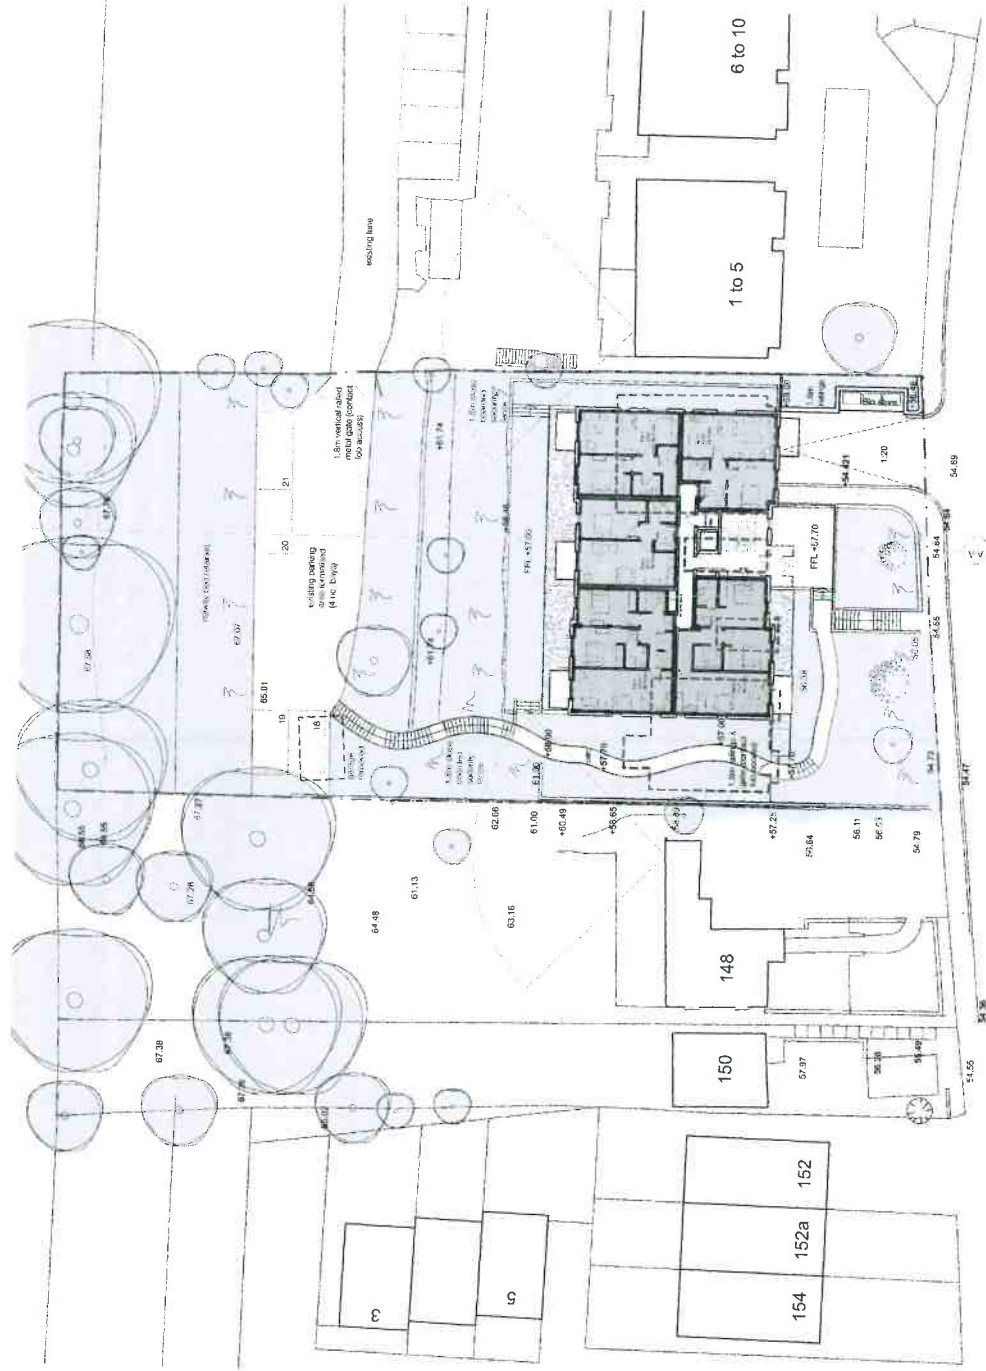

PROPOSED SITE PLAN

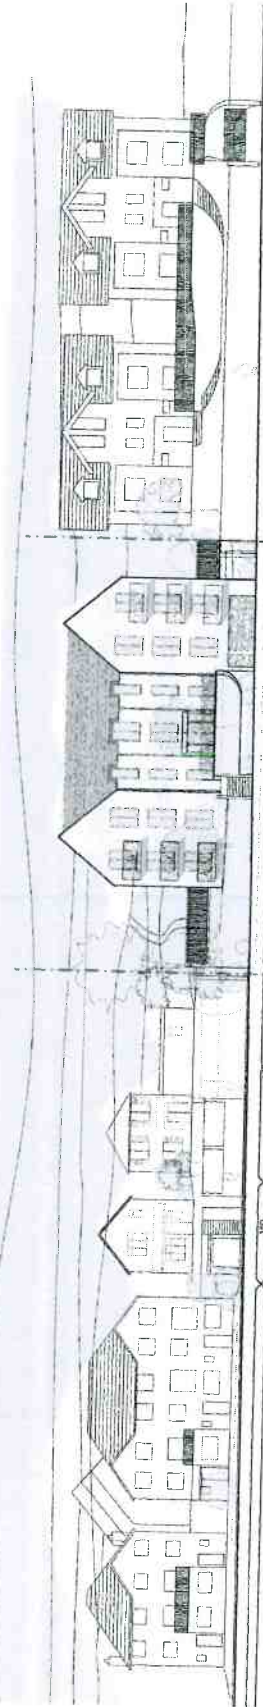

PROPOSED STREET ELEVATION

SCALE 1:200


Legend

- 1 Bed
- 2 Bed


DATE: 17/04/10 H
 DATE: MARCH 18
 SCALE: 1:200
 SHEET: A1

DRINKSBOROUGH
 CONSULTING ARCHITECTS
 100, 101, 102,200

19/05916 | Full
REFUSED SCHEME

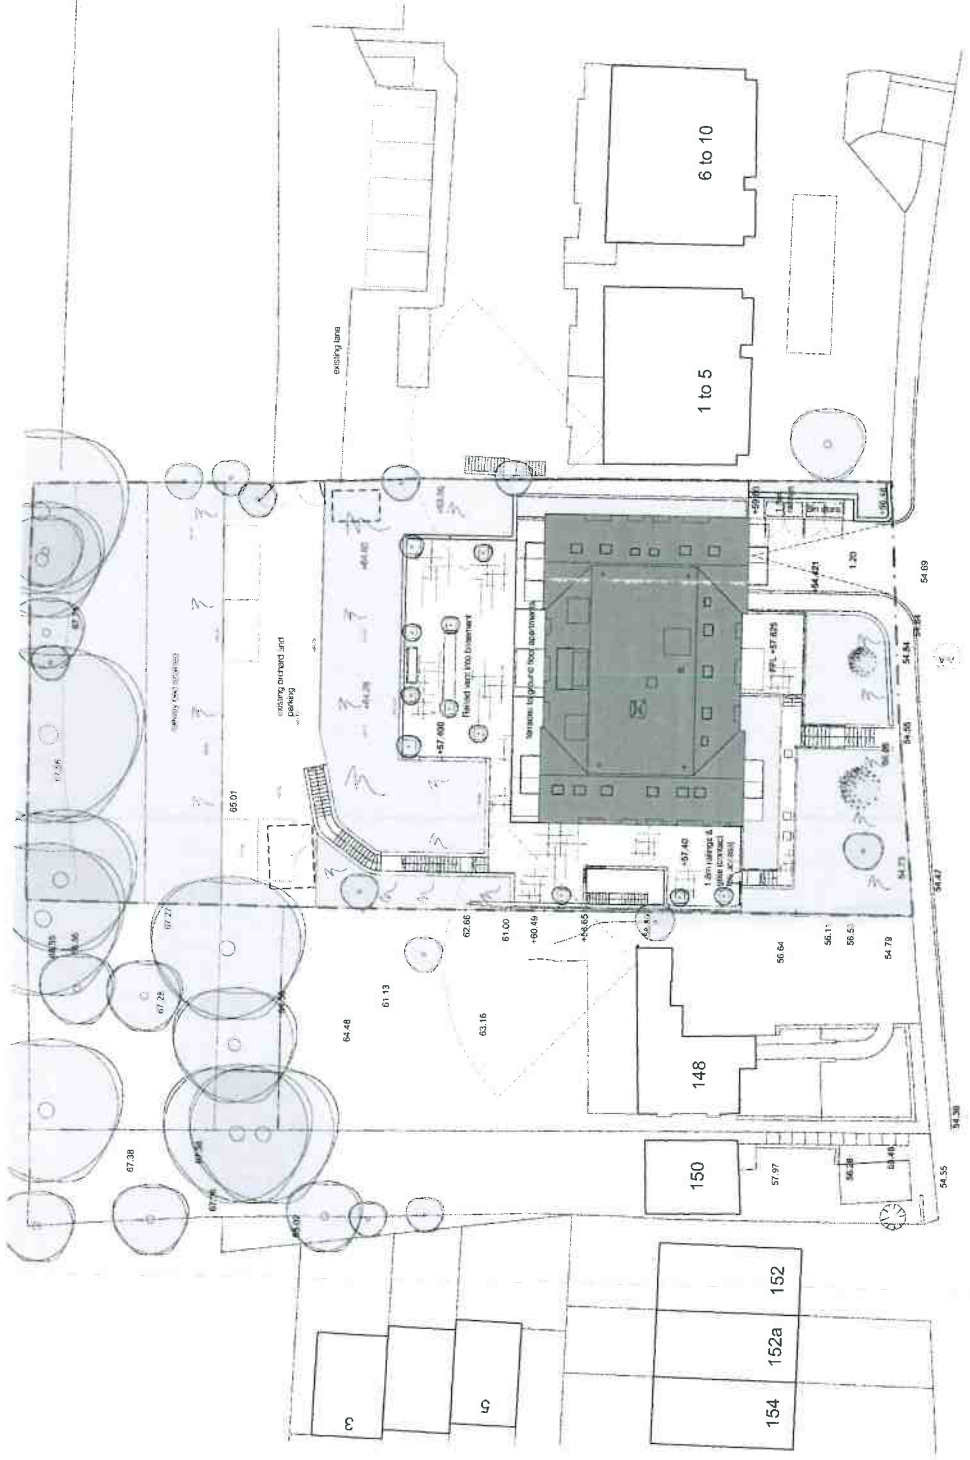

PROPOSED SITE PLAN

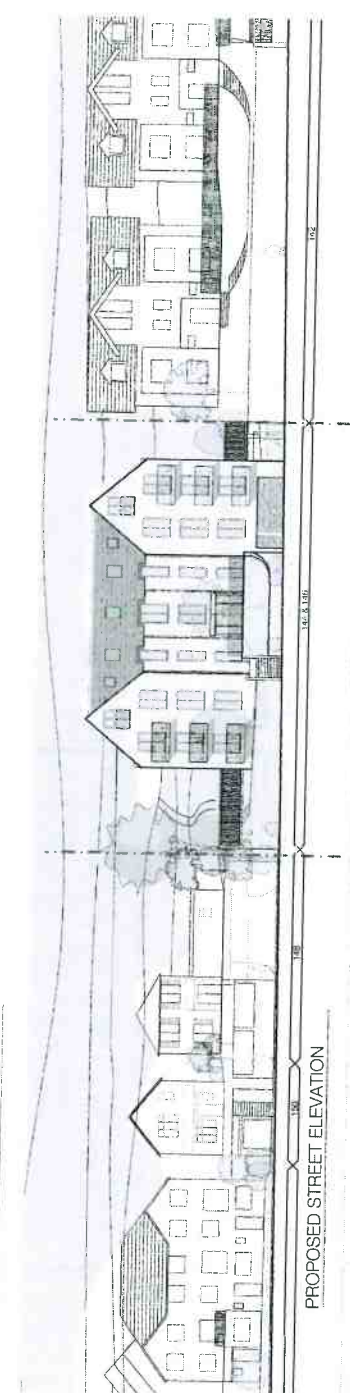

PROPOSED STREET ELEVATION

Schedule of Accommodation

	1 Bedroom Flat	2 Bedroom Flat	Totals
Ground floor	3	2	5
First Floor	3	2	5
Second Floor	3	2	5
Third Floor	1	2	3
Totals	10	8	18

Parking

The site is understood to be fully in zone A

zone A	1 per unit	1.5 per unit	Total
total required	10	12	22

KINGSMEAD ROAD, HIGH WYCOMBE
PROPOSED SITE PLAN
DATE: APRIL 19
SCALE: 1:200

DATE: 11.02.18
DRAWING NUMBER: 1744430A
SCALE: 1:200

PROVISIONS A - NOT APPLICABLE

DATE: 11.02.18
DRAWING NUMBER: 1744430A
SCALE: 1:200

PROVISIONS A - NOT APPLICABLE

DATE: 11.02.18
DRAWING NUMBER: 1744430A
SCALE: 1:200

DATE: 11.02.18
DRAWING NUMBER: 1744430A
SCALE: 1:200