



Workshop Office General Notes
 Access and Escape Door positions vary by location as per masterplan.
 Roof safety railings are not currently shown. Notional lift overruns are indicated, these are to be coordinated during design development. To note, lift overruns are designed to be screened by facade. Tree location indicative and varies per building, refer to Landscape Architect's drawings.

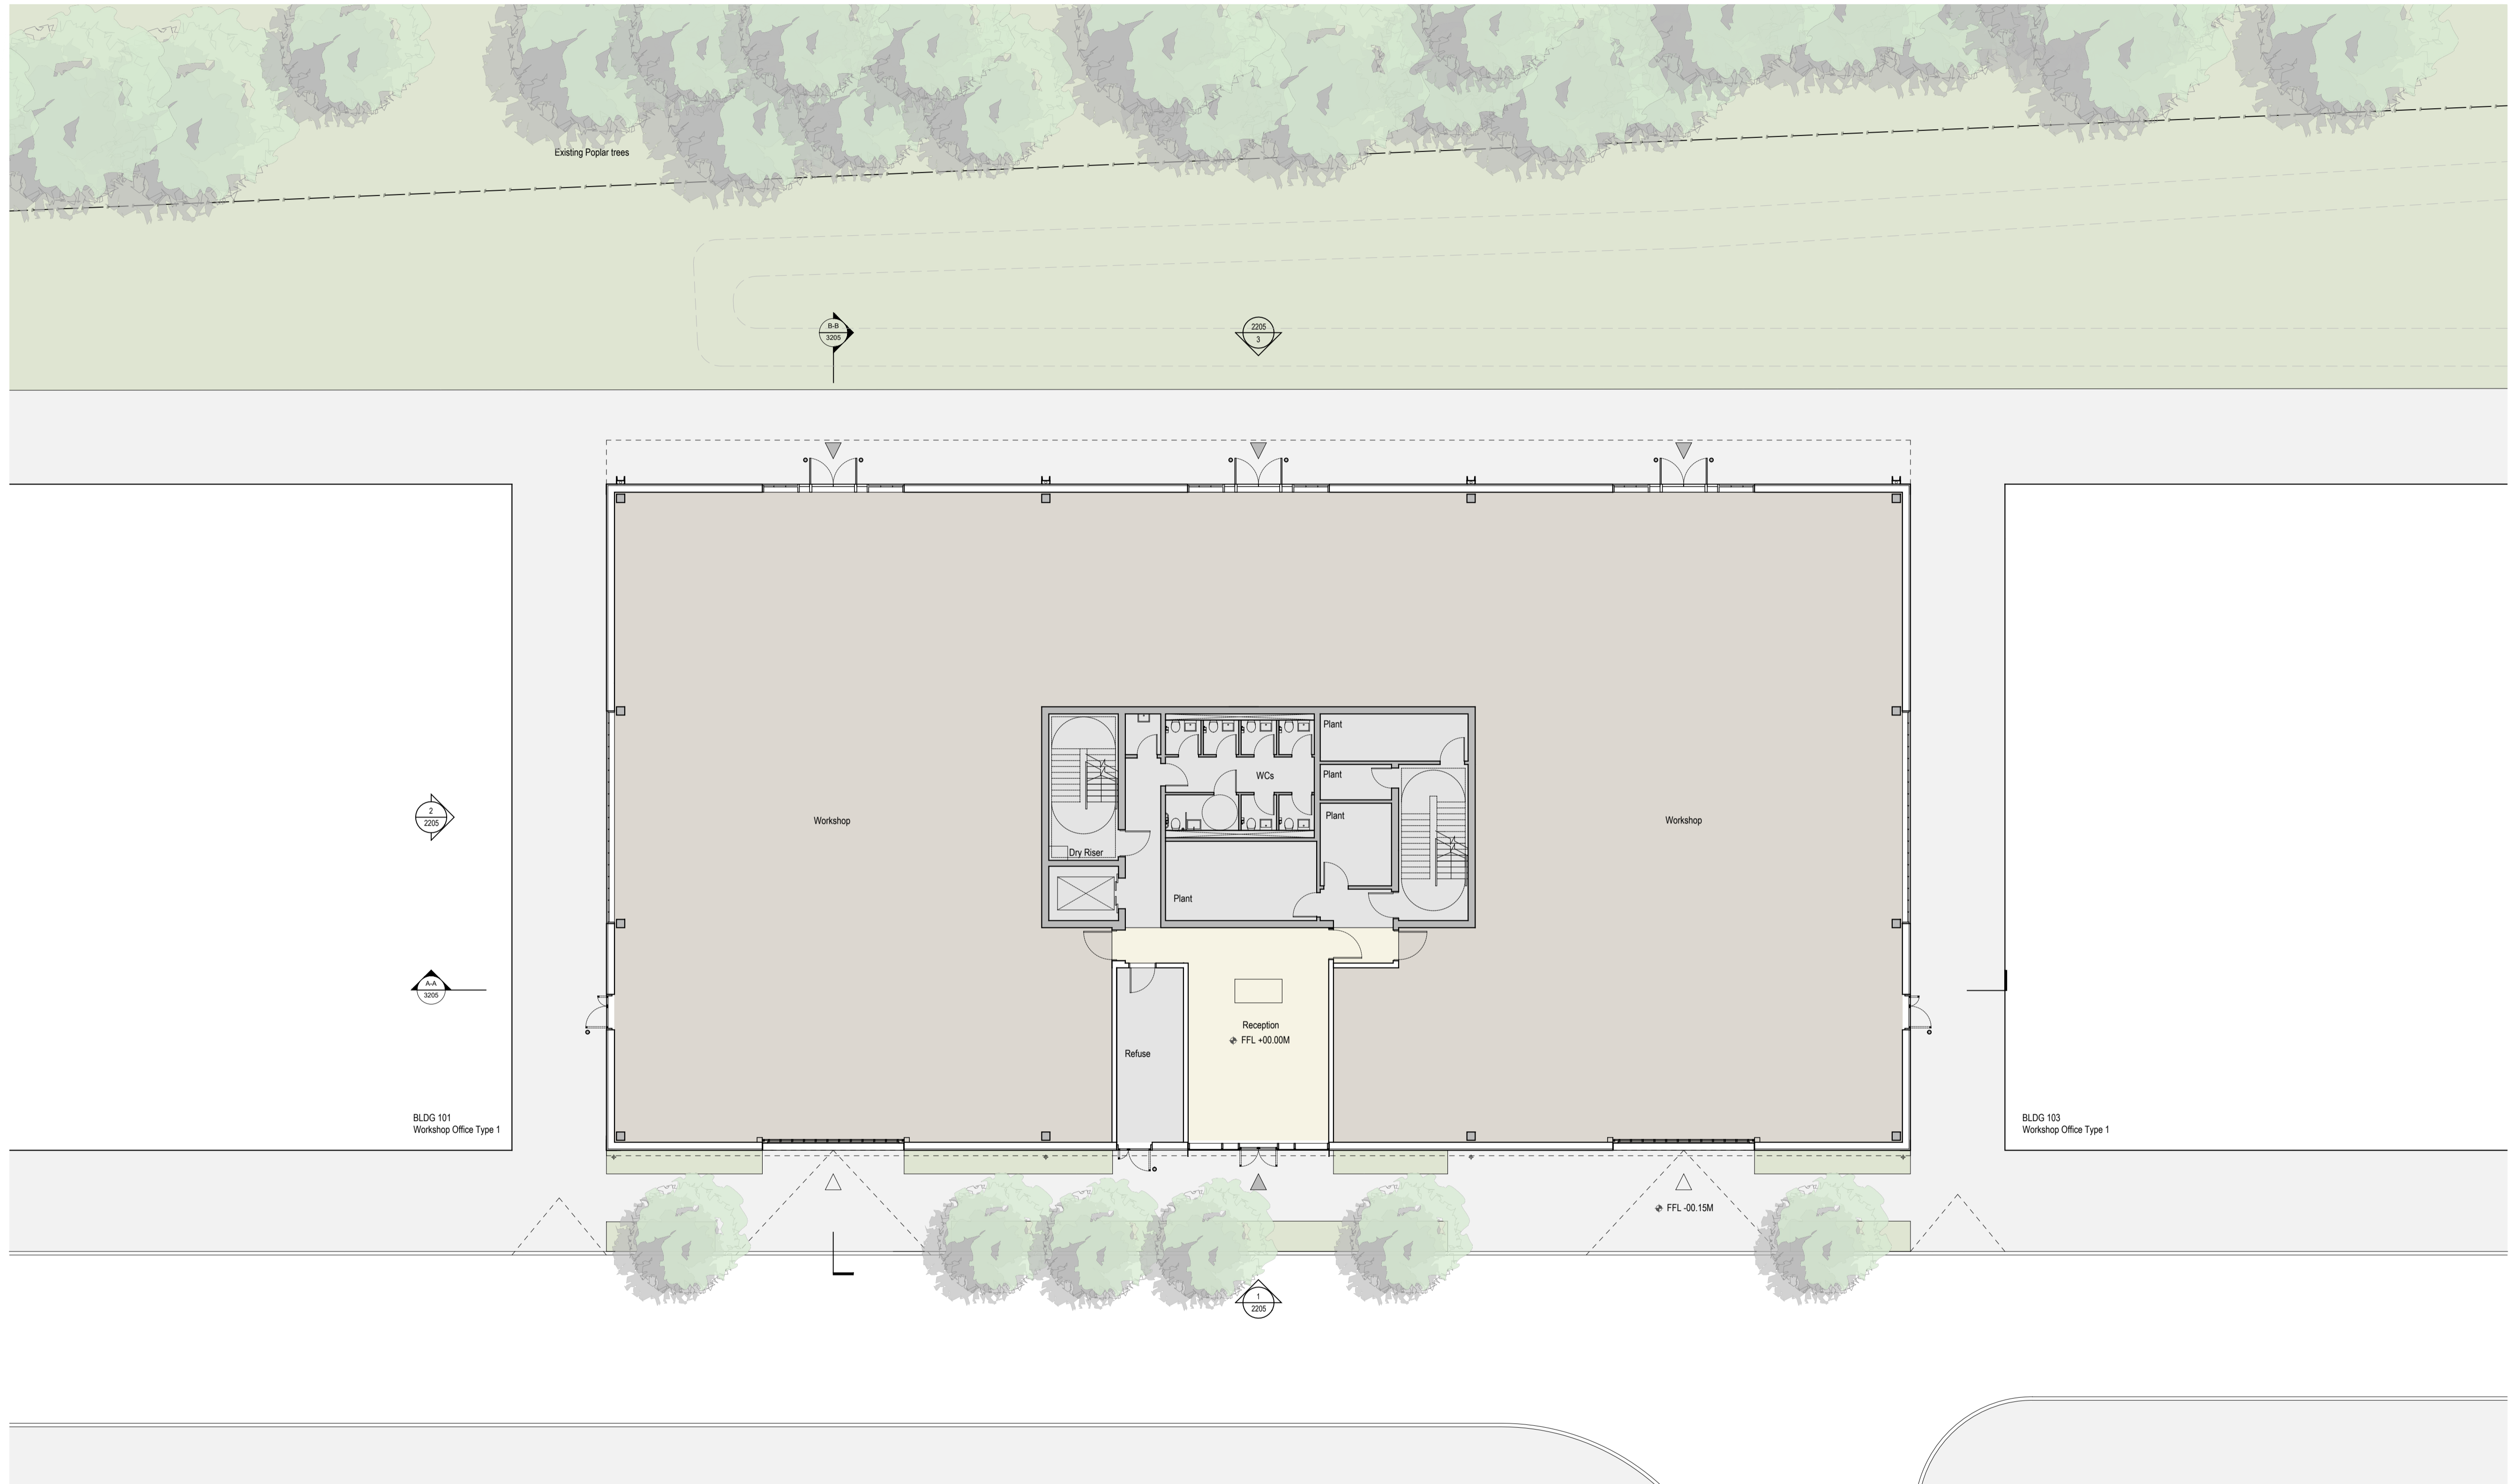


1 Ground Floor Plan
 1:150

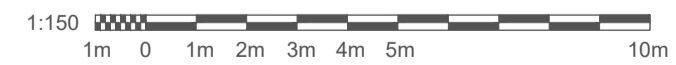

- Notes
- Drawings have been prepared for Planning Application only
 - Do Not Scale
 - All drawings to be read in conjunction with the Engineers' and Landscape Architect's drawings

Rev	Date	Description	By	Checked
PL6	24/02/2023	Scheme Amendments	PH	EK
PL5	20/05/2022	Planning Application	RS	EK

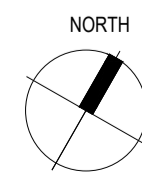

Issue Status

PLANNING APPLICATION

Client

Dido Property Limited

WilkinsonEyre

Wilkinson Eyre Architects
 33 Bowling Green Lane, London
 EC1R 0BJ, United Kingdom
 +44 (0) 20 7608 7800 T
 +44 (0) 20 7608 7801 F
 www.wilkinsoneyre.com

Project

Marlow Film Studios

Drawing Title

Bldg 102, 103, 312
 Workshop Office - Type 1B - Level 00 GA Plan

Scale at A1
 1:150

Drawing and CAD File Number
 01841-WEA-WO-00-DR-A-1205

Rev
 PL6