


Rev.	Note	Date
/	LICENSING ISSUE	25.10.2021
A	LICENSING ISSUE	26.10.2021


Items shown on this plan which are not required by the Plans Regulations are for illustrative purposes only, and do not form part of the licence. These items may be moved at the discretion of the Licence Holder. The current location of the fire safety equipment and other safety equipment is as shown. These items may be moved from time to time with agreement of the Fire Officer or after fire risk assessment.

IVERDALE CLOSE

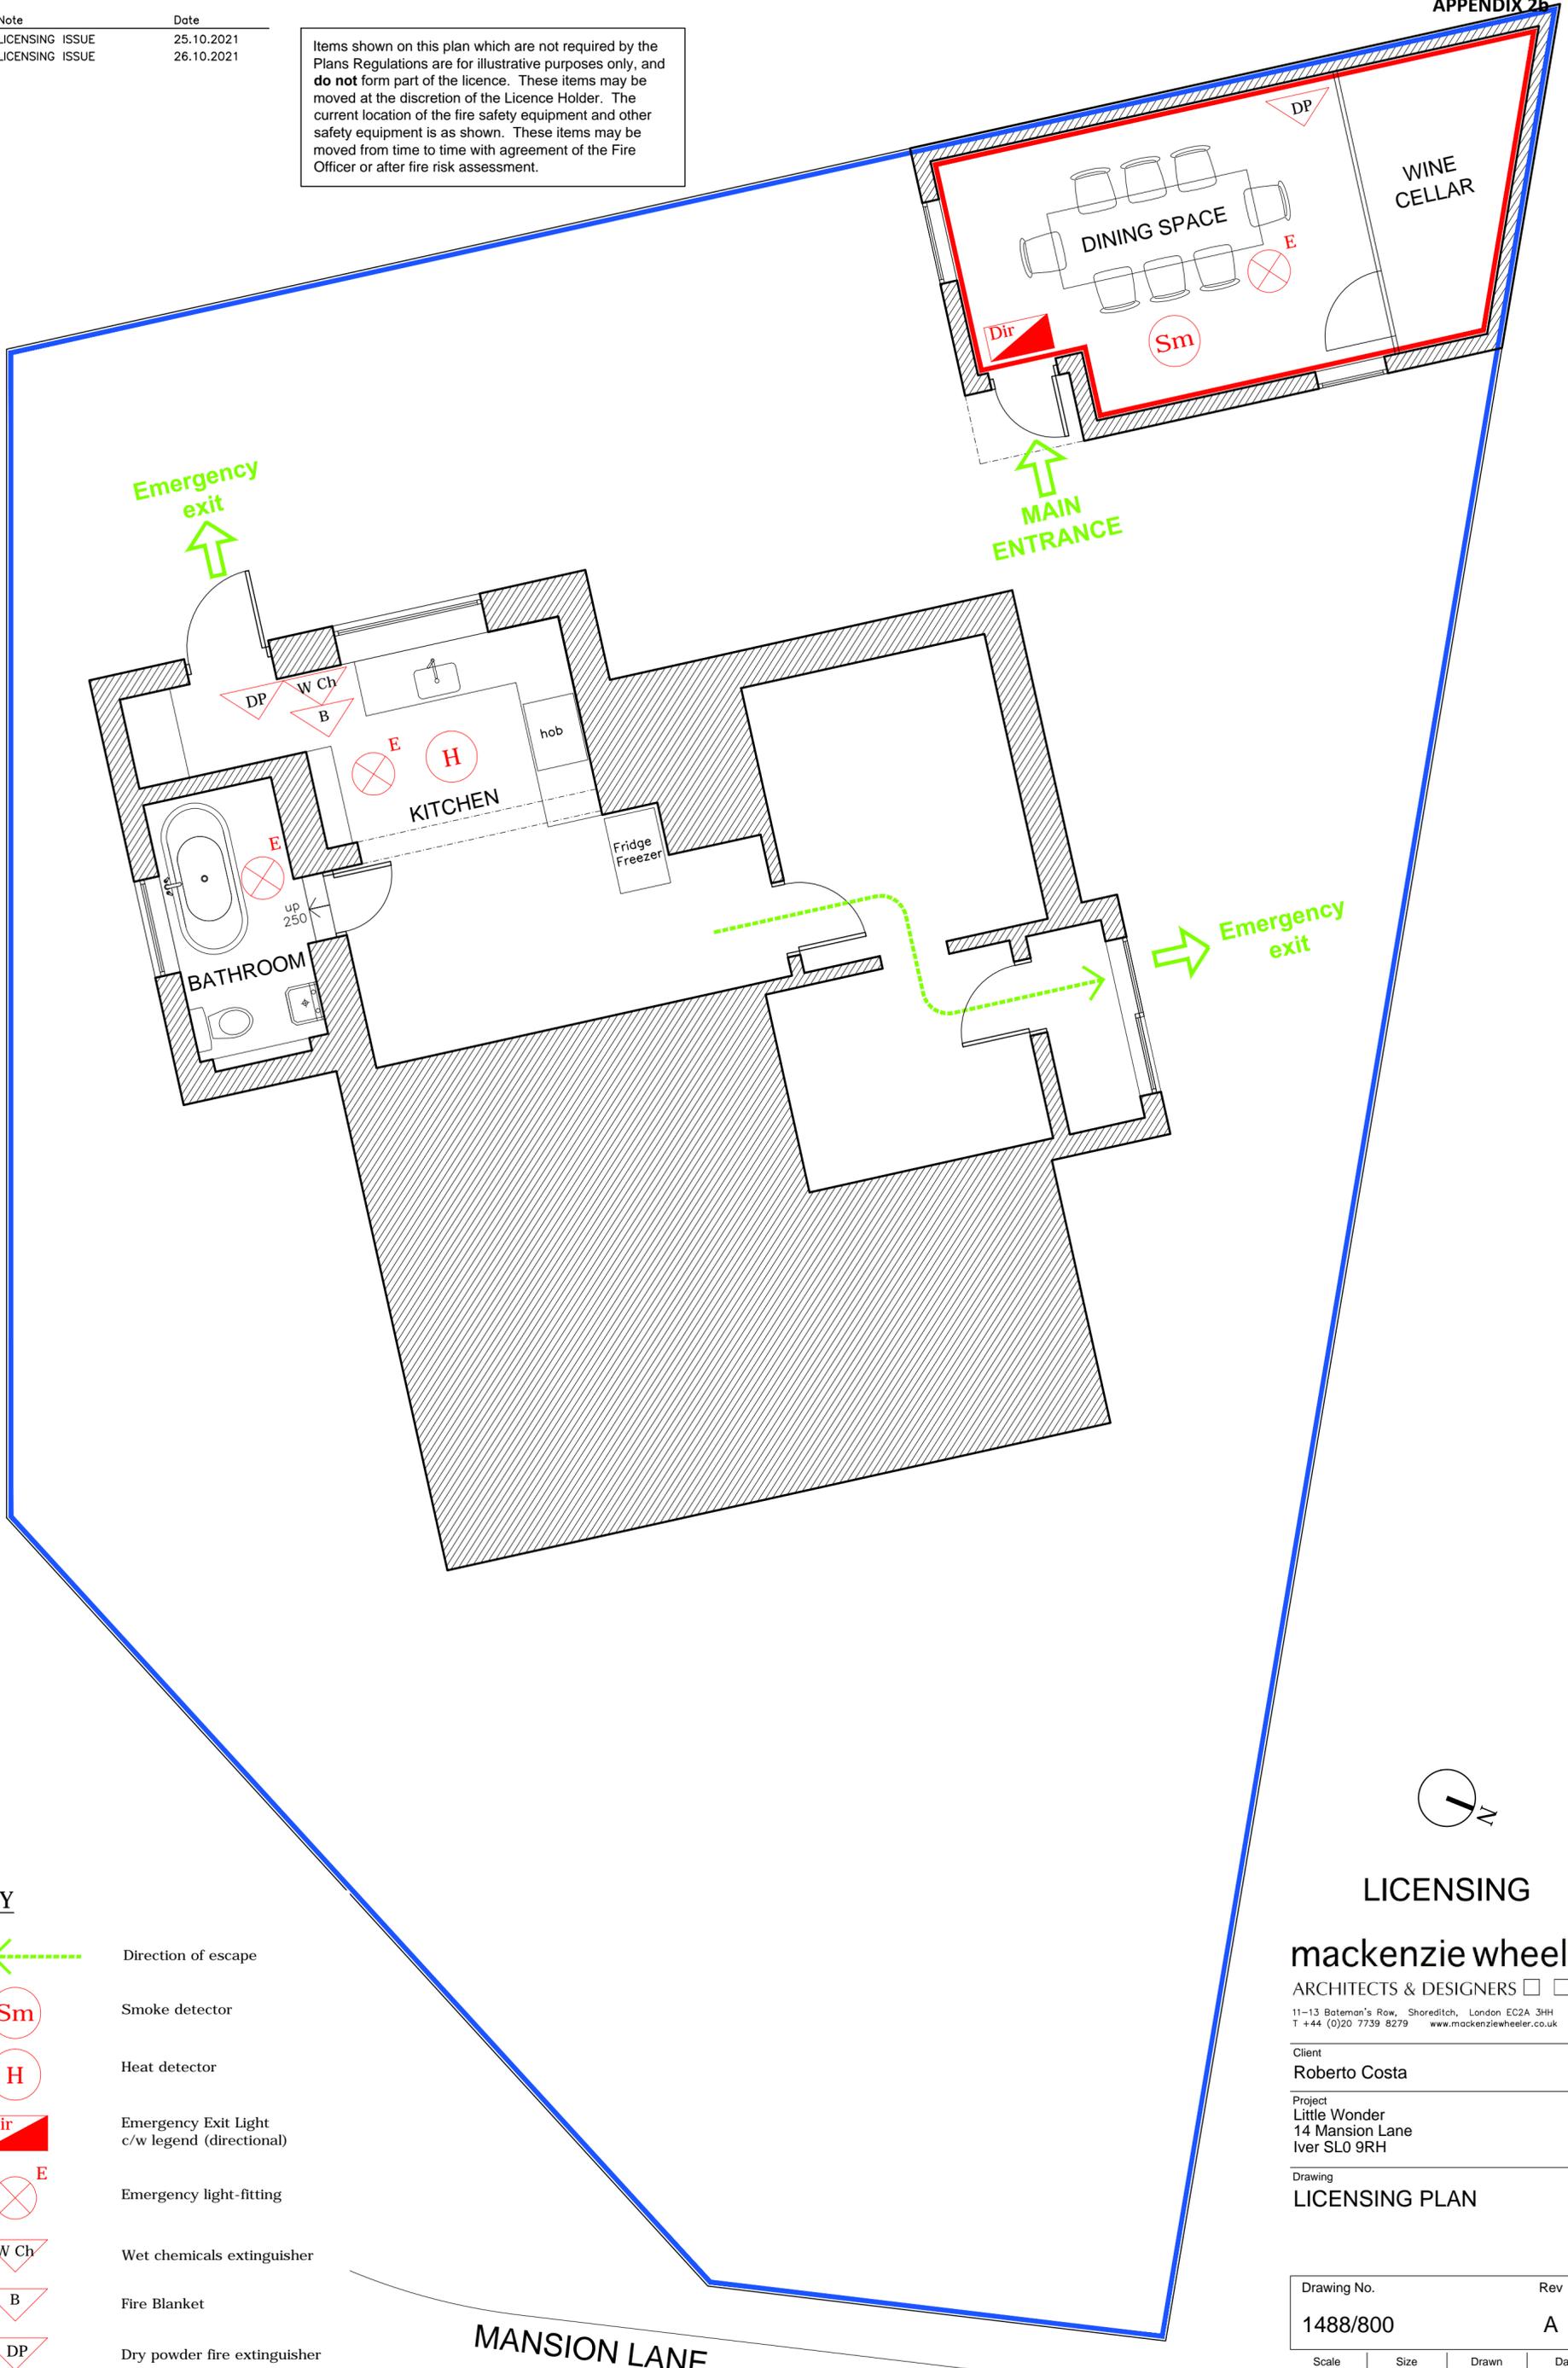

KEY

- Direction of escape
- Smoke detector
- Heat detector
- Emergency Exit Light c/w legend (directional)
- Emergency light-fitting
- Wet chemicals extinguisher
- Fire Blanket
- Dry powder fire extinguisher
- Licensed Area
- Boundary of licensed premises

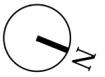

LICENSING

**mackenzie wheeler**  
ARCHITECTS & DESIGNERS

11-13 Bateman's Row, Shoreditch, London EC2A 3HH  
T +44 (0)20 7739 8279 www.mackenziewheeler.co.uk

Client  
**Roberto Costa**

Project  
**Little Wonder  
14 Mansion Lane  
Iver SLO 9RH**

Drawing  
**LICENSING PLAN**

Drawing No.	Rev
<b>1488/800</b>	<b>A</b>

Scale	Size	Drawn	Date
1:50	A2	AT	OCT 21

ALL DIMENSIONS, SETTING OUT AND LEVELS MUST BE CHECKED ON SITE AND NOT SCALED OFF THIS DRAWING BEFORE ORDERING AND STARTING WORK ON SITE  
© MACKENZIE WHEELER

MANSION LANE