


APPENDIX B: Site location plan

Notes:
 Do not scale from this drawing.
 All contractors must visit the site and be responsible for taking and checking Dimensions.
 All construction information should be taken from figured dimensions only.
 Any discrepancies between drawings, specifications and site conditions must be brought to the attention of the supervising officer.
 This drawing and the works depicted are the copyright of JTP.

This drawing is for planning purposes only. It is not intended to be used for construction purposes. Whilst all reasonable efforts are used to ensure drawings are accurate, JTP accept no responsibility or liability for any reliance placed on, or use made of, this plan by anyone for purposes other than those stated above.

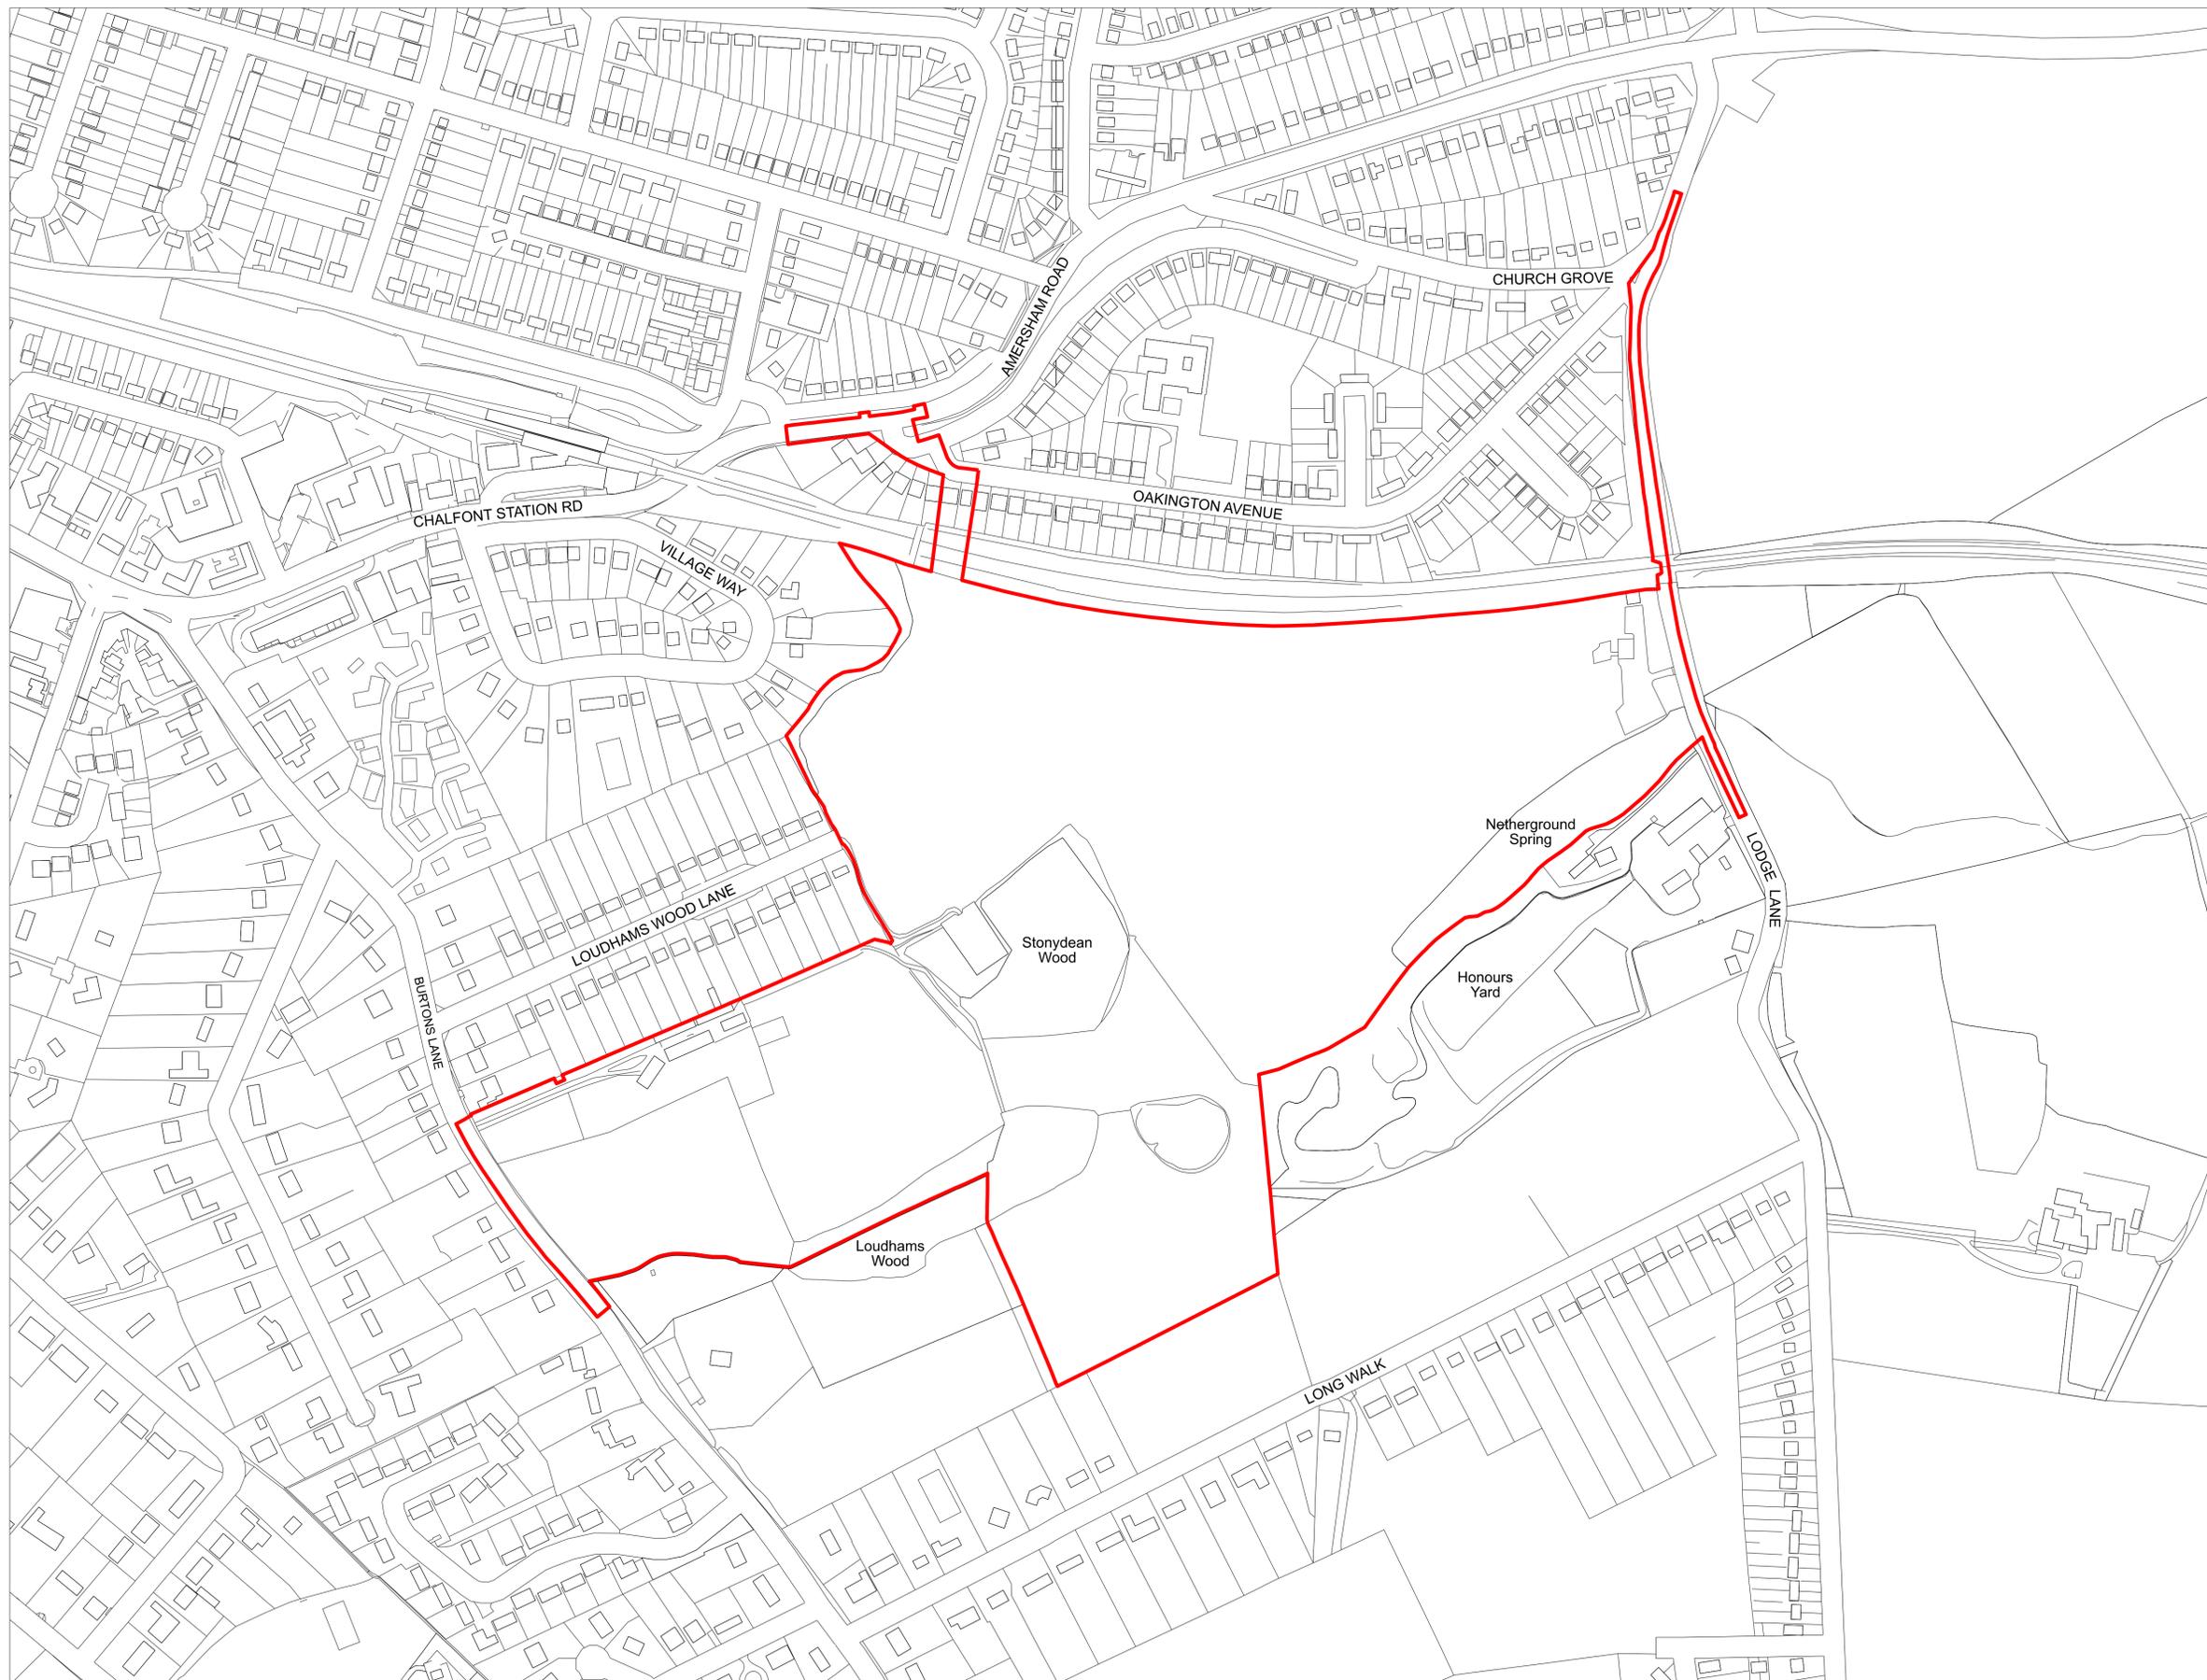

Key

KEY

— Application Boundary - 29.7 Ha

P1 | 24.11.2021 | For Planning | CDS | ECC

Rev | Date | Description | Drawn | Chkd

Drawing Status

FOR PLANNING

Client

BIDDULPH (BUCKINGHAMSHIRE) LTD

JTP Studios
 Unit 5, The Rum Warehouse
 Pennington Street
 London, E1W 2AP
 +44 (0)20 7017 1780
 www.jtp.co.uk

Project

**Little Chalfont Park:
 Land South East of Little Chalfont**

Drawing Title

Site Location Plan

Scale @ A1 1:2500 Job Ref. 00973E

Drawing No. 00973E_S01 Revision P1

Scale Bar 0 20 40 60 80 100m

