





Sound Stage General Notes
 Coloured elements act as a wayfinding device and vary by plot location.
 Access and Escape Door positions vary by location as per masterplan drawings 0200.0201.0202.
 Additional MEP screens as indicated vary by location as per masterplan drawings 0200.0201.0202.
 Fall restraint not shown-to be coordinated during design development.
 Landscape is indicative, refer to Landscape Architect's drawings.
 PVs are orientated to face South-West as per masterplan drawing 0299.

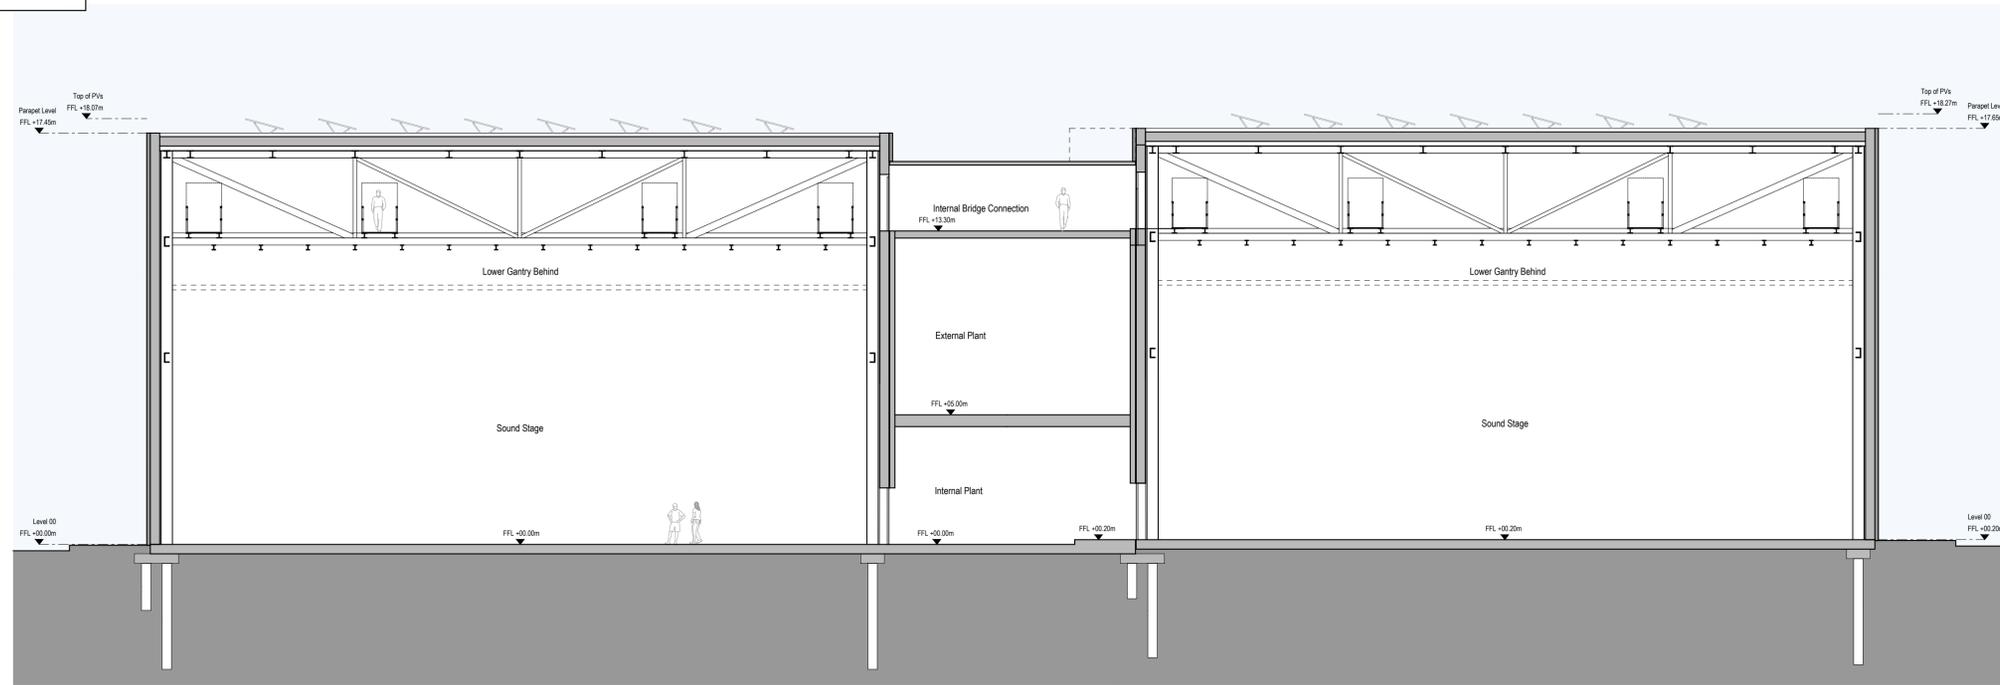

1 Section AA
 1:150

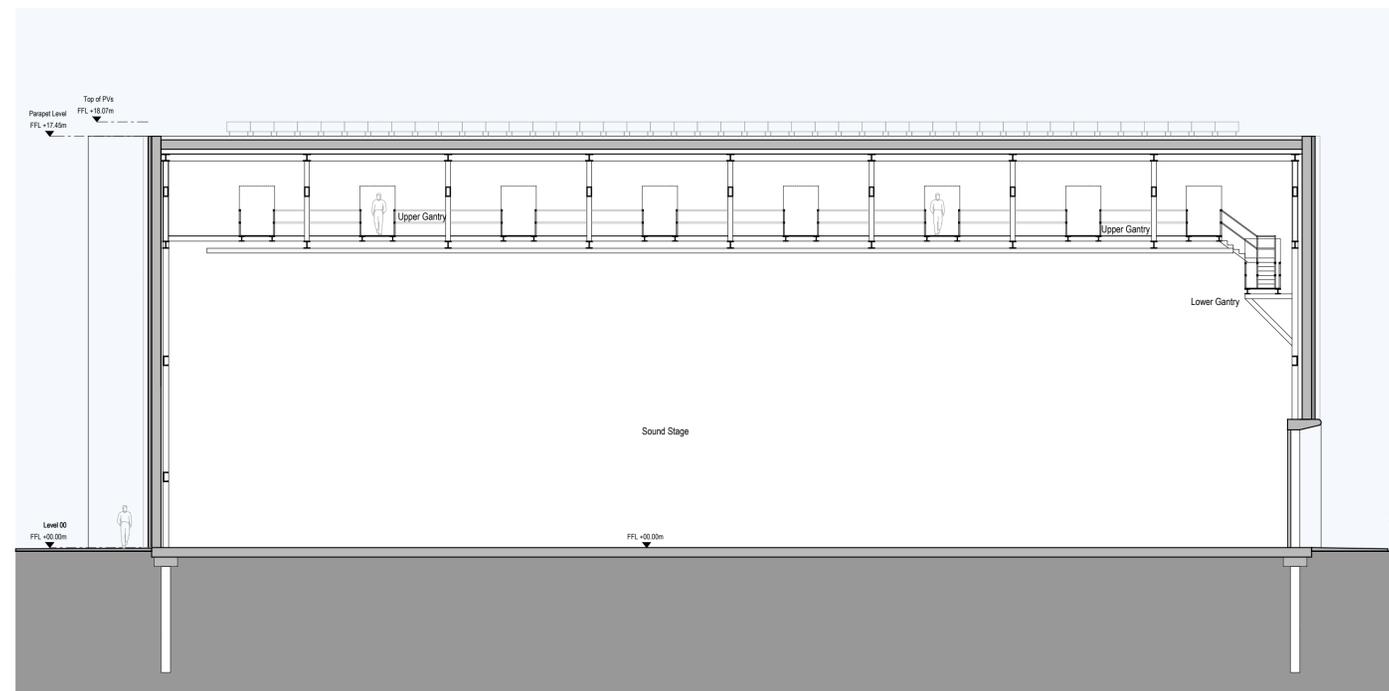

2 Section BB
 1:150

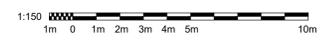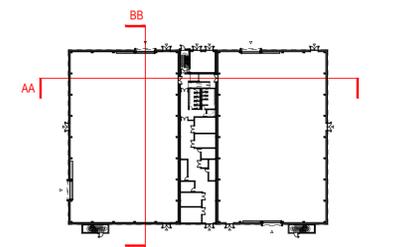

- Notes
- Drawings have been prepared for Planning Application only
 - Do Not Scale
 - All drawings to be read in conjunction with the Engineers' and Landscape Architect's drawings

Issue Status
PLANNING APPLICATION

Client
 Dido Property Limited

WilkinsonEyre
 Wilkinson Eyre Architects
 33 Bowling Green Lane, London
 EC1R 0B4, United Kingdom
 +44 (0) 20 7608 7800 T
 +44 (0) 20 7608 7801 F
 www.wilkinsoneye.com

Project Marlow Film Studios		Rev PL1	
Drawing Title Bldgs 310 & 311 Sound Stage - Type A1 - GA Section		Drawing and CAD File Number 01841-WEA-SS-ZZ-DR-A-3110	
Scale at A1 1:150			

PL1	20/05/2022	Planning Application	RH	EK
Rev	Date	Description	By	Checked