


Workshop Office General Notes
 Access and Escape Door positions vary by location as per masterplan.
 Roof safety railings are not currently shown. Notional lift overruns are indicated, these are to be coordinated during design development. To note, lift overruns are designed to be screened by facade. Tree location indicative and varies per building, refer to Landscape Architect's drawings.

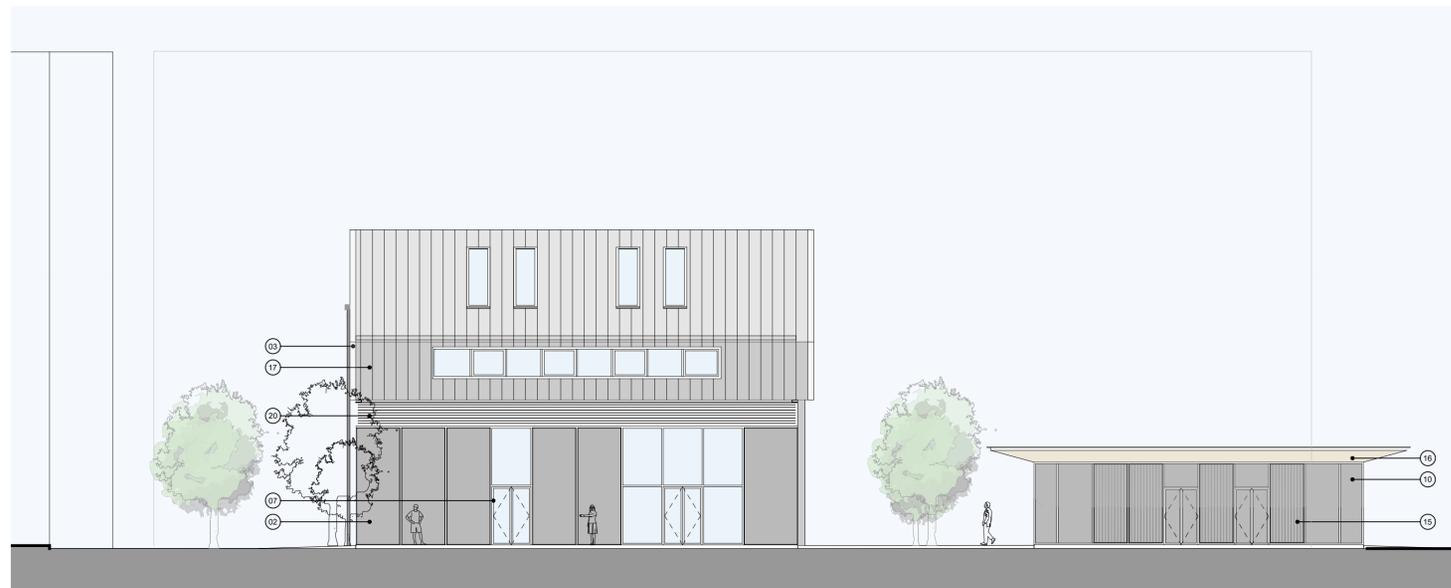

1 Elevation C
 1:150





2 Elevation D
 1:150



3 Elevation E
 1:150

Material Key			
01. Fair faced concrete	07. Glazed Curtain walling, glazed doors	13. Timber brise soleil	19. Green roof
02. Metal profiled cladding	08. Glazed and metal clerestory windows	14. Metal brise soleil	20. Metal weather louvres
03. Metal profile flashing	09. Glazed Curtain walling	15. Metal louvre panels	21. Roof Lights
04. Metal doors	10. Glazed and metal insulated Curtain walling	16. Timber cladding to soffit and reveals	22. Glass vertical fins
05. Perforated metal profiled screen	11. Glazed Curtain walling with integrated mesh shading	17. Metal standing seam cladding	23. Glass balustrade
06. Translucent cladding	12. Glazed and timber insulated Curtain walling with timber shading	18. Tiled roof	24. Perforated metal cladding

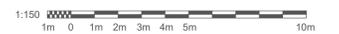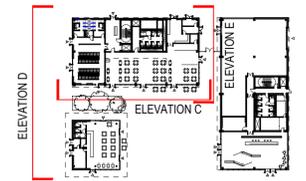

Notes

- Drawings have been prepared for Planning Application only
- Do Not Scale
- All drawings to be read in conjunction with the Engineers' and Landscape Architect's drawings

Rev	Date	Description	By	Checked
PL2	10/06/2022	Validation Amendments	PH	EK
PL1	20/05/2022	Planning Application	RS	EK

Issue Status

PLANNING APPLICATION

Client

Dido Property Limited

WilkinsonEyre

Wilkinson Eyre Architects
 33 Bowling Green Lane, London
 EC1R 0B4, United Kingdom
 +44 (0) 20 7608 7800 T
 +44 (0) 20 7608 7801 F
 www.wilkinsoneyre.com

Project

Marlow Film Studios

Drawing Title

Bldg 104, 105, 107
 Entrance Square Buildings - GA Elevations 2/3

Scale at A1
 1:150

Drawing and CAD File Number
 01841-WEA-MH-ZZ-DR-A-2401

Rev
 PL2