



BASIN 2

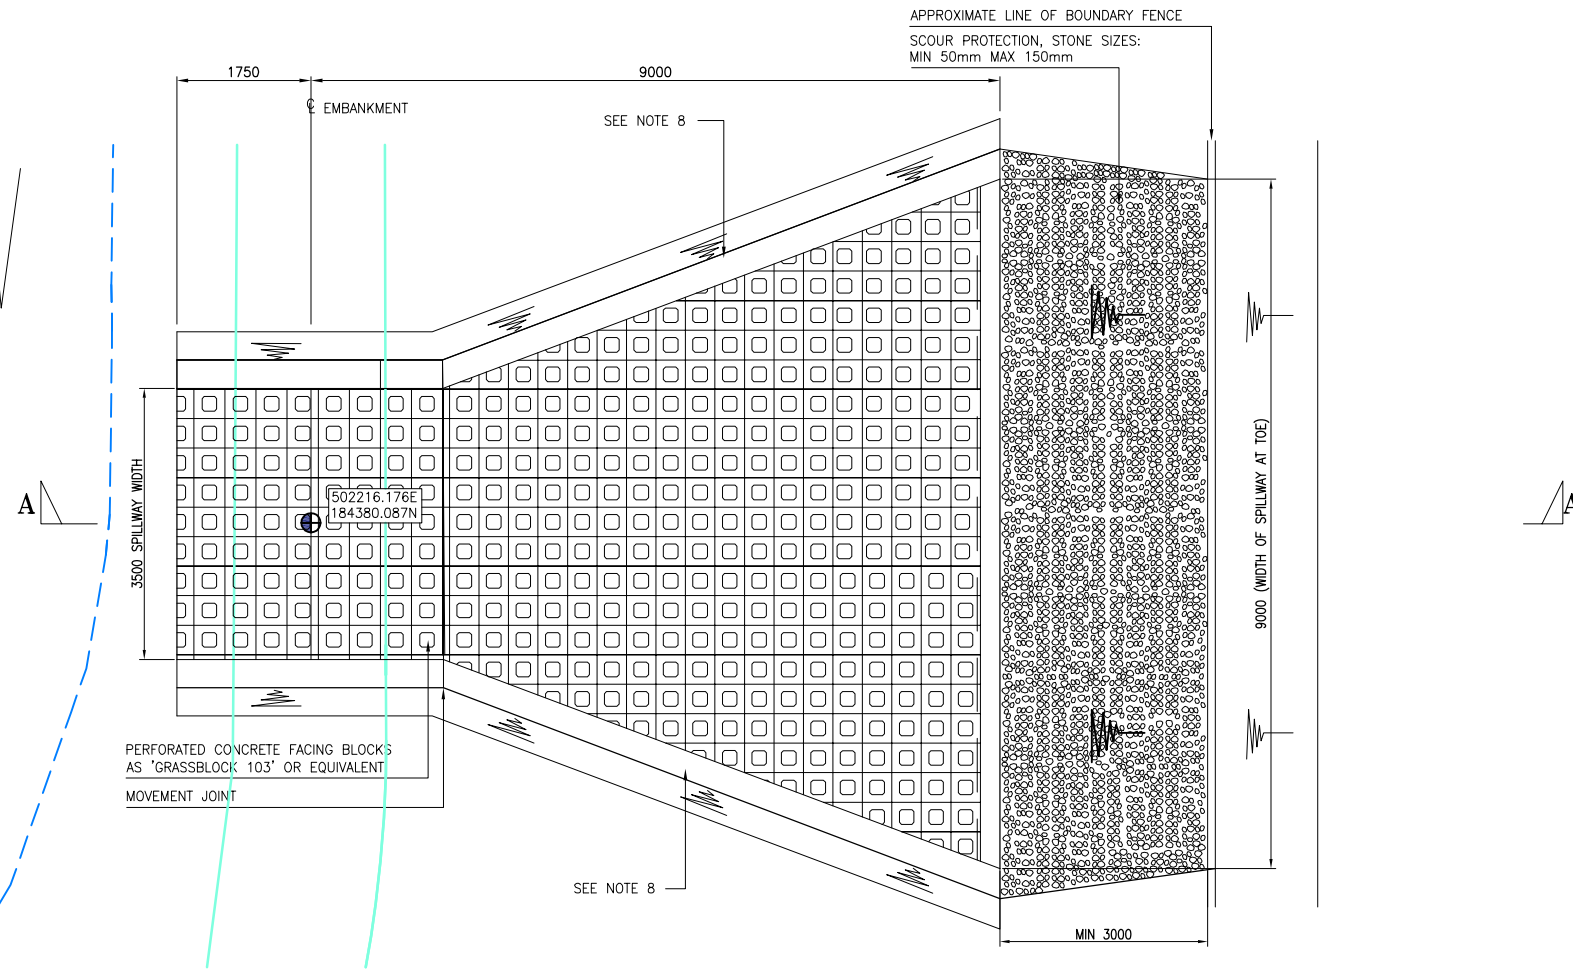

**PLAN OF EXISTING SPILLWAY**  
SCALE 1:50

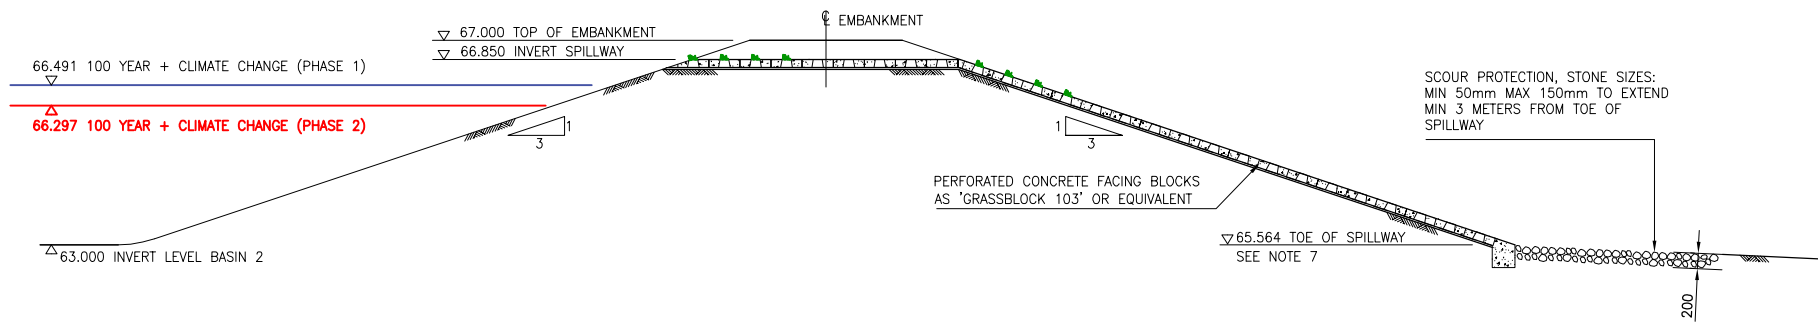

**SECTION A-A**

**NOTES:**

1. DO NOT SCALE FROM THIS DRAWING, USE ONLY FIGURED DIMENSIONS. ANY QUERIES REGARDING DIMENSIONS SHOULD BE REFERRED TO THE ENGINEER.
2. DIMENSIONS ARE IN MILLIMETERS UNLESS NOTED OTHERWISE.
3. ALL TO BE INSTALLED IN LINE WITH GOOD PRACTICE AND IN ACCORDANCE WITH MANUFACTURERS REQUIREMENTS AND RECOMMENDATIONS.
4. SPILLWAY TO BE CONSTRUCTED USING PRECAST PERFORATED CONCRETE BLOCKS AS 'GRASSBLOCK 103' BY GRASS CONCRETE Ltd, OR EQUAL AND APPROVED.
5. SPILLWAY CONCRETE CLADDING TO BE INSTALLED IN ACCORDANCE WITH THE REQUIREMENTS AND RECOMMENDATIONS OF THE MANUFACTURER.
6. THE GEOTEXTILE LAYER IS TO BE INSTALLED ON TOP OF THE 25mm SAND BLINDING, DIRECTLY BENEATH THE PERFORATED CONCRETE BLOCKS
7. LEVEL OF SPILLWAY TOE TO BE CONFIRMED ON SITE PRIOR TO COMMENCEMENT OF WORKS.
8. GRASSCRETE TO EXTEND HALF WAY UP SPILLWAY EXCAVATIONS SIDE SLOPES.

PO2	12.07.2017	PLANNING ISSUE. MINOR ADJUSTMENT TO 100year WATER LEVEL.	TNG	VK	NAL
PO1	11.07.2017	PLANNING ISSUE	ABS	VK	NAL
REV	DATE	DESCRIPTION	BY	CHK	APR

Drawing Status: **PLANNING**

**Sir Robert McAlpine**  
Design Group

Sir Robert McAlpine Ltd  
Eaton Court  
Maylands Avenue  
Hemel Hempstead  
Herts HP2 7TR  
Tel: +44 (0)1442 233444

www.sir-robert-mcalpine.com

This Drawing is the Property of Sir Robert McAlpine Ltd and No Reproduction thereof May be Made in Whole or in Part Without Permission

Project: **IVER HEATH, PINWOOD STUDIOS (Phase 2)**

Drawing Title: **POND 2 EMERGENCY SPILLWALL DETAILS**

Project No	Sheet	Scale	Revision:
61673	A1	AS SHOWN	P02

Project Name-Originator-Volume-Level-Type-Role-Number  
**PS2-MDG-00-XX-DR-D-XX.10.08**