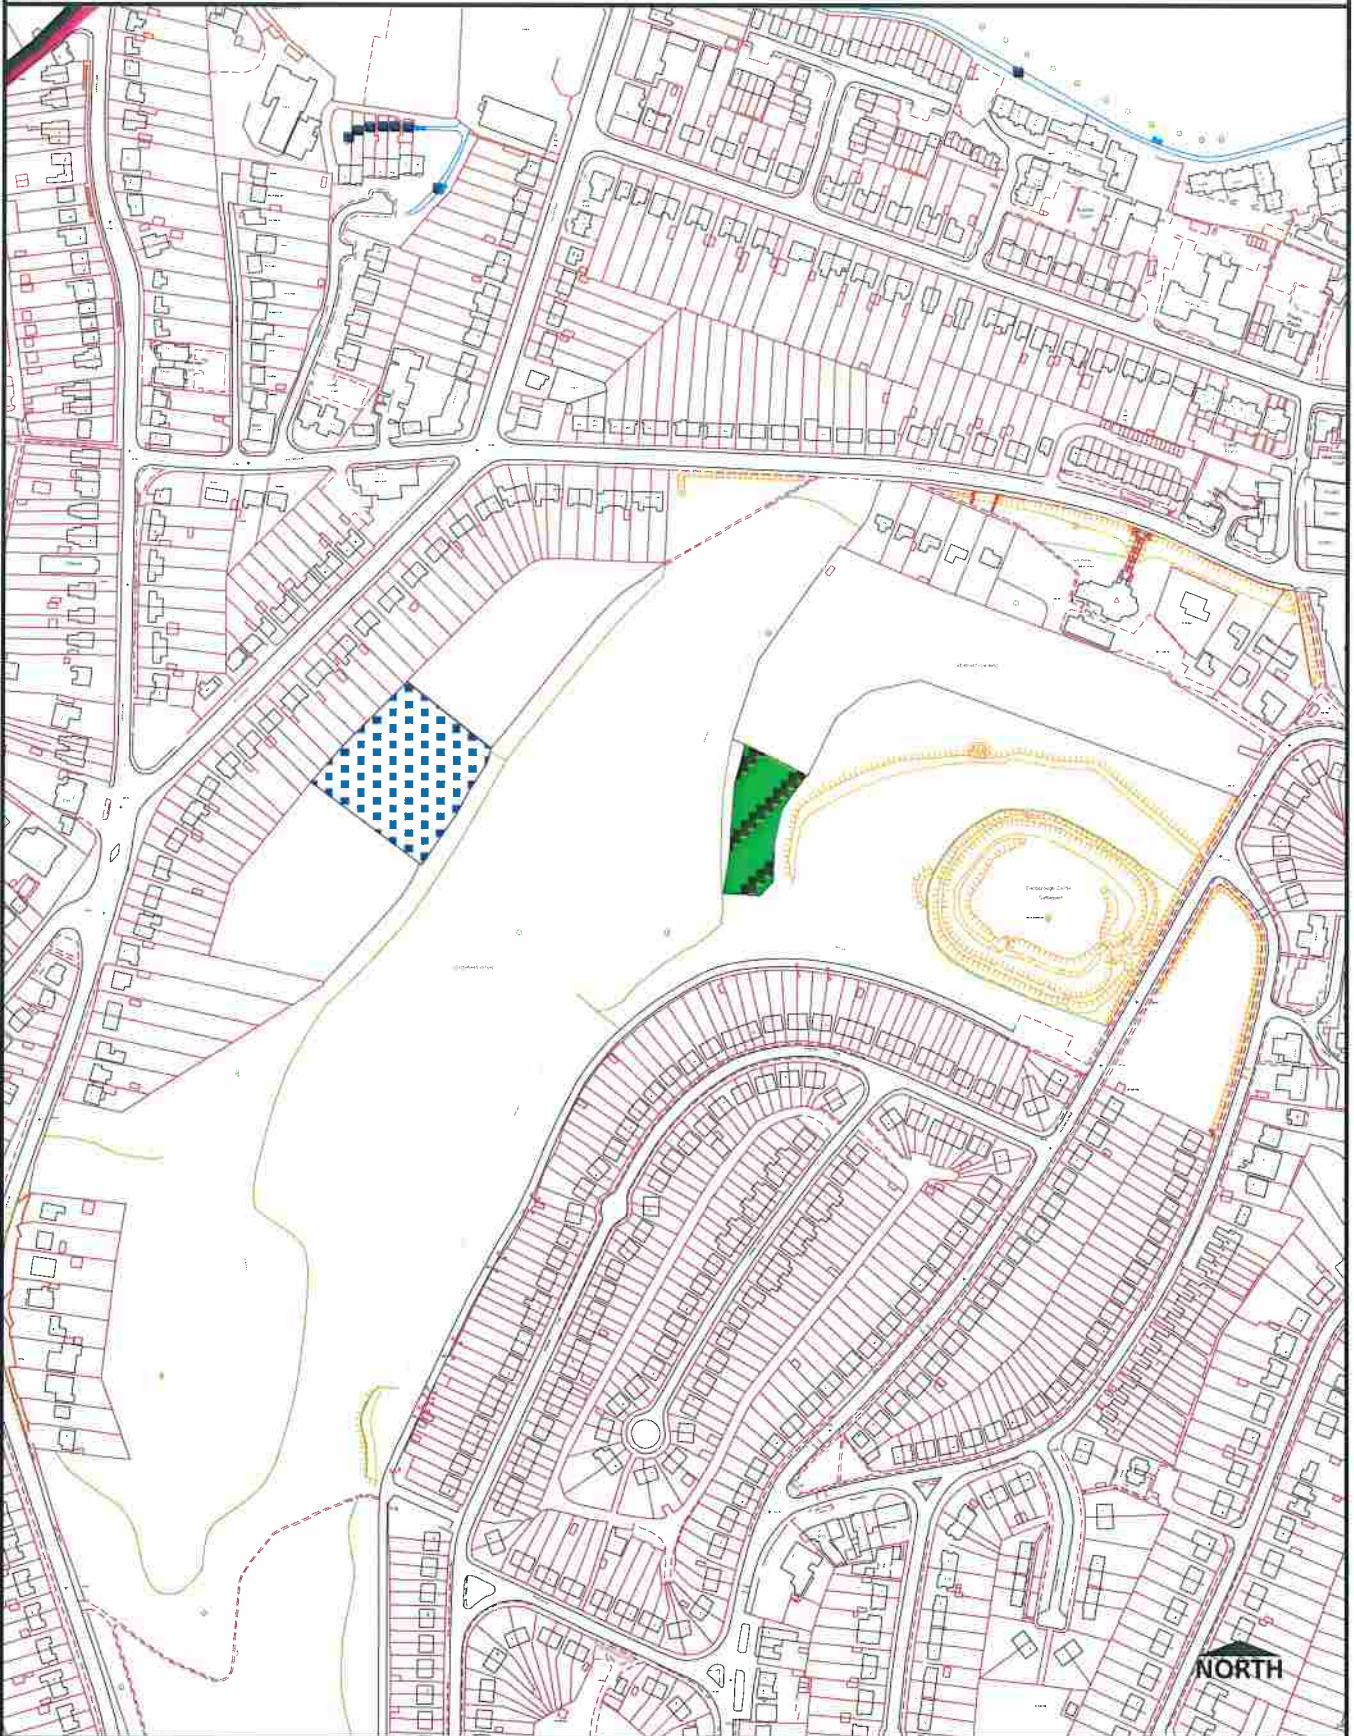

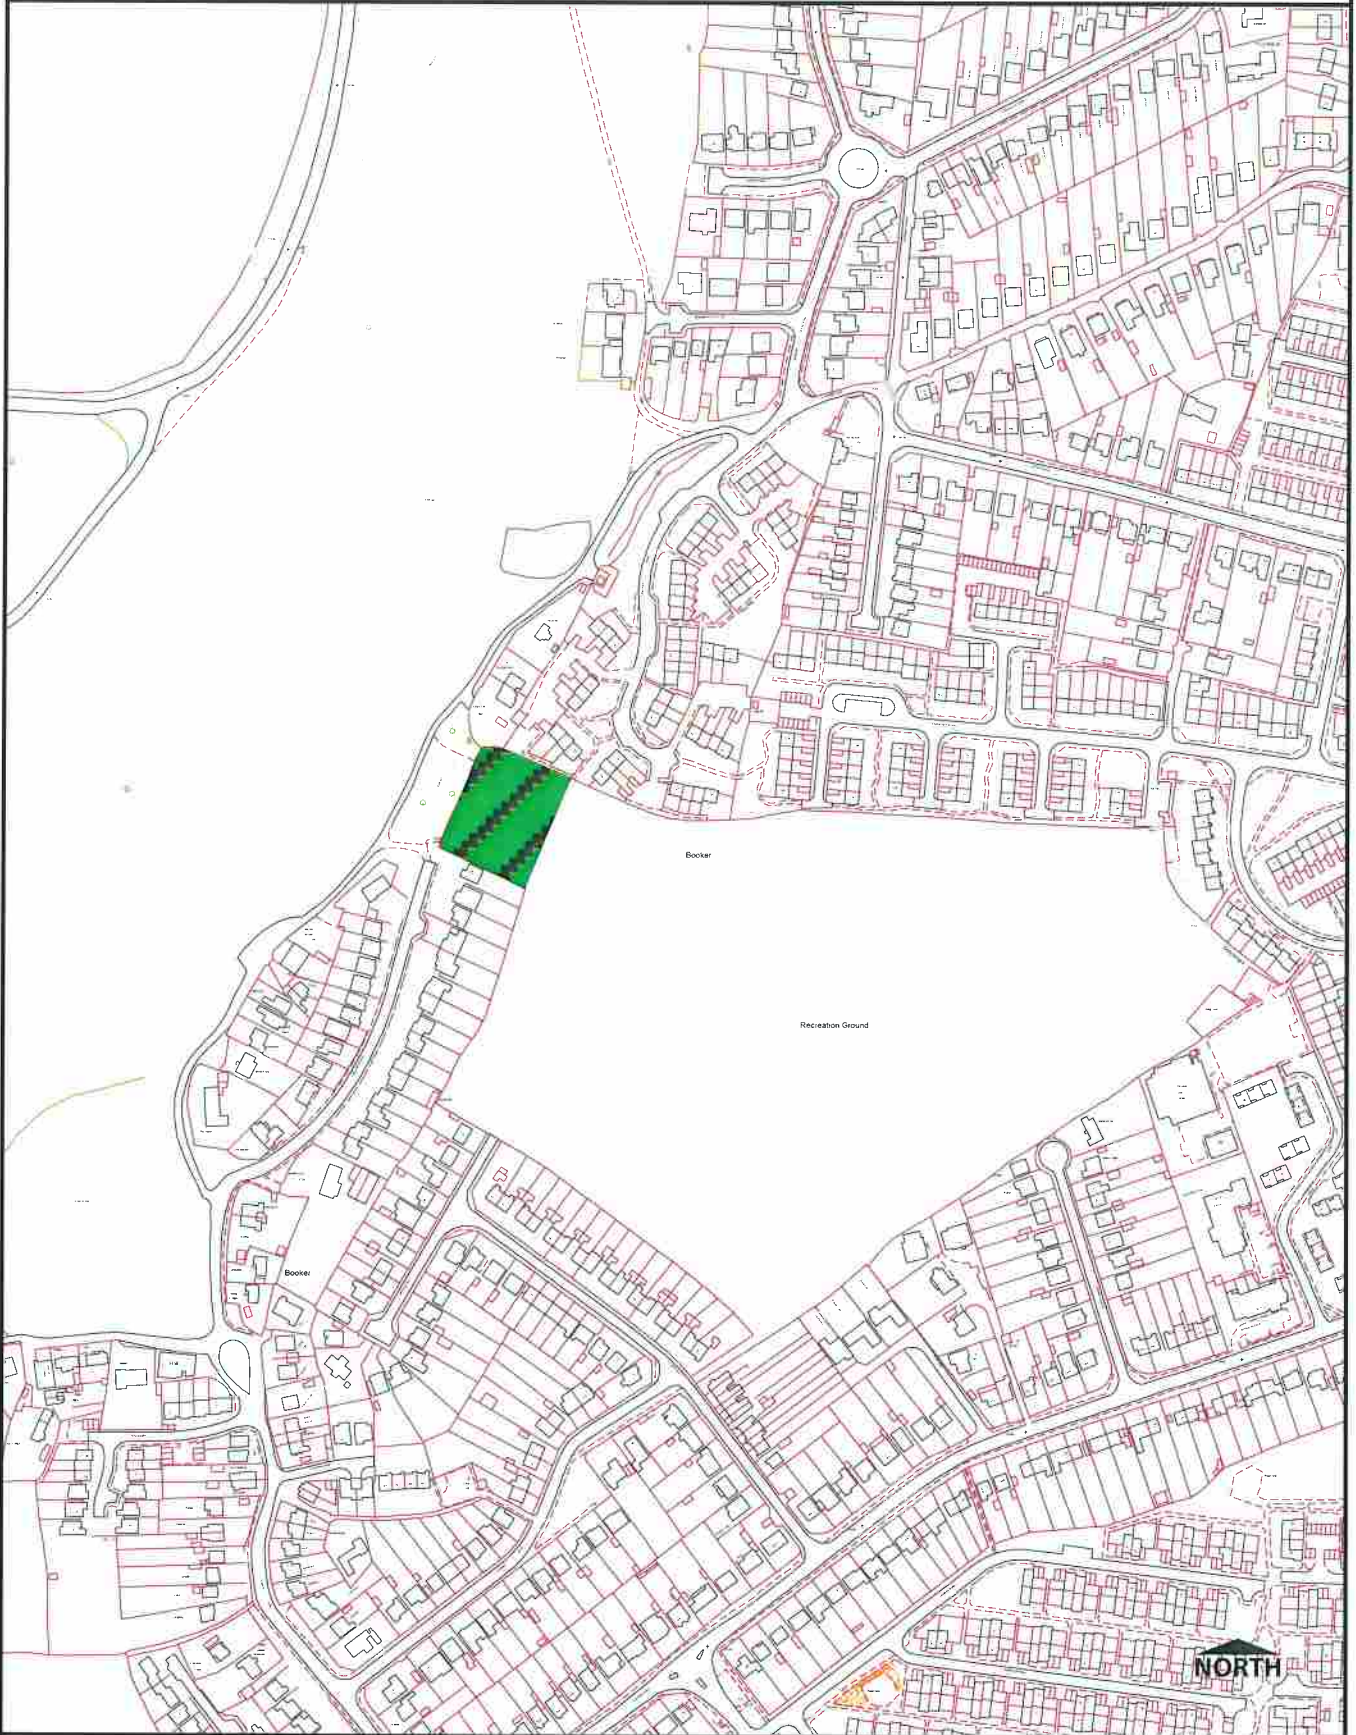


# Site Location & Area Planting 1



<b>Statement of Purpose:</b> Site Plan for Council Business Use Only			OS mapping: © Crown Copyright and database rights 2011 Ordnance Survey 100023306 Print for the public: You are not permitted to copy, sub-license, distribute, sell or otherwise make available the Licensed Data to third parties in any form. Aerial Photo Imagery 2010 and 2006: © Getmapping plc. www.getmapping.com.		
<b>Map produced in MapInfo GIS by:</b> Asherwoo	<b>Scale:</b> 1:2000	<b>Date:</b> 02/12/2015	<b>Spatial Information Management</b> ICT Business Systems Queen Victoria Road High Wycombe Bucks HP11 1BB		
<b>Saved as Layout in Workspace Path/Name:</b>			 WYCOMBE Borough Council <a href="http://www.wycombe.gov.uk">www.wycombe.gov.uk</a>		

# Area Planting 2



**Statement of Purpose:**

Site Plan for Council Business Use Only

Map produced in MapInfo GIS by:

Asherwoo

Scale:

1:2000

Date:

02/12/2015

Saved as Layout in Workspace Path/Name:

OS mapping: © Crown Copyright and database rights 2011 Ordnance Survey 100023306.

Print for the public: You are not permitted to copy, sub-license, distribute, sell

or otherwise make available the Licensed Data to third parties in any form.

Aerial Photo Imagery 2010 and 2006 © Getmapping plc. www.getmapping.com.

Spatial Information Management

ICT Business Systems

Queen Victoria Road

High Wycombe Bucks HP11 1BB

NORTH



www.wycombe.gov.uk