


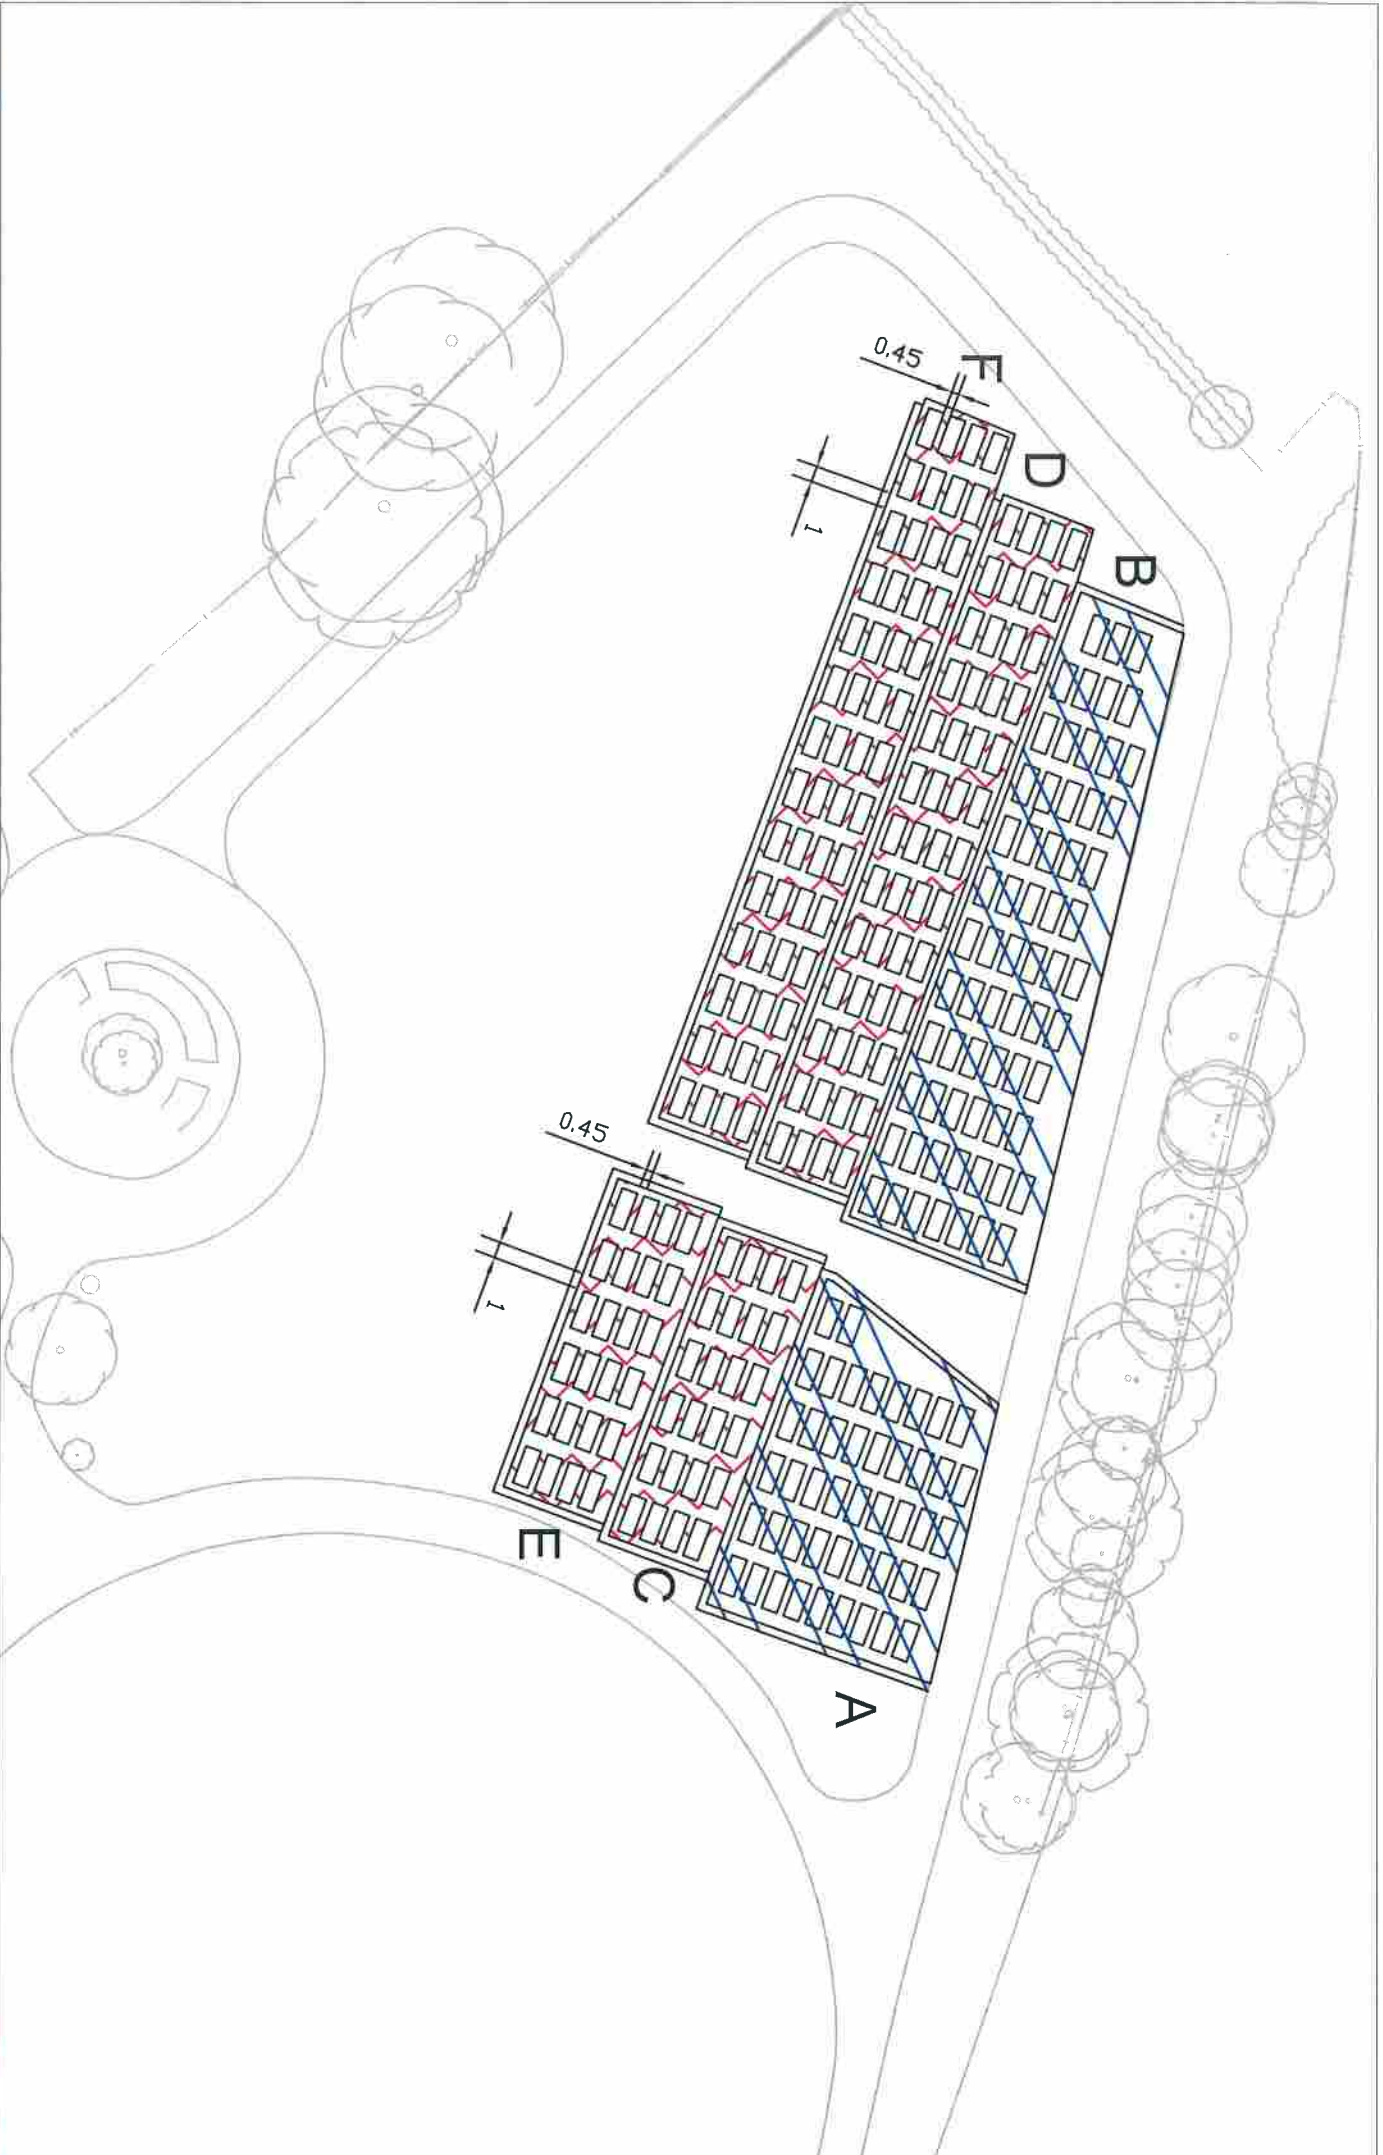

Area currently in use

Future Areas

ALL MEASUREMENTS IN METRES



HIGH WYCOMBE CEMETERY - CHAMBER LAYOUT

REVISIONS
Rev 0 Drawing created 10-08-2016

Scale	NOT TO SCALE
Ref Number	CEMCHAM.LY1
Revision date	10-08-2016
Drawn by	R Marks

