

PROPOSED RESIDENTIAL DEVELOPMENT
GRASSY LANE HAWKS HILL
BUCKS


FOR: Mr R. OVERALL

SCHEME PROPOSALS
Site Plan

SCALE: DATE: REF:


1:200 Nov. 201 12-111-11

BOWEN EVANS
CONSULTANCY
ARCHITECTS AND PLANNERS
MARLOW BUCKS SL7 4AW
TEL: 01895 46717

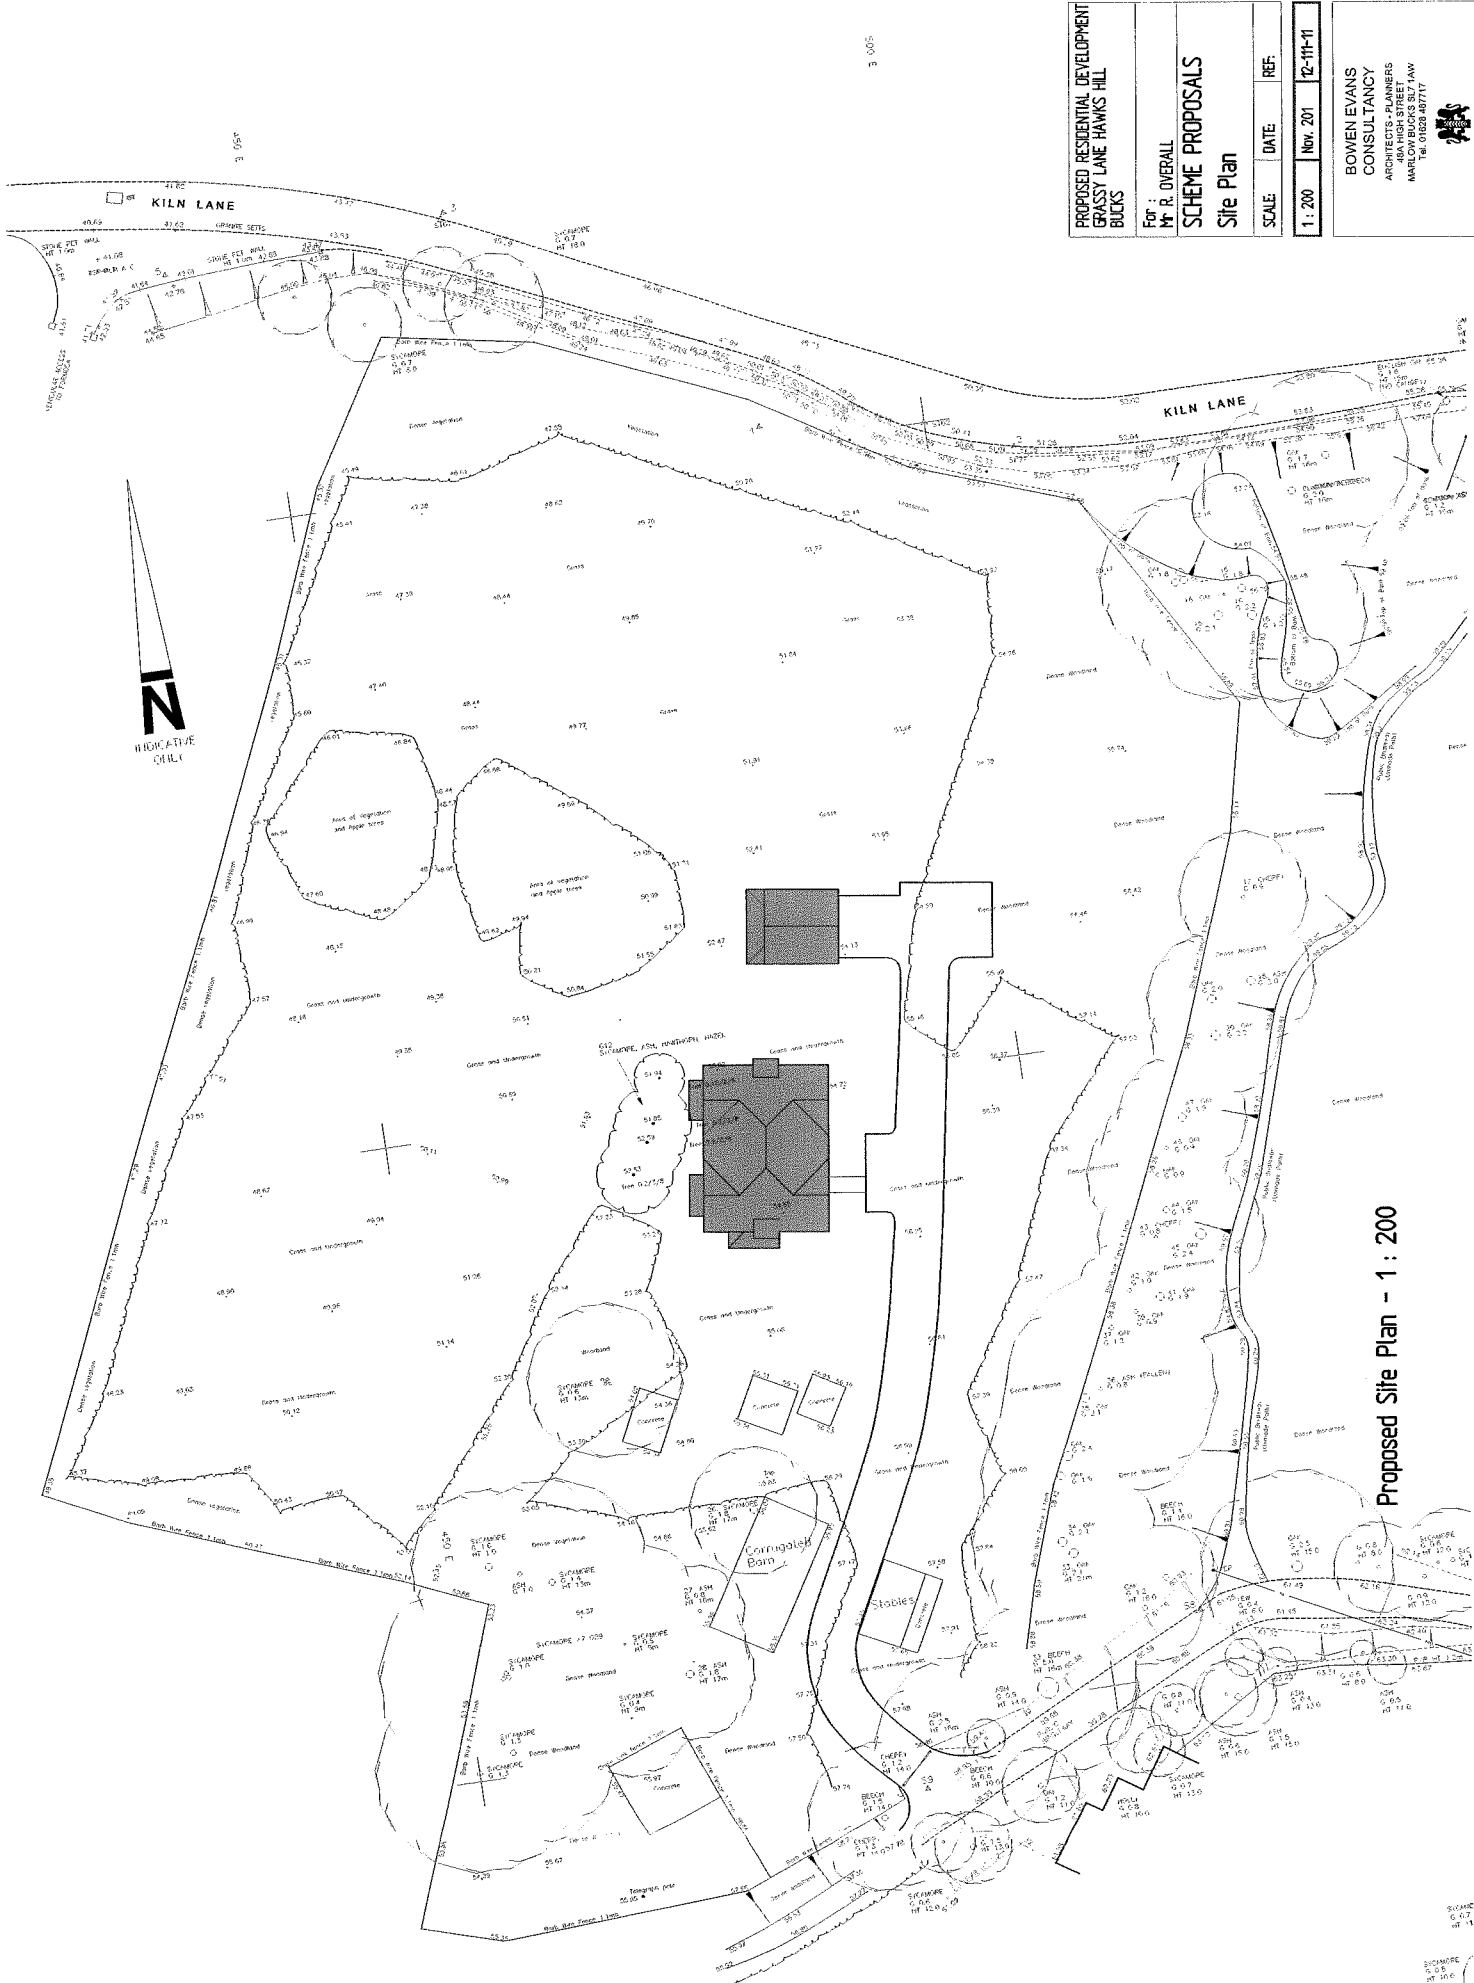


Proposed Site Plan - 1 : 200

SUSAN
0.05
08.00

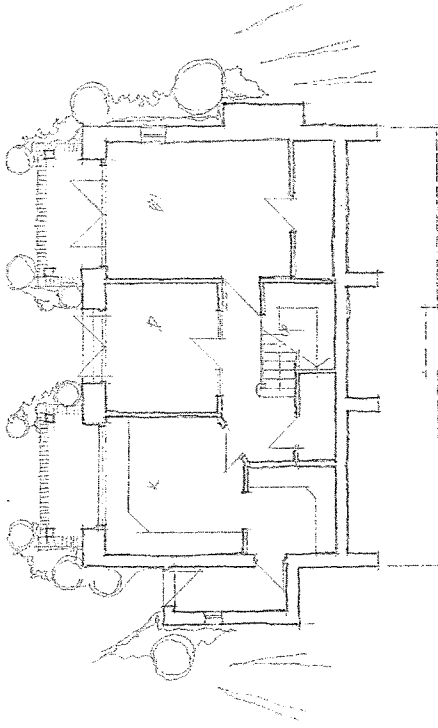

Lower Ground Floor Plan

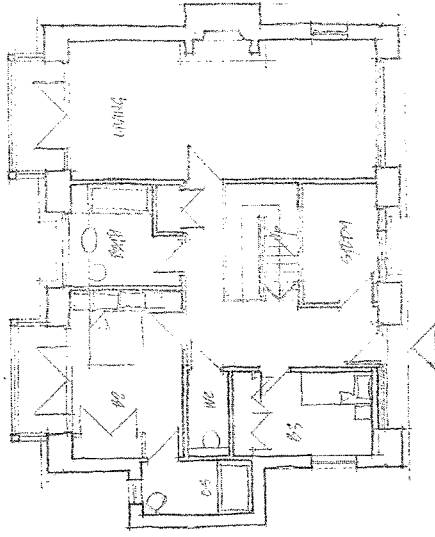

Upper Ground Floor Plan

PROPOSED RESIDENTIAL DEVELOPMENT
GRASSY LANE HAWKS HILL
BUCKS

For :
Mr R. OVERALL


SCHEME PROPOSALS

Floor Plans


SCALE:	DATE:	REF:
1 : 100	Nov. 2012	12-111-12

BOWEN EVANS
CONSULTANCY
ARCHITECTS - PLANNERS
48A HIGH STREET
MARLOW BUCKS SL7 1AW
Tel: 01628 487717




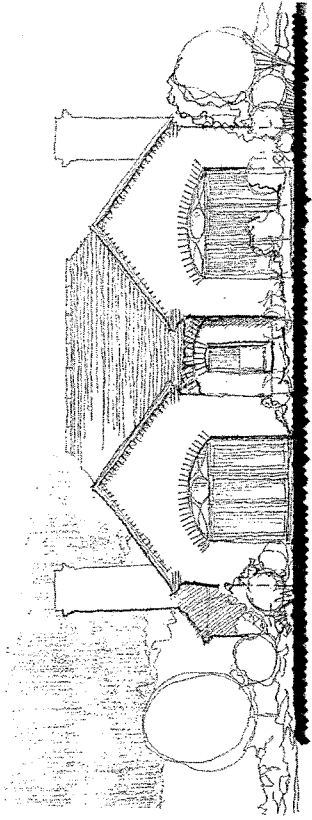


East Elevation

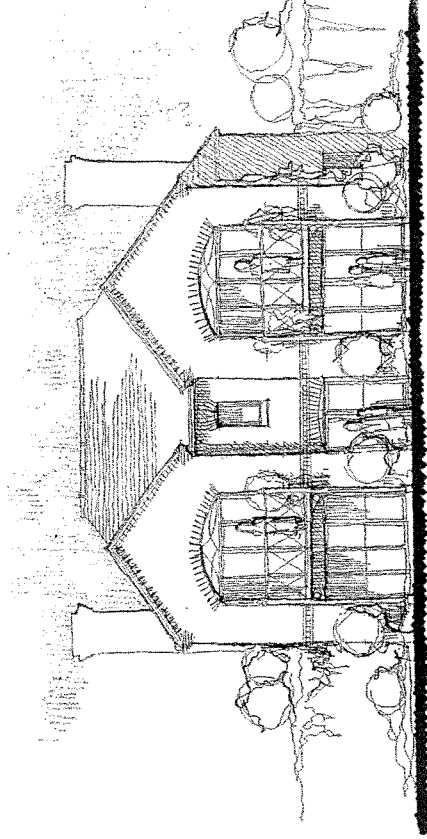

West Elevation

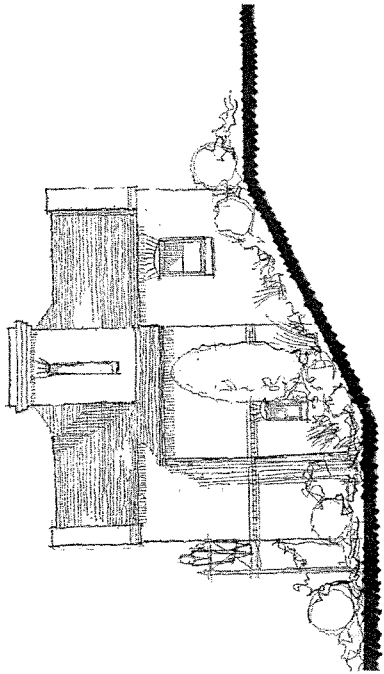

South Elevation

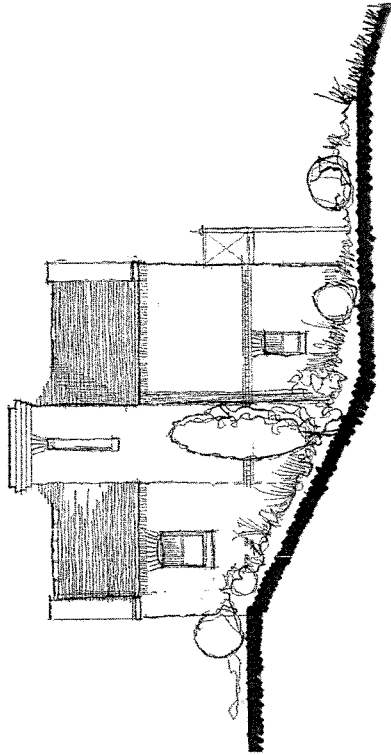

North Elevation

PROPOSED RESIDENTIAL DEVELOPMENT
GRASSY LANE HAWKS HILL
BUCKS

For :
Mr R. OVERALL


SCHEME PROPOSALS
Elevations

SCALE: DATE: REF:


1 : 100 Nov. 2012 12-111-13

BOWEN EVANS
CONSULTANCY
ARCHITECTS - PLANNERS
48A HIGH STREET,
MAPLEWICK BUCKS SL7 1AW
Tel: 01628 487717




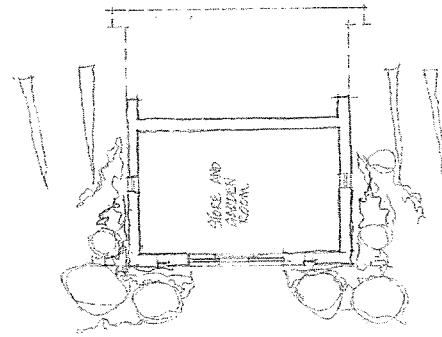


Lower Ground Floor

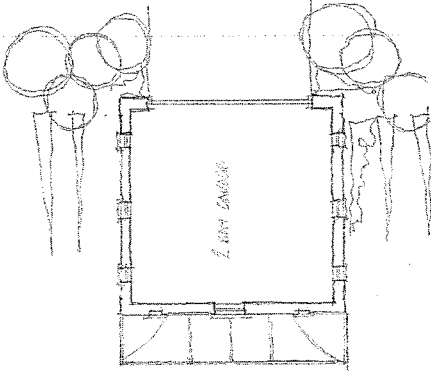


Upper Ground Floor

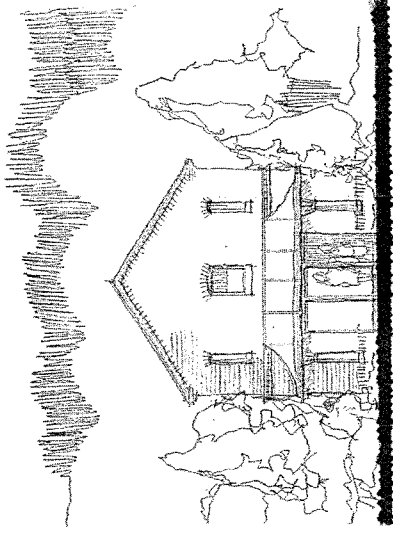


West Elevation

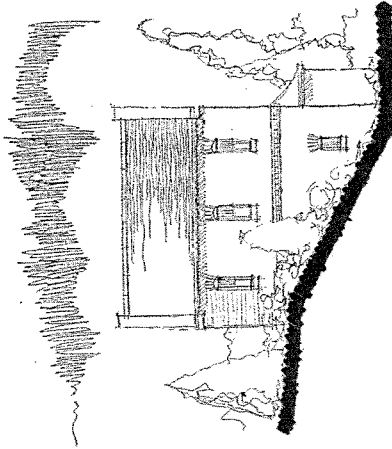

North Ground Floor

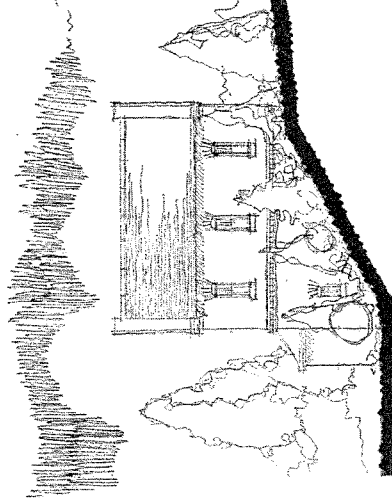

South Ground Floor

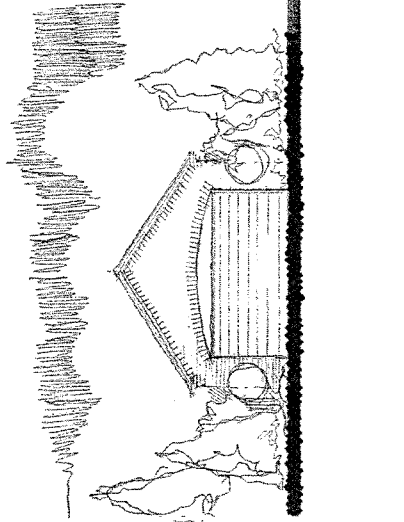

East Elevation

PROPOSED RESIDENTIAL DEVELOPMENT
GRASSY LANE HAWKS HILL
BUCKS

For :
Mr R. OVERALL

SCHEME PROPOSALS
Garage
Plans & Elevations

SCALE: DATE: REF:

1 : 100 Nov. 2012 12-111-14

BOWEN EVANS
CONSULTANCY
ARCHITECTS - PLANNERS
88 HIGH STREET
MARLOW BUCKS SL7 1AW
Tel: 01628 467717

