


17/06493/FUL
Scale 1/1250



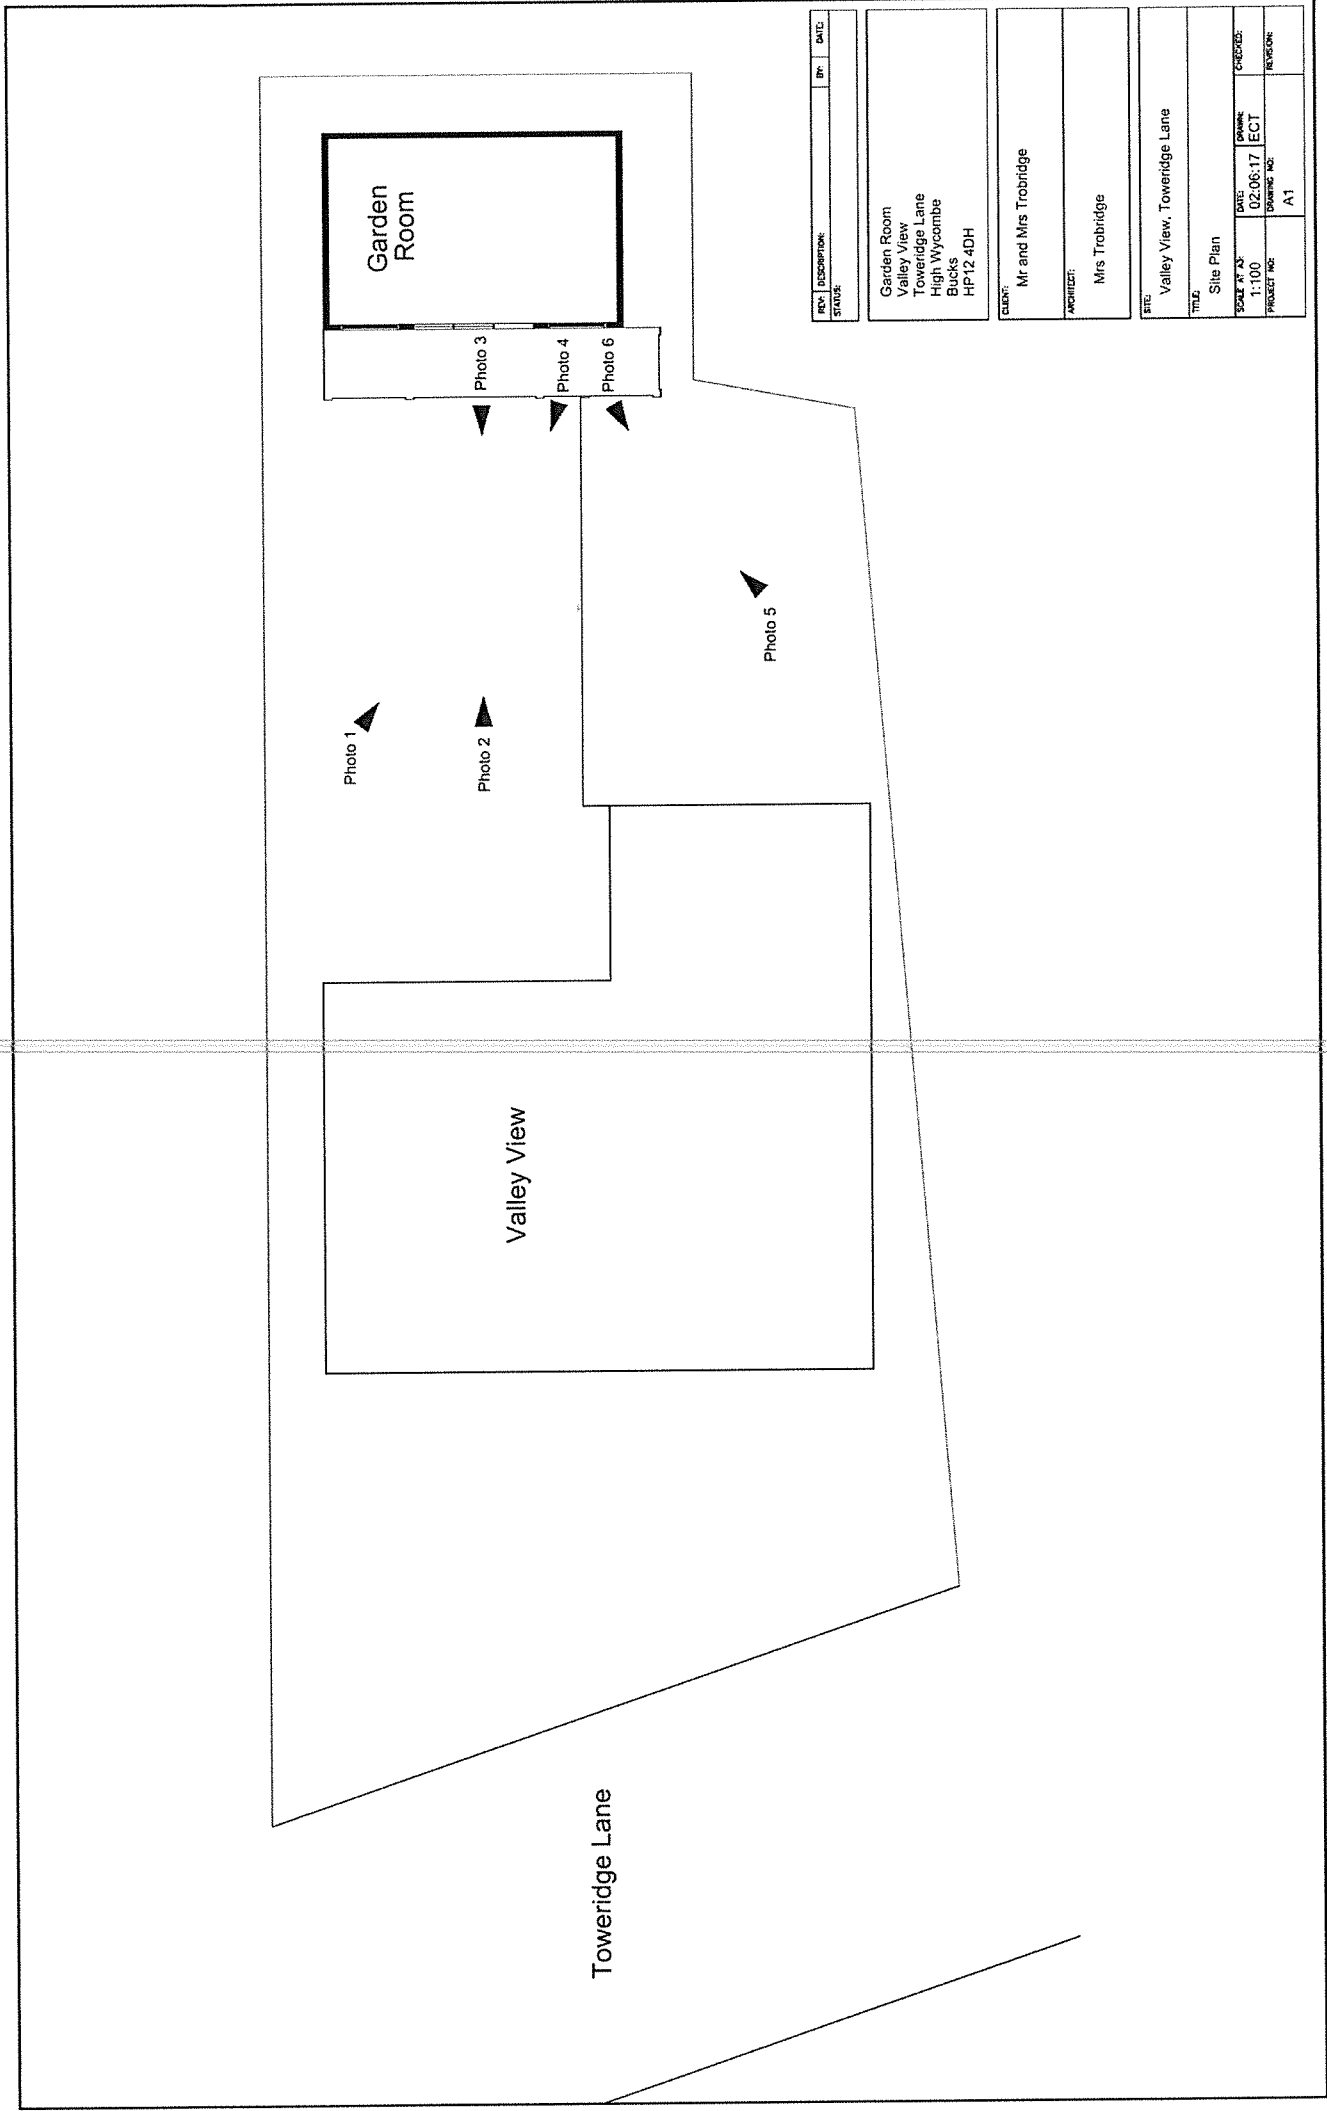

REV	DESCRIPTION	BY	DATE
STATUS:			

Garden Room
 Valley View
 Toweridge Lane
 High Wycombe
 Bucks
 HP12 4DH

CLIENT:
 Mr and Mrs Trobridge

ARCHITECT:
 Mrs Trobridge

SITE: Valley View, Toweridge Lane	
TITLE: Site Plan	
SCALE 1/50	DATE: 02.06.17
PROJECT NO:	DRAWING NO: ECT
	REVISION: A1

