



17/05605/FUL

Scale 1/1250

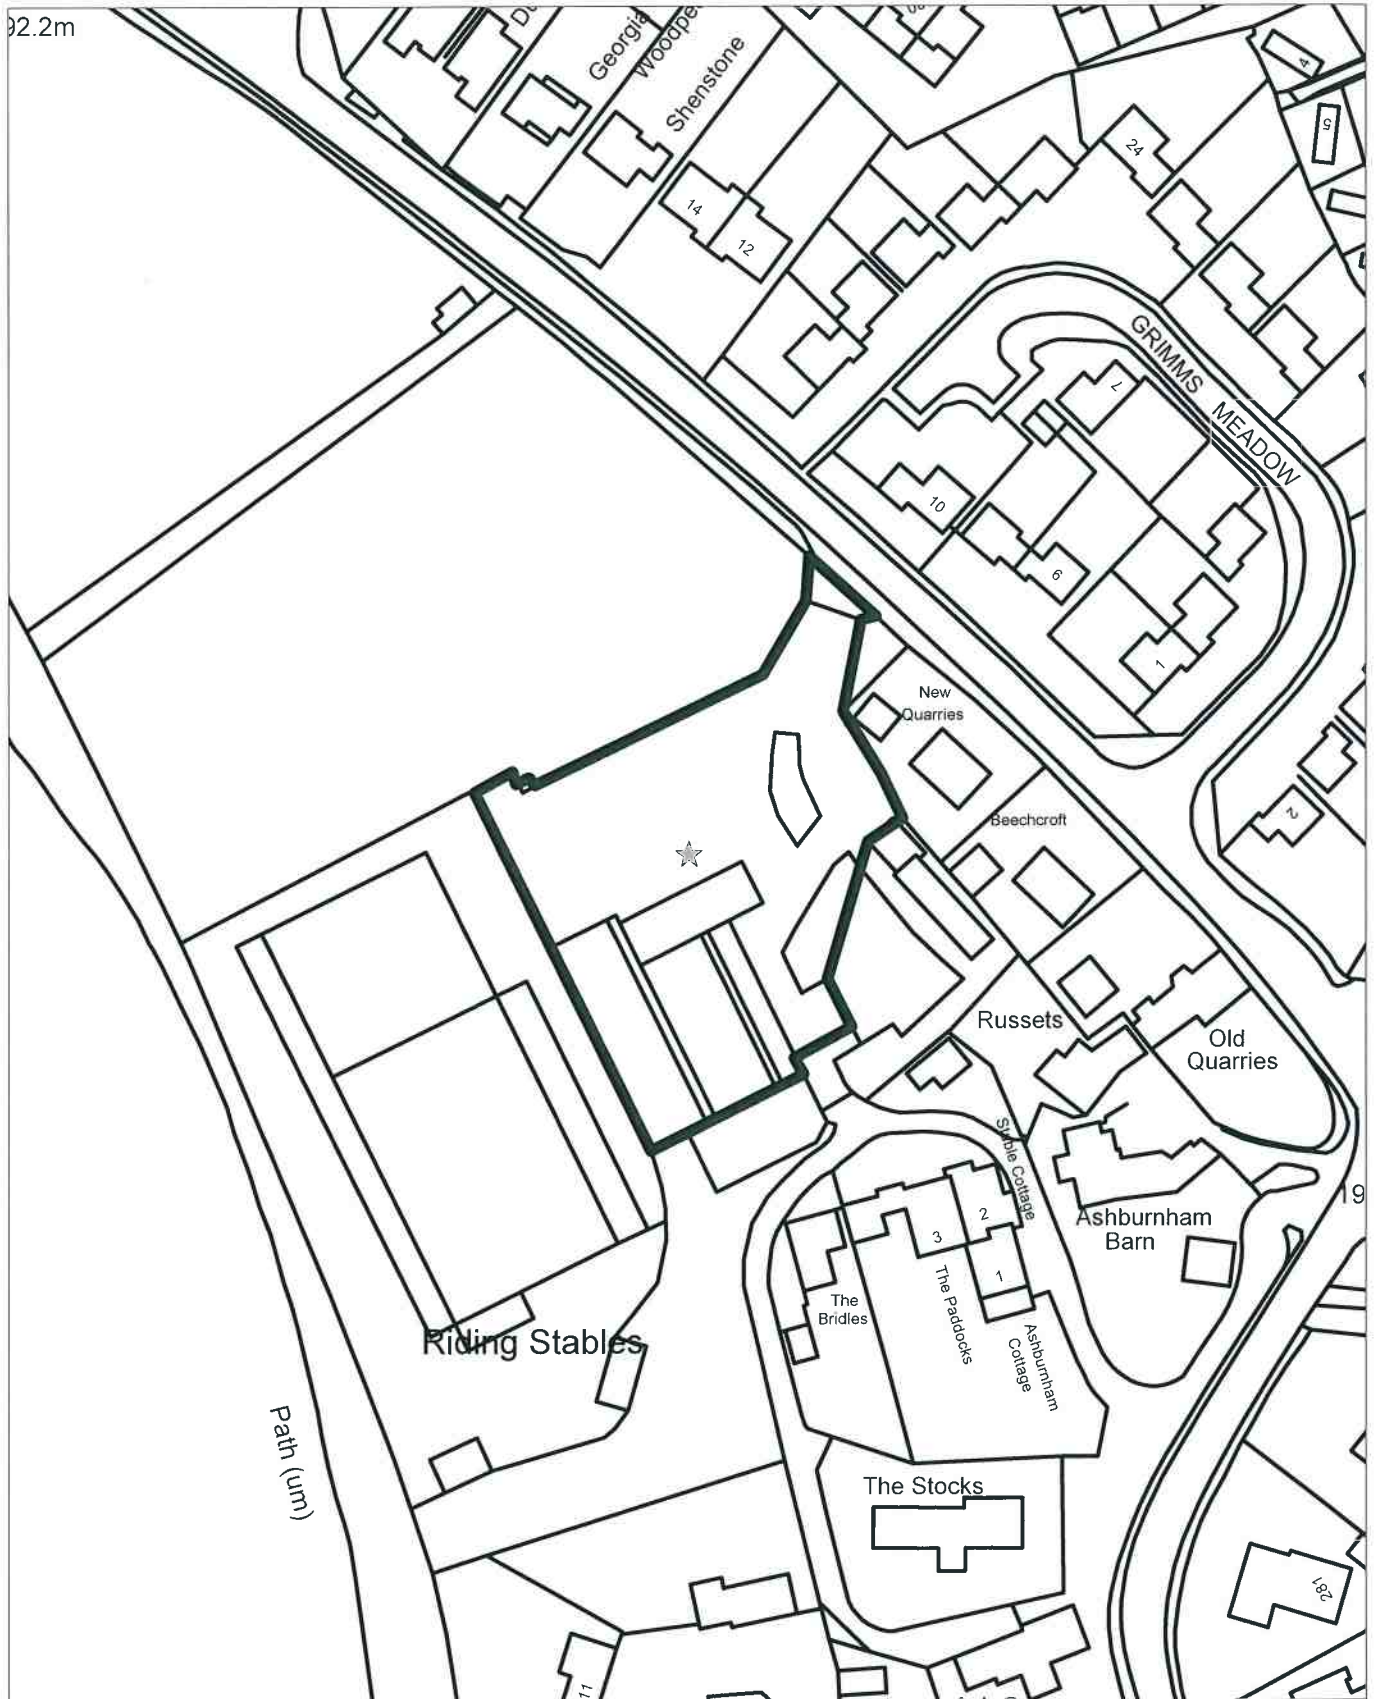

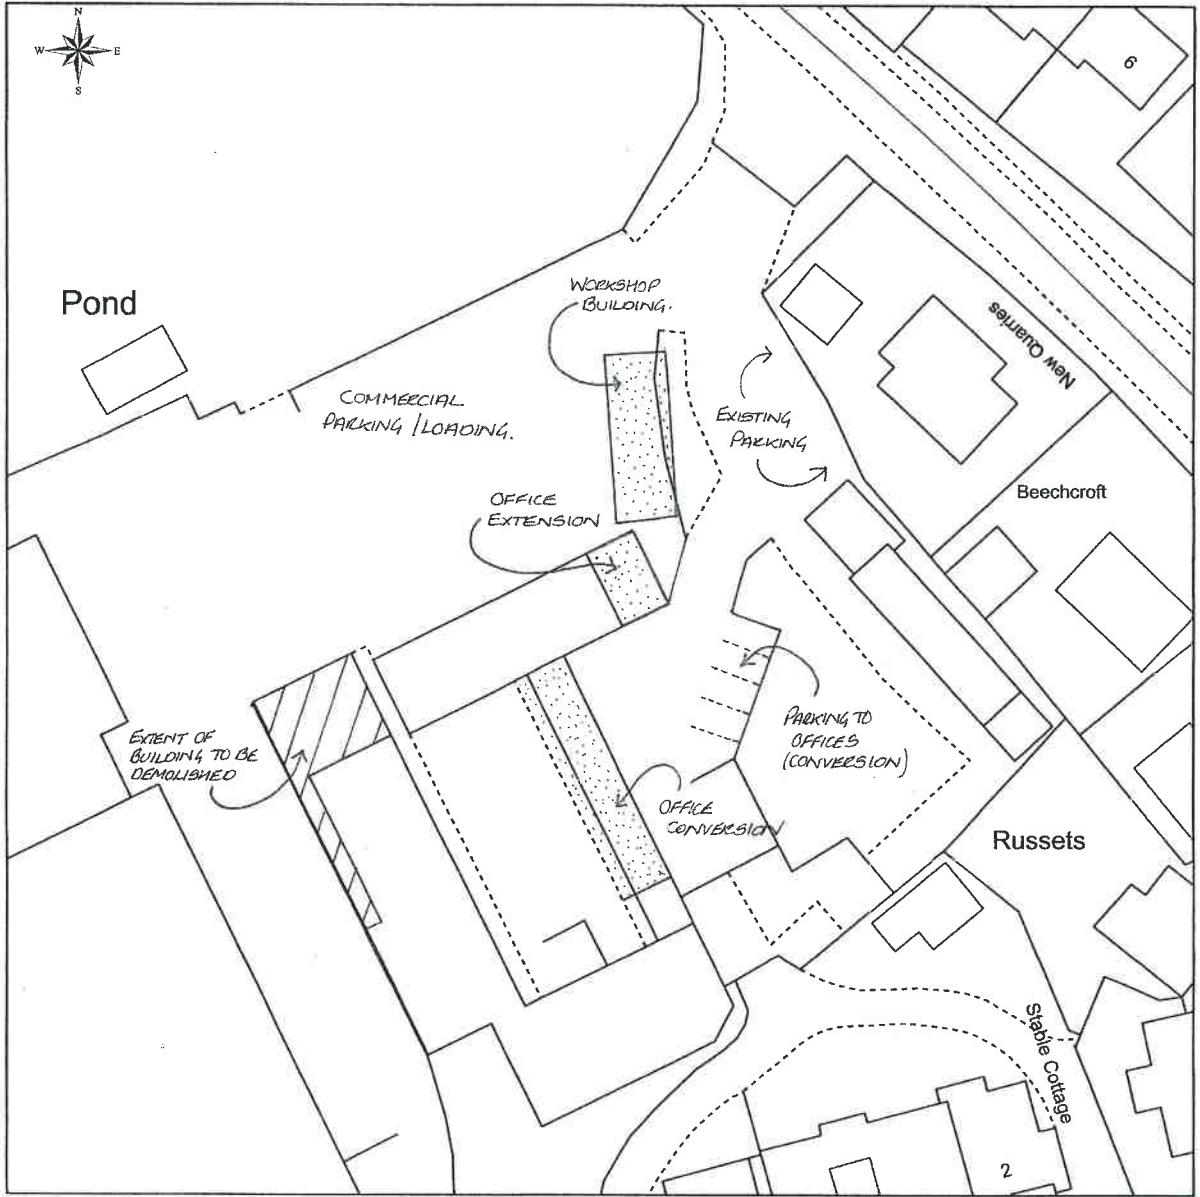

This Plan includes the following Licensed Data: OS MasterMap Black and White PDF Location Plan by the Ordnance Survey National Geographic Database and incorporating surveyed revision available at the date of production. Reproduction in whole or in part is prohibited without the prior permission of Ordnance Survey. The representation of a road, track or path is no evidence of a right of way. The representation of features, as lines is no evidence of a property boundary. © Crown copyright and database rights, 2017. Ordnance Survey 0100031673

0m 10m 20m 30m 40m 50m


Scale: 1:500, paper size: A3

J399-P21  
 Site Plan  
 (1:500)




# General Notes


1. This drawing is the copyright of the Cox Clifford Partnership and may not be reproduced without their prior permission.
2. This drawing is to read in conjunction with all relevant architects, sub-contractors and the Cox Clifford Partnership drawings.
3. Details of existing work are shown. These are to be retained unless otherwise stated. Any discrepancies reported so that adjustments may be made to the structural scheme if necessary.

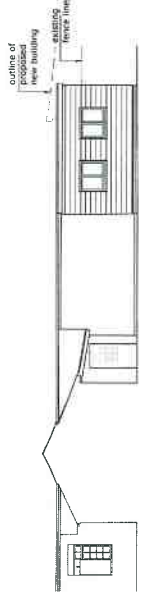


South East Elevation (Extension)

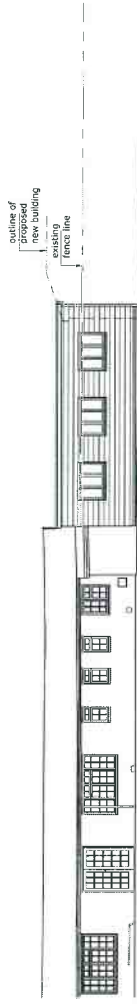

North East Elevation (Extension)

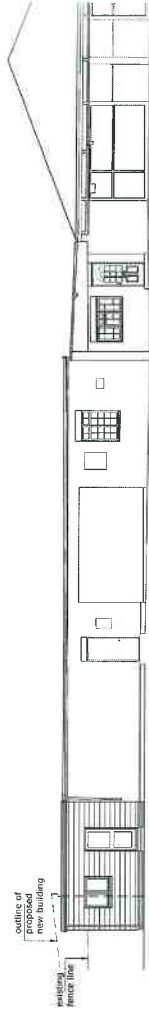


North West Elevation (Extension)

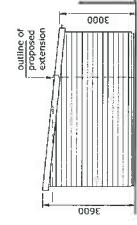

South Elevation (New Building)





West Elevation (New Building)

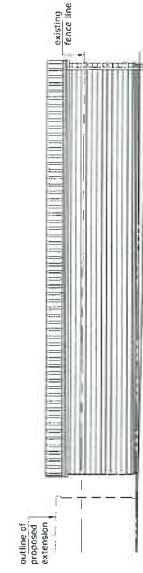

East Elevation (New Building)



North Elevation (New Building)

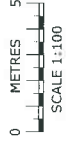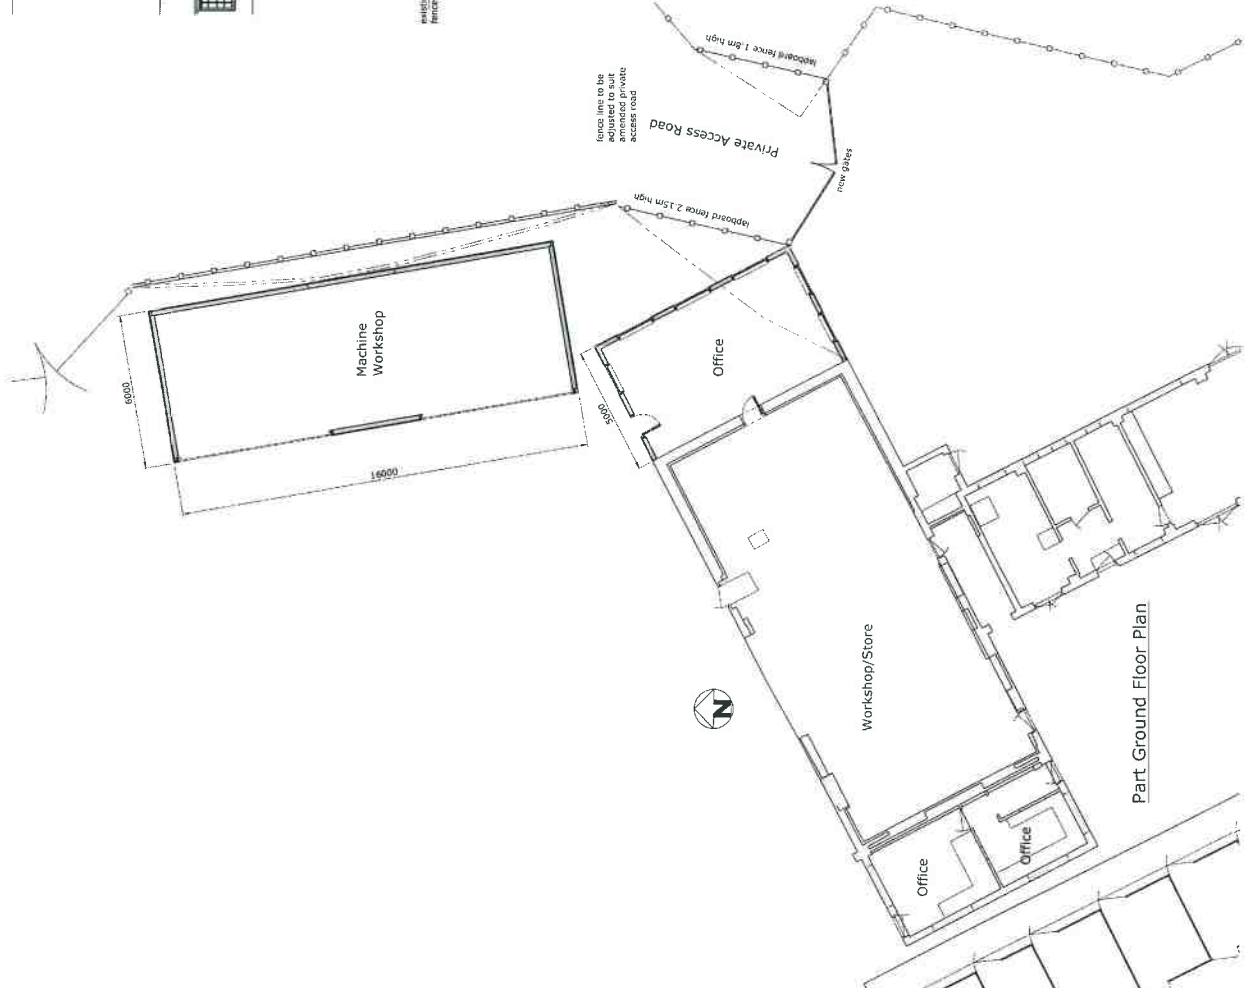

|   |        |   |              |
|---|--------|---|--------------|
| 00  | JAN 18 | NY  | FOR APPROVAL |
| REV   | DATE   | BY  | REMARKS      |
|   |        |   |              |
| 11 Place Farm House, Place Farm Way,<br>Feltham, Middlesex, UK<br>Tel: 01884 274 472 Fax: 01884 273 085<br>e-mail: mail@coxclifford.co.uk |        |   |              |
| Project   |        | Shops<br>New Road, Walters Ash,<br>Bucks HP14 4UZ |              |
| Title   |        | Proposed  |              |
| Job No.   |        | 8487  |              |
| Scale   | 1:100  | Drawn   | NY           |
| Dwg No.   | Rev.   | 00  | 00           |
| 002   |        | Check   | CJC          |
|   |        | Date  | 01/18        |