




17/06581/FUL

Scale 1/1250

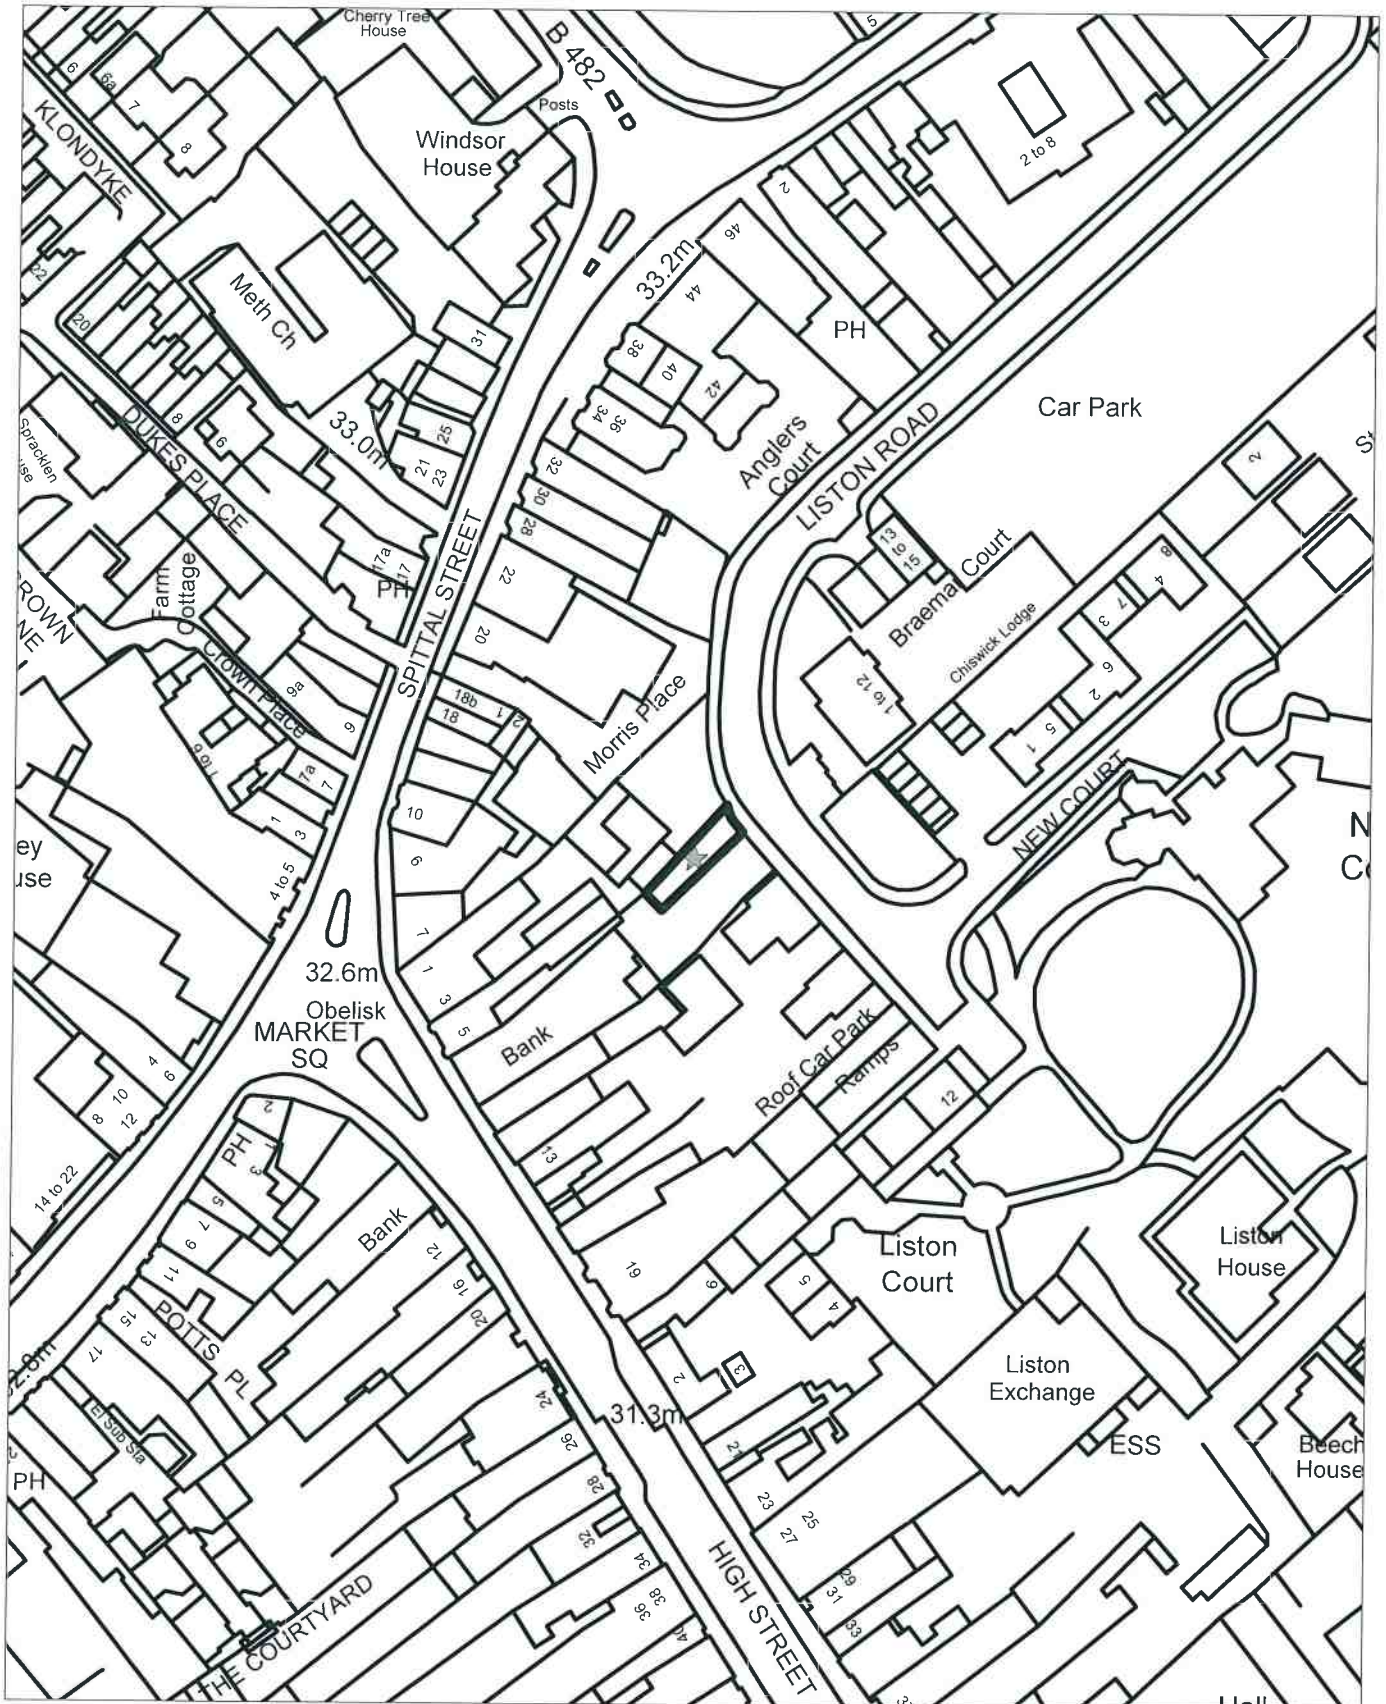


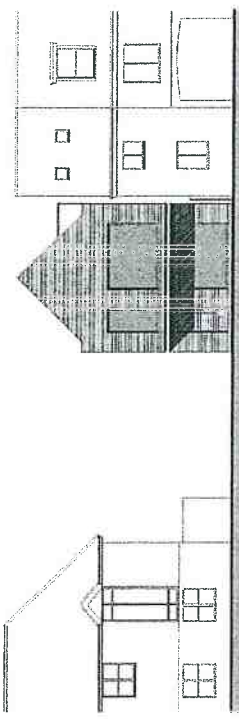


Front (NE) Elevation

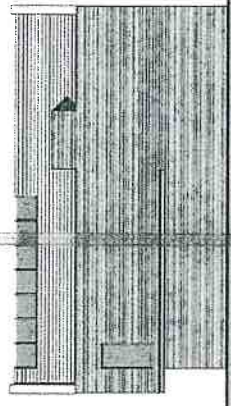


Frank (NW) Elevation

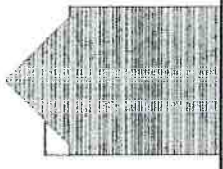


Rear (SW) Elevation

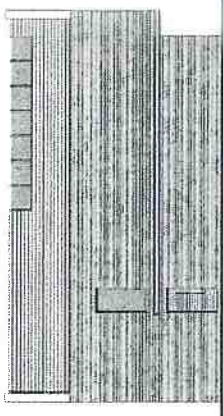


Flank (SE) Elevation

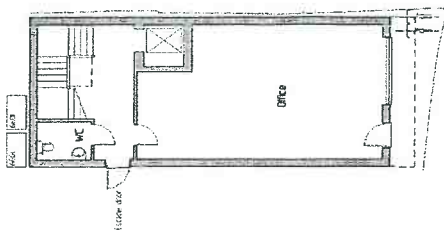


Ground Floor

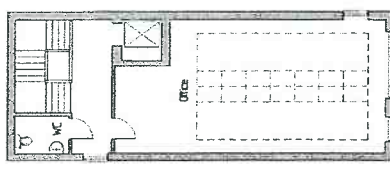

First Floor

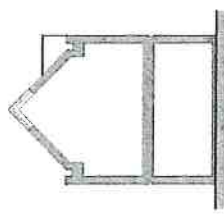

Section

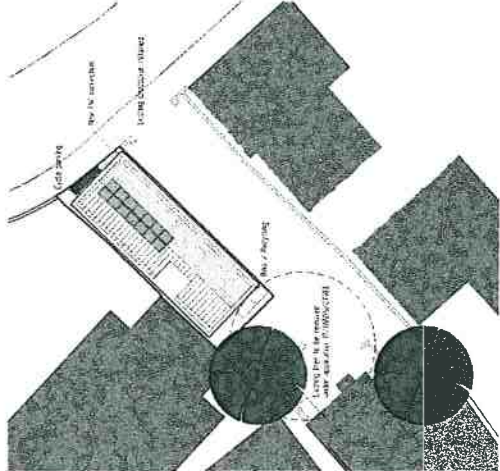

Site Plan 1 : 200



Site Location Plan 1 : 1250

PROPOSED REDEVELOPMENT OF LRD 7 HIGH STREET MARLOW Bucks SL7 1AY			
For :	COURSETYPE LTD		
SCHEME PROPOSALS Plans & Elevations			
SCALE :	DATE :	REF :	
1 : 80	May 2017	16-071-10	
BOWEN EVANS CONSULTANCY ARCHITECTS - PLANNERS 45A HIGH STREET MARLOW Bucks SL7 1AY TEL: 0494 627171			