


17/07914/FUL
Scale 1/1250



90 Cressex Road High Wycombe Buckinghamshire HP12 4TZ

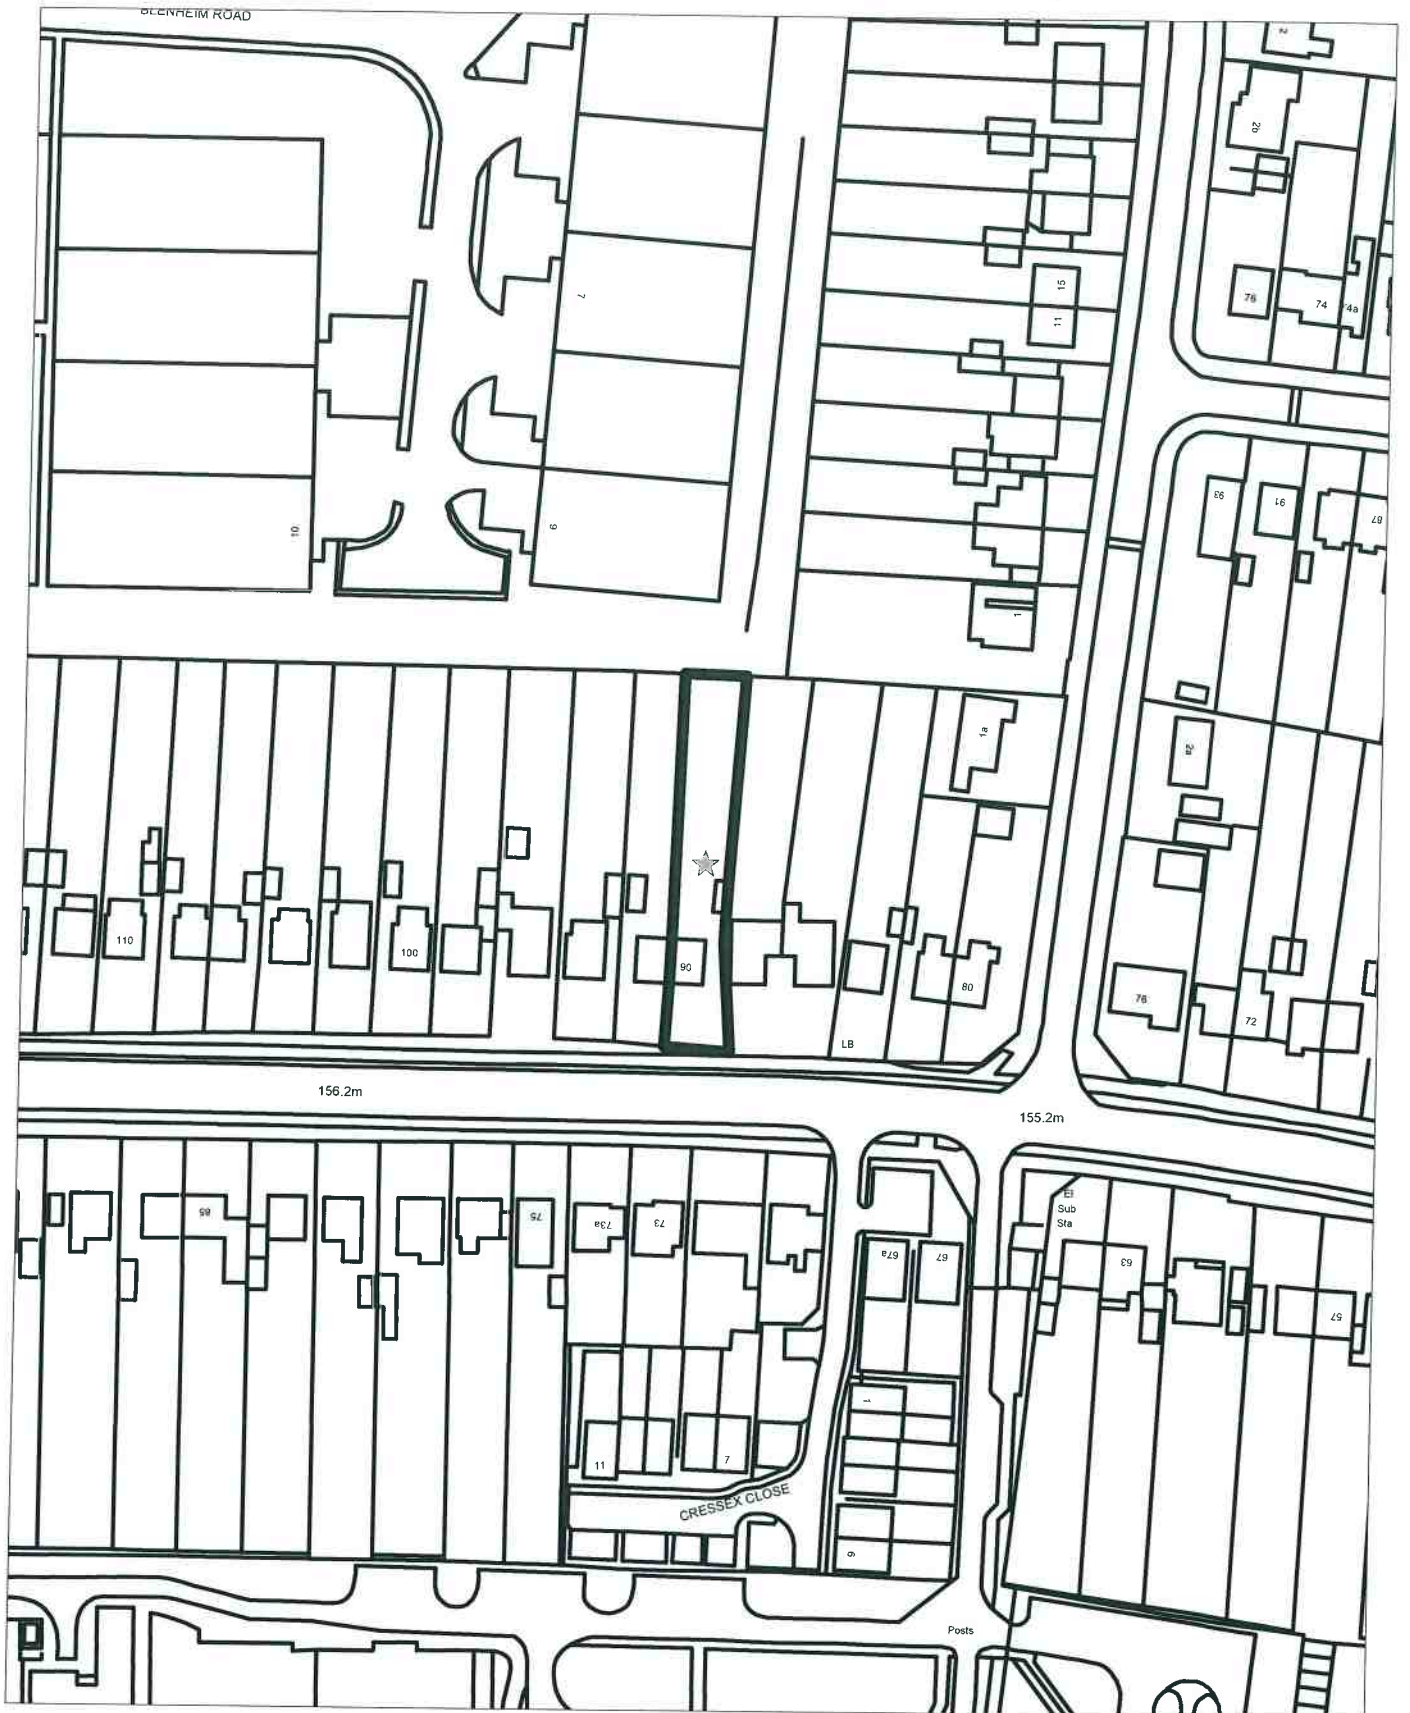

Site Plan shows area bounded by: 484636.33, 191471.85 484977.75, 191613.27 (at a scale of 1:1250), OSGridRef: SU84900154. The representation of a road, track or path is no evidence of a right of way. The representation of features as lines is no evidence of a property boundary.

Produced on 21st Aug 2017 from the Ordnance Survey National Geographic Database and incorporating surveyed revision available at this date. Reproduction in whole or part is prohibited without the prior permission of Ordnance Survey. © Crown copyright 2017. Supplied by www.buyaplan.co.uk a licensed Ordnance Survey partner (100053143). Unique plan reference: #00252050-DE2939


Ordnance Survey and the OS Symbol are registered trademarks of Ordnance Survey, the national mapping agency of Great Britain. Buy A Plan logo, pdf design and the www.buyaplan.co.uk website are Copyright © Pass Inc Ltd 2017

17/07914/12

WDCI

PLANNING
13 OCT 2017
WYCOMBE DISTRICT

90 Cressex Road High Wycombe Buckinghamshire HP12 4TZ

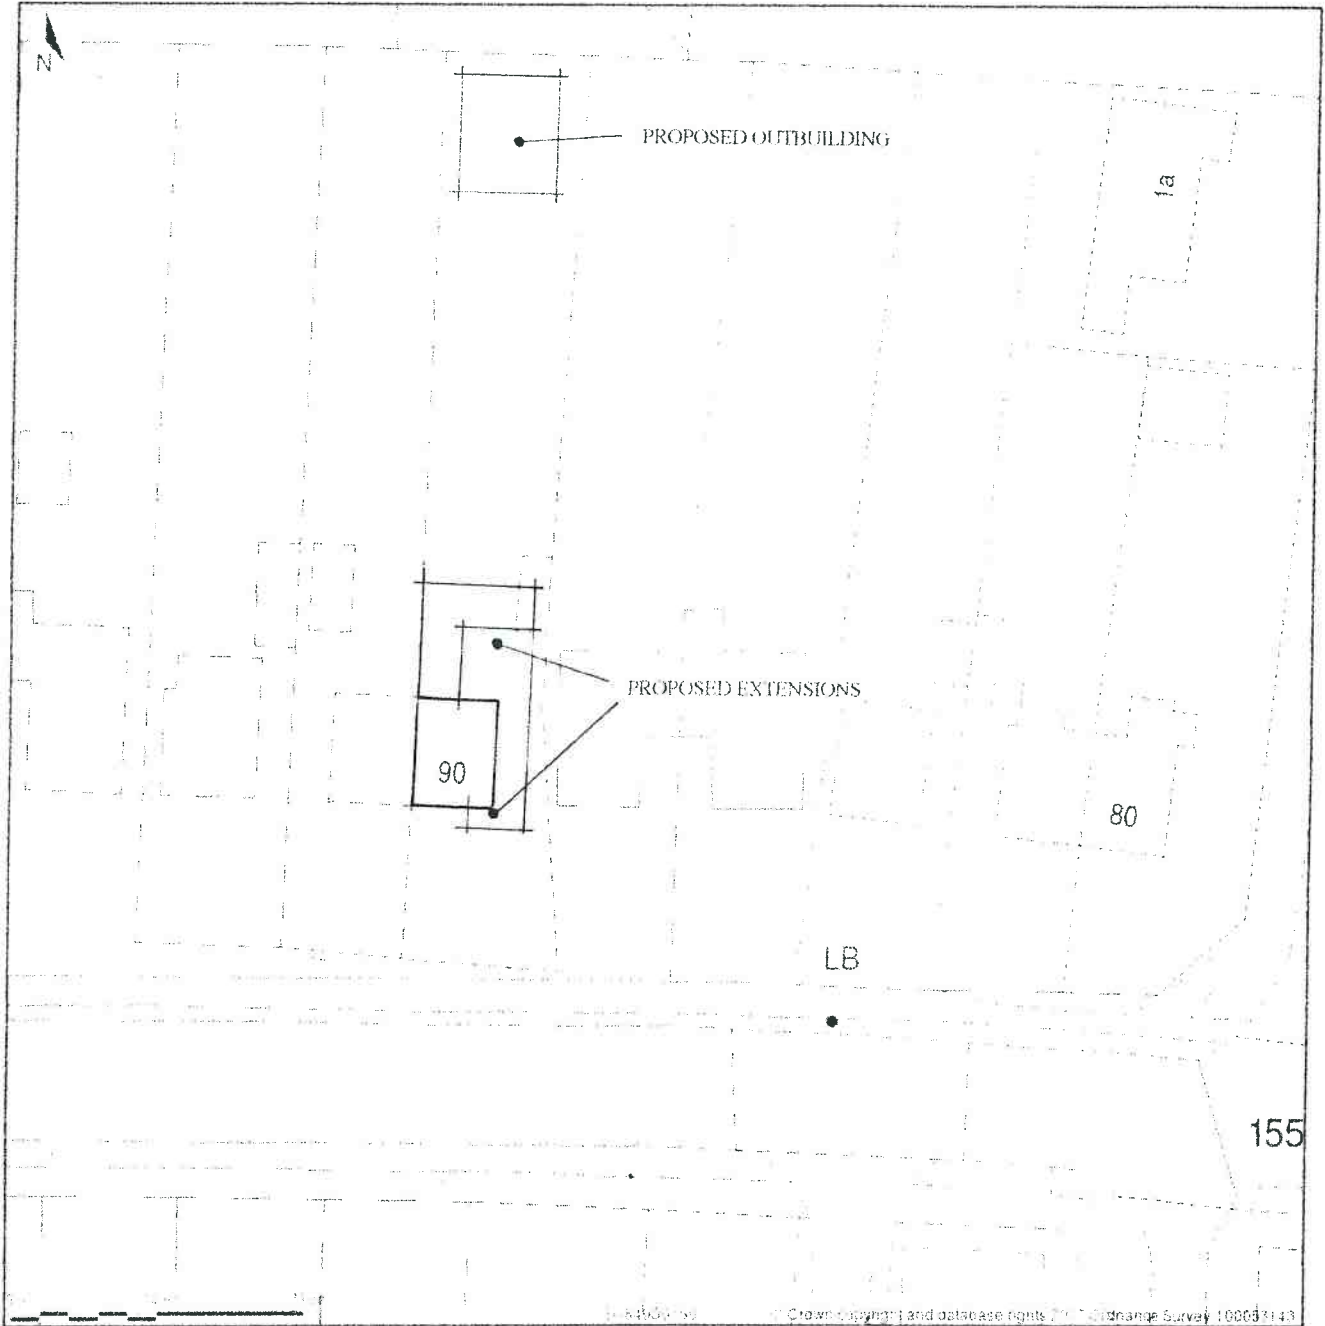

Block Plan shows area bounded by 464864.28, 191515.96 464964.28, 191605.96 (at a scale of 1:500), OSGridRef: SU64969156. The representation of a road, track or path is no evidence of a right of way. The representation of features as lines is no evidence of a property boundary.

Produced on 21st Aug 2017 from the Ordnance Survey National Geographic Database and incorporating surveyed revision available at this date. Reproduction in whole or part is prohibited without the prior permission of Ordnance Survey. © Crown copyright 2017. Supplied by www.buyaplan.co.uk a licensed Ordnance Survey partner (100053143). Unique plan reference #00252051-D4FB00

Ordnance Survey and the OS Symbol are registered trademarks of Ordnance Survey, the national mapping agency of Great Britain. Buy A Plan logo, pdf design and the www.buyaplan.co.uk website are Copyright © Pass Inc Ltd 2017

17/07/14/RL WDC2

PLANNING
 13 OCT 2017
 WYCOMBE DISTRICT

NOTES:
All dimensions shall be checked on site and not
taken from this drawing.

Revisions	
No.	Description



Client:
FEIZAN MEHDI
PROPOSED TWO STOREY
SIDE/REAR SINGLE
STOREY FRONT /REAR
EXTENSIONS & LOFT
CONVERSION WITH
FRONT/REAR DORMERS

Drawing Title:
**90, CRESSEX ROAD,
HIGH WYCOMBE,
BUCKS HP12 4TZ**

SCALE 1/50
Date: **AUGUST 2017**

Doc No: **FM/001/17**
Rev: **A**

