



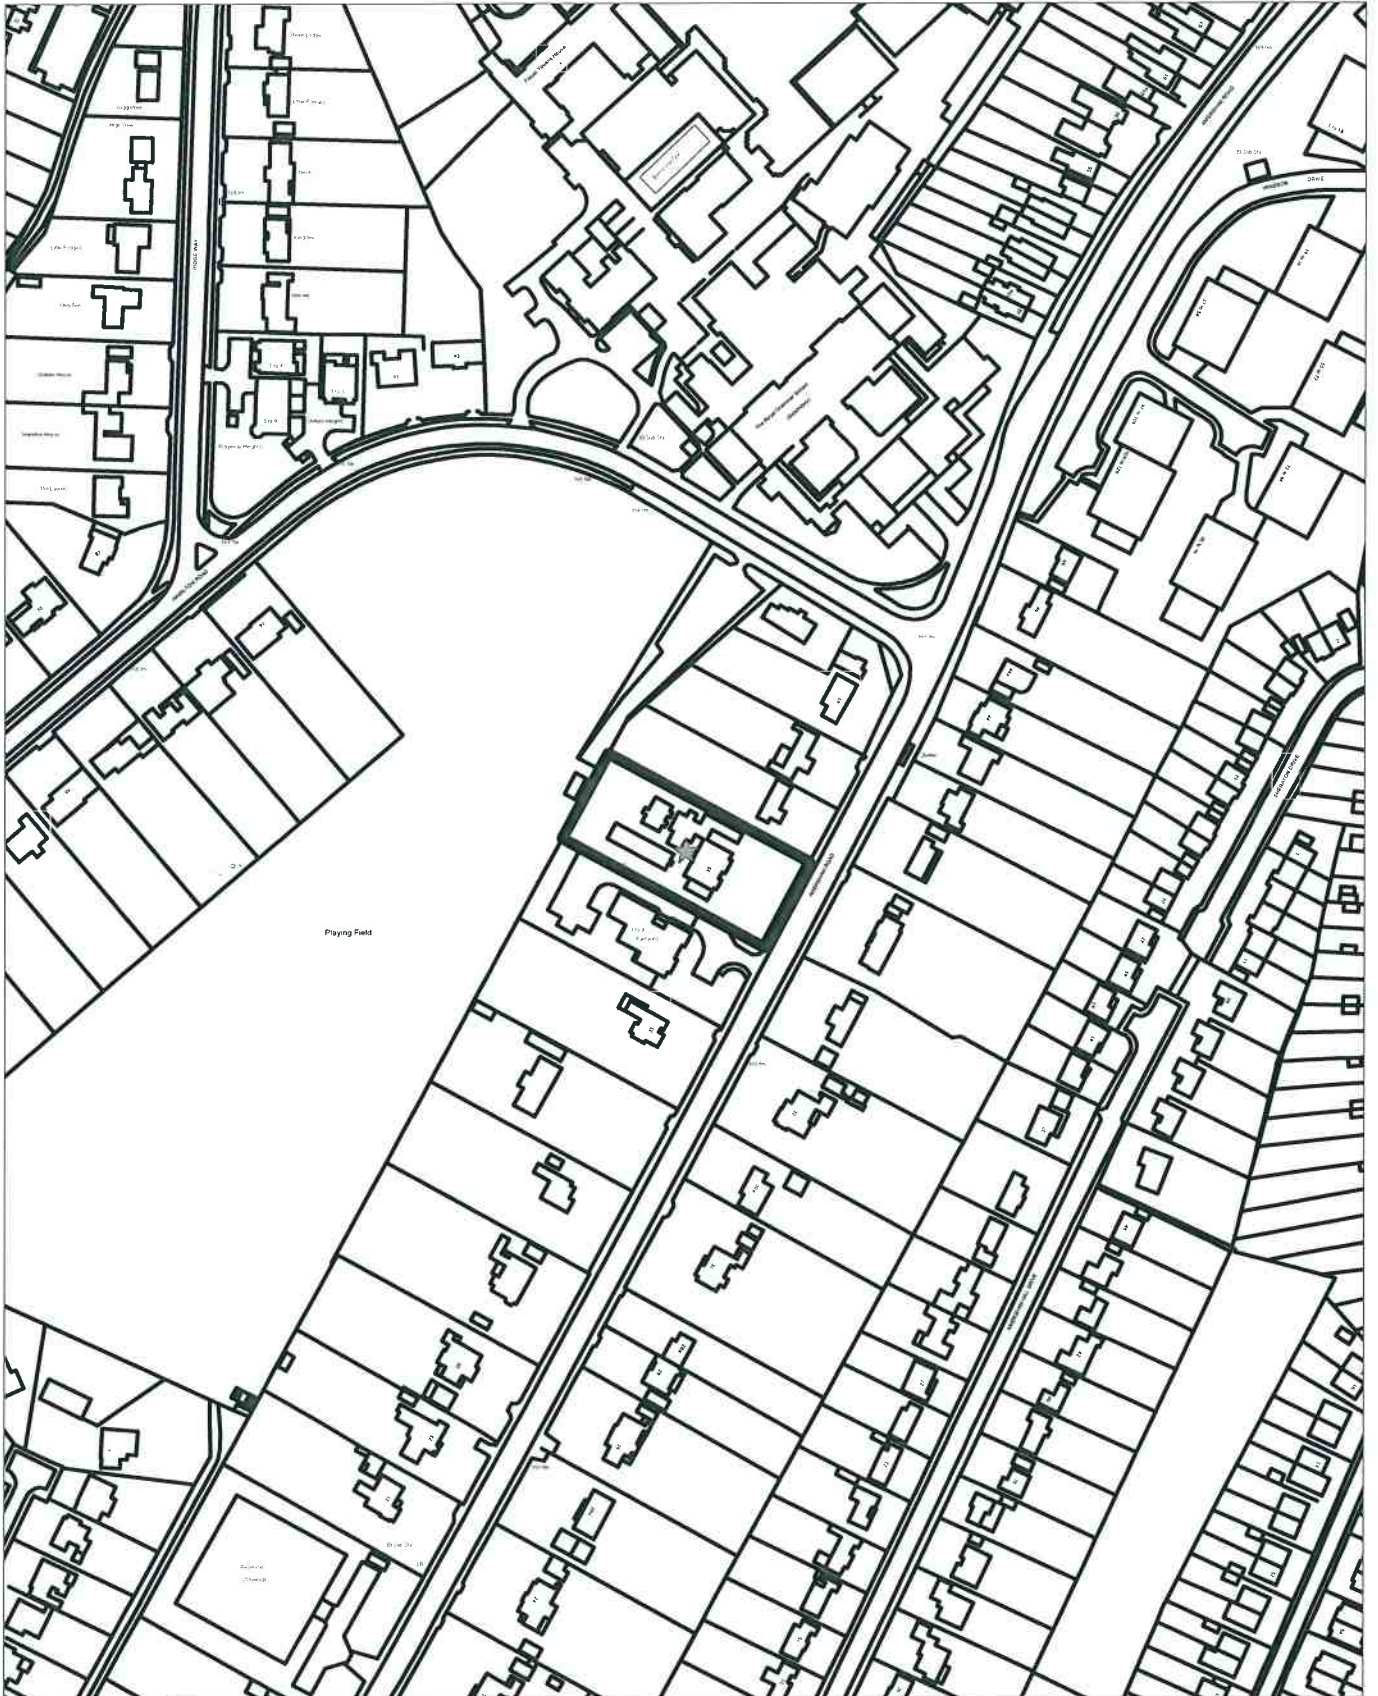

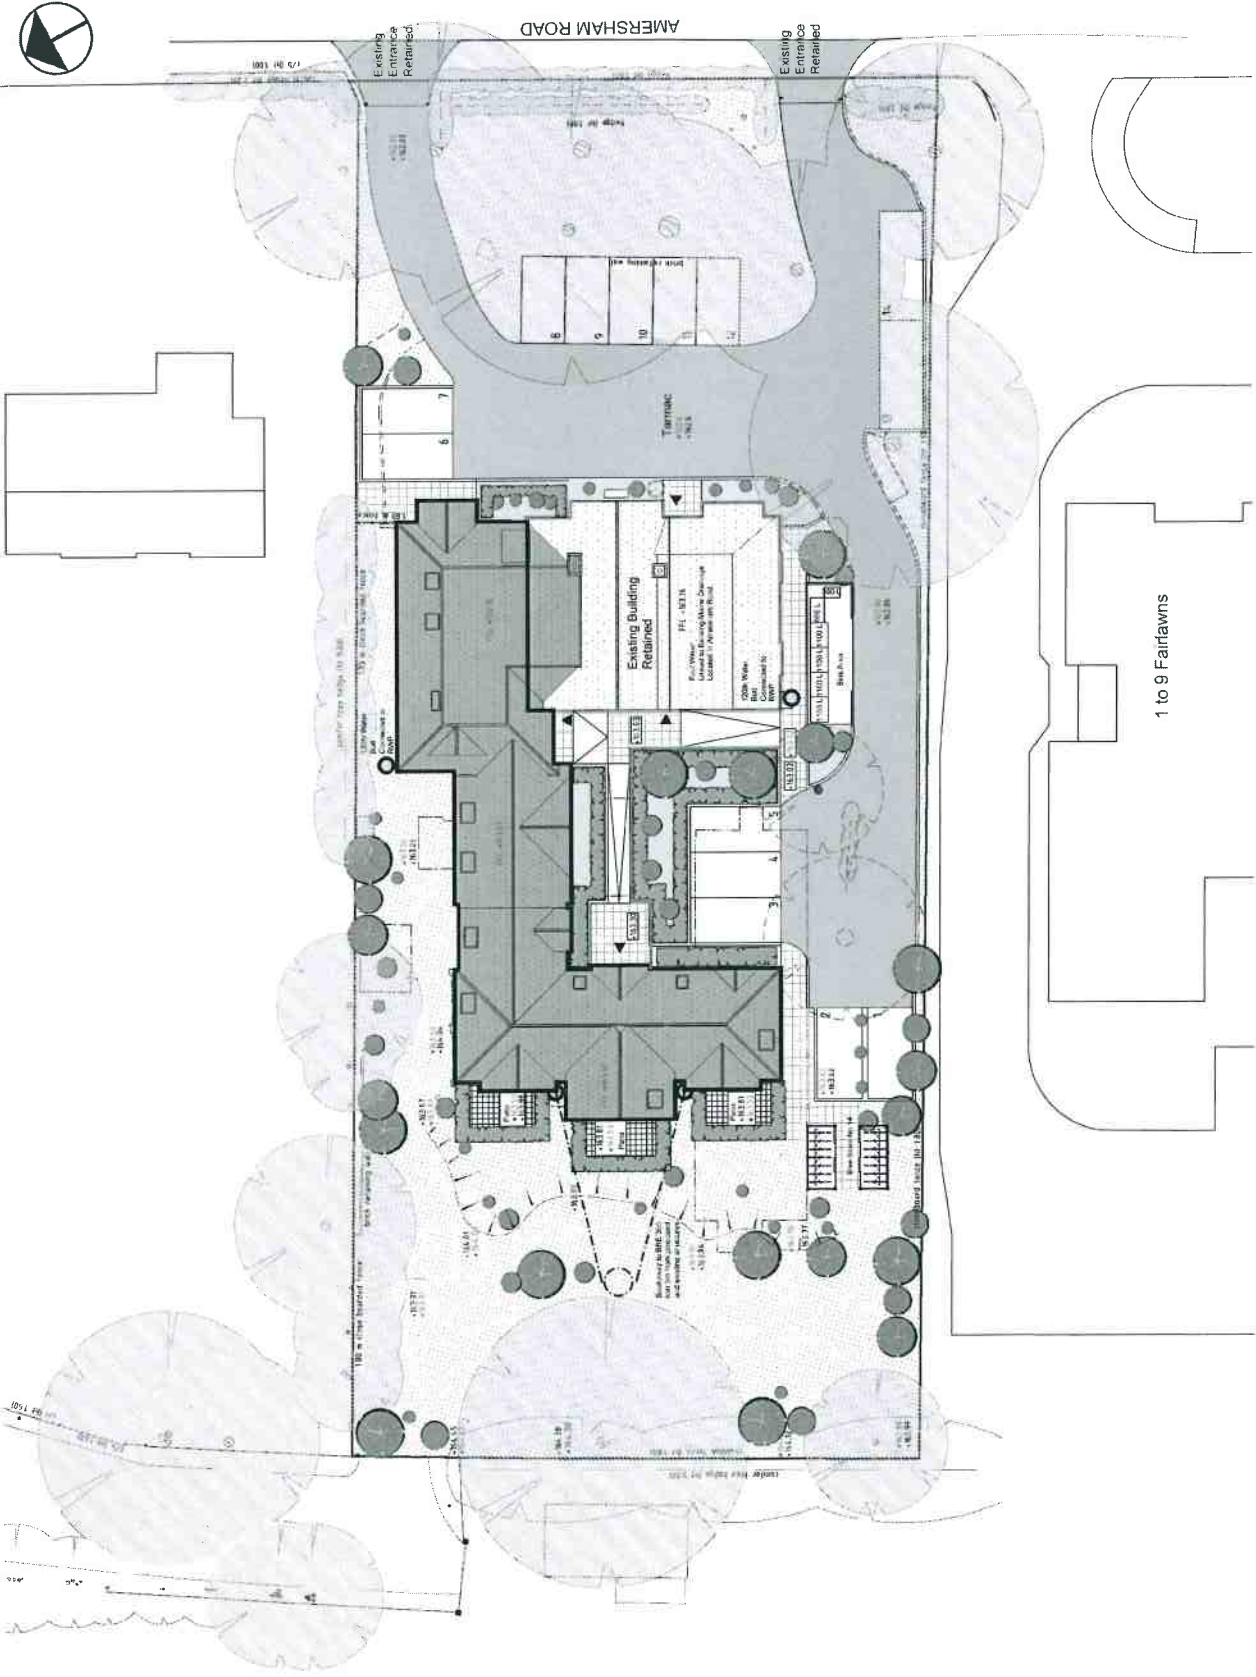











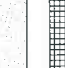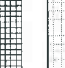

18/05438/VCDN

Scale 1/2500






Key


-  Existing Trees and hedges
-  Proposed Trees
-  Trees and Hedges to be removed
-  Indicative Landscaping
-  Grass
-  Permeable 300 x 300 Paving Slab (Patio)
-  Permeable 450 x 450 Paving Slab (Amenity spaces)
-  Permeable Parking bay - Tarmac
-  Permeable Tarmac road surfacing
-  Existing Structure to be removed
-  Existing building to be retained
-  New Building
-  Boundary line
-  Retaining wall 500 mm height
-  Existing Level
-  Proposed level

Uplyme House, Amerisham Road, High Wycombe


-  Project HRGS
-  DWG No/rev PL-101F
-  Scale 1:200@A2
-  Date MAY 2016
-  Checked by MS

Rev. E - Scakavay added.

-  water Burr Added
-  Paving Slabs To be Permeable
-  - 16/07/2016

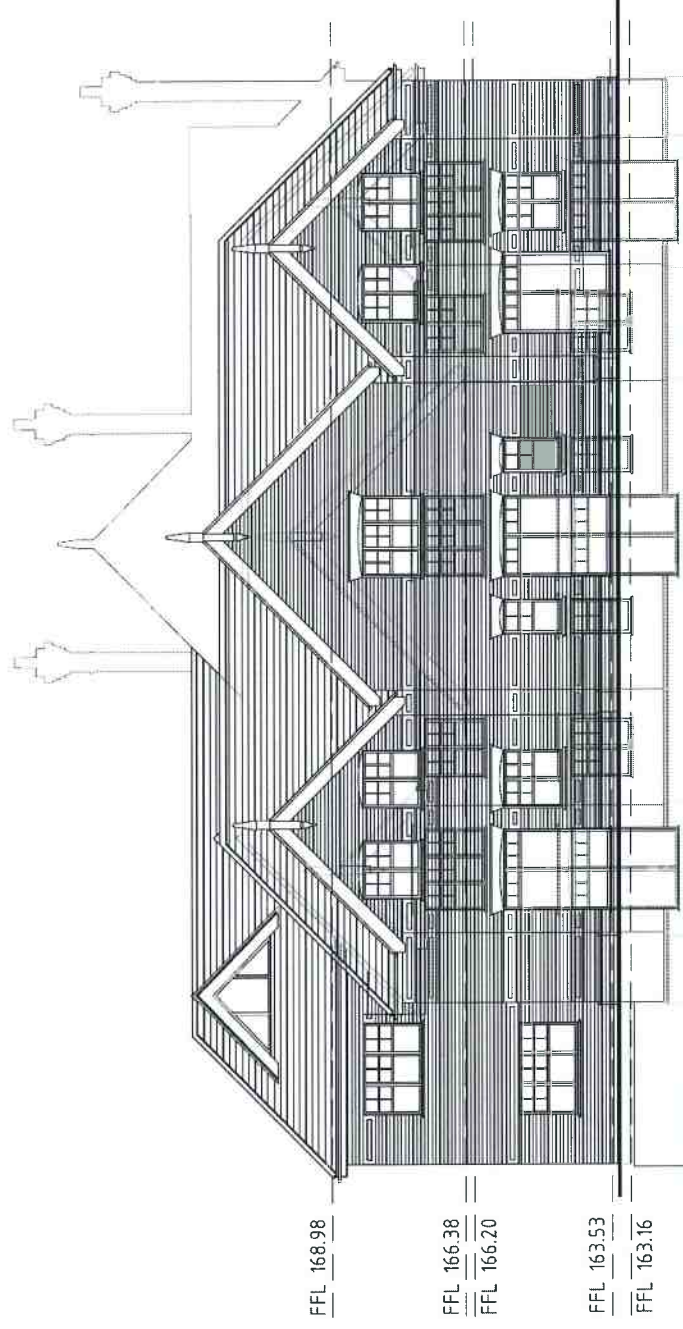

Key:

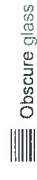

Obscure glass

PROPOSED REAR ELEVATION



- Uplyme House, Amersham Road, High Wycombe
- Proposed Rear Elevation

