



18/05307/FUL

Scale 1/2500

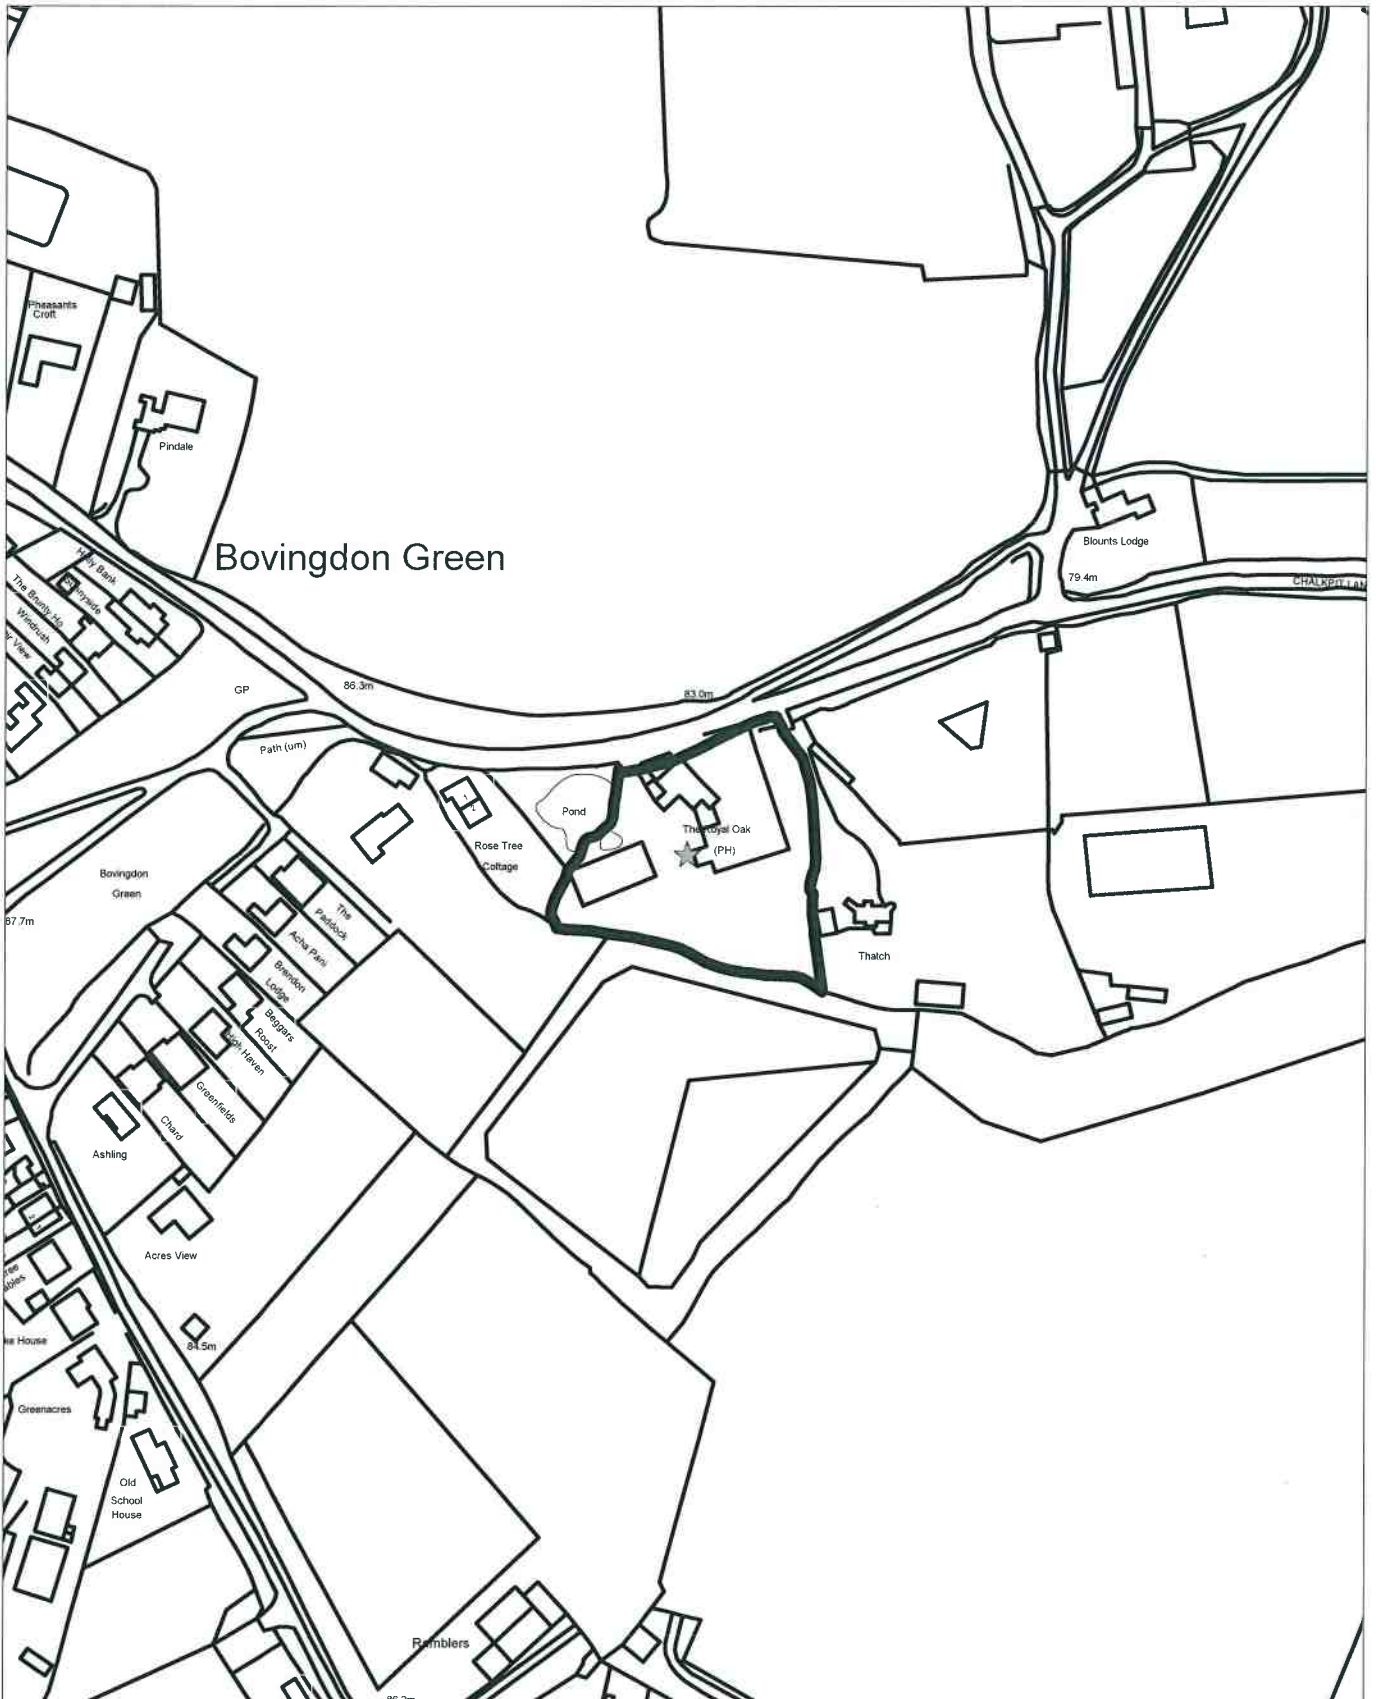


18/053 OF/rev

PLANNING
19 FEB 2018
WYCOMBE DISTRICT

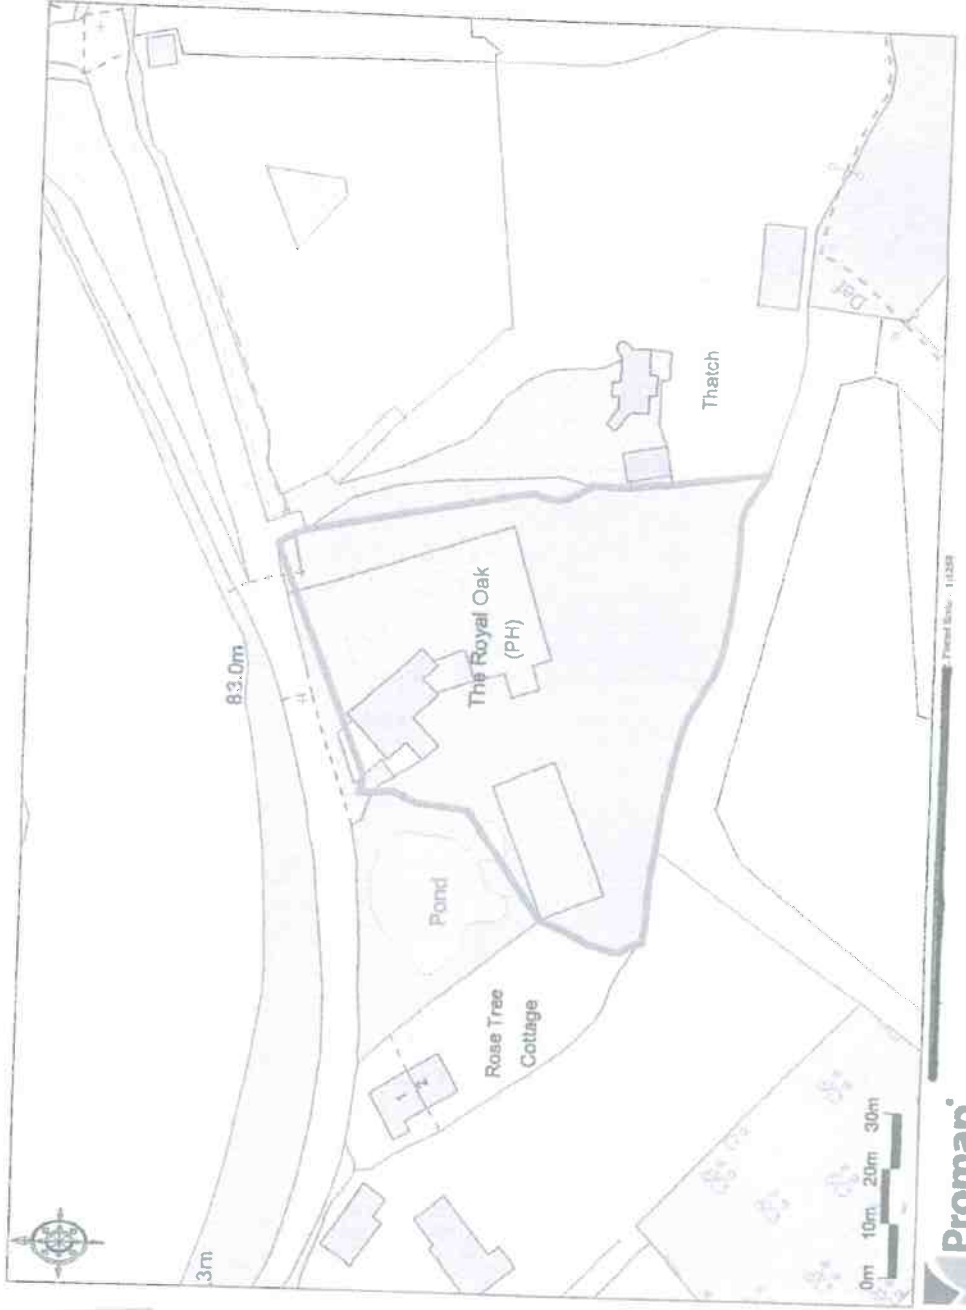


18/05307/16
PLANNING
19 FEB 2018
VYCOMBE DISTRICT

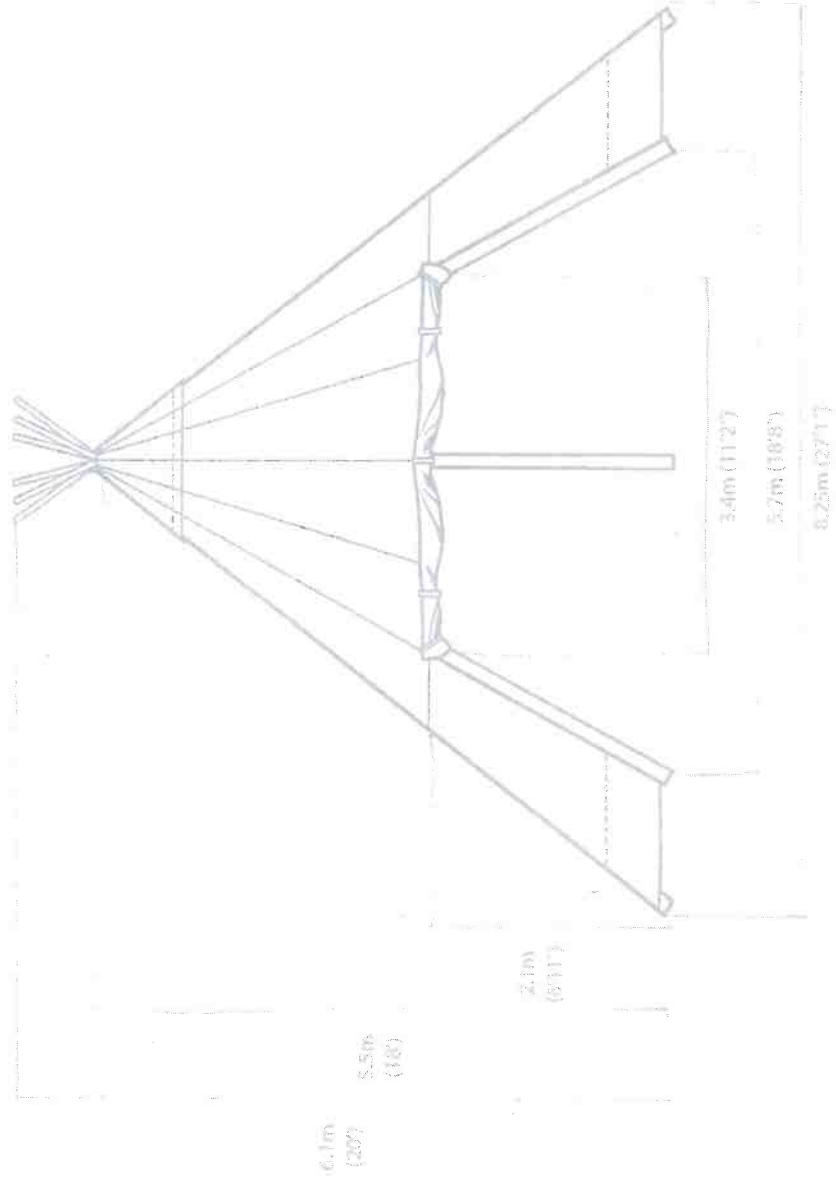

Tepee details.
wooden frame

18/05/2018
PLANNING
19 FEB 2018
WYCOMBE DISTRICT

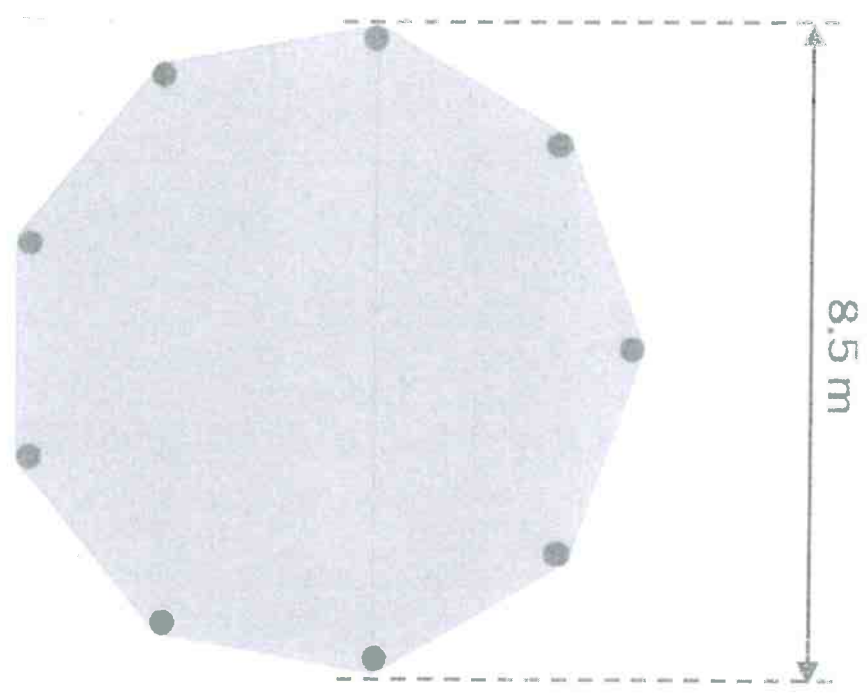

Cirrus 40

Repeal details 2
...



18.05.2011
 AMENDED
 Scale 1:200
 0 2 4 6 8 10m

Royal Oak
 Bowling Green
 Plan 2011A
 Feb 2012
 Foy Planning Consultants