








Similar Railing system ONLY FOR REFERENCE

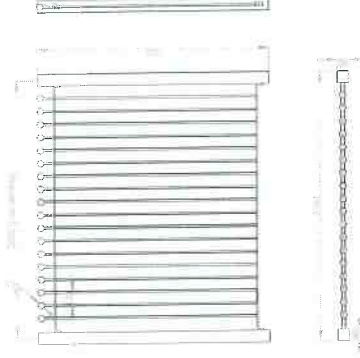

FENCE TYPICAL DETAIL  
Scale 1/20

Ball top railing system by specialist  
(50mm diameter ball and 15mm verticals at 100mm centres)  
Railings and posts to be galvanized and finished with a black powder coat.

GVA

ARCHITECTURE & DESIGN

PROJECT NAME  
HOSPITAL CORNER

PROJECT NUMBER  
ENTRANCE RAILING

DATE  
07/07/20


SHEET NO.  
002

SCALE  
1:150


ALL DIMENSIONS TO BE PROVIDED TO THE CONTRACTOR BY GVA. DO NOT SCALE.

NO.	REV	DATE	DES.	DRAWN/MW	CHECK/MO
A		11/17			Approvements to proposed drawings following advice from landscape consultant.
B		12/17			Amendments following pre-appro meeting.
D		01/18			Amendments following industry comments.
E		10/18			General amendments.

DETAIL 01  
Scale 1/20

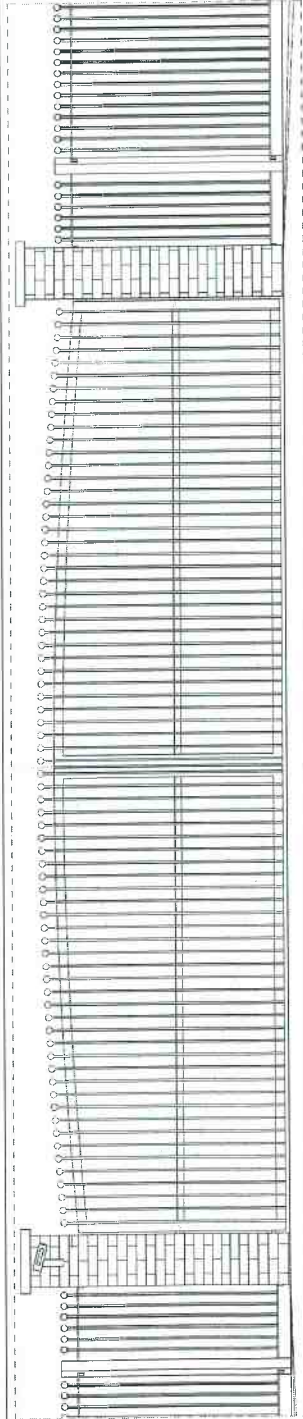


PROPOSED ENTRANCE PLAN  
Scale 1/100

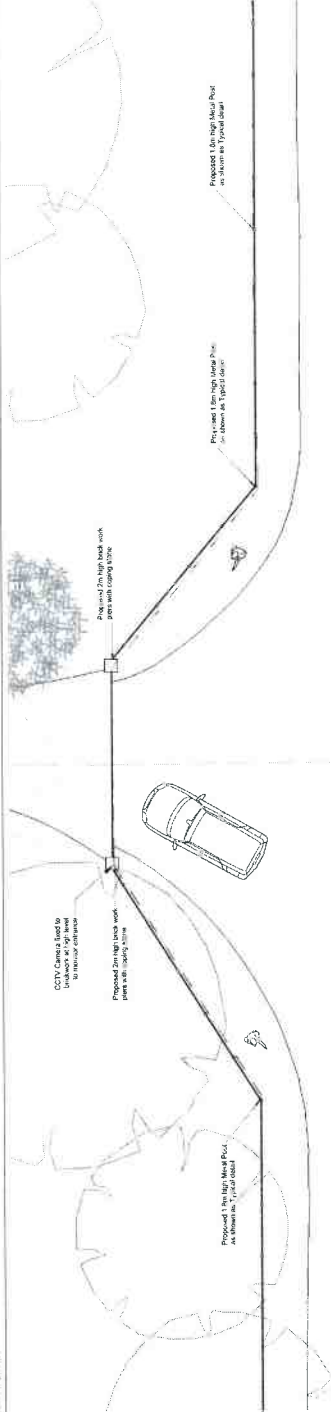


PROPOSED ENTRANCE ELEVATION  
Scale 1/100



EXISTING ENTRANCE PLAN  
Scale 1/100

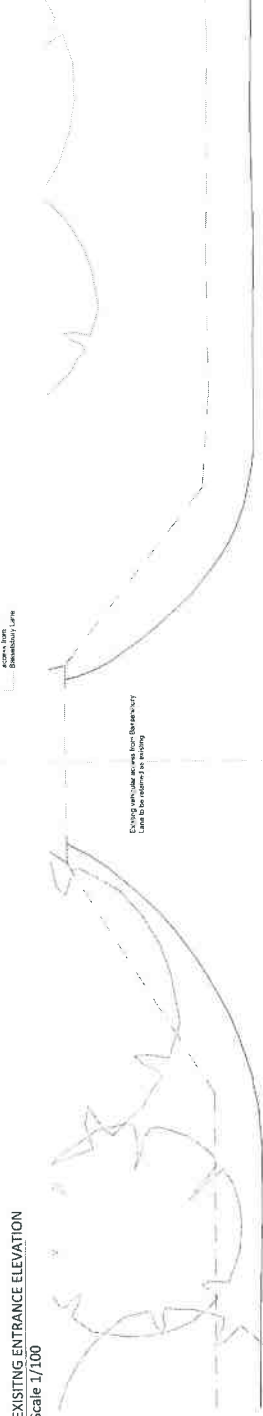

EXISTING ENTRANCE ELEVATION  
Scale 1/100

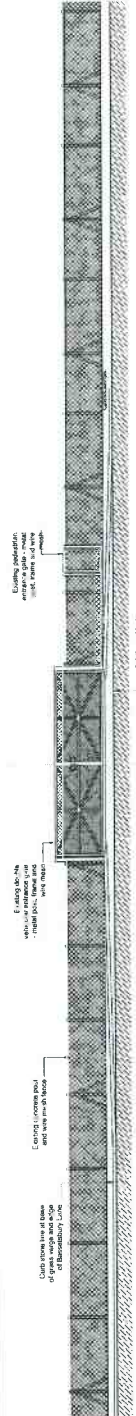

EXISTING ENTRANCE PLAN  
Scale 1/100

