

19/05036/FUL

Scale 1/1250



SITE LOCATION PLAN
AREA 2 HA
SCALE 1:1250 on A4
CENTRE COORDINATES: 489673, 194294



© Crown copyright and database rights 2018 OS 100047474

19/05086/FUL



Supplied by Streetwise Maps Ltd
www.streetwise.net
Licence No: 100047474
25/11/2018 16:43

WDC1
PLANNING
07 JAN 2018
WYCOMBE DISTRICT


46

boundary

2018/AD/SJR/50



19/05086/FU

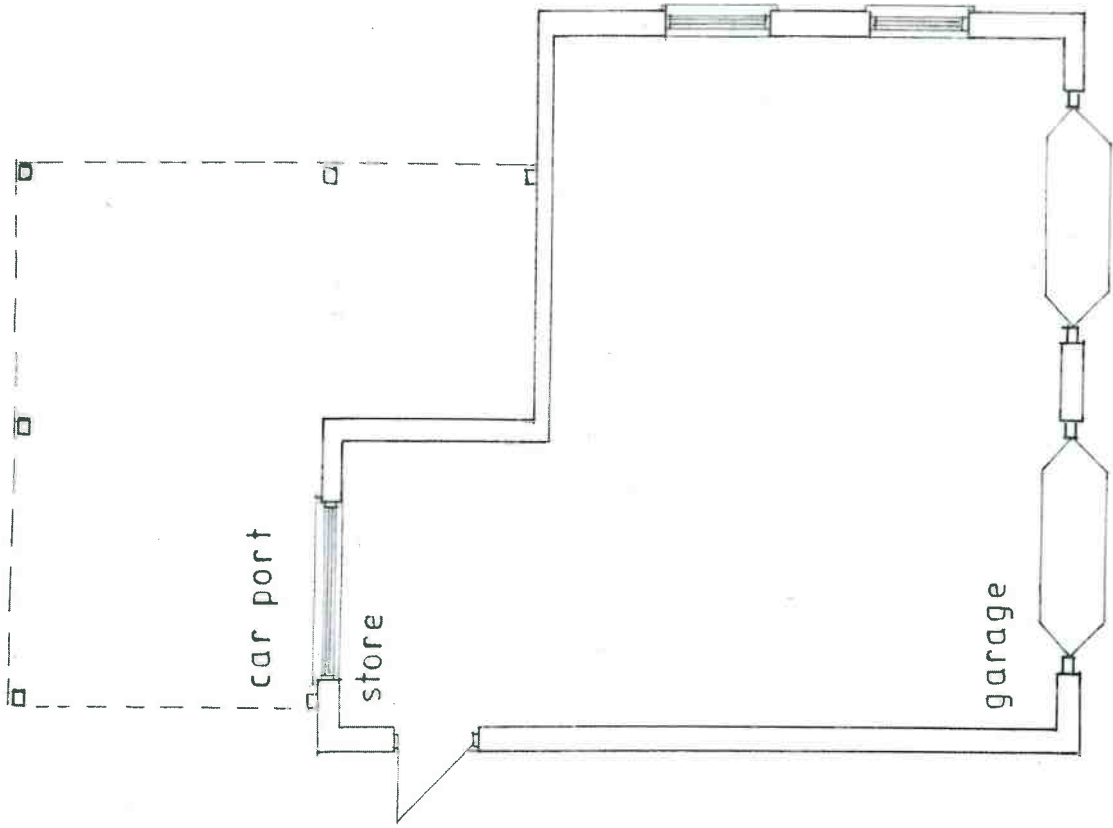


Existing Garage
Layout 1:50


Drawing No.1

2018/AD/SJR/50


19/05036/FW

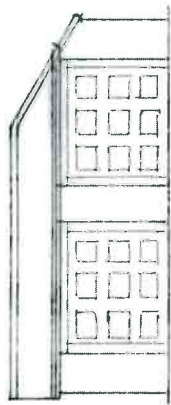


north west

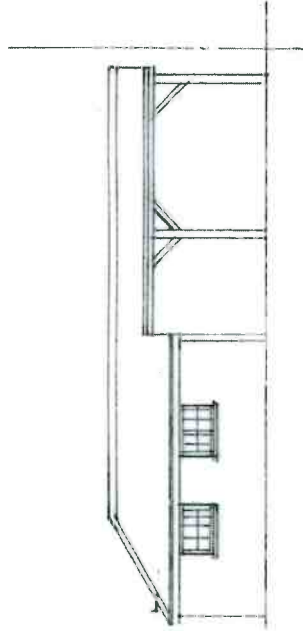

south west

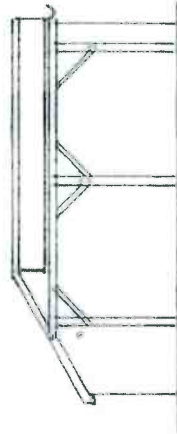

south east

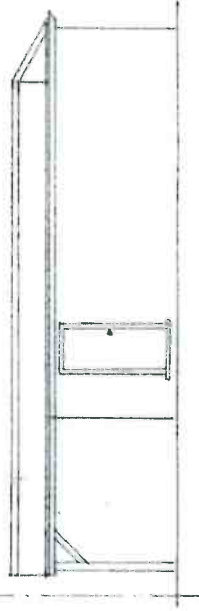

north east

Existing Elevations
1:100



Drawing No. 2

2018/AD/SJR/50

ST. JOHN'S ROAD



Revised Proposed Plan 1:50


Drawing No. 6

3500 3540 3535


6350

4500


3500 7300

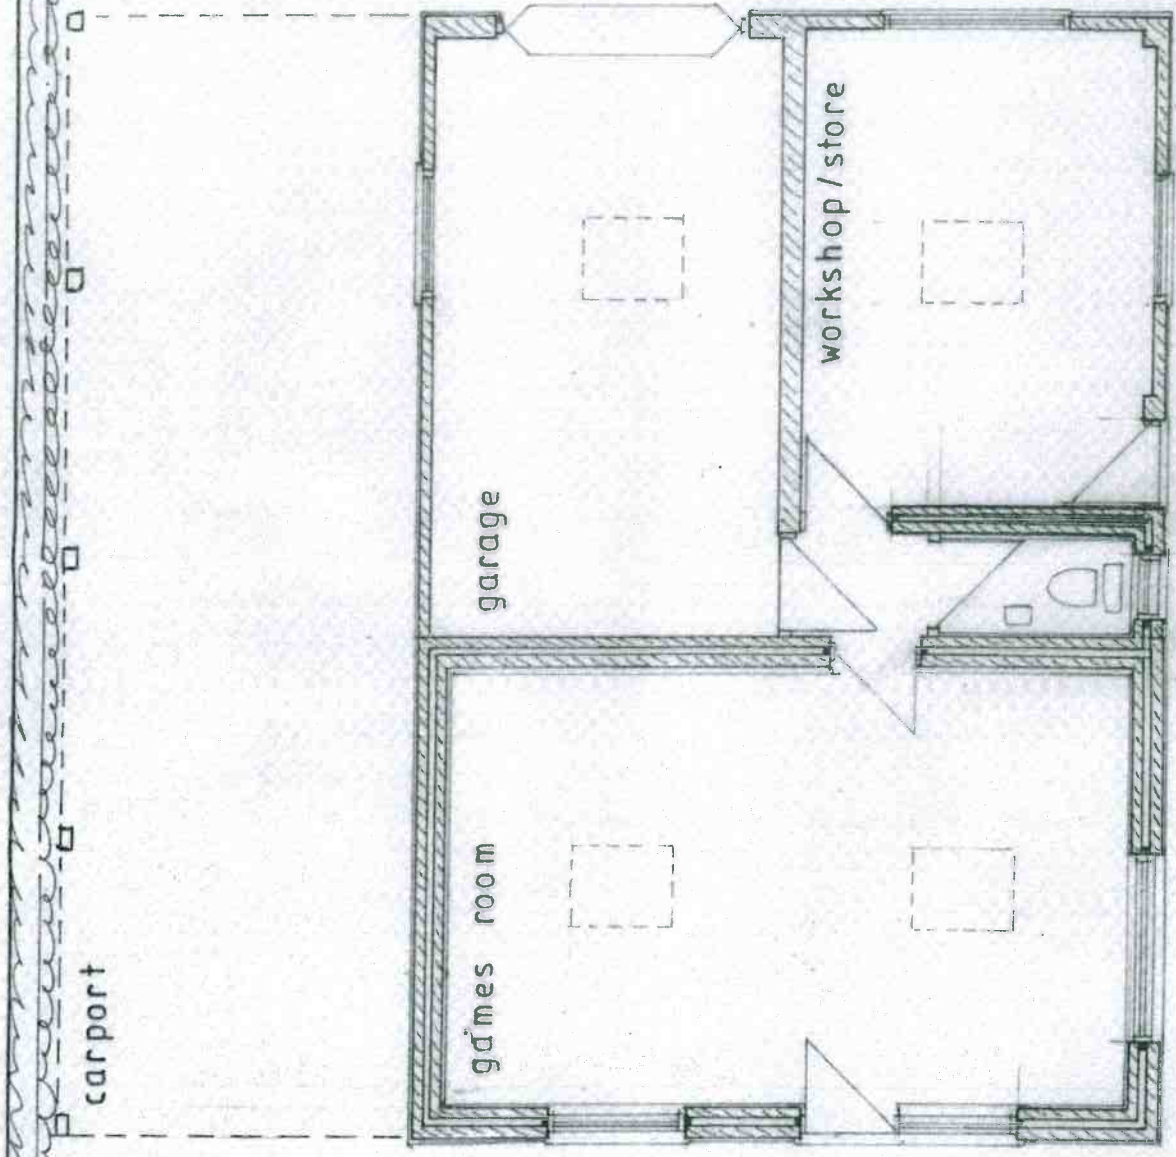


2018/A/D/SJR/50

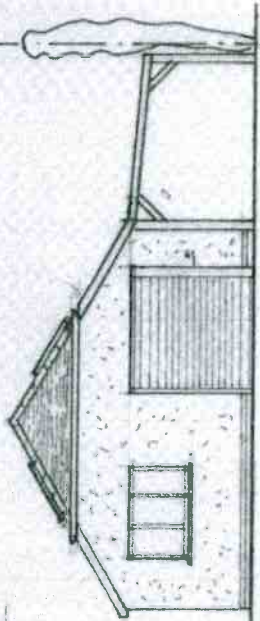


south west

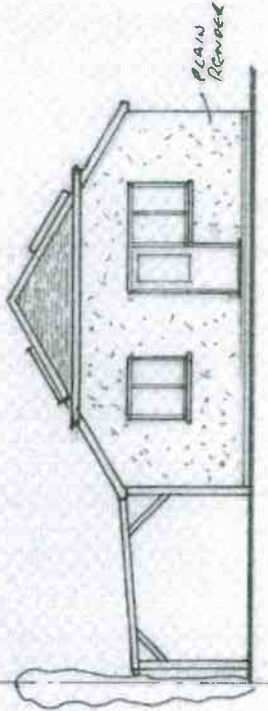

north east

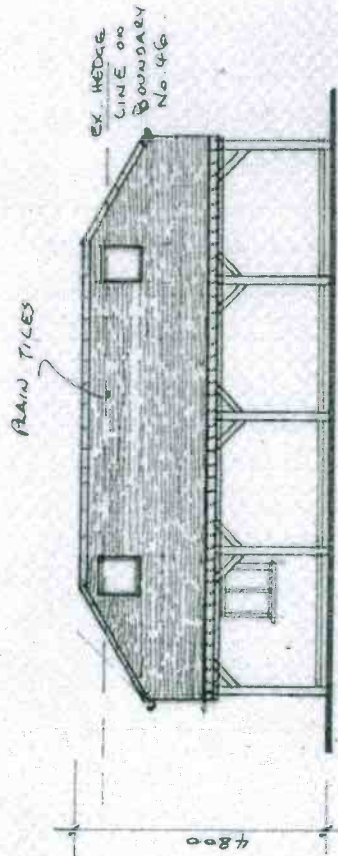

south east

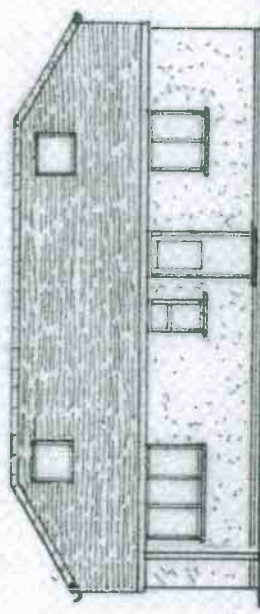

north west



Revised Proposed Elevations 1:100

Drawing No.7